

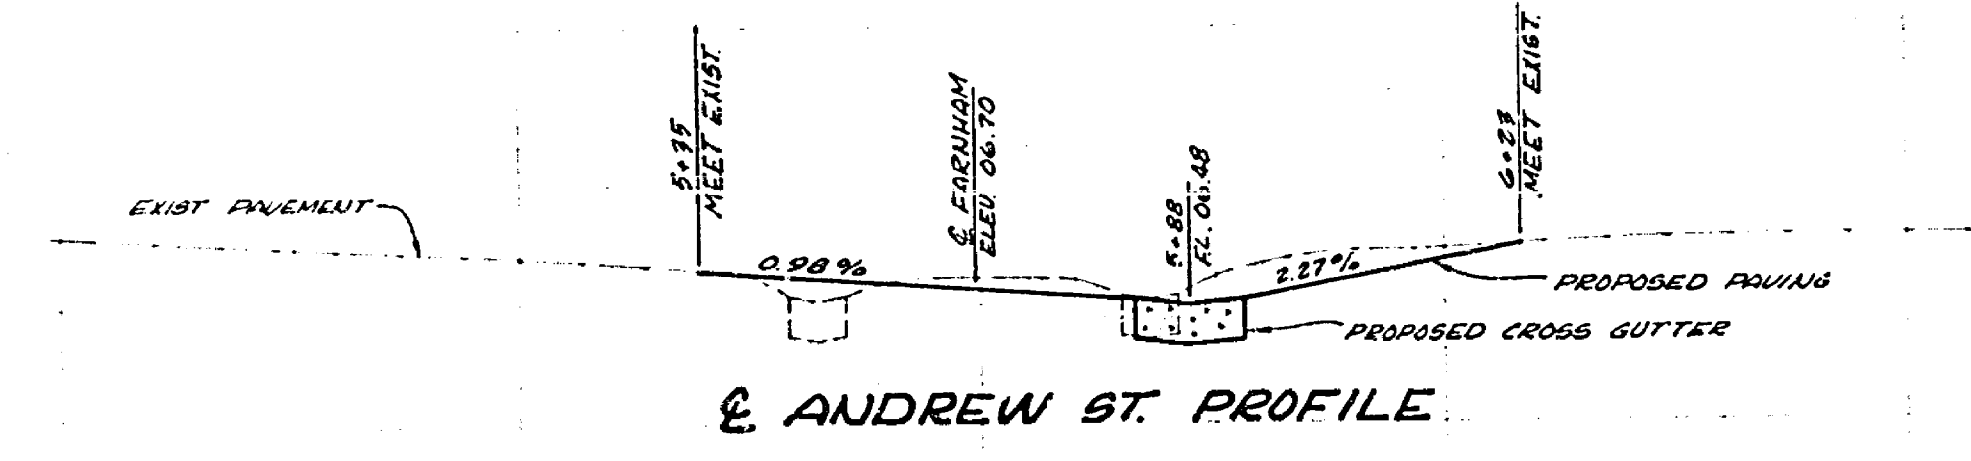




08  
07  
06  
05

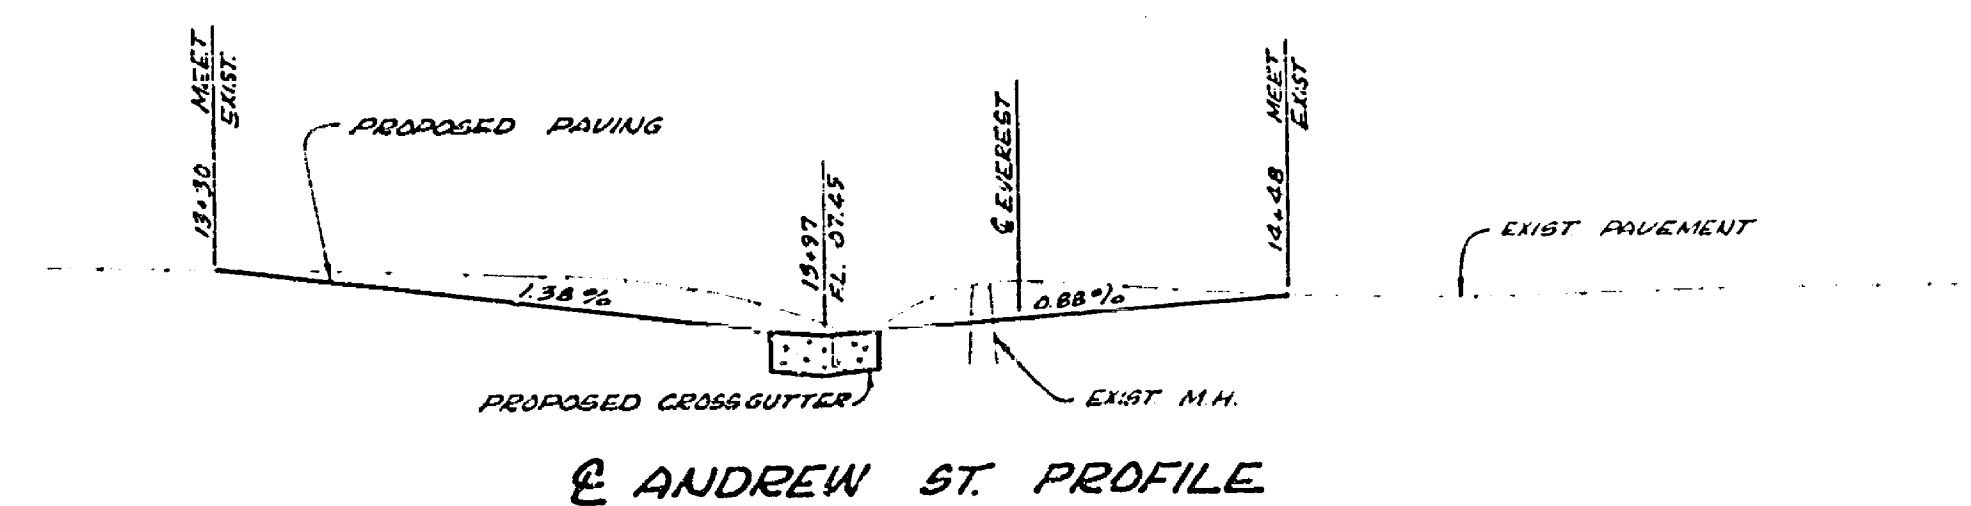

08  
07

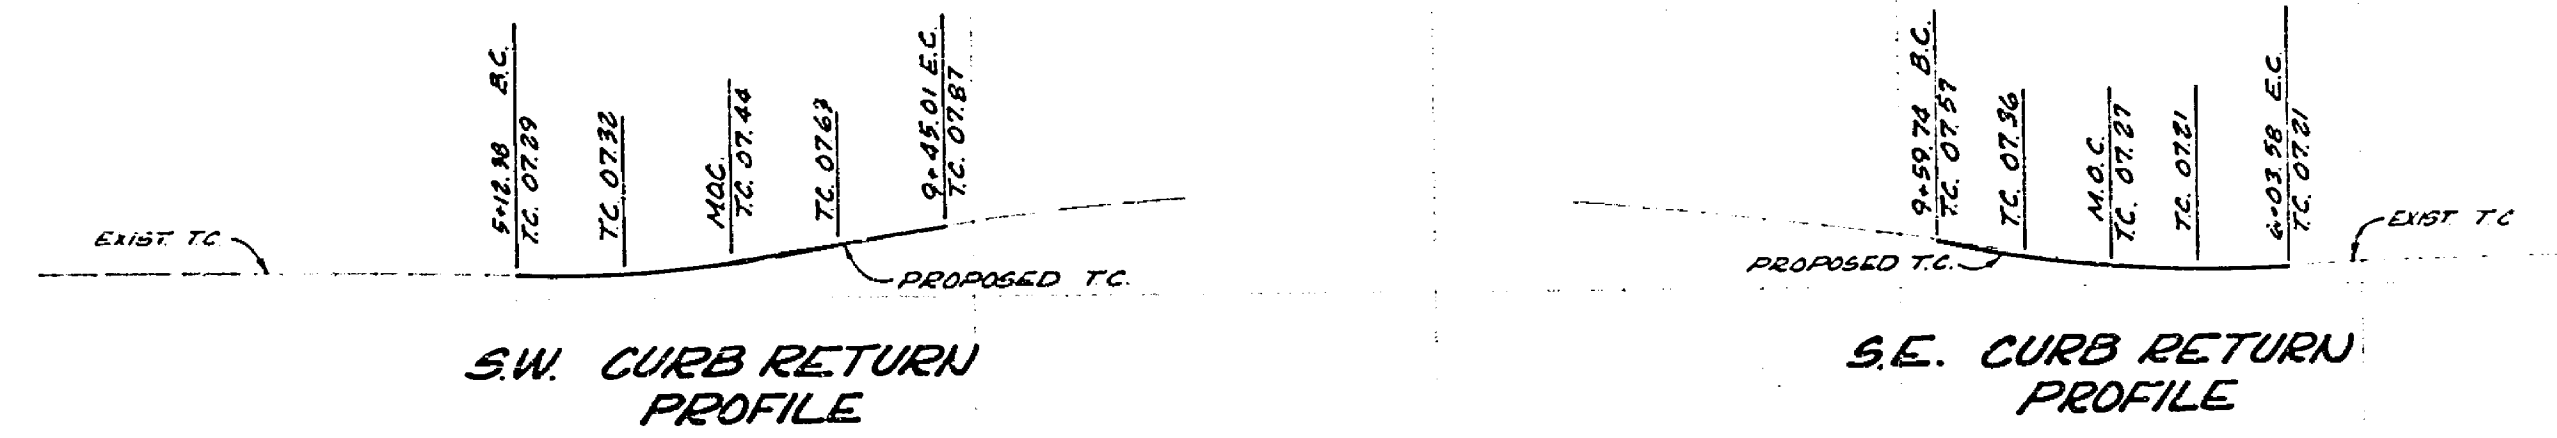

- LIMITS OF P.C.C. CONSTRUCTION
- LIMITS OF PAVEMENT REMOVAL
- LIMITS OF A.C. OVERLAY

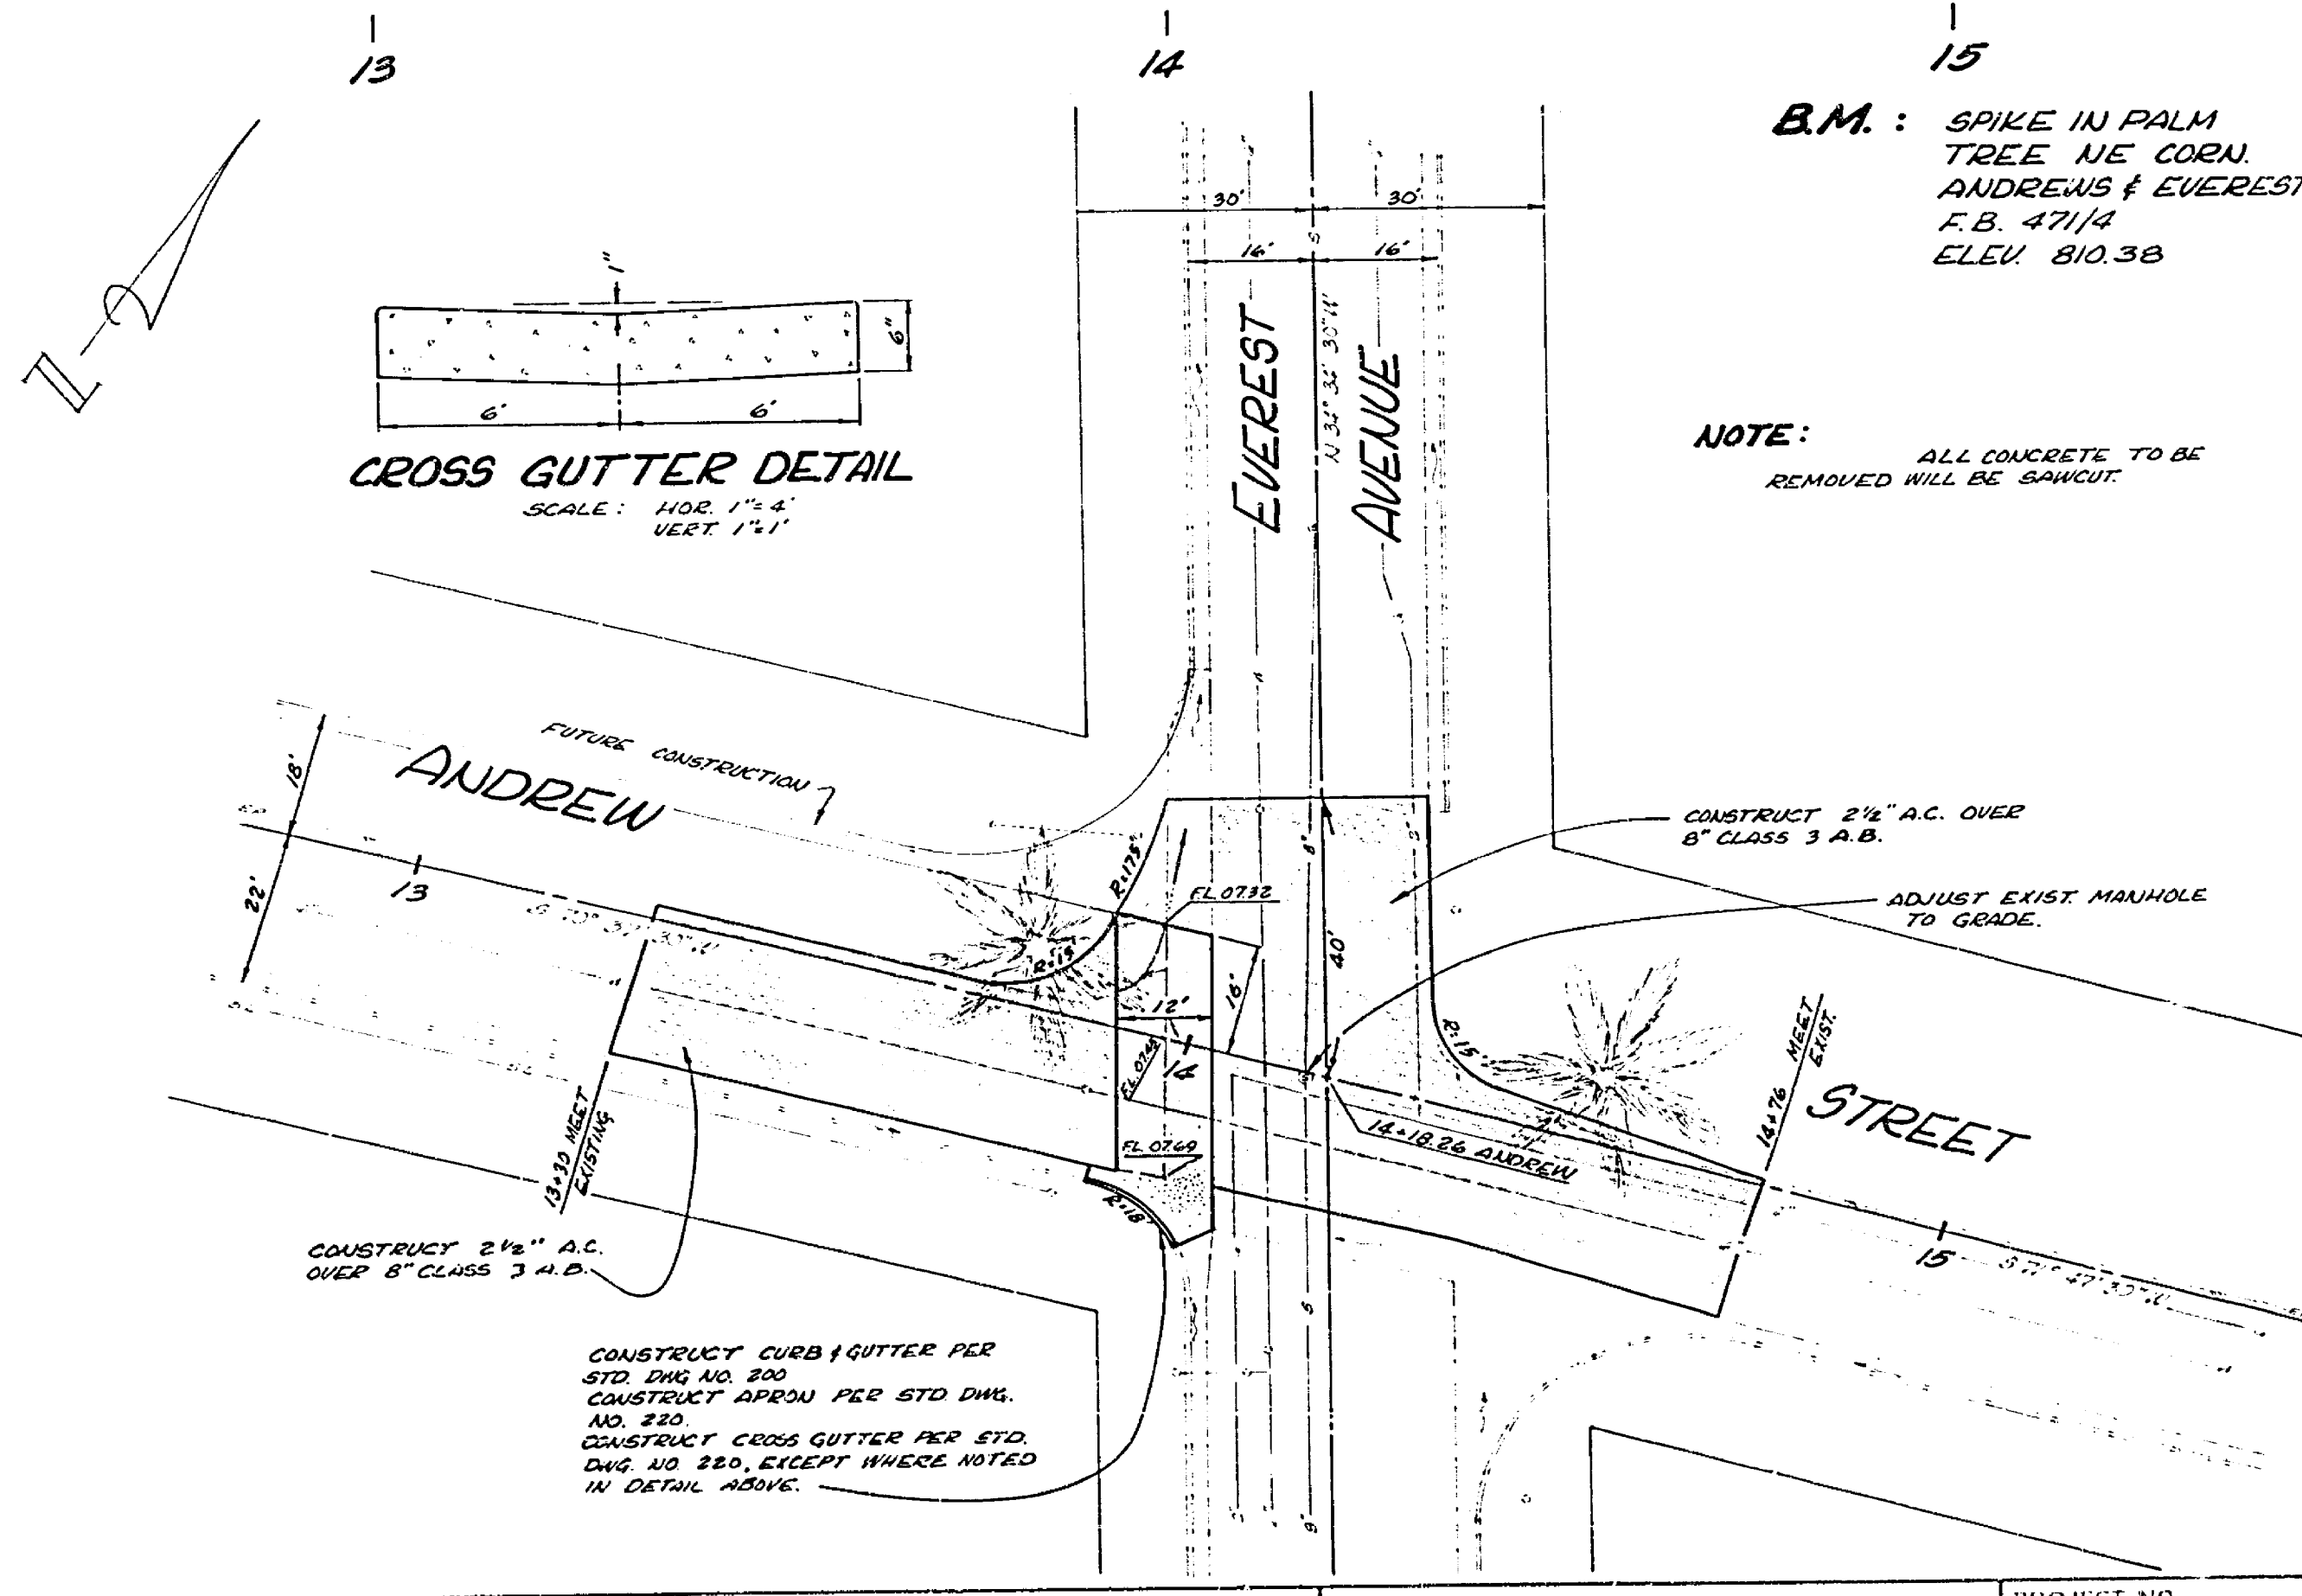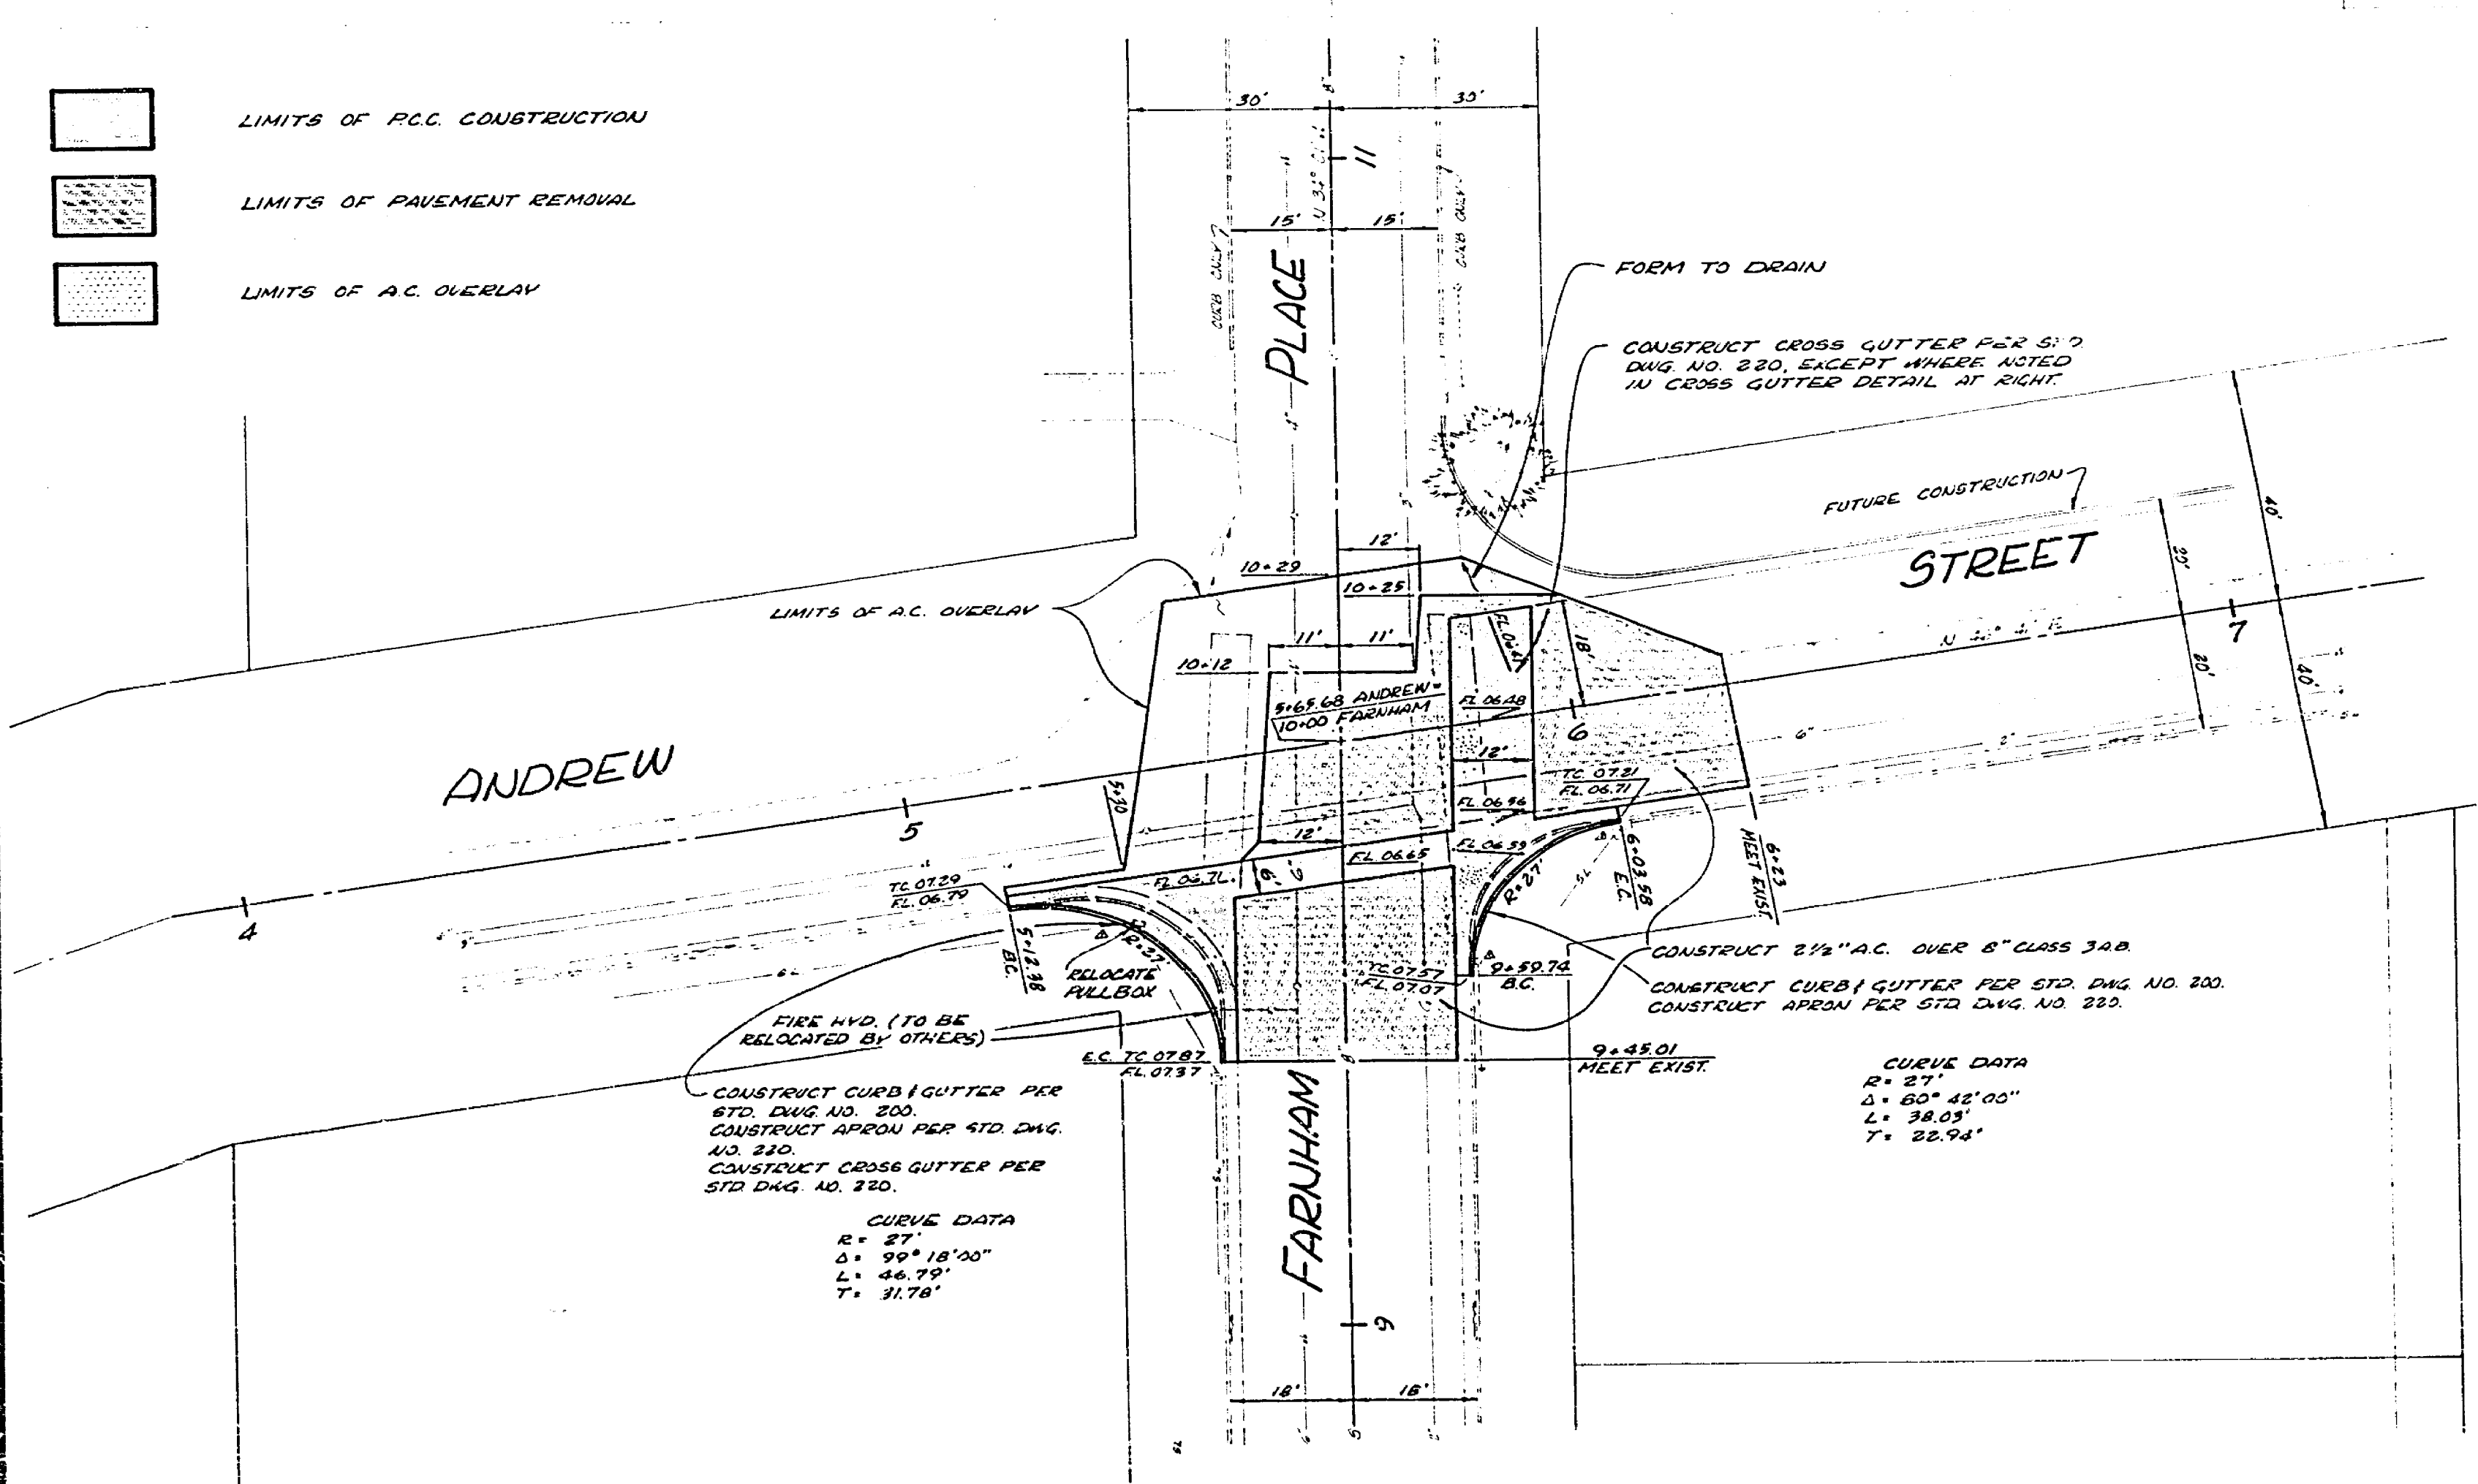

**B.M. :** SPIKE IN PALM TREE NE CORN. ANDREWS & EVEREST F.B. 471/4 ELEV. 810.38

**NOTE:** ALL CONCRETE TO BE REMOVED WILL BE SAWCUT.

DESIGNED BY: [Signature] DRAWN BY: [Signature] CHECKED BY: [Signature]	CITY OF RIVERSIDE, CALIFORNIA DEPARTMENT OF PUBLIC WORKS		PROJECT NO. <b>R-1517</b>
	APPROVED BY: [Signature] DATE: 3/14/72	CONTRACTOR: [Signature] DATE: 3/14/72	SHEET 1 OF 1
HORIZ. SCALE: 1" = 20'		VERT. SCALE: 1" = 2'	