


- GENERAL NOTES**
- IT SHALL BE THE RESPONSIBILITY OF THE CONTRACTOR TO CLEAN THE RIGHT OF WAY IN ACCORDANCE WITH THE PROVISIONS OF LAW AS IT AFFECTS EACH UTILITY INCLUDING IRRIGATION LINES AND SEWER LINES AND AT NO COST TO THE CITY.
 - CONSTRUCTION SHALL BE IN ACCORDANCE WITH THE CITY OF RIVERSIDE, DEPARTMENT OF PUBLIC WORKS STANDARD DRAWINGS AND PER STANDARD SPECIFICATION FOR PUBLIC WORKS CONSTRUCTION, 1973 EDITION.
 - TRIM EDGES OF EXISTING PAVEMENT WHERE NEW PAVING JOINS EXISTING PAVEMENT TO A CLEAN STRAIGHT LINE. CONSTRUCT MATCH-UP PAVING AS SHOWN AND SURVEY AS DIRECTED IN THE FIELD TO PRODUCE A SMOOTH CRACK SECTION.
 - DIVERSION LOCATIONS TO BE DETERMINED AT THE TIME OF CONSTRUCTION AND DIVERSION OF TRAFFIC TO BE IN ACCORDANCE WITH THE TRAFFIC ENGINEER AND GRANADA DRAWING 304.
 - CONSTRUCTION STAKES TO BE 3' BEHIND CURB AT 25' INTERVALS.

COOK AVENUE

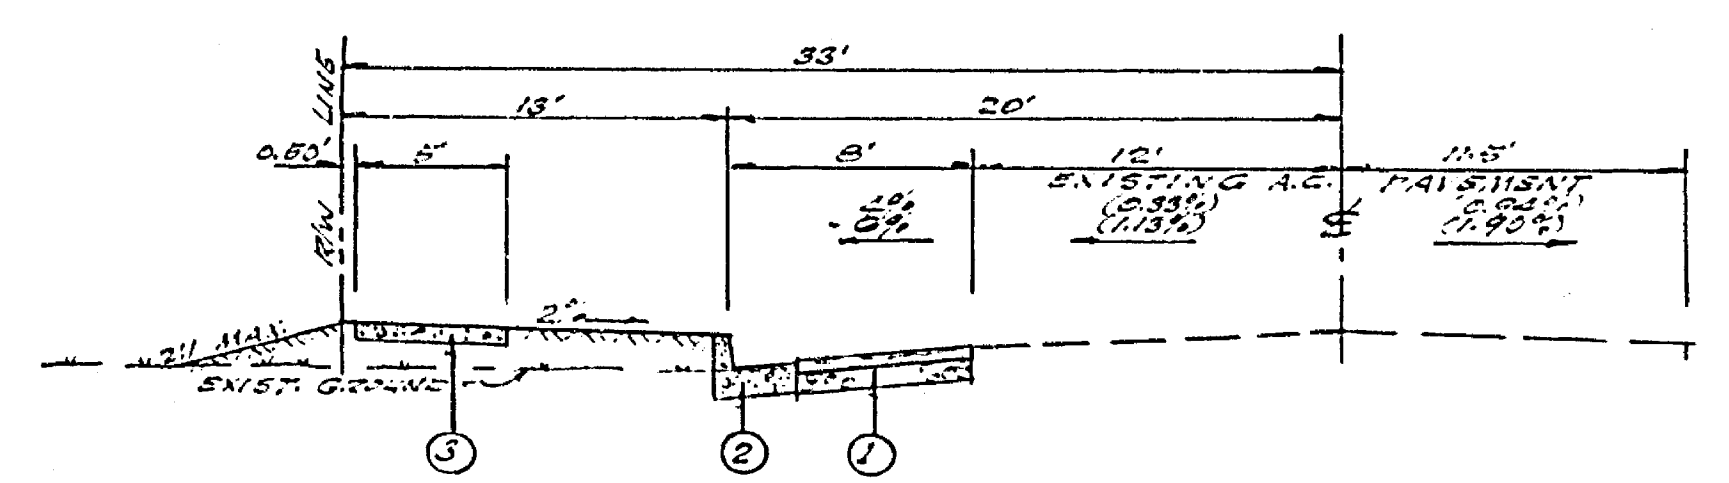

TYPICAL HALF SECTION OF COOK AVENUE
 SCALE: HORIZ. 1" = 3', VERT. 1" = 3'
 T.I. = G ASSUMED "R" VALUES = 10

- CONSTRUCTION NOTES**
- CONSTR. "A.C. OVER 13" D.C. BASE.
 - CONSTR. TYPE "X" CURBS & GUTTERS PER STD. NO. 200.
 - CONSTR. PROPERTY LINE SIDEWALK PER STD. 325.
 - CONSTR. DIVERSION APPROACH PER STD. NO. 302.
 - INSTALL 2" TYPE "L" GUIDE MARKERS PER STD. NO. 605.

BENCH MARK
 PER STAKES DISC STAMPED (F3-A) CAPED @ INTERSECTION
 OF HILLES AVE. AND TYLER ST.
 N. 103.75' E. 12.1' 1/4
 ELEV. 749.491

HAWKINS, ROBERTSON & ASSOC. ENGINEERS & SURVEYORS RIVERSIDE, CALIFORNIA <i>Dale H. Hawkins</i> 2-19-74 S.C.E. NO. 17055 DATE		CITY OF RIVERSIDE, CALIFORNIA DEPARTMENT OF PUBLIC WORKS APPROVED BY: <i>[Signature]</i> DATE: 3-19-74 OFFICE ENGINEER PARK DEPARTMENT TRAFFIC DIVISION ASSISTANT CITY ENGINEER DESIGNED BY: J.H. DRAWN BY: C.H. CHECKED BY: J.M.		STREET PLAN & PROFILE COOK AVENUE NORTHEASTERLY SIDE FROM 408.00' TO 626.00' S.W. OF TYLER ST. 574.357' BUILDING PERMIT AT 103.49 COOK AVENUE HORIZ. SCALE: 1" = 20' VERT. SCALE: 1" = 2' PROJECT NO. R-1741 SHEET 1 OF 1 FILE NO. 74-2452	
---	--	--	--	--	--