
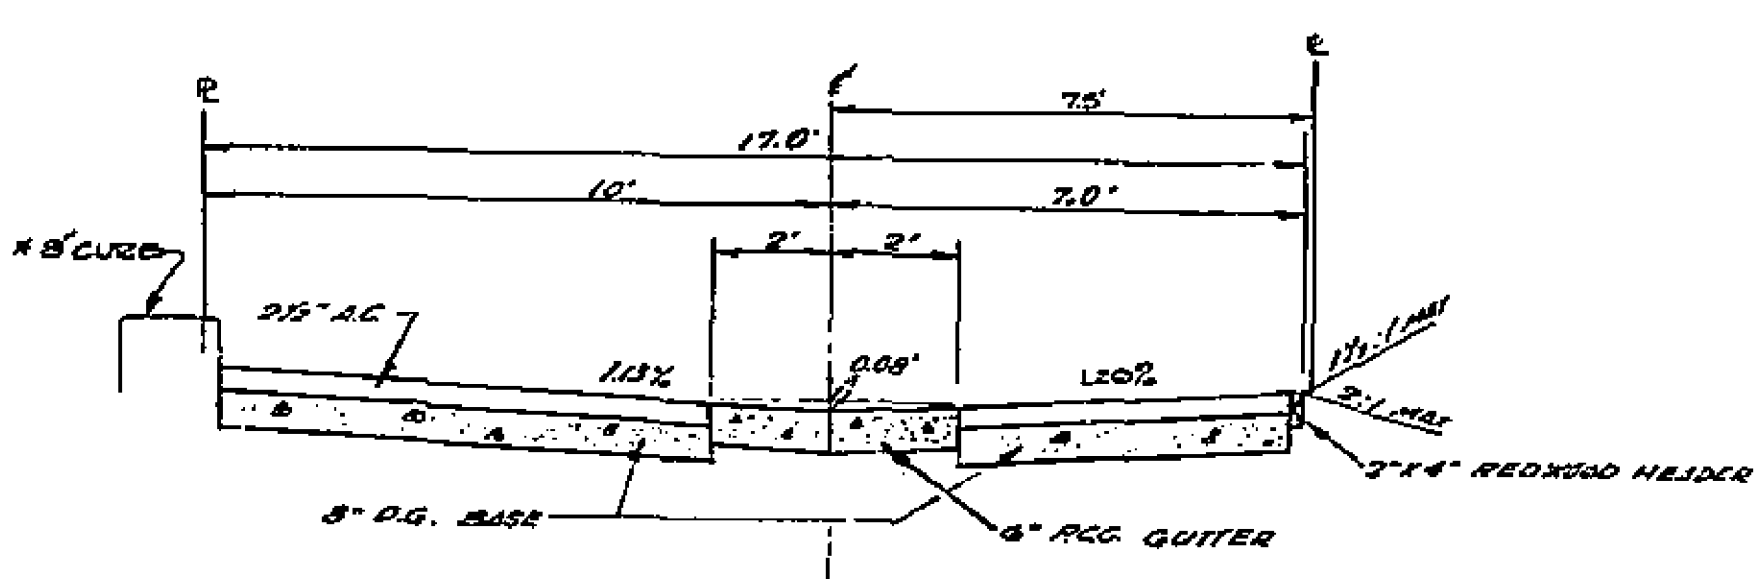


BENCH MARK: TOP OF RCC.
 100' INT. OF 9th ST. & EUCALYPTUS ST.
 CITY F.B. 530/47 ELEV. 916.89

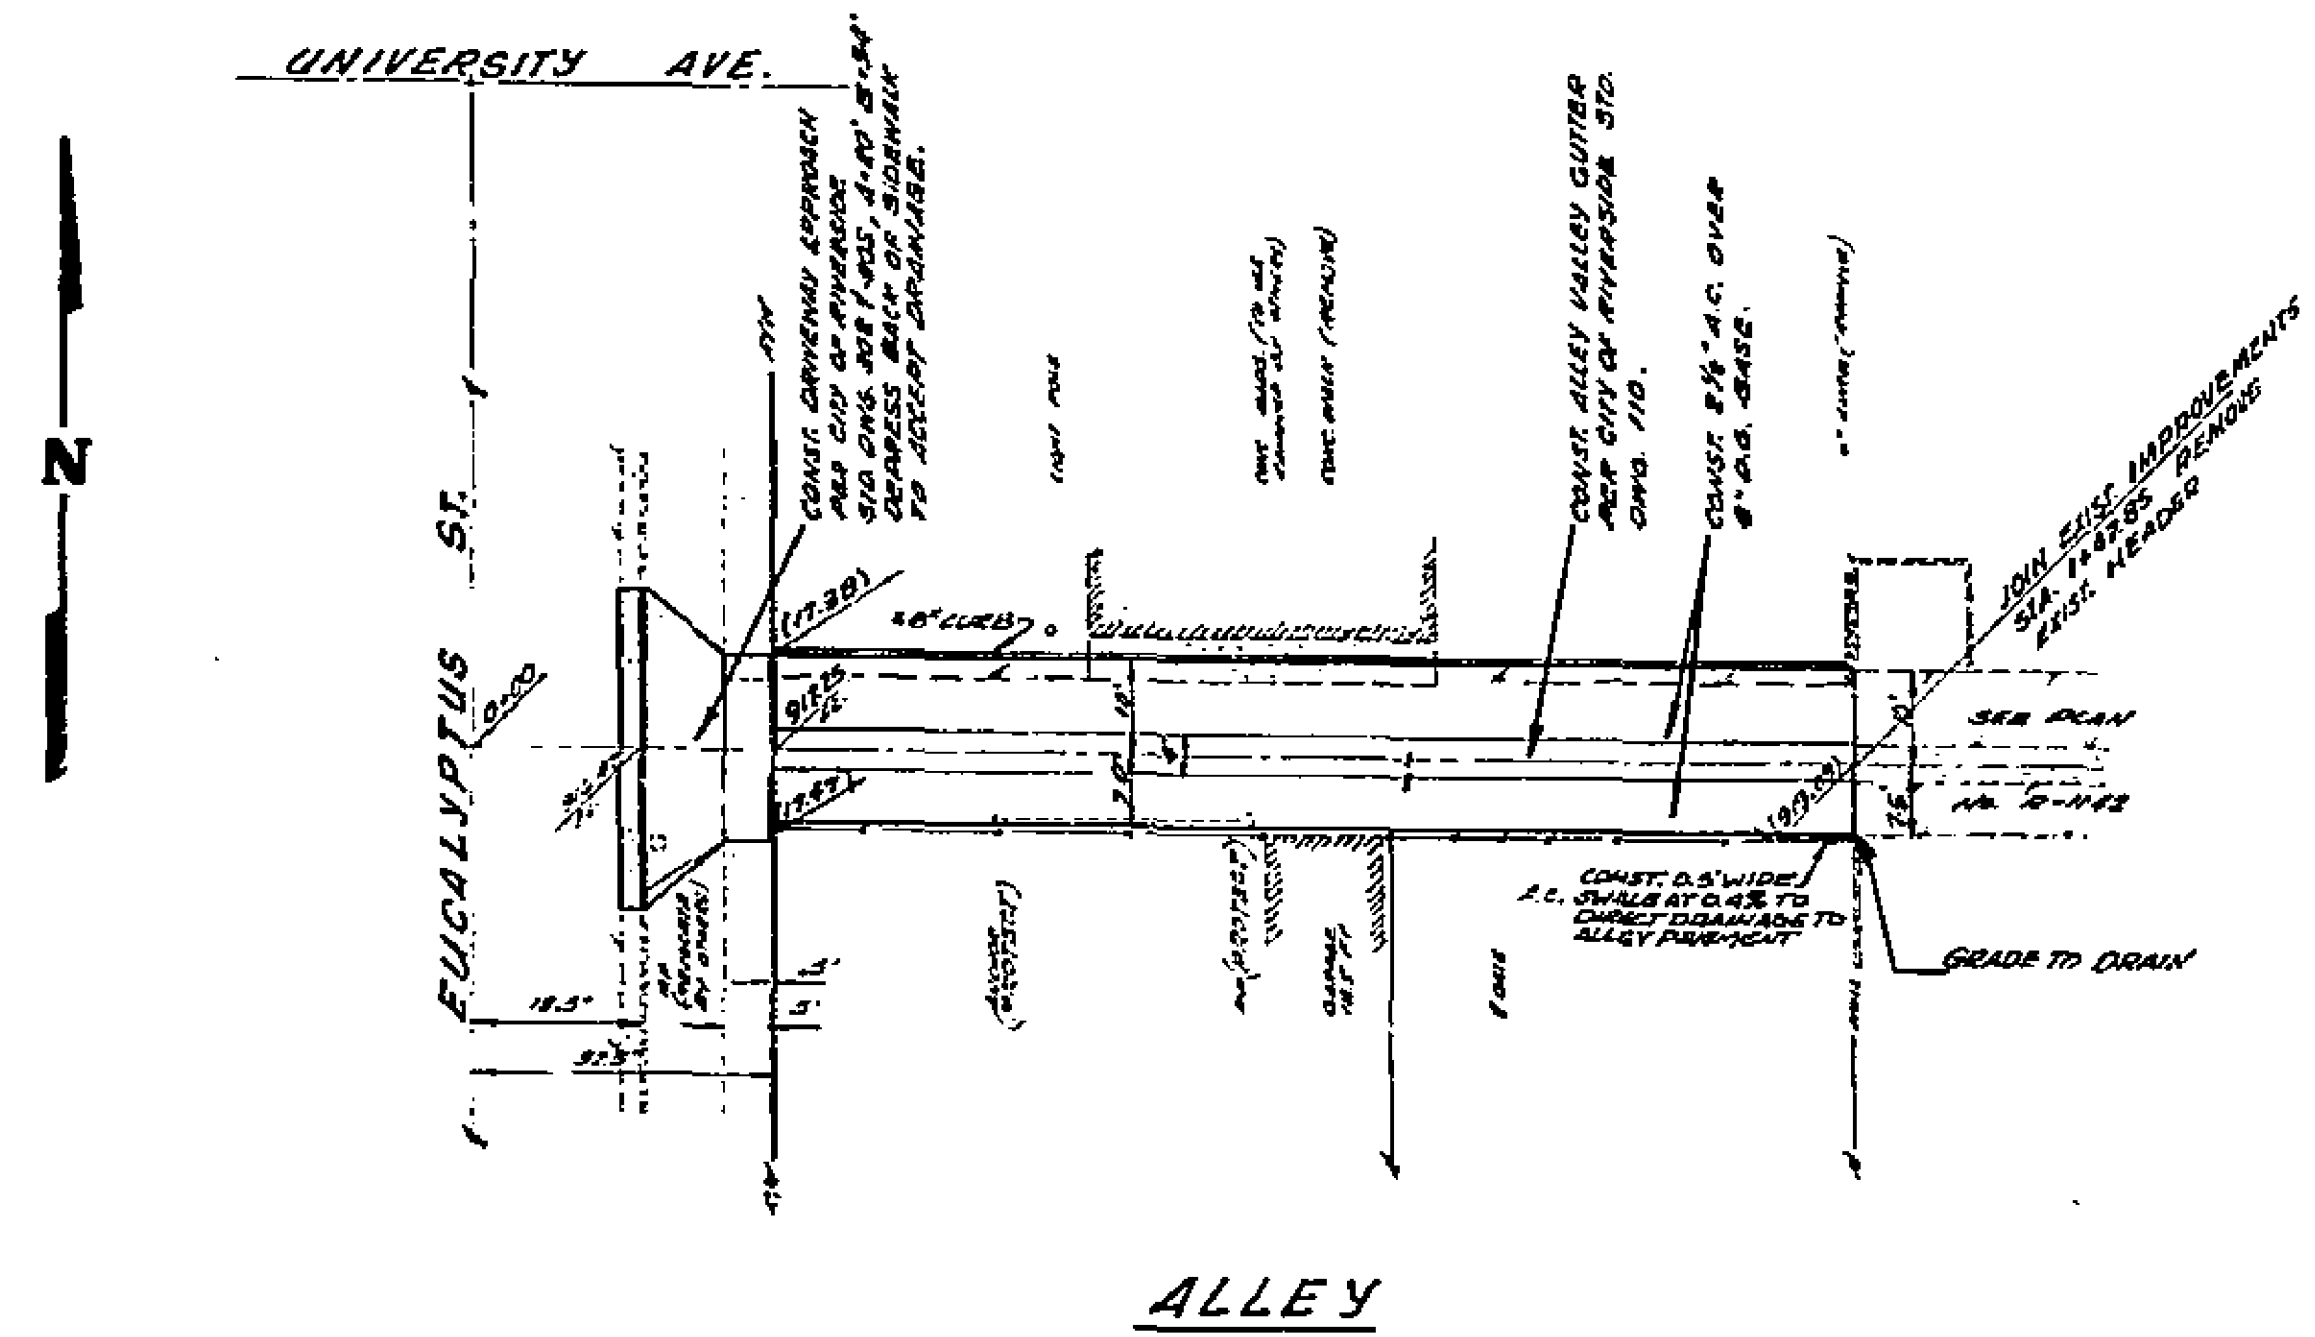

TYPICAL SECTION T.I. 5
 STA. 013250 TO STA. 114785
 NOT TO SCALE

GENERAL NOTES

1. IT SHALL BE THE RESPONSIBILITY OF THE CONTRACTOR TO CLEAR THIS RIGHT OF WAY IN ACCORDANCE WITH THE PROVISIONS OF LAW AS IT AFFECTS SUCH UTILITIES INCLUDING IRRIGATION LINES AND APPURTENANCES AND AT NO COST TO THE CITY.
2. CONSTRUCTION SHALL BE IN ACCORDANCE WITH THE CITY OF RIVERSIDE DEPARTMENT OF PUBLIC WORKS STANDARD DRAWINGS AND PER STANDARD SPECIFICATIONS FOR PUBLIC WORKS CONSTRUCTION, 1972 EDITION.
3. TRIM EDGES OF EXISTING PAVEMENT UNDER NEW PAVEMENT JOINS EXISTING PAVEMENT TO A CLEAN STRAIGHT LINE.

HAWKINS, ROBERTSON & ASSOC. ENGINEERS & SURVEYORS RIVERSIDE, CALIFORNIA <i>Charles E. Robertson</i> 6-13-74 P.C.E. 15016 DATE	CITY OF RIVERSIDE, CALIFORNIA DEPARTMENT OF PUBLIC WORKS		ALLEY FROM EUCALYPTUS TO 108' ELY FOR C-20-730	PROJECT NO. R-1766
	DESIGNED BY <i>LL</i> DRAWN BY <i>LL</i> CHECKED BY <i>LL</i>	APPROVED BY <i>[Signature]</i> BY <i>[Signature]</i> DATE 7/25/74 OFFICE ENGINEER PARK DEPARTMENT TRAFFIC DIVISION ASSISTANT CITY ENGR.		APPROVED BY <i>[Signature]</i> BY <i>[Signature]</i> DATE 7/25/74 DIRECTOR OF PUBLIC WORKS