


- GENERAL NOTES**
- IT SHALL BE THE RESPONSIBILITY OF THE CONTRACTOR TO CLEAR THE RIGHT OF WAY IN ACCORDANCE WITH THE PROVISIONS OF LAW AS IT AFFECTS EACH UTILITY INCLUDING IRRIGATION LINES AND APPURTENANCES AND AT NO COST TO THE CITY.
  - CONSTRUCTION SHALL BE IN ACCORDANCE WITH THE CITY OF RIVERSIDE, DEPARTMENT OF PUBLIC WORKS, STANDARD DRAWINGS, AND THE STANDARD SPECIFICATIONS FOR PUBLIC WORKS CONSTRUCTION, 1979 EDITION.
  - TRIM EDGE OF EXISTING PAVEMENT WHERE NEW PAVEMENT JOINS TO A SMOOTH STRAIGHT LINE. CONSTRUCT MATCH UP PAVING AS SHOWN ON PLAN AND OVERLAY PAVING AS DIRECTED IN THE FIELD TO PRODUCE A SMOOTH SECTION.
  - CONSTRUCT DRIVEWAY APPROACHES PER STD DWG 302 - TYPE II
  - CURB AND GUTTER SHALL BE STAKED WITH 3' OFFSETS AT 12.6' INTERVALS AND TWO ROWS OF NUMBER 3 RE-BAR SHALL BE PLACED IN GUTTER WHERE GRADE IS LESS THAN 0.35%. PLACE 3/4" DOWEL PINS AT ALL EXPANSION JOINTS.
  - QUANTITIES SHOWN ARE FOR INFORMATION ONLY AND THE CITY OF RIVERSIDE IS NOT RESPONSIBLE FOR THEIR ACCURACY.
  - ALL FLAGGED ELEVATIONS SHALL BE STAKED IN THE FIELD BY THE PRIVATE ENGINEERS.
  - THE PRIVATE ENGINEER SIGNING THESE PLANS IS RESPONSIBLE FOR ASSURING THE ACCURACY AND ACCEPTABILITY OF THE WORK HEREON. IN THE EVENT OF DISCREPANCIES ARISING DURING CONSTRUCTION AS A RESULT OF ERRORS OR OMISSIONS, THE PRIVATE ENGINEER SHALL BE RESPONSIBLE FOR DETERMINING AN ACCEPTABLE SOLUTION AND REVISING THE PLANS FOR APPROVAL BY THE CITY.

NOTE: REMOVE CURB & GUTTER TO NEAREST EXPANSION JOINT OR TO SATISFACTION OF CITY OF RIVERSIDE INSPECTOR.

**HOLE AVENUE**

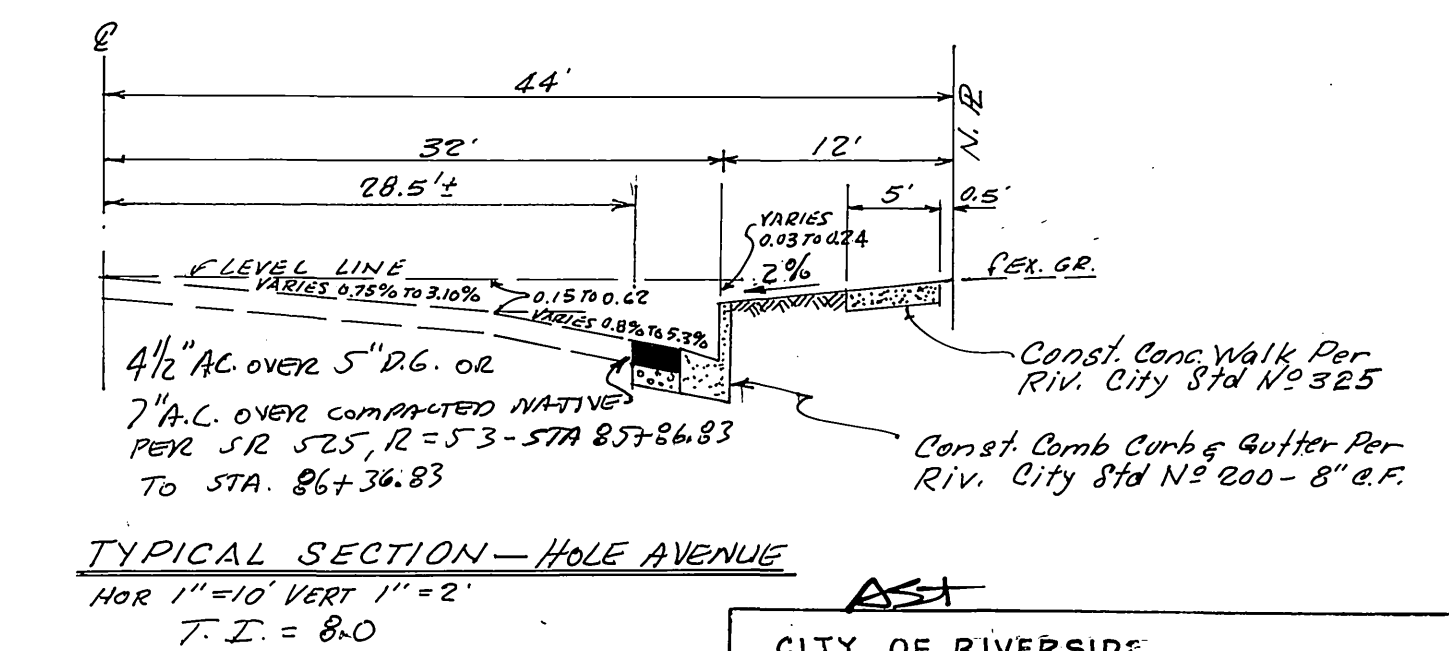

**OWNER**  
ANGELINA SQUARE, BILL TESTA, GEN. PARTNER  
3293 TEMPE DRIVE  
HUNTINGTON BEACH, CA. 92649  
714-840-5466

**ENGINEER:**  
B.M. 601-26-68 RIVERSIDE COUNTY - ELEV = 742.243  
VALLEY CONSULTANTS INC.  
20951 BROADHURST ST.  
HUNTINGTON BEACH, CA.  
92646  
JAN F. KNISS R.C.E. 1777 DATE 6/18/80

CITY OF RIVERSIDE DOMESTIC SYSTEM		CITY OF RIVERSIDE, CALIFORNIA DEPARTMENT OF PUBLIC WORKS		PROJECT NO. R-2287
APPROVED BY Fred Rantz WATER SYSTEMS MANAGER	DATE 6/16/80	APPROVED BY [Signature] DIRECTOR OF PUBLIC WORKS	DATE 6/18/80	SHEET 1 OF 1
DESIGNED BY	DRAWN BY	CHECKED BY	DATE	FILE NO.

10/93-10205 HOLE AVENUE  
BUILDING PERMIT  
PLAN & PROFILE  
FROM 85+04.83 TO 86+96.83  
HORIZ. SCALE: 1" = 20'  
VERT. SCALE: 1" = 4'