
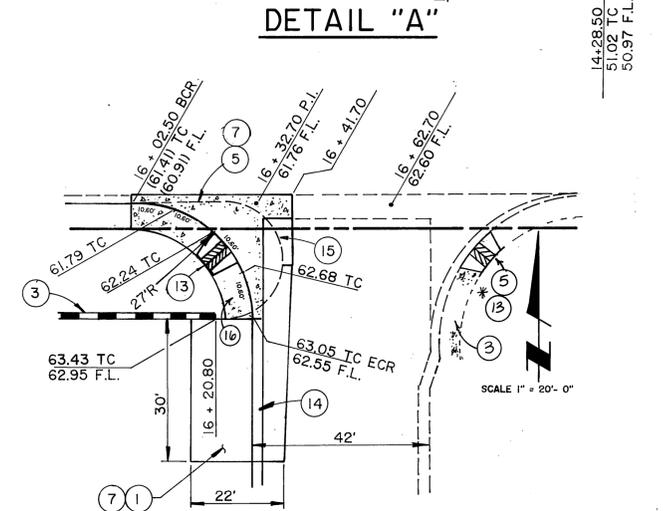
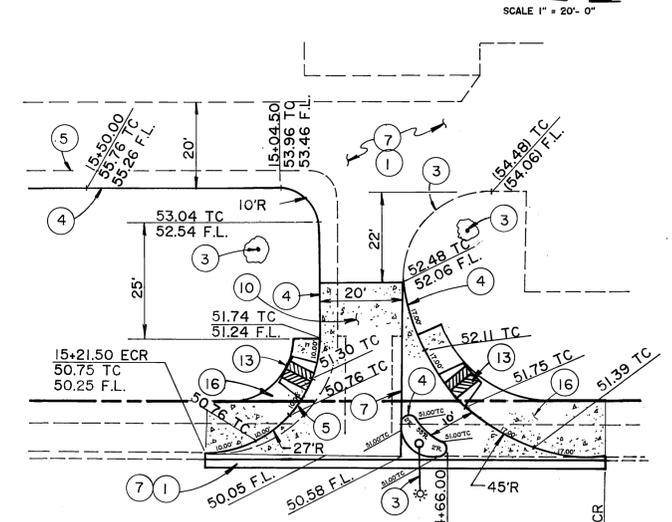


VICTORIA AVE.

CENTRAL AVE.

SCALE 1" = 20'-0"

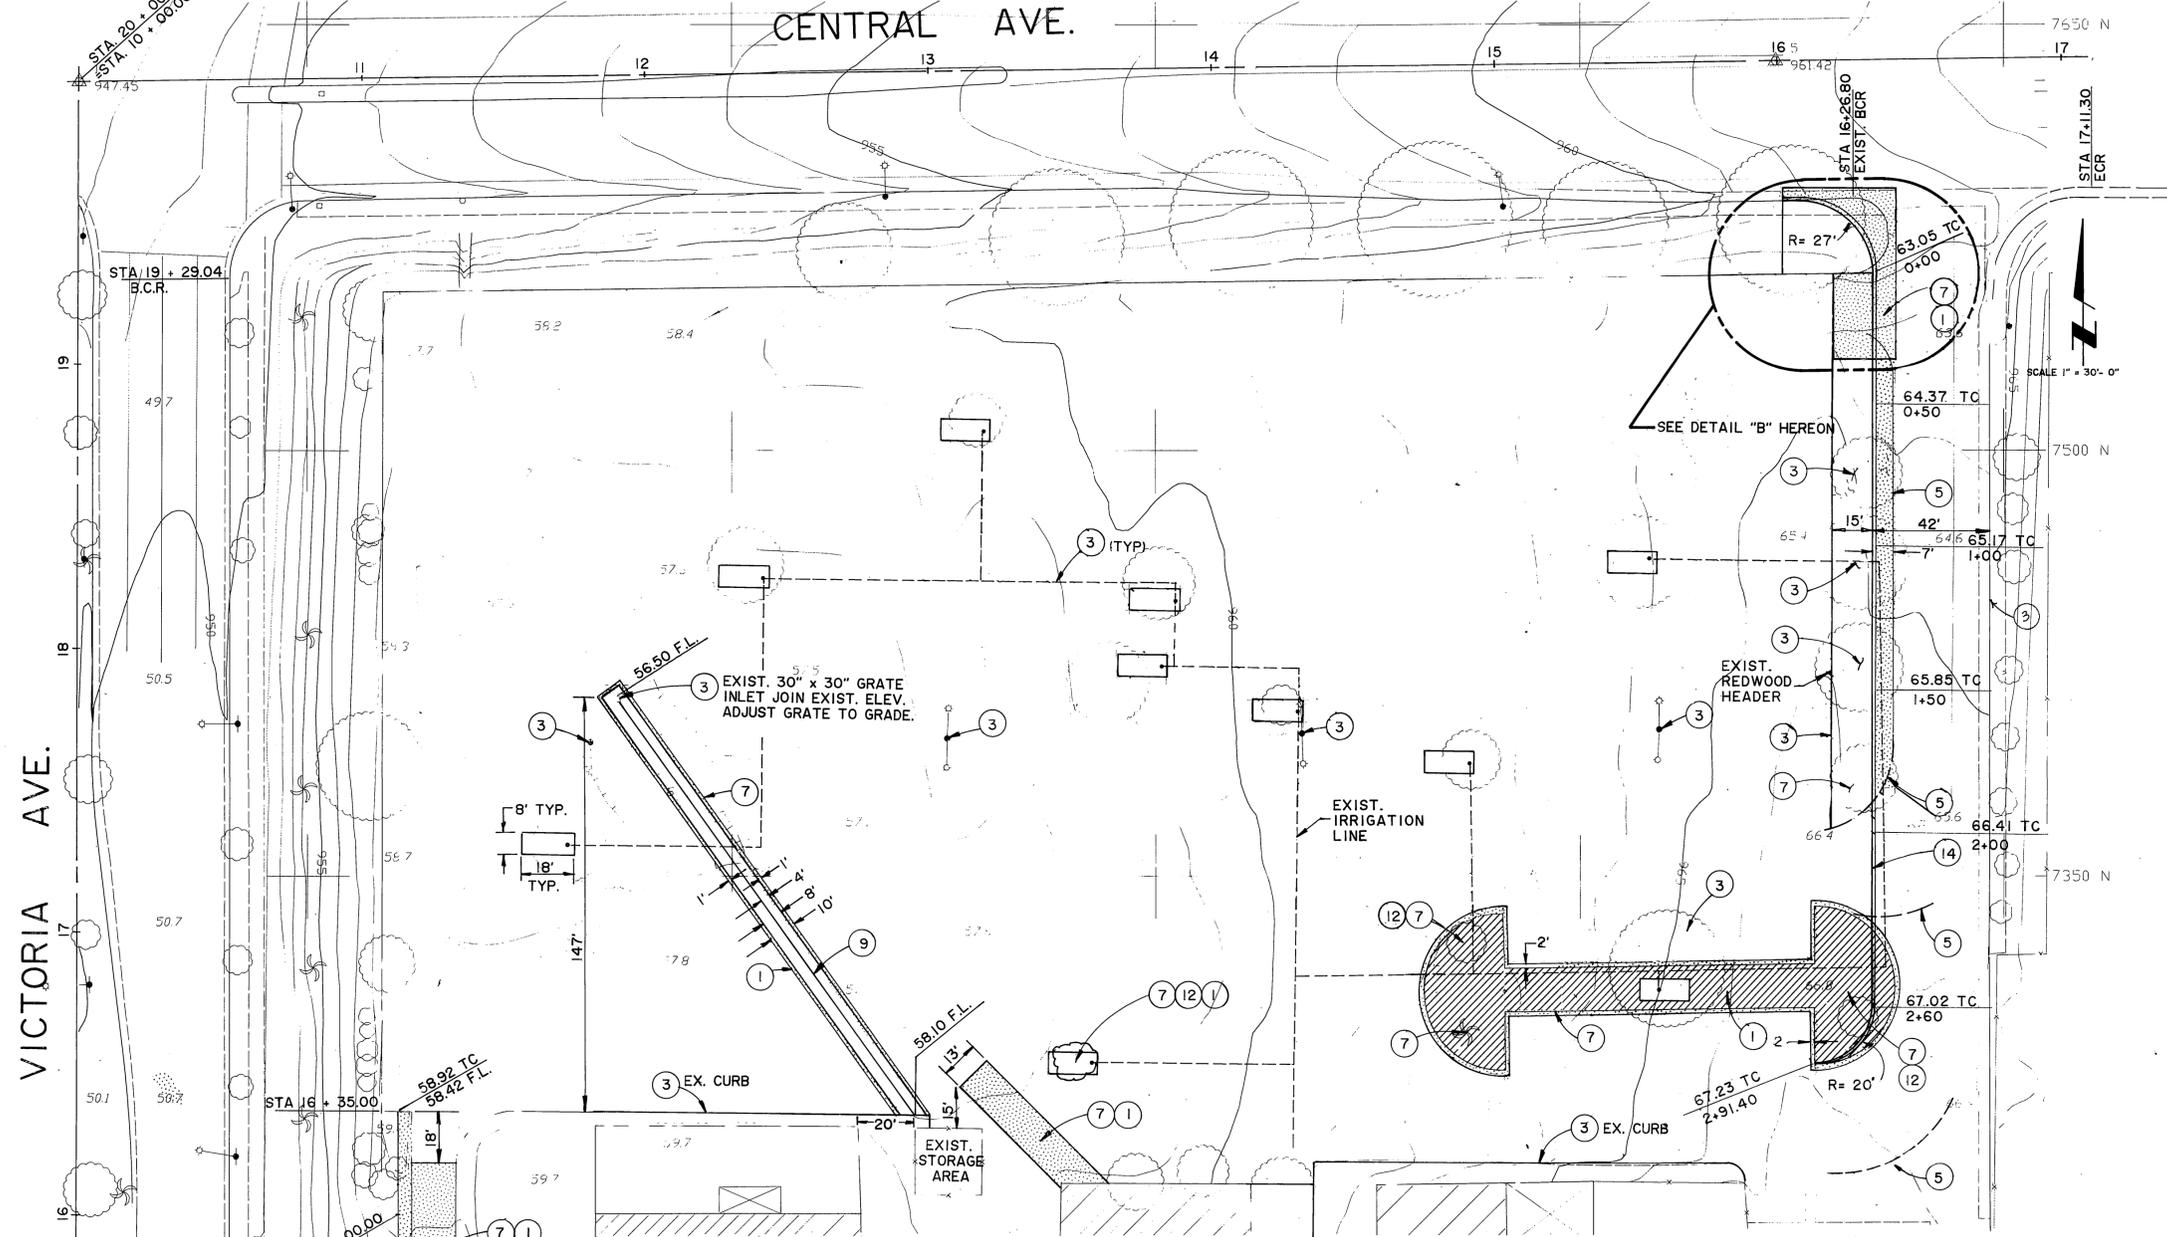

GENERAL NOTES



- ALL CONSTRUCTION SHALL BE PERFORMED IN CONFORMANCE WITH THESE PLANS, CONTRACT SPECIFICATIONS, AND THE LATEST EDITION OF THE STANDARD SPECIFICATIONS FOR PUBLIC WORKS CONSTRUCTION (GREEN BOOK).
- THE CONTRACTOR SHALL COORDINATE WITH ALL UTILITIES PRIOR TO BEGINNING WORK WITHIN THE PROJECT AREA.
- IT IS THE RESPONSIBILITY OF THE CONTRACTOR TO IDENTIFY AND LOCATE ANY UTILITIES THAT MAY BE AFFECTED BY THE WORK SHOWN HEREON.
- ALL IRRIGATION SYSTEMS LOCATED IN THE MEDIAN ISLAND AREA SHOWING TO BE REMOVED SHALL BE CUT AND PLUGGED. IRRIGATION LINES PASSING THROUGH THIS AREA THAT SERVE OTHER AREAS SHALL BE EITHER PROTECTED OR RELOCATED TO INSURE THAT SAID SERVICE IS MAINTAINED.
- PRIOR TO APPLYING THE SLURRY SEAL, ALL AREAS SHALL BE CLEANED OF DIRT AND DEBRIS AND ALL CRACKS SHALL BE SEALED. ATTENTION IS DIRECTED TO THE CONTRACT SPECS.
- SLURRY SEAL QUANTITY DOES NOT INCLUDE COVERAGE OF NEW A.C. PAVEMENT AREAS.
- EXISTING BASE MATERIAL TO REMAIN IN PLACE WHERE ASPHALT REMOVALS ARE REQUIRED.

CONSTRUCTION NOTES

- CONSTRUCT 3 1/2" A.C. ON EXISTING COMPACTED NATIVE SUBGRADE.
- APPLY TYPE I SLURRY SEAL PRIOR TO APPLICATION. ALL CRACKS SHALL BE CLEANED AND SEALED AS DIRECTED BY THE OWNER AND/OR ENGINEER.
- PROTECT IN-PLACE.
- CONSTRUCT 8" CONCRETE CURB (MATCH EXISTING CURB FACE) PER CITY OF RIVERSIDE STD. NO. 200.
- SAWCUT AND REMOVE EXISTING CURB.
- INSTALL CONCRETE WHEEL STOPS PER DETAIL "6" HEREON. SEE SHEET 3 FOR ADDITIONAL QUANTITIES.
- SAWCUT AND REMOVE EXIST. A.C., LANDSCAPING & CONCRETE.
- CONSTRUCT 1" OVERLAY.
- CONSTRUCT 8" W x 6" THK PCC GUTTER PER DETAIL HEREON.
- CONSTRUCT 6" THICK PCC APRON PER DETAIL "A" TO BE REMOVED BY OTHERS.
- PLUG & CAP EXISTING HOSE BIB.
- INSTALL HANDICAP RAMP PER CITY OF RIVERSIDE STD. NO. 304.
- CONSTRUCT 6" CURB & GUTTER PER CITY OF RIVERSIDE STD. NO. 200.
- CONSTRUCT CROSS GUTTER SPANDREL PER CITY OF RIVERSIDE STD. NO. 220 AND PER DETAIL "B".
- CONSTRUCT SIDEWALK PER CITY OF RIVERSIDE STD. NO. 325.

LEGEND

- = 1
- = 1, 7
- = 8
- = EXIST. TREES & SHRUBS
- = EXIST. IRRIGATION LINES
- = EXIST. STREET LIGHTS

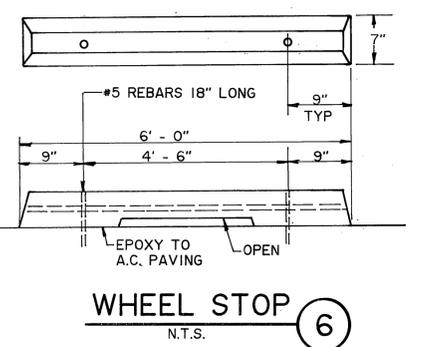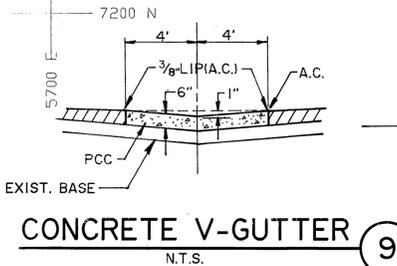

CITY OF RIVERSIDE, CALIFORNIA
DEPARTMENT OF PUBLIC WORKS

APPROVED BY: *[Signature]* DATE: 7-24-89
PRINCIPAL ENGINEER
PARK DEPARTMENT
TRAFFIC DIVISION
CHIEF, P.W. ENGR.

Underground Service Alert
Call: TOLL FREE 1-800-422-4133

TWO WORKING DAYS BEFORE YOU DIG.

PRIVATE ENGINEERING NOTE
CONSTRUCTION CONTRACTOR AGREES THAT IN ACCORDANCE WITH GENERALLY ACCEPTED CONSTRUCTION PRACTICES, CONSTRUCTION CONTRACTOR WILL BE REQUIRED TO ASSUME SOLE AND COMPLETE RESPONSIBILITY FOR JOB SITE CONDITIONS DURING THE COURSE OF CONSTRUCTION OF THE PROJECT, INCLUDING SAFETY OF ALL PERSONS AND PROPERTY; THAT THIS AGREEMENT SHALL BE MADE TO APPLY CONTINUOUSLY AND NOT BE LIMITED TO NORMAL WORKING HOURS, AND CONSTRUCTION CONTRACTOR FURTHER AGREES TO DEFEND, INDEMNIFY AND HOLD DESIGN PROFESSIONAL HARMLESS FROM ANY AND ALL LIABILITY, REAL OR ALLEGED, IN CONNECTION WITH THE PERFORMANCE OF WORK ON THIS PROJECT, EXCEPTING LIABILITY ARISING FROM THE SOLE NEGLIGENCE OF DESIGN PROFESSIONAL.

MARK	REVISIONS	APPR.	DATE
DESIGNED BY: JB	DRAWN BY: JS	CHECKED BY: JWS	



PREPARED UNDER THE DIRECTION OF:
[Signature]
DATE: 6/24/89

APPROVED BY:
DATE:

J.F. Davidson Associates, Inc.
ENGINEERING PLANNING SURVEYING ARCHITECTURE LANDSCAPE ARCHITECTURE
3880 Lemon Street P.O. Box 493 Riverside, CA 92502 (714) 825-1082 (619) 348-5691 FAX 619-340-0529

11200 S. Mt. Vernon Ave., Suite "D" Palm Desert, CA 92260 (619) 348-5691 FAX 619-340-0529

BENCH MARK: CITY OF RIVERSIDE B.M. No. H7-C BRASS DISK STAMPED H7-C CAPPED AT THE INTERSECTION OF CENTERLINE OF CENTRAL AVE. & VICTORIA AVE. EL. 946.578

POLYTECHNIC HIGH SCHOOL
5454 VICTORIA AVE.
PARKING LOT REHABILITATION
VICTORIA AVE & CENTRAL AVE DRIVEWAYS

FOR RIVERSIDE UNIFIED SCHOOL DISTRICT W.O.F.B. FILE NO. 8911413

INDEXED 8-8-89