


- ### GENERAL CONSTRUCTION NOTES
- EXISTING UTILITIES SHOWN ON THIS PLAN ARE PLOTTED FROM UTILITY RECORDS. THE CONTRACTOR IS REQUIRED TO TAKE DUE PRECAUTIONARY MEASURES TO LOCATE AND PROTECT ALL UTILITIES WHETHER OR NOT SHOWN ON THIS PLAN. IF THE COVER OF A UTILITY IS KNOWN, IT IS SHOWN IN THE PROFILE. UTILITIES SHOWN IN THE PROFILE AS INDICATES THAT THE COVER IS UNKNOWN, BUT THE UTILITY IS NOT EXPECTED TO CONFLICT WITH THE PROPOSED IMPROVEMENTS.
  - ALL ELEVATIONS SHOWN ON THE PLANS SHALL BE STAKED IN THE FIELD.
  - PRIME CONTRACTORS BIDDING THIS WORK SHALL HAVE A CLASS A OR C-12 LICENSE.
  - CONFLICTING UTILITIES SHOWN WITHIN CONSTRUCTION AREA WILL BE RELOCATED PRIOR TO CONSTRUCTION.
  - RIGHTS OF ENTRY HAVE BEEN OBTAINED FOR WORK SHOWN OUTSIDE OF CITY RIGHT OF WAY.
  - ALL PERMANENT PAVEMENT DELINEATION WILL BE PERFORMED BY CITY FORCES.
- ### SPECIFIC CONSTRUCTION NOTES
- NUMBERS ABOVE 100 IN A HEXAGON ON THE PLAN REFER TO THE RESPECTIVE STANDARD DRAWING AND SHALL BE CONSTRUCTED ACCORDINGLY. UNLESS MODIFICATIONS ARE NOTED ON THE PLAN OR COVER SHEET. ANY NUMBER SHOWN BELOW THE STANDARD DRAWING NUMBER INDICATES THE SPECIFIC ALTERNATE TO BE CONSTRUCTED.
  - REMOVE EXISTING TREE, CLASS I-6" TO 18", CLASS II-18" TO 36", CLASS III-OVER 36".
  - TRANSPLANT EXISTING PALM TREE OFF SITE, AS DIRECTED BY STREET TREE INSPECTOR AND AS DESCRIBED IN PARK & RECREATION SECTION OF THE ACCOMPANYING SPECIAL PROVISIONS LOCATION TO BE DETERMINED BY THE STREET TREE INSPECTOR.
  - RELOCATE EXISTING OLIVE TREE BEHIND PROPOSED IMPROVEMENTS AS SHOWN ON PLAN AND AS DIRECTED BY STREET TREE INSPECTOR.
  - WATER SERVICE TO BE LOWERED BY CONTRACTOR TO CLEAR RETAINING WALL FOOTING.
  - ADJ. ADJUST WATER METER VAULT TO GRADE.
  - E. POWER POLE TO BE RELOCATED BY THE P.U. ELECTRIC DIVISION PRIOR TO CONSTRUCTION.
  - TEL. MANHOLE TO BE ADJUSTED TO PROPOSED SIDEWALK GRADE BY PACIFIC BELL.
  - PIP. PROTECT IN PLACE.
  - STATE OF CALIFORNIA, DEPT. OF TRANSPORTATION, STANDARD PLANS, DATED JULY 1992.
  - REMOVE EXISTING FENCE & GATE & INSTALL NEW 3' C.L. FENCE & 12' GATE AT BACK OF PROPOSED IMPROVEMENTS.
  - REMOVE EXIST. FENCE & GATES & INSTALL NEW 4' C.L. FENCE & 3' GATE BEHIND PROPOSED BLOCKWALL. INSTALL NEW GATE AT END OF WALL ALONG D/W.
  - REMOVE EXISTING FENCE & INSTALL NEW 6' C.L. AT BACK OF PROPOSED IMPROVEMENTS.
  - REMOVE TREE UNDER SEPARATE TREE REMOVAL PERMIT #93-16.
  - REMOVE TREE, CONTRACTOR TO OBTAIN CITY STREET TREE REMOVAL PERMIT PRIOR TO REMOVAL. (NO FEE)
  - CONSTRUCT 1' X 1' VINE WELLS AT FRONT OF WALL ON 8' CENTERS TO COINCIDE WITH WEEDHOLE JOINTS. PLANT 1 GAL. PARTHENOCARISSUS TRICUSPIDATA (BOSTON IVY) & 1 GAL. MACFADYENA UNGUIS-CATI (CATS CLAW) IN EACH VINE WELL. (13 PLACES)
  - INSTALL BEHIND EACH VINE WELL: 2" PVC PIPE BEHIND WALL, TOP TO BE FLUSH WITH TOP OF WALL, BOTTOM OF PIPE TO BE SURROUNDED WITH 1 C.F. OF CRUSHED ROCK AND ALIGNED WITH OPEN HEAD JOINT AT BASE OF WALL. (13 PLACES)
- ### CONSTRUCTION LEGEND
- CONSTRUCT STRUCTURAL SECTION OF: 0.67' FULL DEPTH DGAC.
  - REMOVE AND REPLACE EXIST. A.C. PAVEMENT WITH 0.50' D.G.A.C.
  - CONSTRUCT A VARIABLE THICKNESS DGAC OVERLAY (0.03' TO 0.20')
  - FILL CRACKS PER SPECIFICATIONS AND APPLY EMULSIFIED ASPHALT SEAL COAT (FOG SEAL).

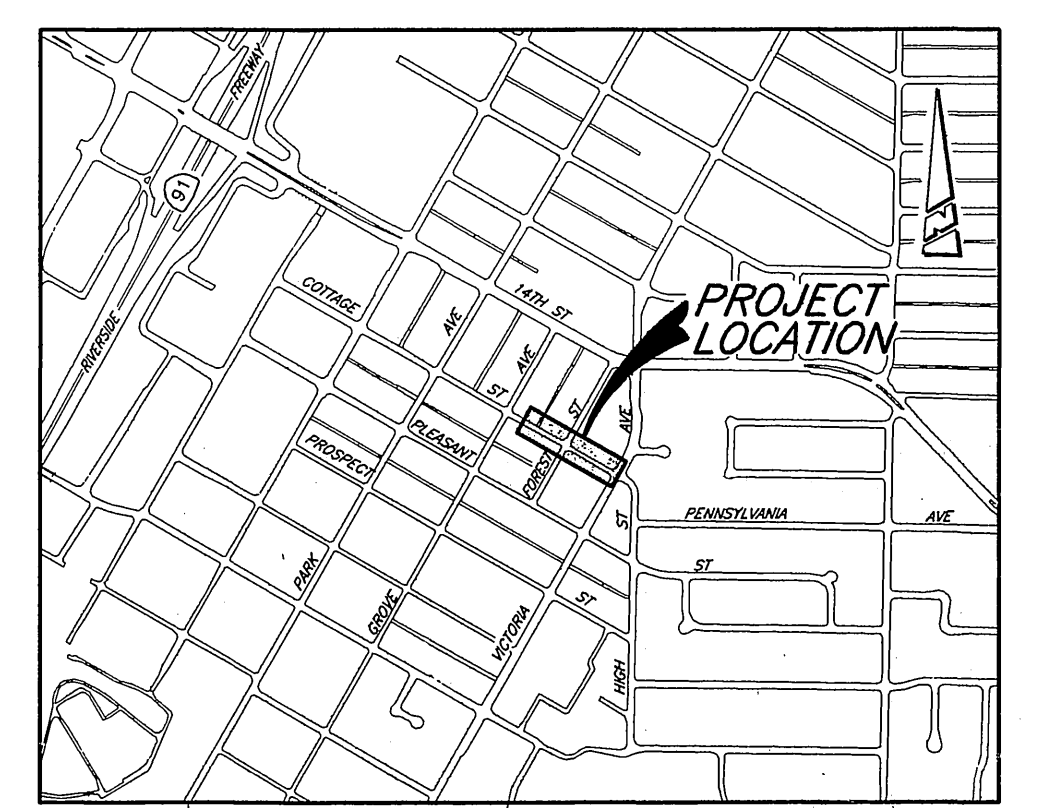

**IMPORTANT NOTICE**  
 Section 4216/4217 of the Government Code requires a Dig Alert Identification Number to be issued before a "Permit to Excavate" will be valid. For your Dig Alert I.D. Number call Underground Service Alert TOLL FREE 1-800-422-4133 Two working days before you dig.

ENGINEER IN RESPONSIBLE CHARGE  
**Ronald C. Mueller**  
 RONALD C. MUELLER  
 R.C.E. No. 29510 expires 3/31/95  
 DATE 3-1-94

CITY OF RIVERSIDE, CALIFORNIA  
 PUBLIC WORKS DEPARTMENT  
 APPROVED BY:   
 DATE: 3/1/94  
 DESIGNED BY: CURT DRAWN BY: CURT CHECKED BY: APM

**BENCHMARK:**  
 N&T @ STA. 5+00 @ COTTAGE ST. PER LL32/13A. ELEV. 797.72

**COTTAGE STREET WIDENING**  
 N'LY SIDE FROM GROVE AVE TO VICTORIA AVE  
 HORIZ. SCALE: 1" = 20' VERT. SCALE: 1" = 2'  
 SHEET 1 OF 1  
**PC 3628**