
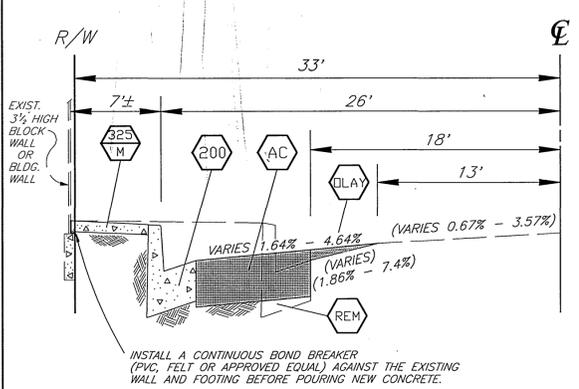
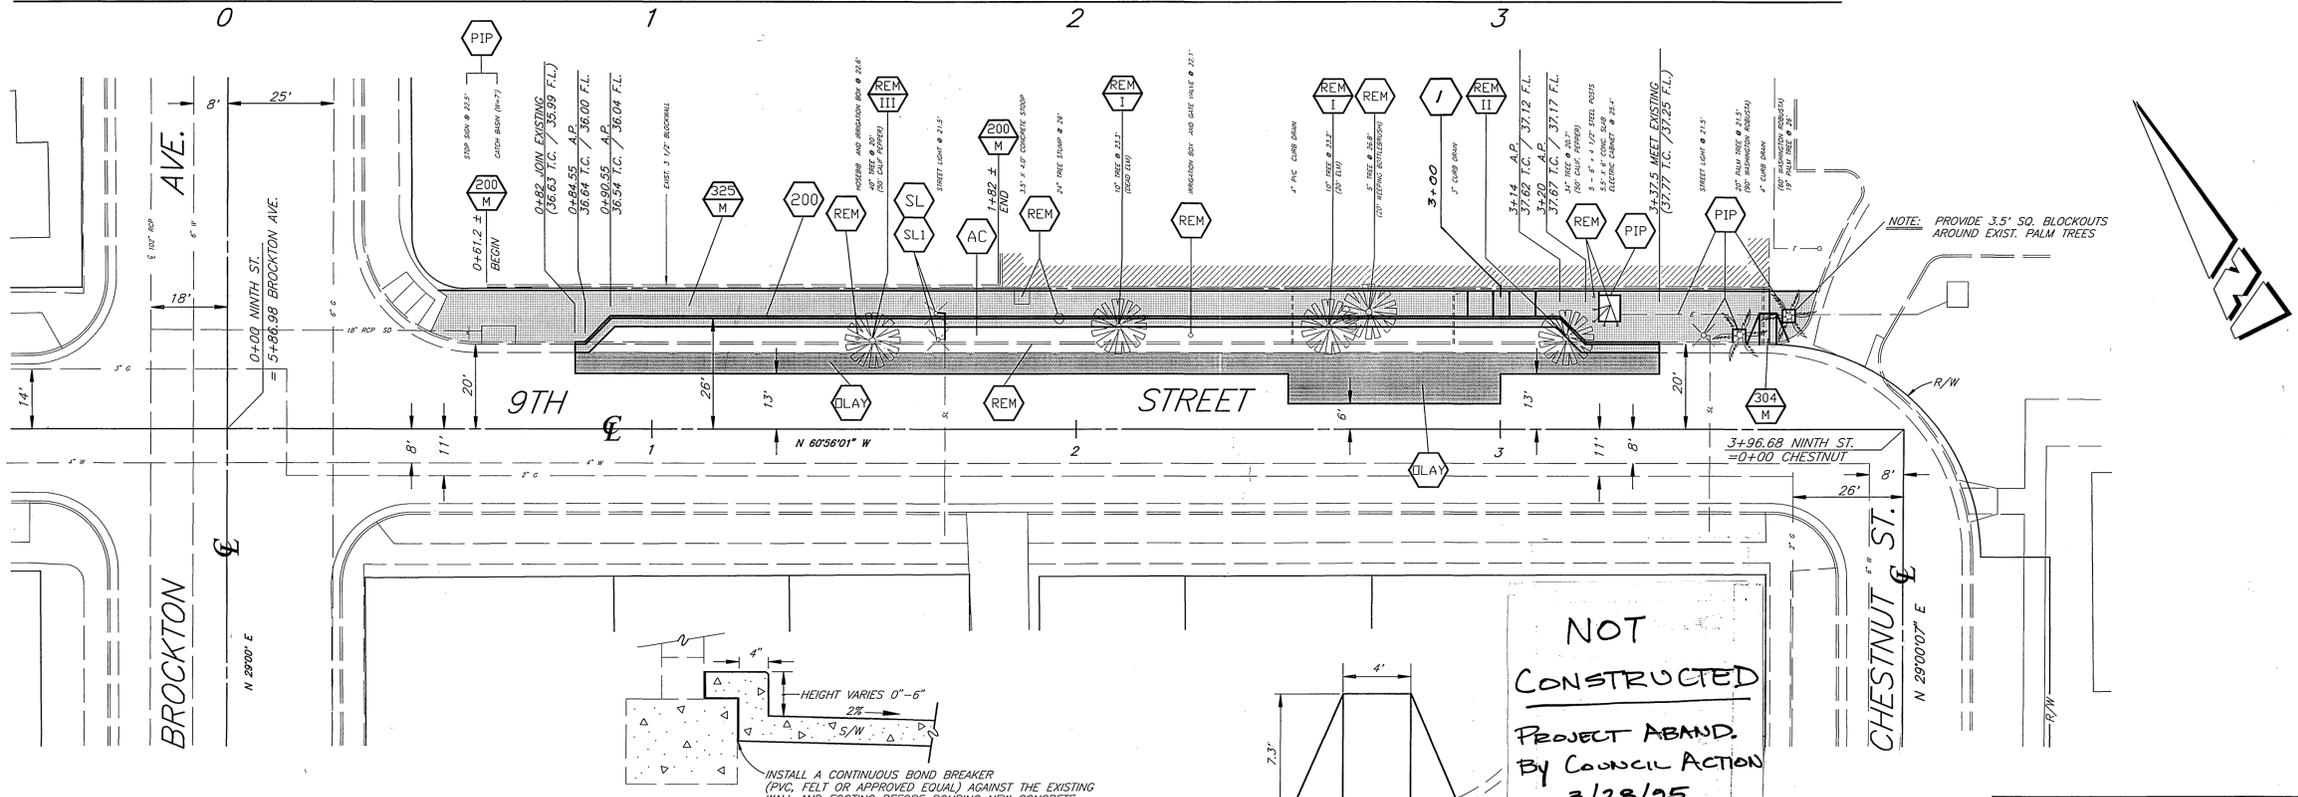
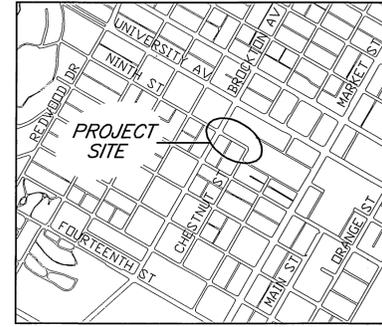


GENERAL NOTES

- ALL CONSTRUCTION SHALL BE IN ACCORDANCE WITH THE CITY OF RIVERSIDE DEPARTMENT OF PUBLIC WORKS STANDARD DRAWINGS AND THE STANDARD SPECIFICATIONS FOR PUBLIC WORKS CONSTRUCTION, CURRENT EDITION.
- TRIM EDGE OF EXISTING PAVEMENT WHERE NEW PAVEMENT JOINS TO A SMOOTH, STRAIGHT LINE. CONSTRUCT MATCH-UP PAVING AS SHOWN ON THE PLAN AND OVERLAY PAVING AS DIRECTED IN THE FIELD TO PRODUCE A SMOOTH SECTION.
- ALL FLAGGED ELEVATIONS SHALL BE STAKED IN THE FIELD BY THE ENGINEER.
- NOTICE TO CONTRACTOR. THE EXISTENCE AND LOCATION OF ANY UNDERGROUND UTILITY PIPES OR STRUCTURES SHOWN ON THESE PLANS WERE OBTAINED BY A SEARCH OF THE AVAILABLE RECORDS. TO THE BEST OF OUR KNOWLEDGE THERE ARE NO EXISTING UTILITIES EXCEPT AS SHOWN ON THESE PLANS. THE CONTRACTOR IS REQUIRED TO TAKE PRECAUTIONARY MEASURES TO PROTECT THE UTILITY LINES SHOWN AND ANY OTHER LINES NOT OF RECORD OR NOT SHOWN ON THESE PLANS.
- THE CONTRACTOR SHALL CALL IN A LOCATION REQUEST TO UNDERGROUND SERVICE ALERT (USA), PHONE NO. 1-800-422-4133, TWO WORKING DAYS BEFORE DIGGING. NO CONSTRUCTION PERMIT WILL BE ISSUED BY THE PUBLIC WORKS DEPT. INVOLVING EXCAVATION FOR UNDERGROUND FACILITIES UNLESS THE APPLICANT HAS BEEN PROVIDED AN INQUIRY IDENTIFICATION NUMBER BY U.S.A.
- AN APPROVED STREET TREE REMOVAL PERMIT IS REQUIRED FROM THE PARKS AND RECREATION DEPARTMENT PRIOR TO TREE REMOVALS. CONTACT PARKS AND RECREATION AT 782-5301, 3724 10TH STREET, TO OBTAIN APPLICATION.

CONSTRUCTION NOTES

- NUMBERS ABOVE 100 IN A HEXAGON ON THE PLAN REFER TO THE RESPECTIVE STANDARD DRAWING AND SHALL BE CONSTRUCTED ACCORDINGLY. UNLESS MODIFICATIONS ARE NOTED ON THE PLAN. ANY NUMBER SHOWN BELOW THE STANDARD DRAWING NUMBER INDICATES THE SPECIFIC ALTERNATE TO BE CONSTRUCTED.
- REMOVE EXISTING ITEM.
- RELOCATE EXISTING ITEM.
- CONSTRUCT VARIABLE DEPTH AC OVERLAY.
- CONSTRUCT 0.55' FULL DEPTH ASPHALT CONCRETE PAVING.
- PROTECT IN PLACE.
- REMOVE TREE (CLASS AS INDICATED).
- CONSTRUCT STD. 304 WHEELCHAIR RAMP MODIFIED PER DETAIL AT RIGHT.
- CONSTRUCT STD. 200 TYPE II CURB MODIFIED PER DETAIL AT RIGHT.
- CONSTRUCT STD. 325 SIDEWALK MODIFIED PER WIDTH SHOWN ON PLAN.
- RELOCATE EXISTING STREET LIGHT AS SHOWN ON THE PLANS AND AS DESCRIBED IN SPECIFICATION 2-6, UGS-800 AND UGS-802 OF THE ACCOMPANYING SPECIAL PROVISIONS.
- INTERCEPT AND EXTEND EXISTING 1" RIGID CONDUIT WITH 2- #8 CU. 600V CABLES AS REQUIRED IN THE FIELD.
- CONSTRUCT WHEELCHAIR RAMP PER CALTRANS STANDARD PLAN NSP ABB "CASE C".

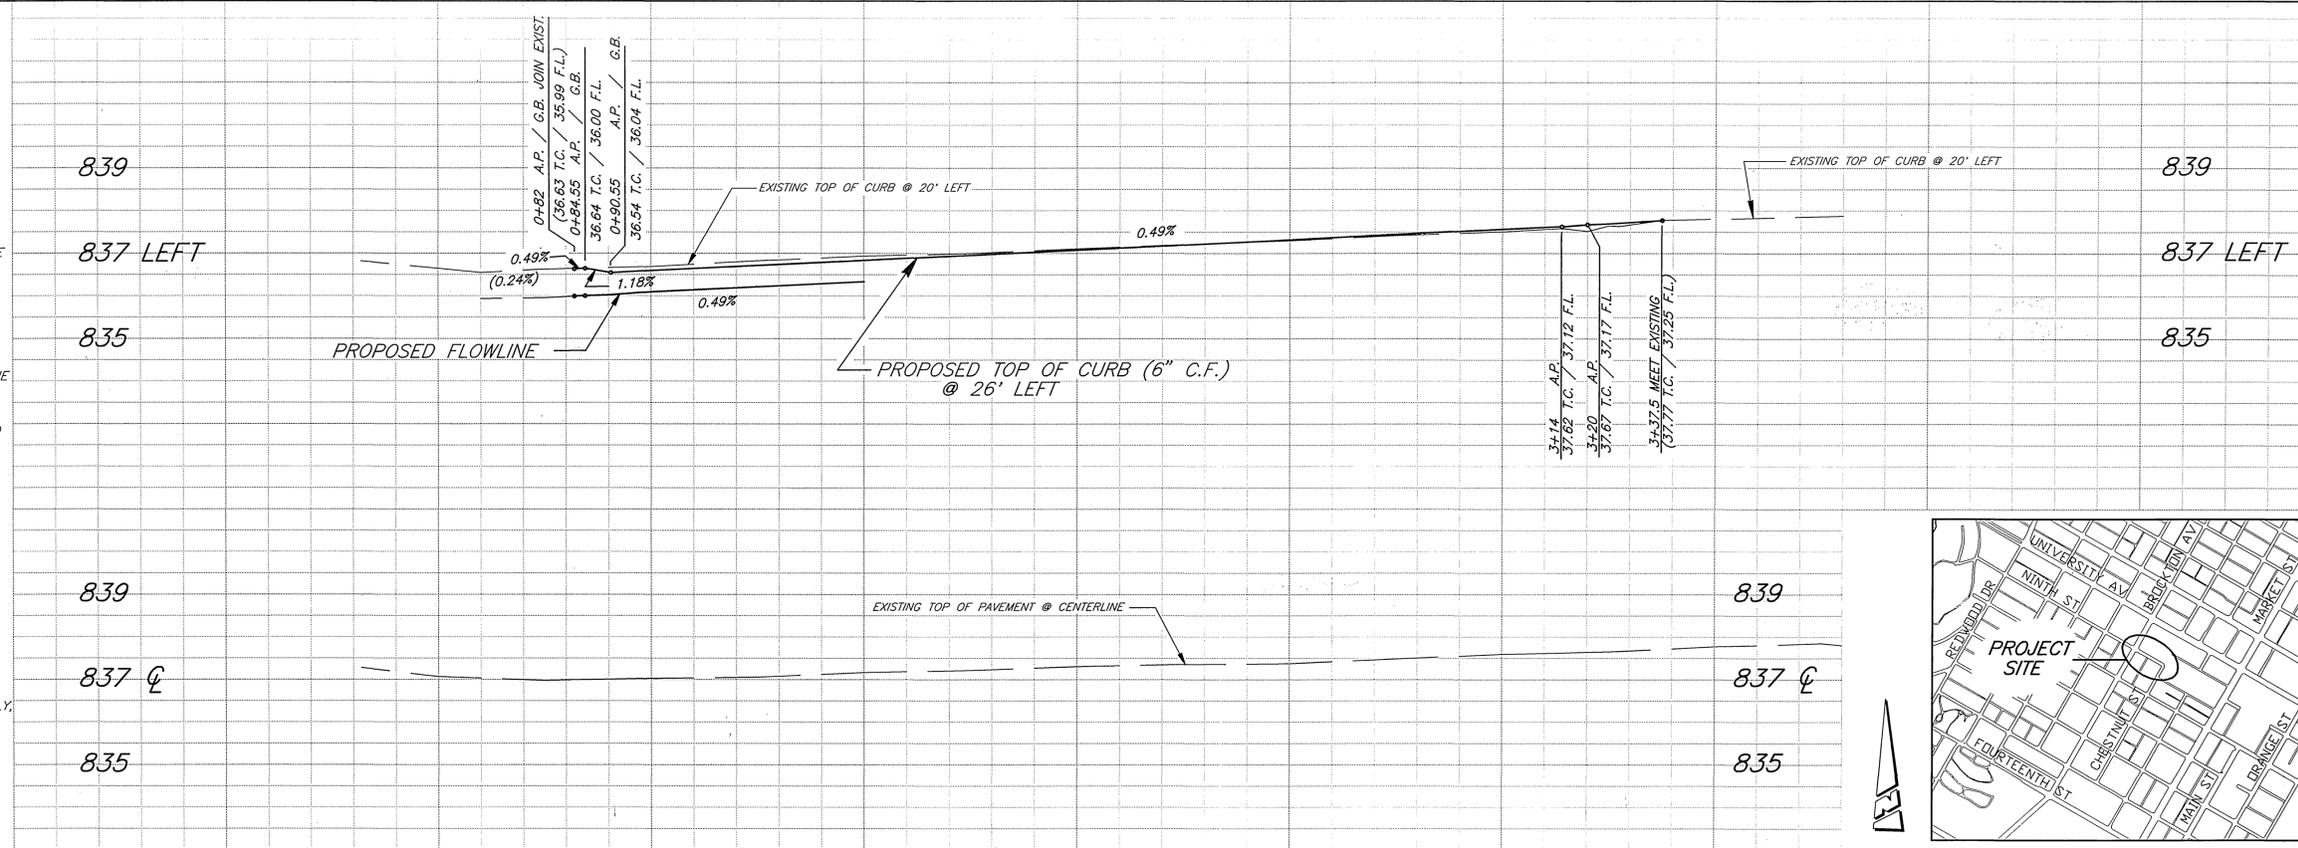

9TH STREET TYP. SEC.
 STA. 0+90.55 TO STA. 3+14
 T.I. = 6.0
 N.T.S.

MODIFIED STD. 200 TYPE II CURB DETAIL
 STA. 0+61.2 ± TO STA. 1+82 ±
 SCALE: 1" = 1'

MODIFIED WHEELCHAIR RAMP DETAIL
 SCALE: 1" = 5'

IMPORTANT NOTICE
 Section 4216/4217 of the Government Code requires a Dig Alert Identification Number to be issued before a "Normal to Excavate" will be voided. For your Dig Alert I.D. Number call 48 HOURS BEFORE YOU DIG UNDERGROUND SERVICE ALERT 1-800-422-4133

ENGINEER IN RESPONSIBLE CHARGE
 Michael Katusian
 MICHAEL KATUSIAN
 R.C.E. No. 36688 expires 6/30/96
 DATE 11/3/94

REGISTERED PROFESSIONAL ENGINEER
 MICHAEL KATUSIAN
 No. 36688
 Exp. 6-30-96
 CIVIL
 STATE OF CALIFORNIA

CITY OF RIVERSIDE, CALIFORNIA PUBLIC WORKS DEPARTMENT
 APPROVED BY: [Signature]
 DEPUTY P.W. DIRECTOR
 PRINCIPAL ENGINEER
 CHIEF P.W. INSPECTOR
 STREET SERVICES SURVEYOR
 TRAFFIC DIVISION
 PARKS DEPARTMENT

NINTH STREET WIDENING
 N'LY SIDE BETWEEN BROCKTON AVE. AND CHESTNUT ST.
 DATE 11/1/94

ACCT. NO. 230-541500-440223-30260
R-3388
 SHEET 1 OF 1
 PC #3762

INDEXED 4-12-95 GH