
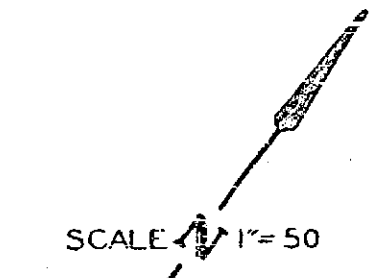


PROFILE	
NO.	DATE

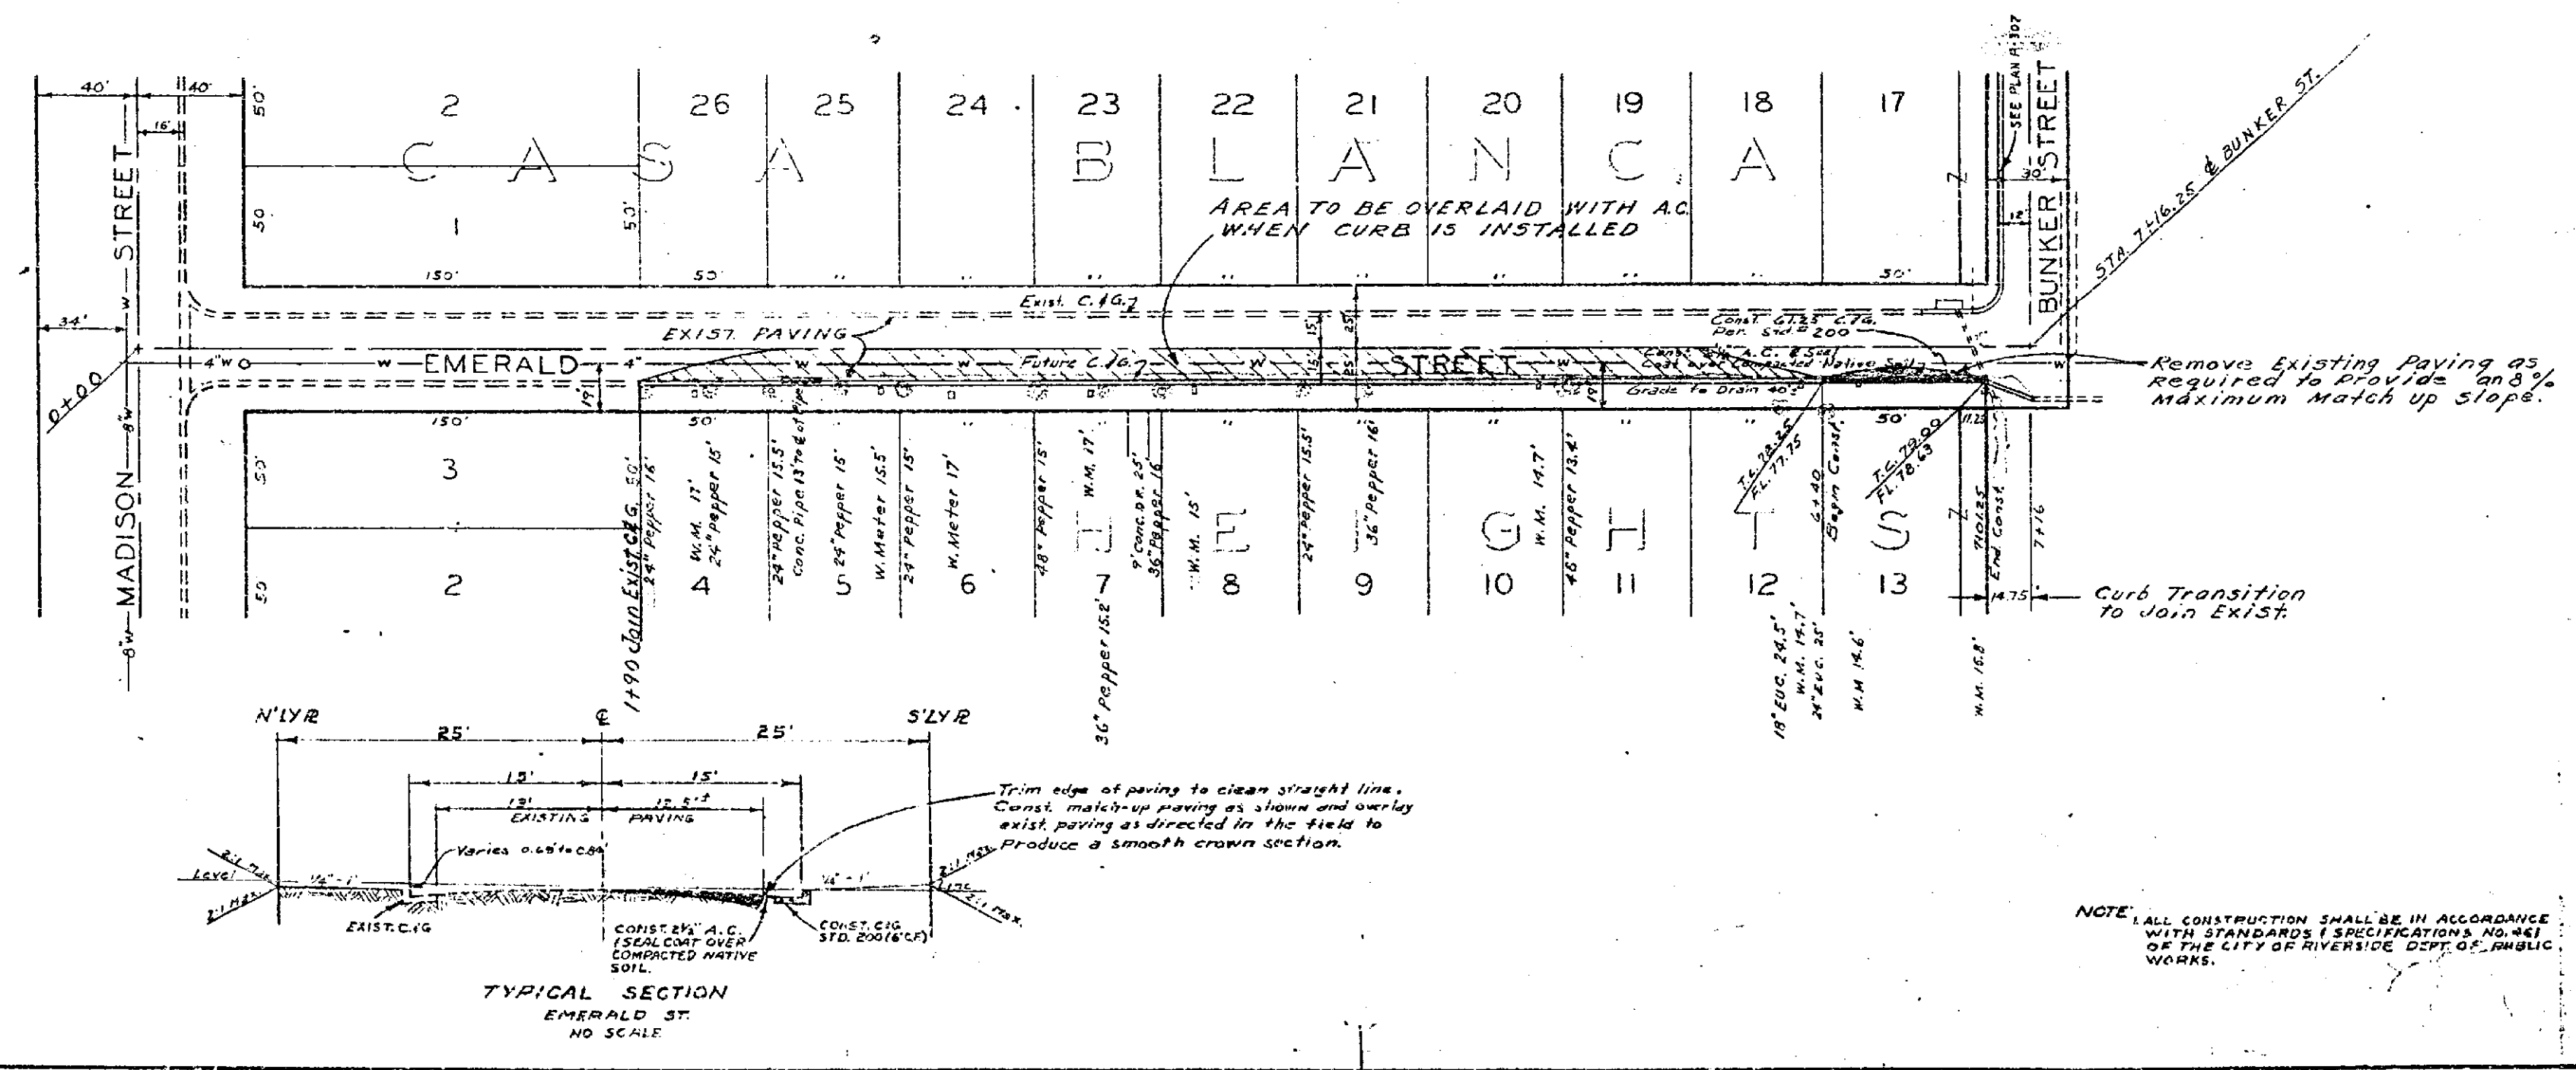

PLAN	
NO.	DATE

REVISIONS		CITY OF RIVERSIDE CALIFORNIA DEPARTMENT OF PUBLIC WORKS	
MARK	DATE	DESCRIPTION	

DESIGNED BY <i>W. J. ...</i>	CHECKED BY <i>W. J. ...</i>	APPROVED BY <i>W. J. ...</i>	R-482
RECOMMENDED BY <i>W. J. ...</i>	ASSISTANT CITY ENGINEER	DIRECTOR OF PUBLIC WORKS	
DATE 11/21/51			3 SHEET OF 1

NOTE: ALL CONSTRUCTION SHALL BE IN ACCORDANCE WITH STANDARDS (SPECIFICATIONS NO. 401) OF THE CITY OF RIVERSIDE DEPT. OF PUBLIC WORKS.

TYPICAL SECTION
 EMERALD ST.
 NO SCALE