
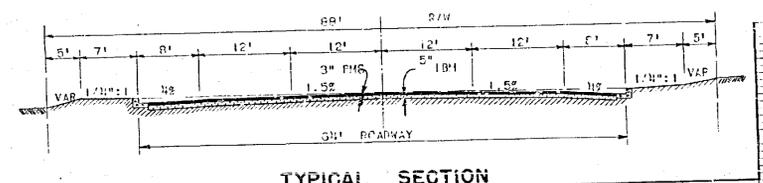
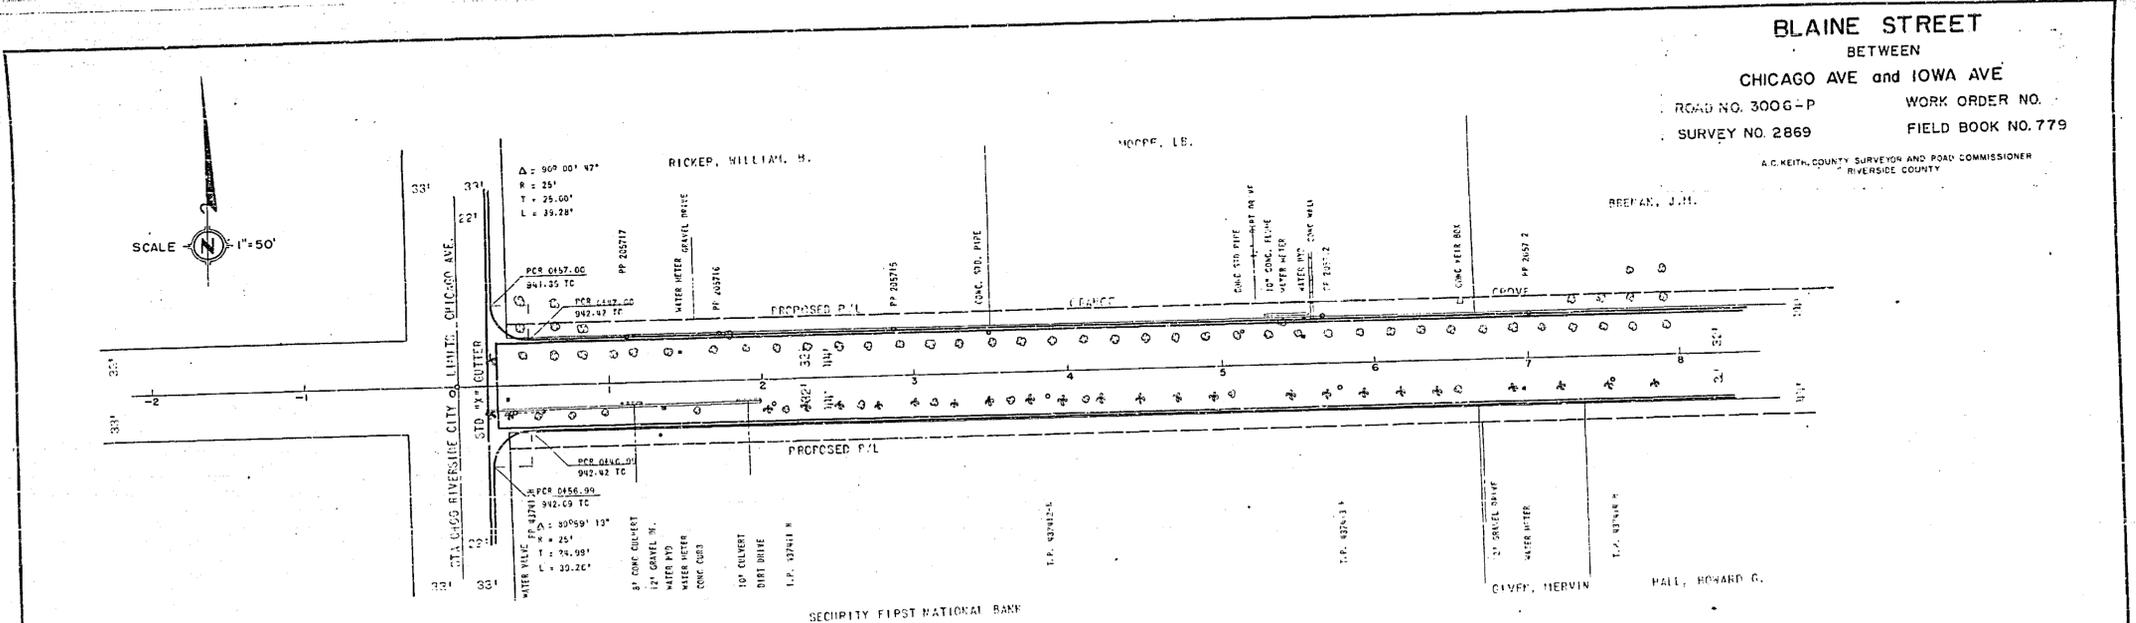



BLAINE STREET
BETWEEN

CHICAGO AVE and IOWA AVE
ROAD NO. 3006-P WORK ORDER NO.
SURVEY NO. 2869 FIELD BOOK NO. 779

A.C. KEITH, COUNTY SURVEYOR AND ROAD COMMISSIONER
RIVERSIDE COUNTY

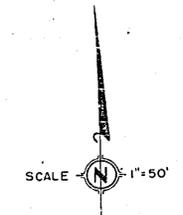


B.M. CHISELED ON S.E. CORNER OF
EAST END OF CONC. SIDEWALK
C.C. CORNER OF BLAINE & CHICAGO
ELEVATION 945.55

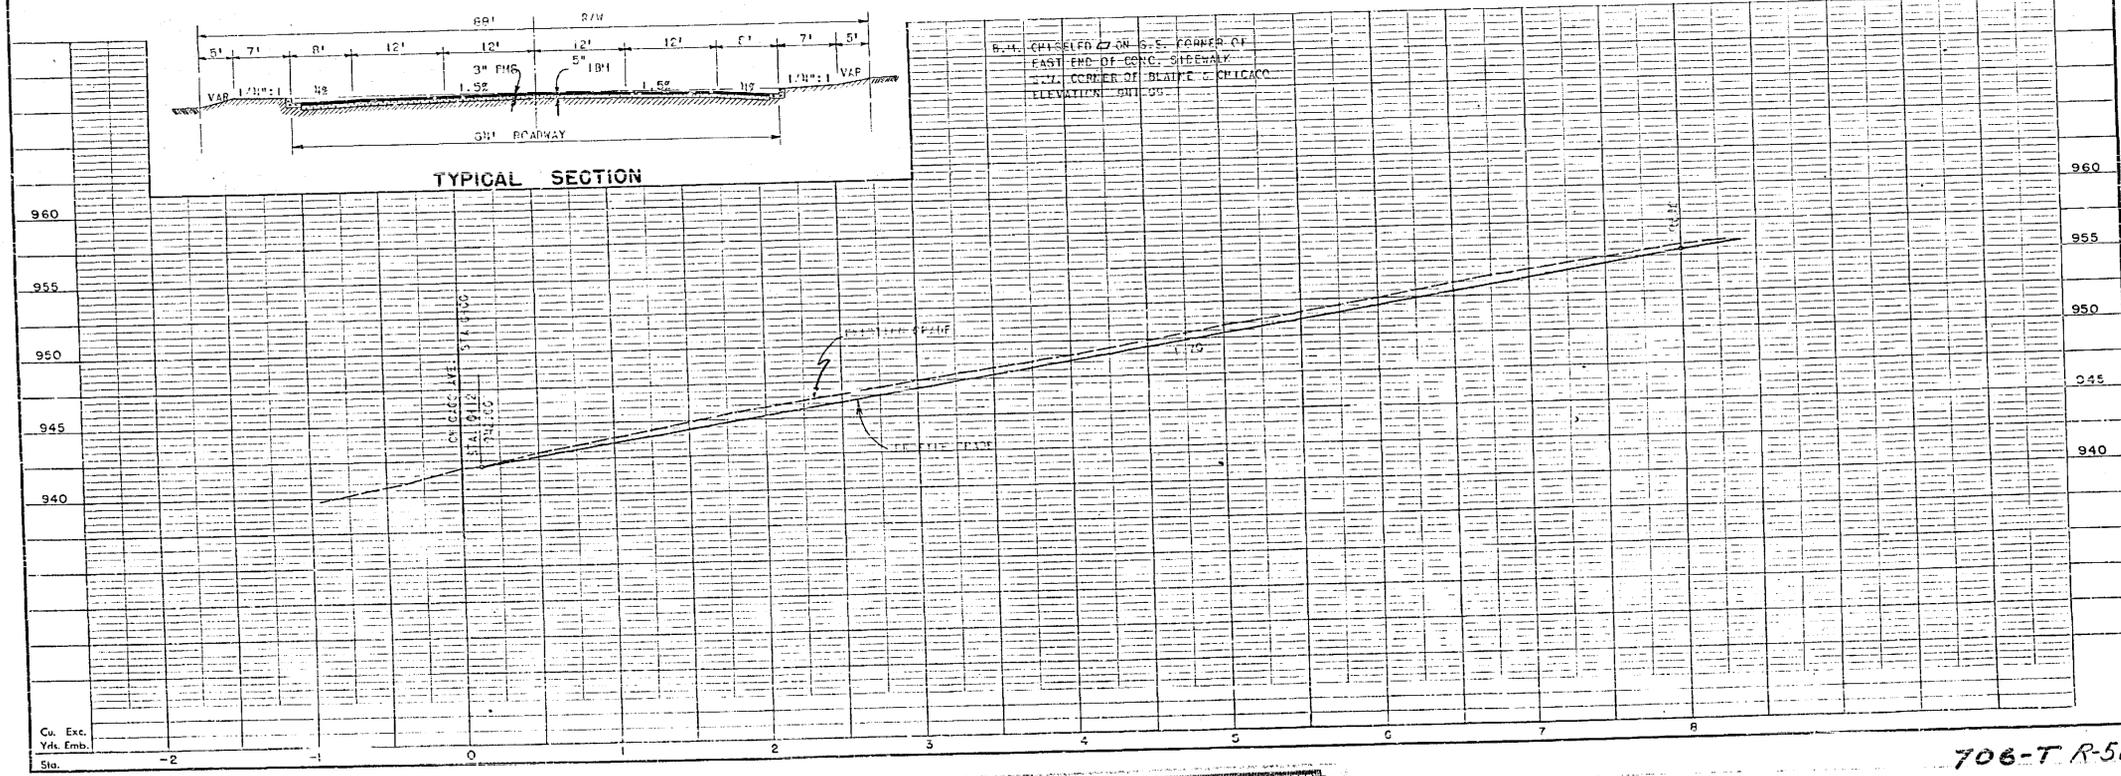




Cu. Exc.
Vols. Emb.
Sta.


706-T R-509

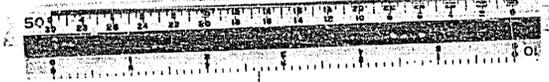

BLAINE STREET



BETWEEN
 CHICAGO AVE and IOWA AVE
 ROAD NO. 300F-P WORK ORDER NO.
 SURVEY NO. 2869 FIELD BOOK NO. 779
 A.C. KEITH, COUNTY SURVEYOR AND ROAD COMMISSIONER
 RIVERSIDE COUNTY

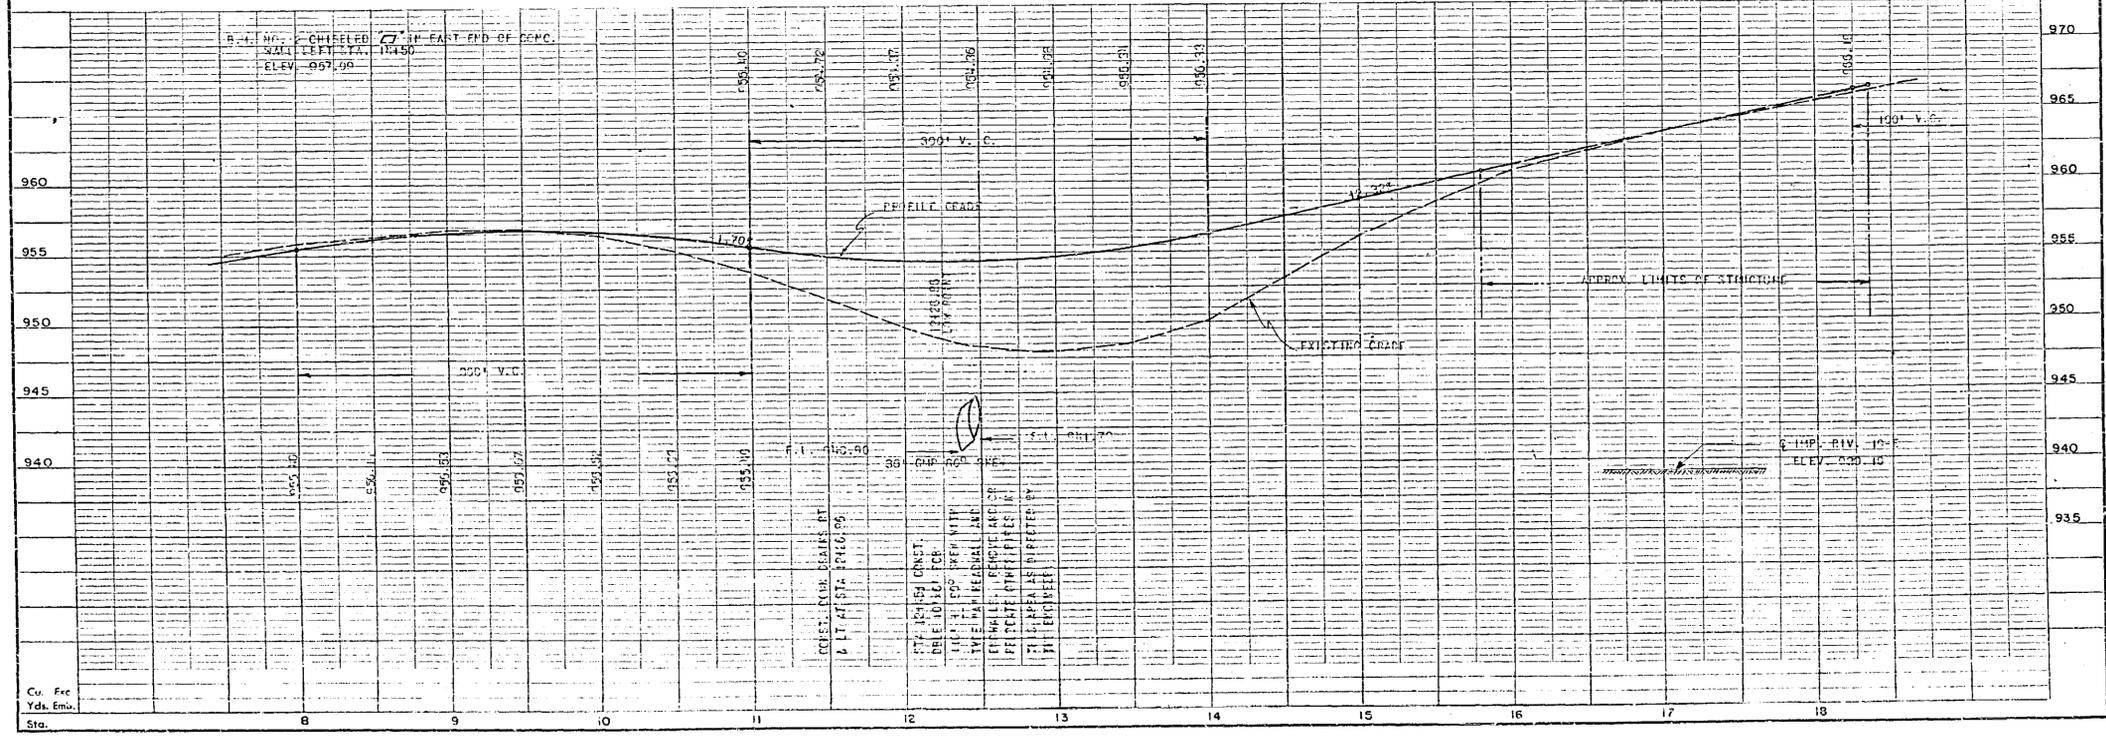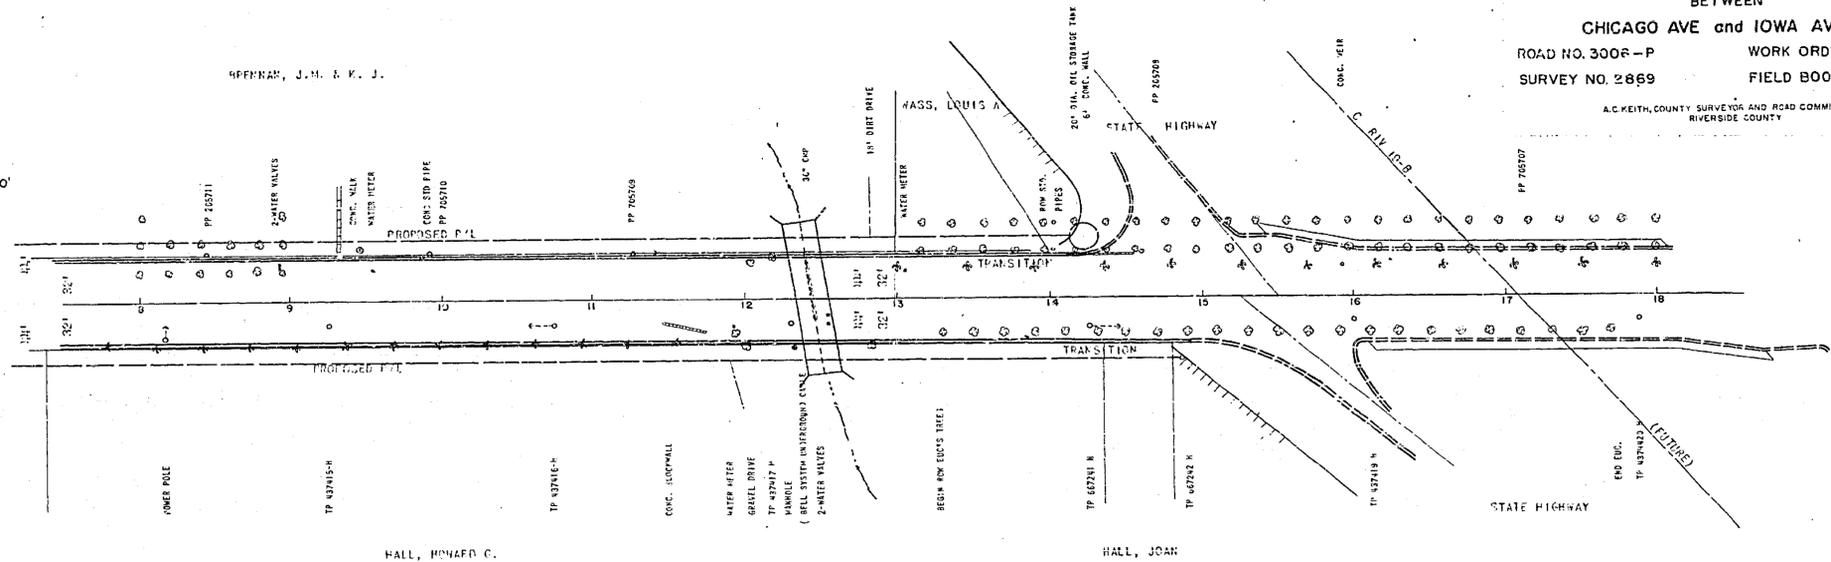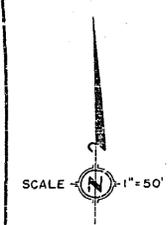

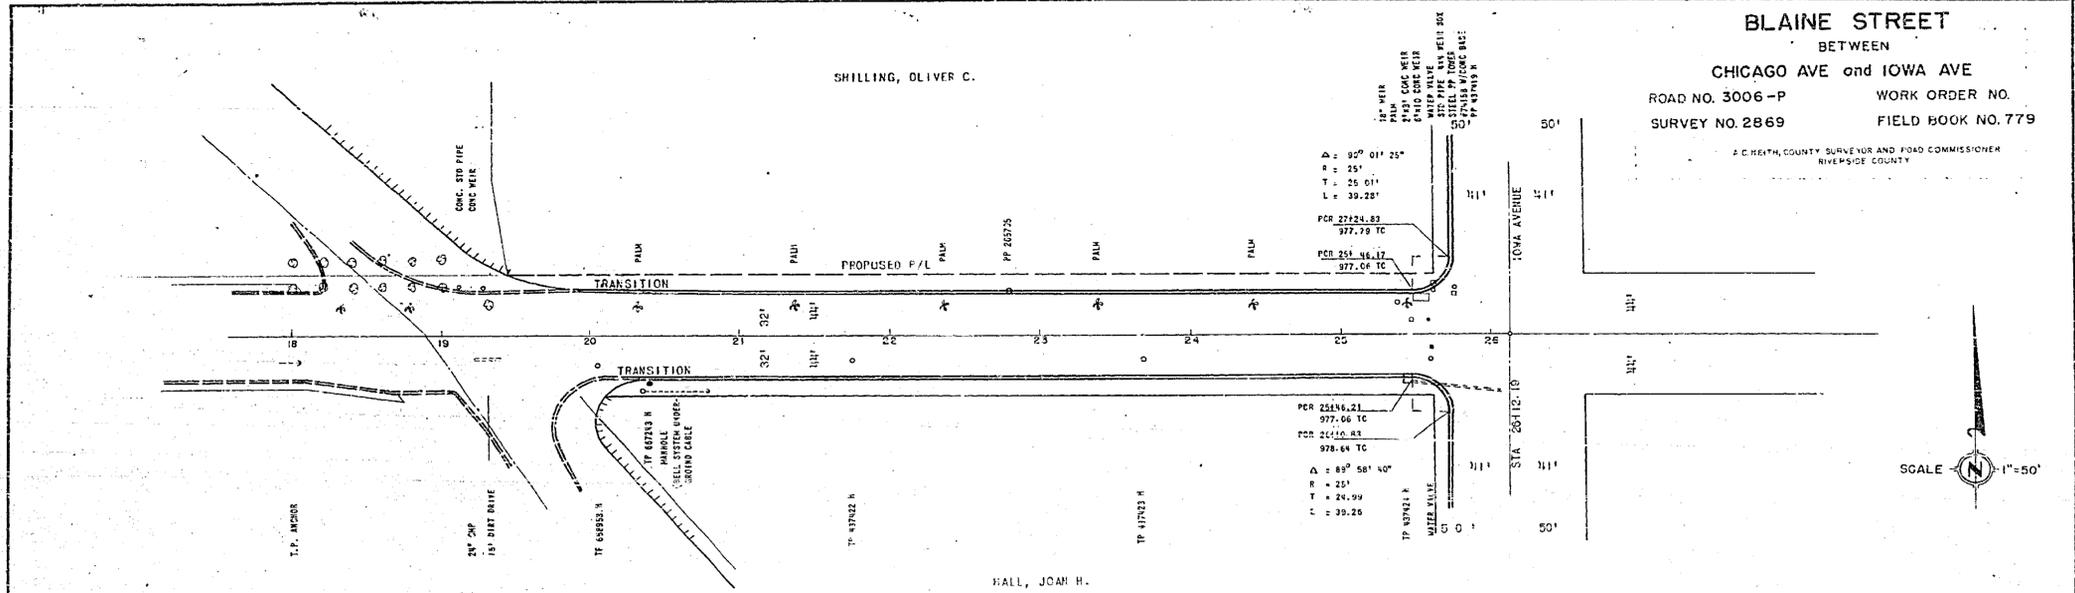

BLAINE STREET
 BETWEEN
CHICAGO AVE and IOWA AVE
 ROAD NO. 3006-P WORK ORDER NO.
 SURVEY NO. 2869 FIELD BOOK NO. 779

R. C. REITH, COUNTY SURVEYOR AND ROAD COMMISSIONER
 RIVERSIDE COUNTY

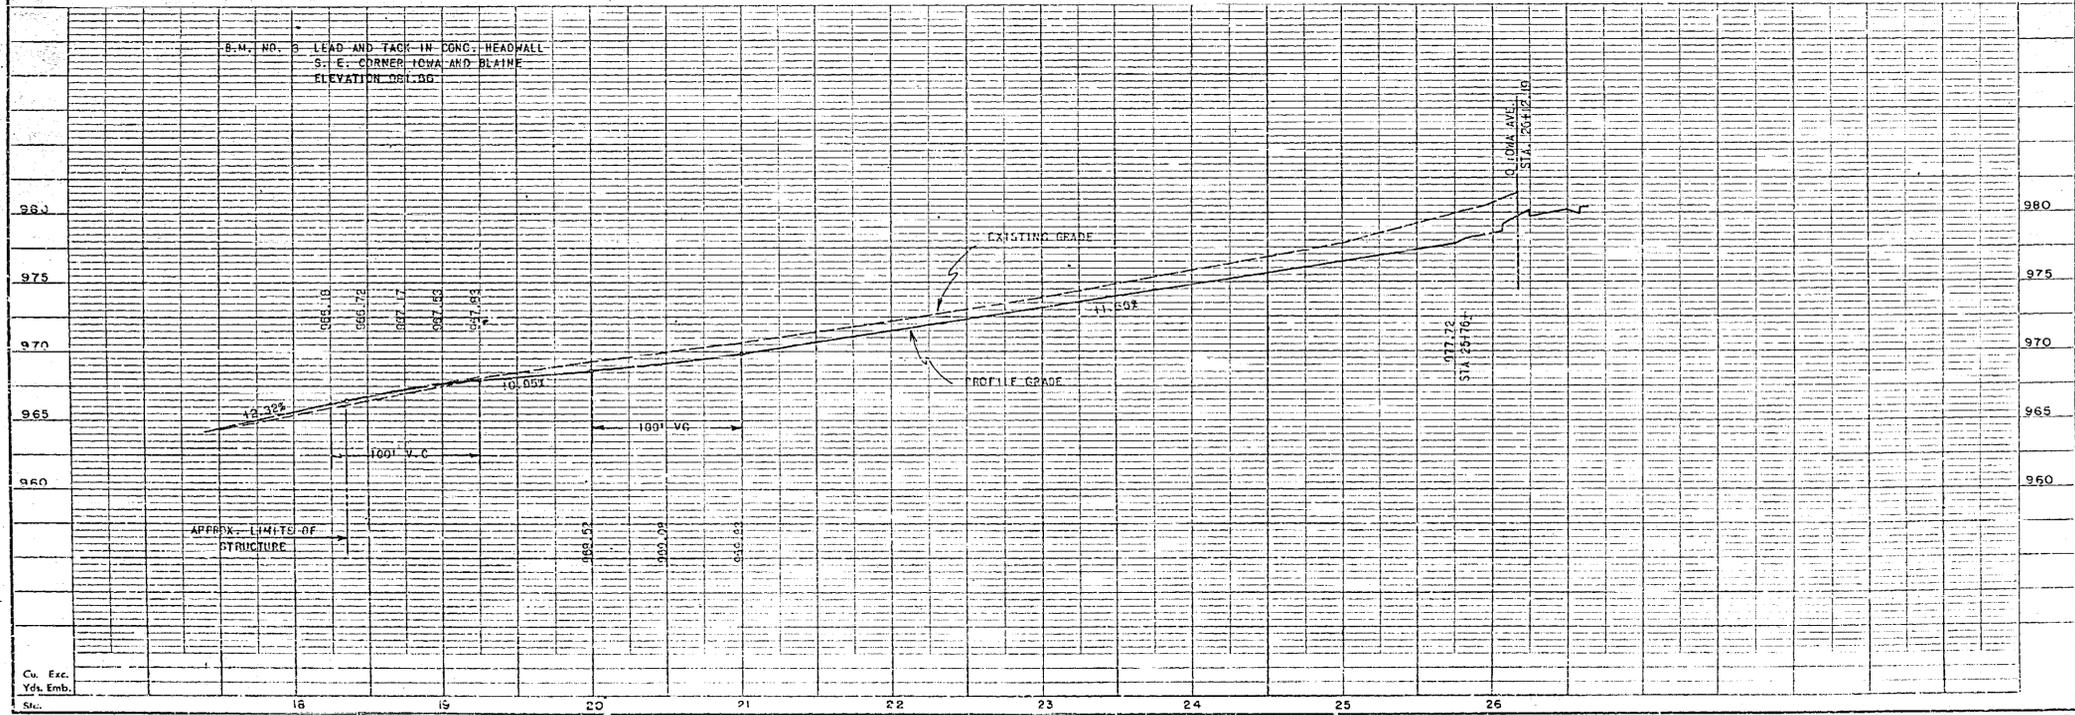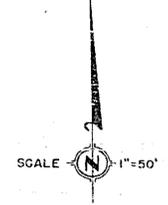

706-T

706-T

706-T





R-509



BLAINE STREET BETWEEN

CHICAGO AVE and IOWA AVE
ROAD NO. 3006-P WORK ORDER NO.
SURVEY NO. 2869 FIELD BOOK NO. 779

A.C. KEITH, COUNTY SURVEYOR AND ROAD COMMISSIONER
RIVERSIDE COUNTY

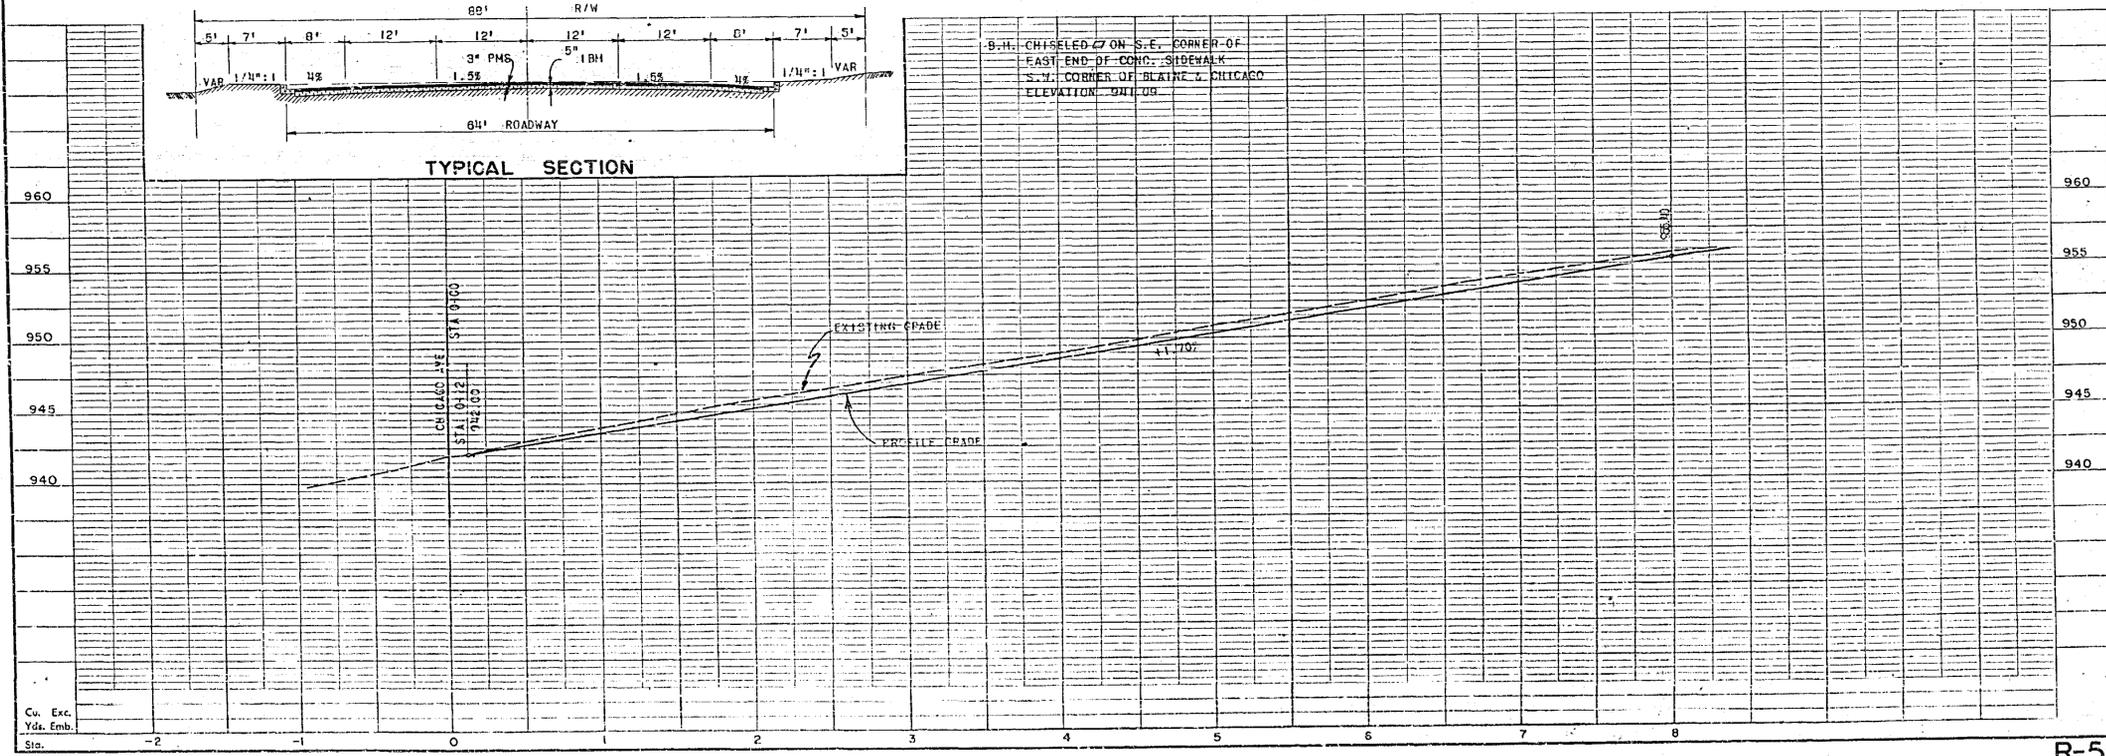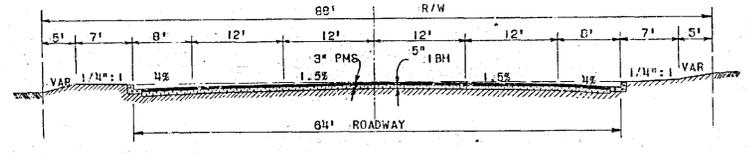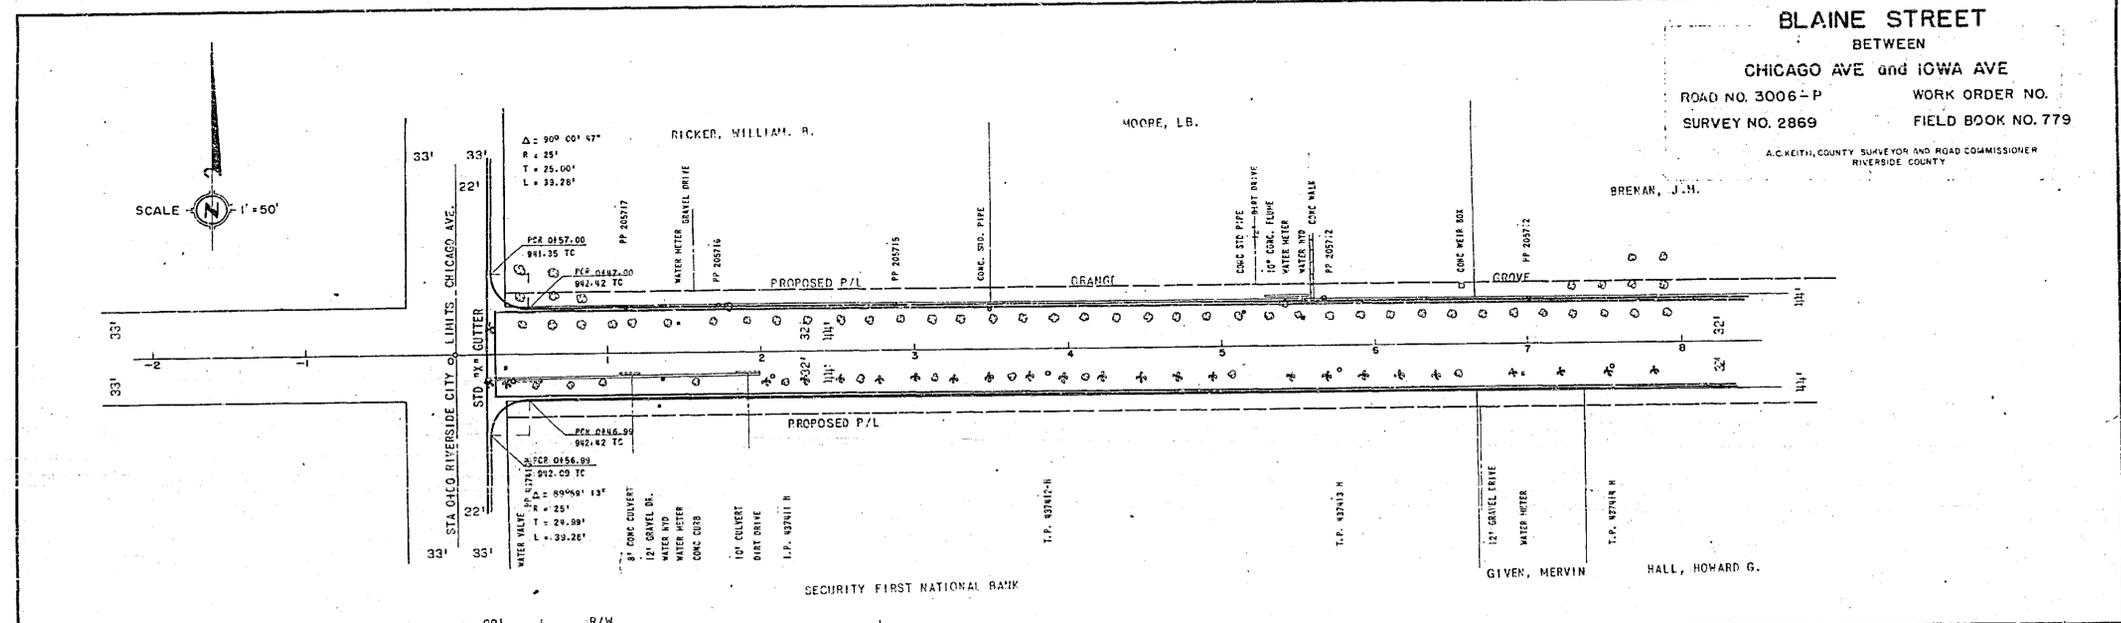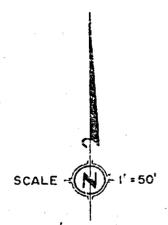

Cu. Exc.
Yds. Emb.
Sta.




706-T R-509



BLAINE STREET BETWEEN

CHICAGO AVE and IOWA AVE
ROAD NO. 3006-P WORK ORDER NO.
SURVEY NO. 2869 FIELD BOOK NO. 779

A.C. KEITH, COUNTY SURVEYOR AND ROAD COMMISSIONER
RIVERSIDE COUNTY

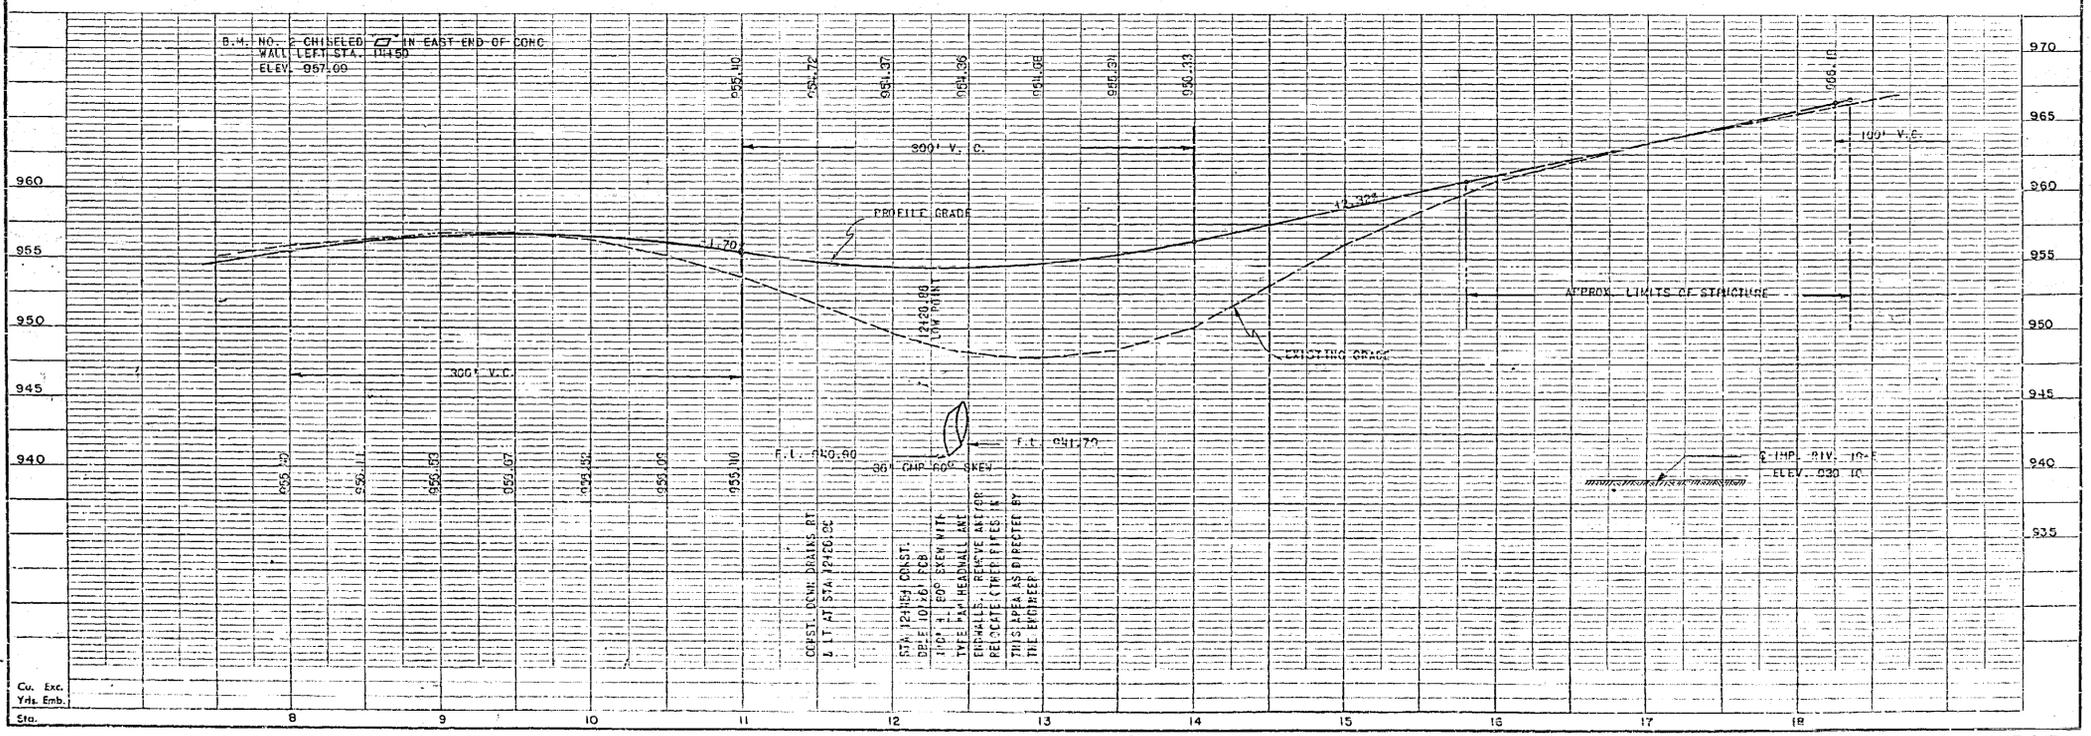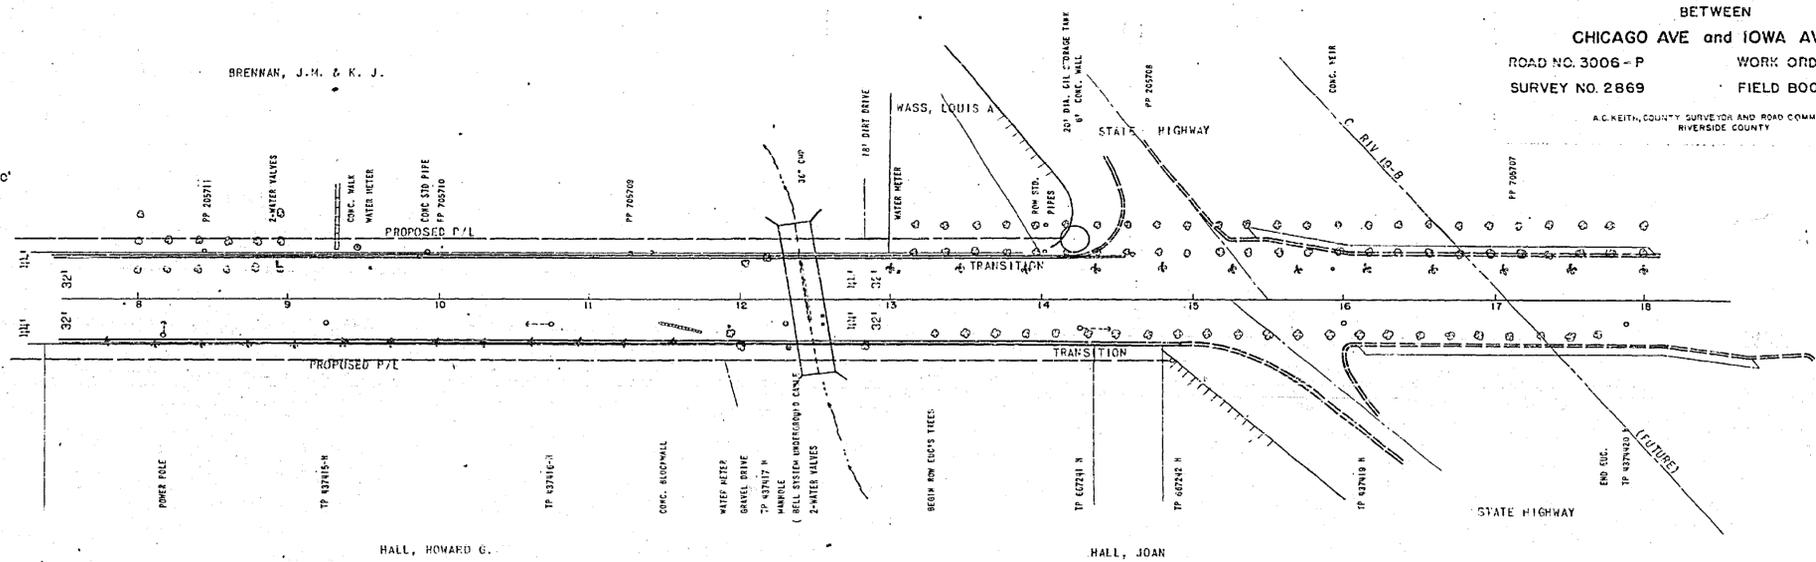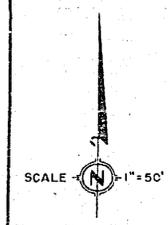

Cu. Exc.
Yds. Emb.