
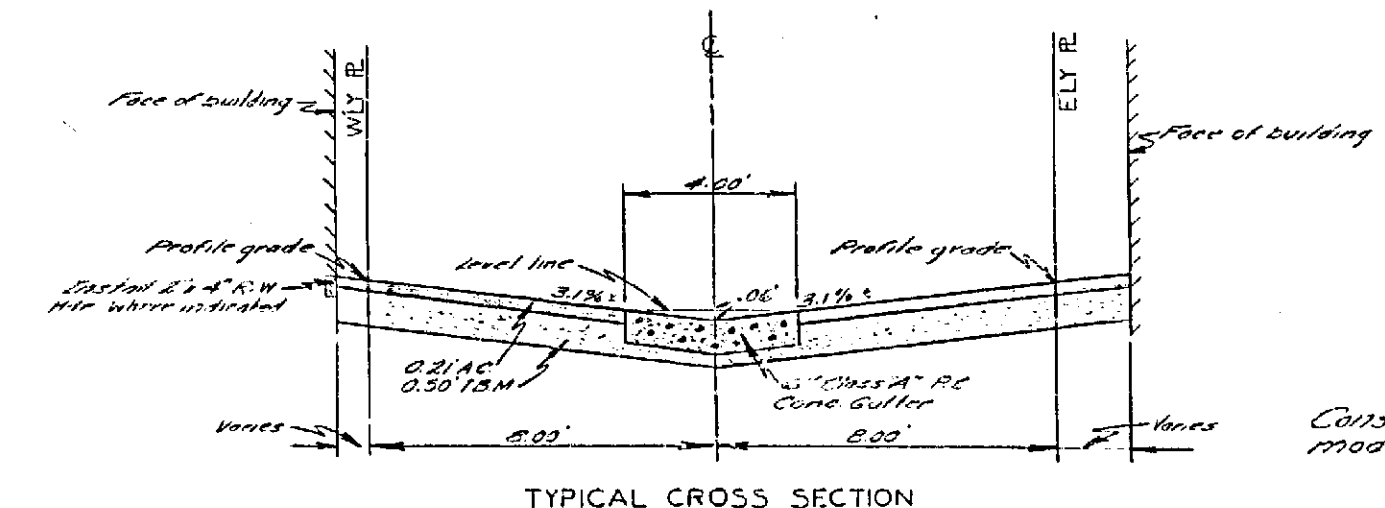


B.M. ELEV. 846.54 - IRON IN CURB MIDDLE OF BLK. E. SIDE OF MAIN ST. BET. 8TH & 9TH
 F.B. R-1745-48
 SCALE: HOR. 1"=20' VERT. 1"=2'

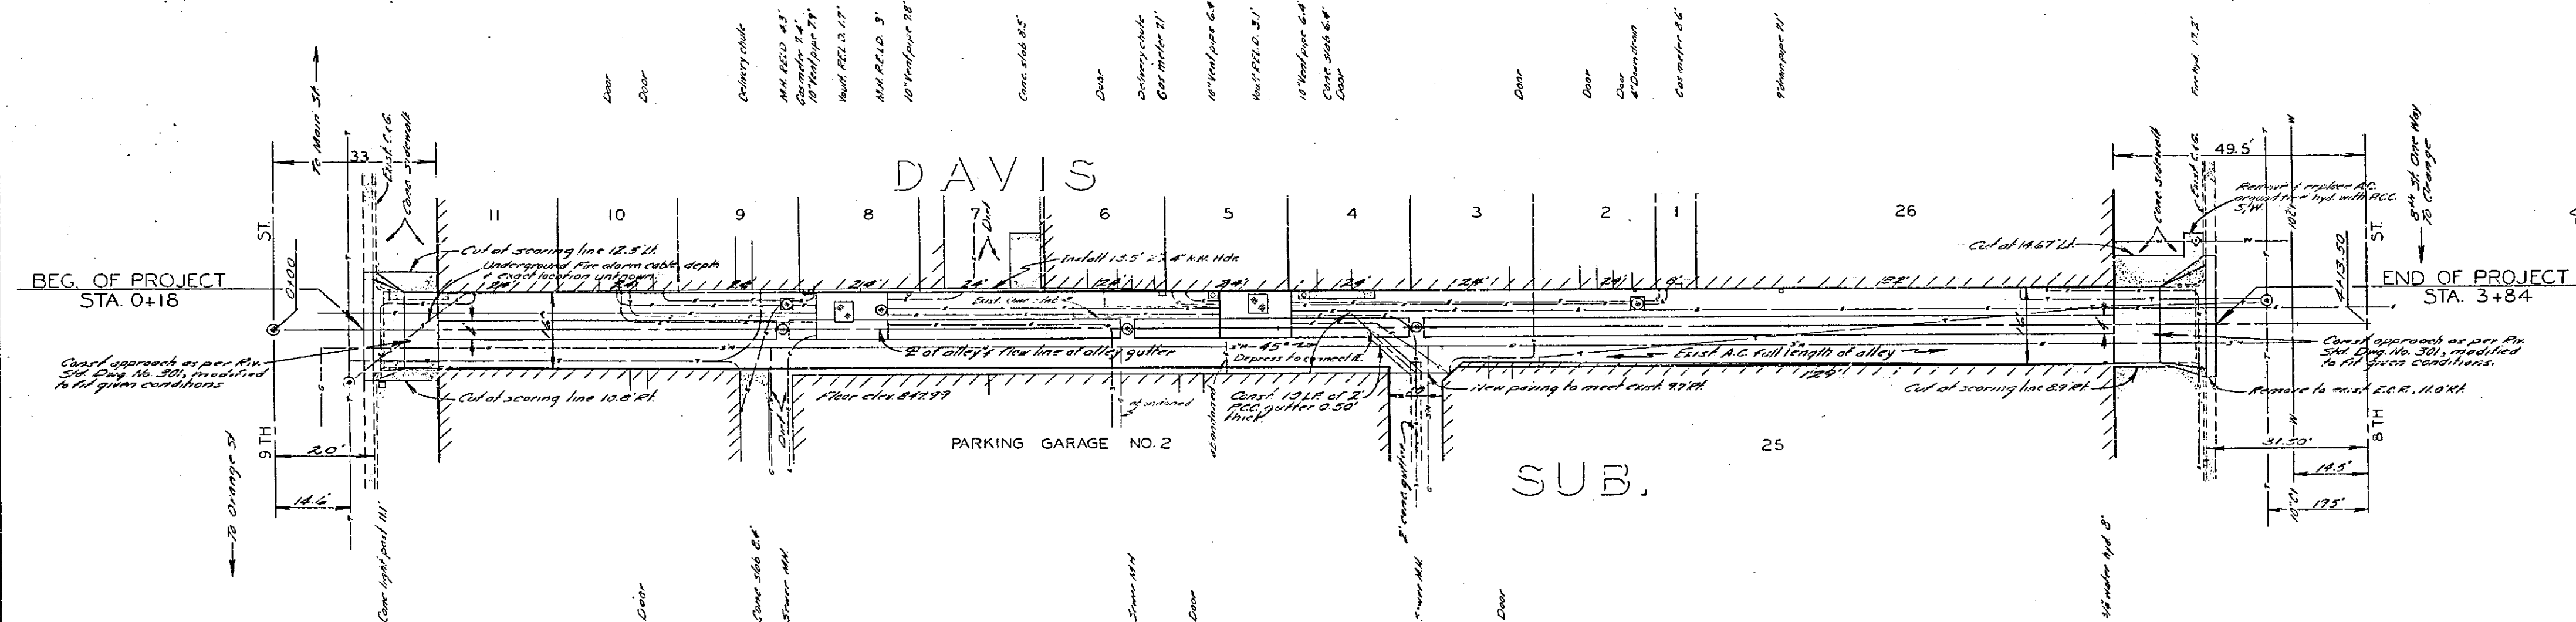

Constructed alley as per Rm Std. Dwg. No. 110 modified as shown in cross section at left.

Note: Construction shall conform to Standard Specifications No. 421.

REVISIONS		CITY OF RIVERSIDE CALIFORNIA DEPARTMENT OF PUBLIC WORKS	
MARK	DATE	DESCRIPTION	
DESIGNED BY		CHECKED BY	APPROVED BY
DRAWN BY			
RECOMMENDED BY		ASSISTANT CITY ENGINEER	DIRECTOR OF PUBLIC WORKS
		DATE	

R-529
SHEET 1 OF 1

PROFILE	NO.	DATE

PLAN	NO.	DATE