
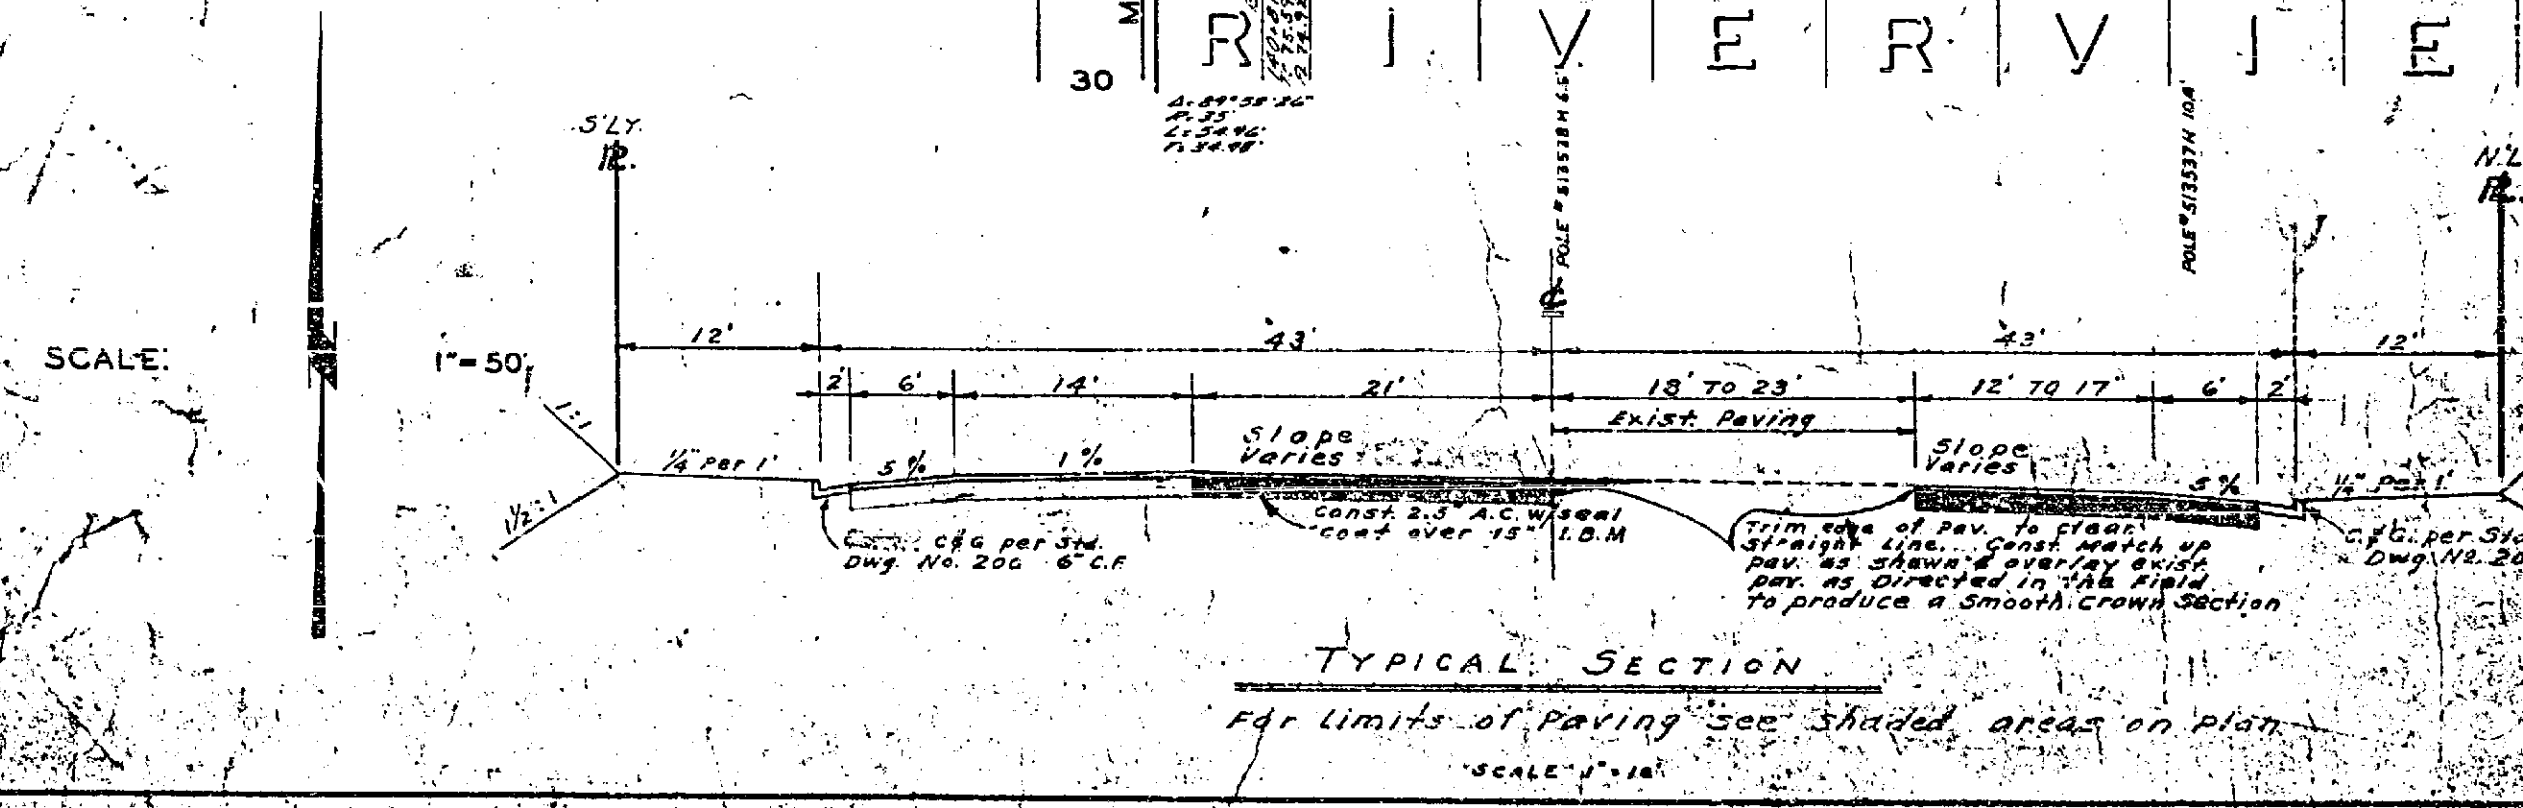


PROFILE	DATE
NO. 1	
BY	
CHECKED	
DATE	

NOTES:
 ① EXISTING PAVING IS TO BE REMOVED FROM STA. 132+75 TO 138+00, EXCEPT THAT PORTION IMPROVED BY THE RAILROAD.
 ② MAN HOLES AT 131+003 AND 132+252 ARE TO BE ADJUSTED TO FINISH GRADE.

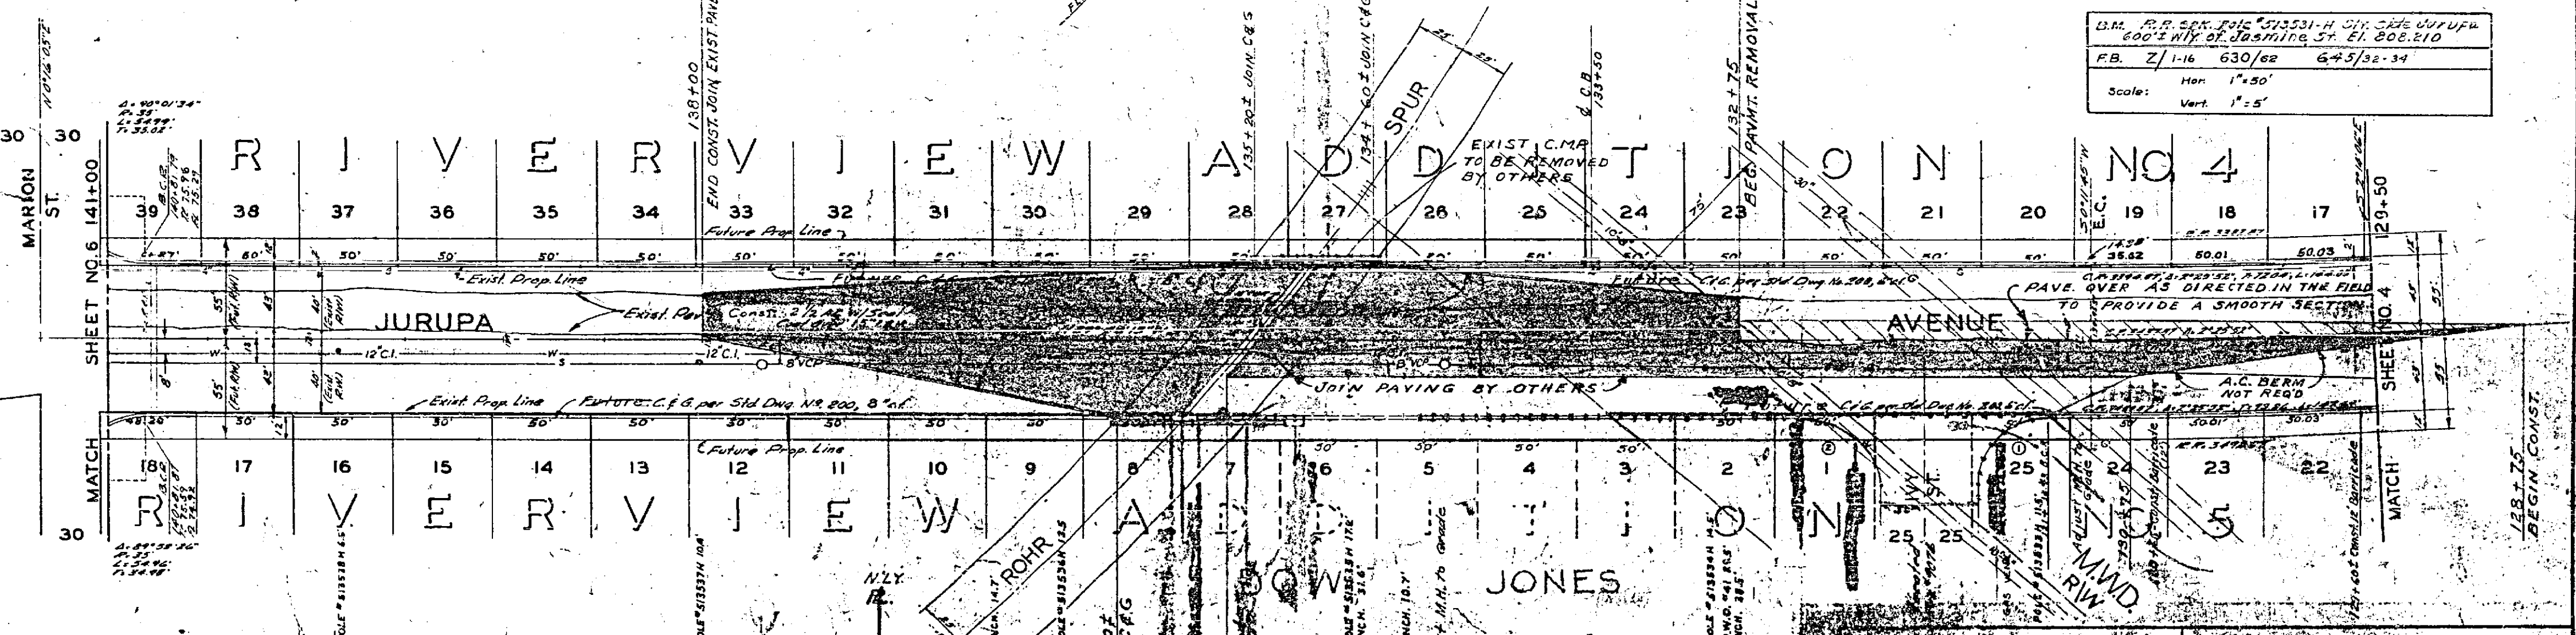

REVISIONS		CITY OF RIVERSIDE CALIFORNIA DEPARTMENT OF PUBLIC WORKS
NO.	DATE	
		JURUPA AVENUE WIDENING AT ROHR SPUR

APPROVED BY: *[Signature]*
 CITY OF RIVERSIDE CALIFORNIA
 DEPARTMENT OF PUBLIC WORKS

R-540
 SHEET 1 OF 1