

QUANTITIES FOR THIRD ST.

ITEM	QTY.	ITEM	QTY.
PAVEMENT PREPARATION	12046 L.F.	ADJUST WATER GATE	37 EA.
A.C. GRINDING	45273 S.Y.	VALVE COVER TO GRADE	25 EA.
ASPHALT-RUBBER S.A.T.	245 TONS	ADJUST SEWER M.H. FRAME	4 EA.
OPEN GRADED A.C.	2600 S.Y.	FRAME & COVER TO GRADE	4 EA.
TRAFFIC SIGNAL LOOPS	13 EA.	CRUSHED AGGR. BASE	1196 TONS
BLUE HYDRANT MARKERS	2670 C.Y.	REMOVE & REPLACE C&G	128 L.F.
A.C. REMOVAL	1136 TONS		
A.C. REPLACEMENT (D.G.A.C.)			

⊕ ESTIMATED. ACTUAL R&R OF PAVT. TO BE DETERMINED BY INSPECTOR AT TIME OF CONSTRUCTION.

CITY OF RIVERSIDE
PUBLIC WORKS DEPARTMENT

APPROVED BY: [Signature] DATE: 8/22/85
 PRINCIPAL ENGINEER
 PARK DEPARTMENT

APPROVED BY: [Signature] DATE: 8/22/85
 PUBLIC WORKS DIRECTOR

TRAFFIC DIVISION: [Signature]
 CHIEF P.W. ENGINEER

DESIGNED BY: [Signature] DRAWN BY: [Signature] CHECKED BY: [Signature]

STRIPING & SIGNS FOR
REHABILITATION OF MAJOR
CITY STREETS 1985


THIRD STREET
VINE TO ESCONDIDO FREEWAY

HORIZ. SCALE: 1" = 40'
VERT. SCALE: 1" =


ACCOUNT NO. 30-575-282-07

XL-165

SHEET 1 OF 3

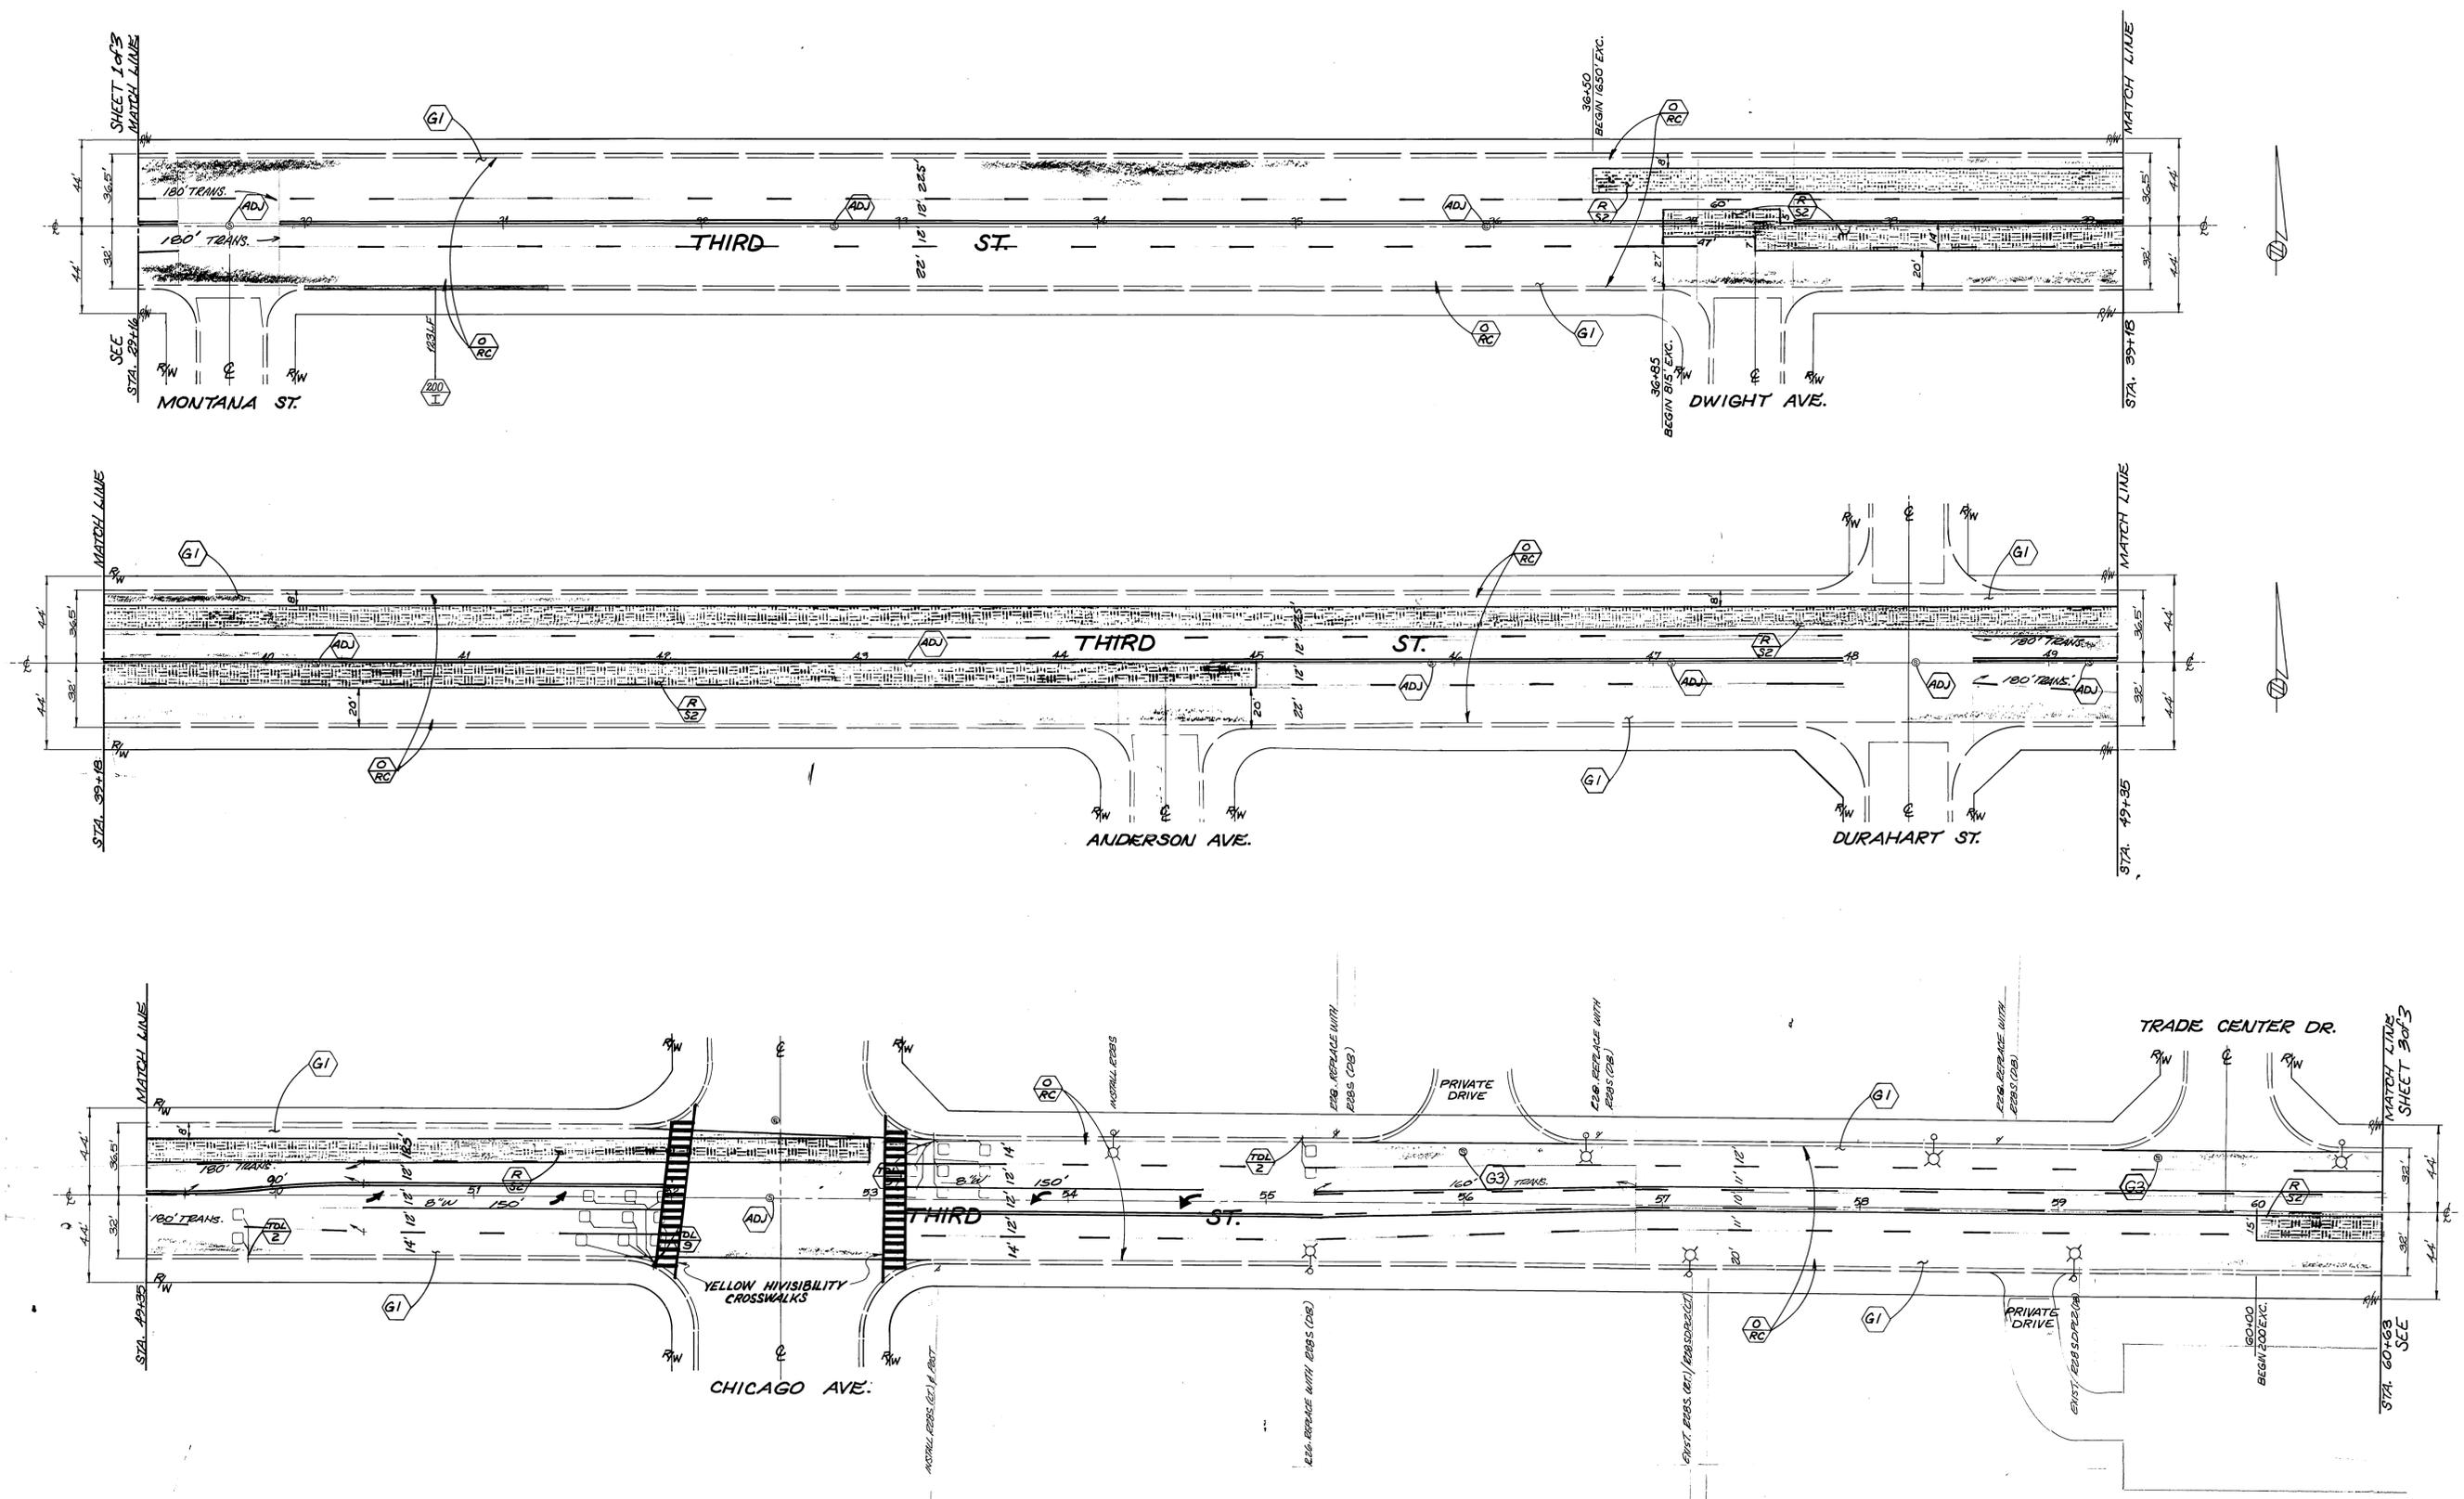

<p>CITY OF RIVERSIDE PUBLIC WORKS DEPARTMENT</p>		<p>STRIPING & SIGNS FOR REHABILITATION OF MAJOR CITY STREETS 1985</p>		<p>ACCOUNT NO. 50-575-286-07</p>
<p>APPROVED BY: <i>[Signature]</i> DATE: 8/22/85</p>		<p>APPROVED BY: <i>[Signature]</i> DATE: 8/22/85</p>		<p>XL-165</p>
<p>DESIGNED BY: <i>[Signature]</i> DRAWN BY: <i>[Signature]</i> CHECKED BY: <i>[Signature]</i></p>		<p>THIRD STREET VINE TO ESCONDIDO FREEWAY</p>		<p>SHEET 2 OF 3</p>
<p>HORIZ. SCALE: 1" = 40'</p>		<p>VERT. SCALE: 1" = 10'</p>		

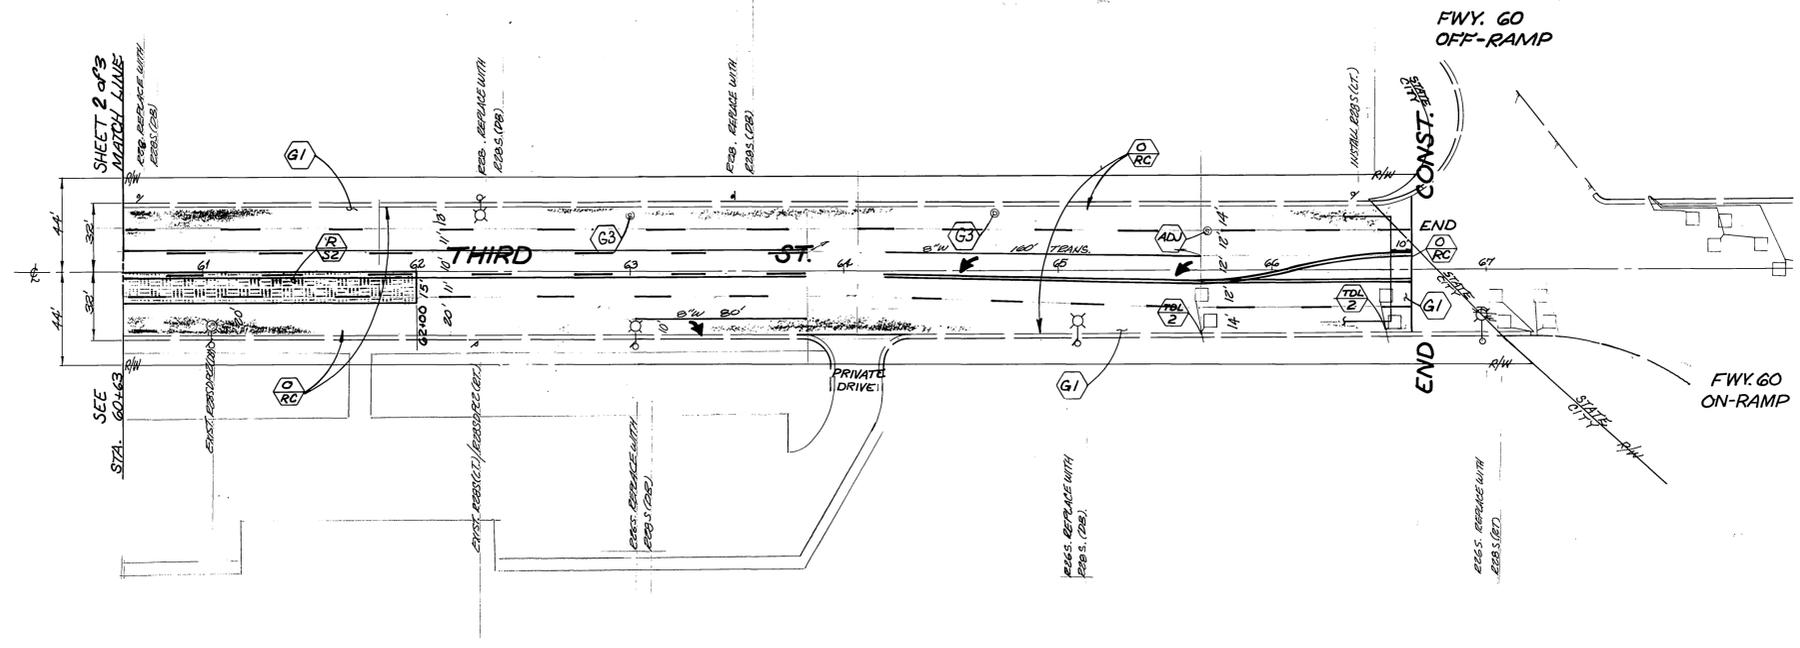

		CITY OF RIVERSIDE		STRIPING & SIGNS FOR	
		PUBLIC WORKS DEPARTMENT		REHABILITATION OF MAJOR CITY STREETS 1985	
		APPROVED BY	DATE	APPROVED BY	DATE
		PRINCIPAL ENGINEER	8/22/85	WILLIAM D. HANCOCK	8/22/85
		PARK DEPARTMENT		PUBLIC WORKS DIRECTOR	
		TRAFFIC DIVISION	8/22		
		DESIGNED BY	MC	DRAWN BY	RVP
		CHECKED BY	D. B. B.		
		DATE	8/22/85	HORIZ. SCALE:	1" = 40'
				VERT. SCALE:	1" =
					ACCOUNT NO. 30-978-226-07
					XL-165
					SHEET 3 OF 3