

NOTE: ☉ STRIPING PATTERN (12' STRIPE, 36' GAP)

MARK	REVISIONS	APPR.	DATE

**CITY OF RIVERSIDE**  
PUBLIC WORKS DEPARTMENT

APPROVED BY  
PRINCIPAL ENGINEER *JHE 2/4/87*  
TRAFFIC DIVISION *1/27/87*  
CHIEF ENGINEER

APPROVED BY  
*William D. Gardner*  
PUBLIC WORKS DIRECTOR

DATE **2-3-87**

**STRIPING AND SIGNING FOR**


**IOWA AVENUE**  
REHABILITATION  
742' N'LY OF SPRUCE ST. TO  
SPRING ST. (RIVERSIDE CITY LIMIT)

HORIZ. SCALE: 1" = 40'  
VERT. SCALE: 1" = 10'


INDEXED STK  
M-3049(22)  
ACCOUNT NO. 30-575-354-07

**XL-189**  
(R-2720)  
SHEET **1** OF **3**

FILE NO.


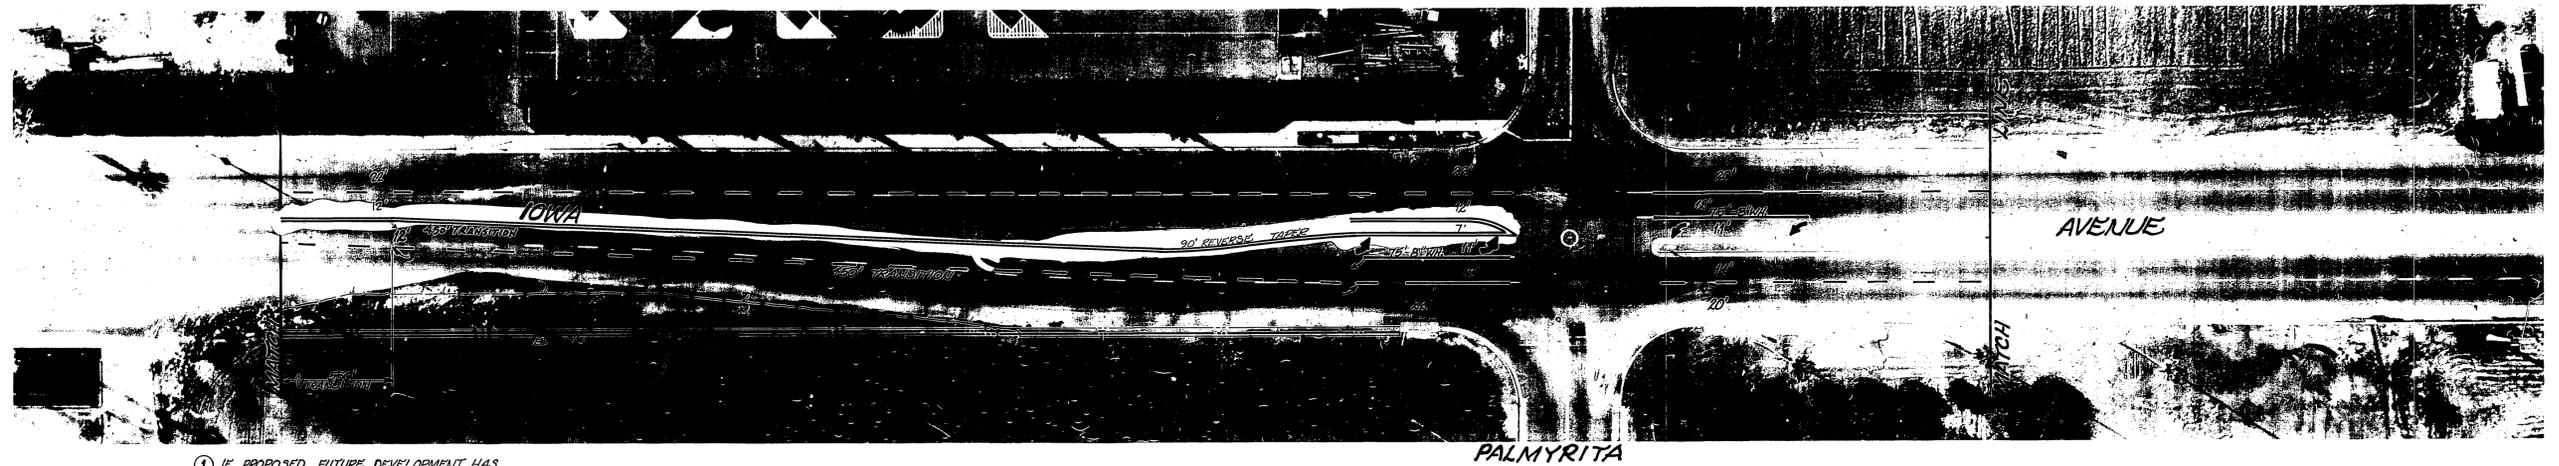


① IF PROPOSED FUTURE DEVELOPMENT HAS ALREADY BEEN CONSTRUCTED AT THE TIME OF STRIPING INSTALLATION, SEE TRAFFIC ENGINEERING FOR REVISED STRIPING PLAN.

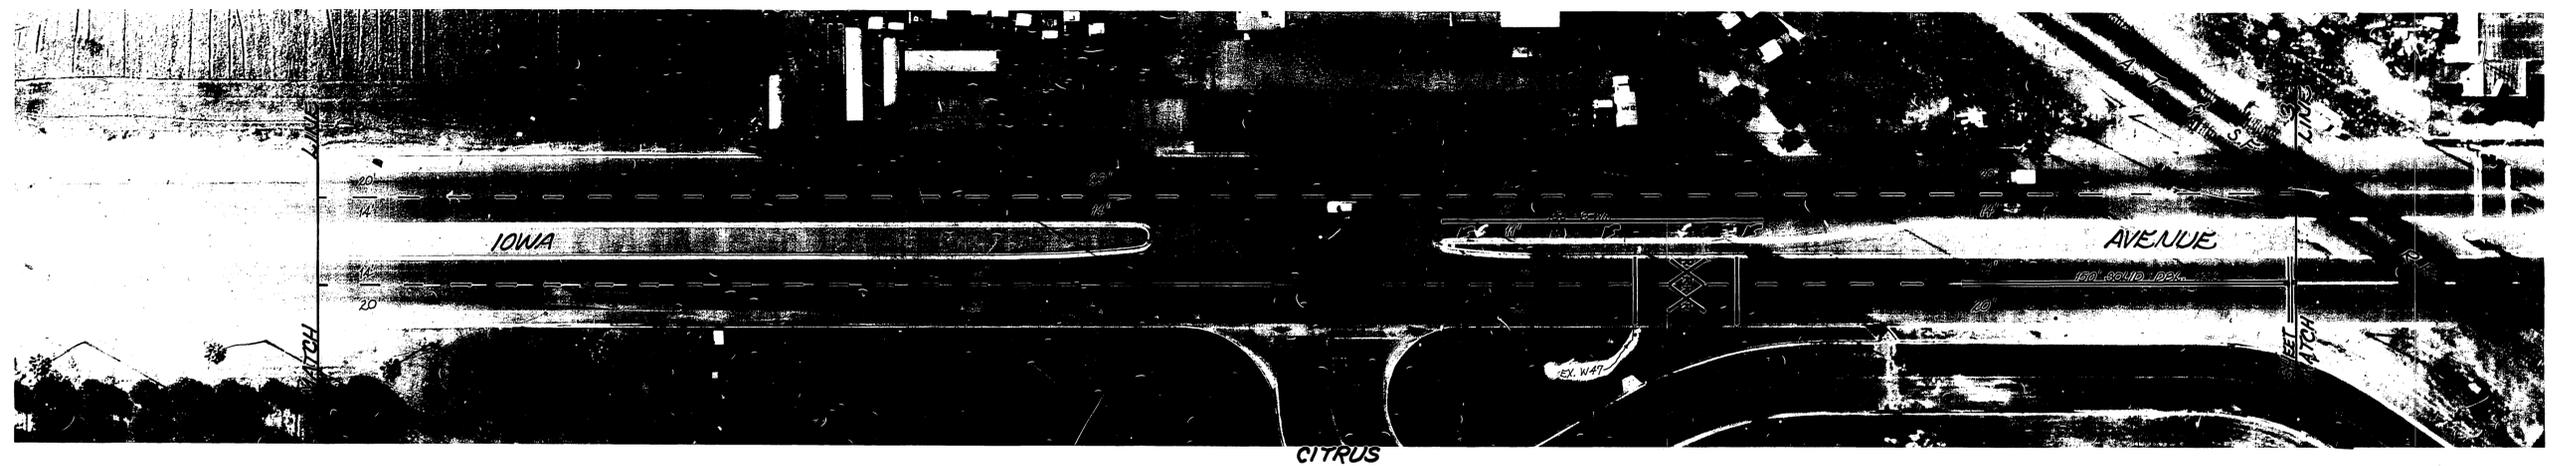

NOTE: LANE LINE STRIPING PATTERN (12' STRIPE, 36' GAP)

<b>CITY OF RIVERSIDE</b> PUBLIC WORKS DEPARTMENT			<b>STRIPING AND SIGNING FOR</b> <b>IOWA AVENUE</b> <b>REHABILITATION</b> 742' N'LY OF SPRUCE ST. TO SPRING ST. (RIVERSIDE CITY LIMIT)		INDEXED SK 11-3062(182) <b>XL-189</b> (R-2720) SHEET <u>2</u> OF <u>3</u> FILE NO.
APPROVED BY PRINCIPAL ENGINEER <i>[Signature]</i> 4/1/87 TRAFFIC DIVISION <i>[Signature]</i> 4/2/87 DATE 2-3-87			APPROVED BY PUBLIC WORKS DIRECTOR <i>[Signature]</i> DATE 2-3-87		
MARK DESIGNED BY <i>bc</i> DRAWN BY <i>AM</i> CHECKED BY <i>bc</i>	REVISIONS APPR. DATE		HORIZ. SCALE: 1" = 40'    VERT. SCALE: 1" = 1'		

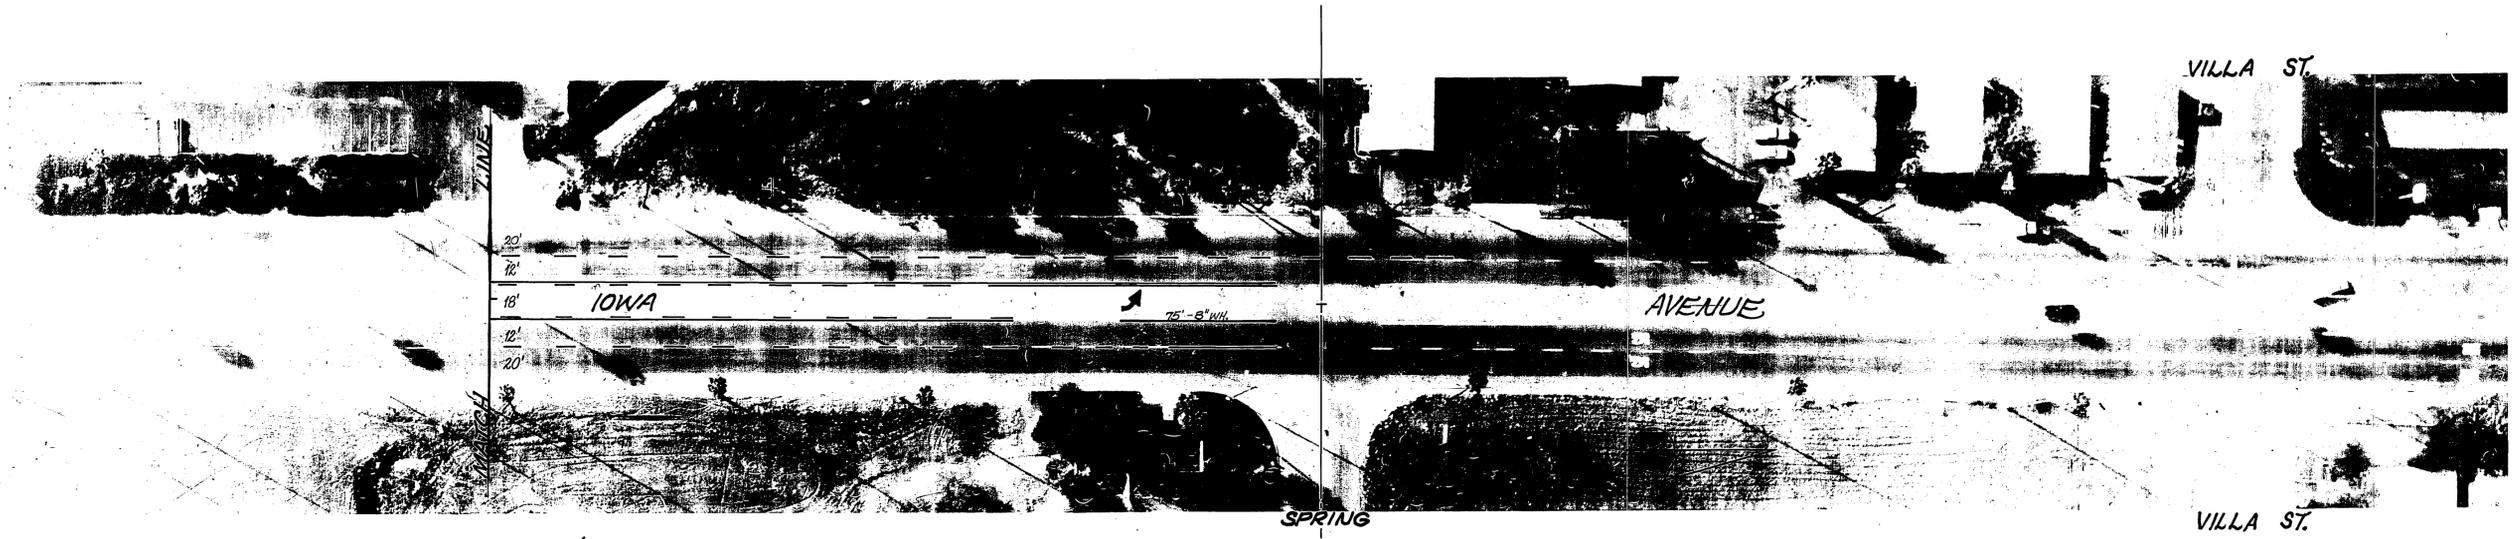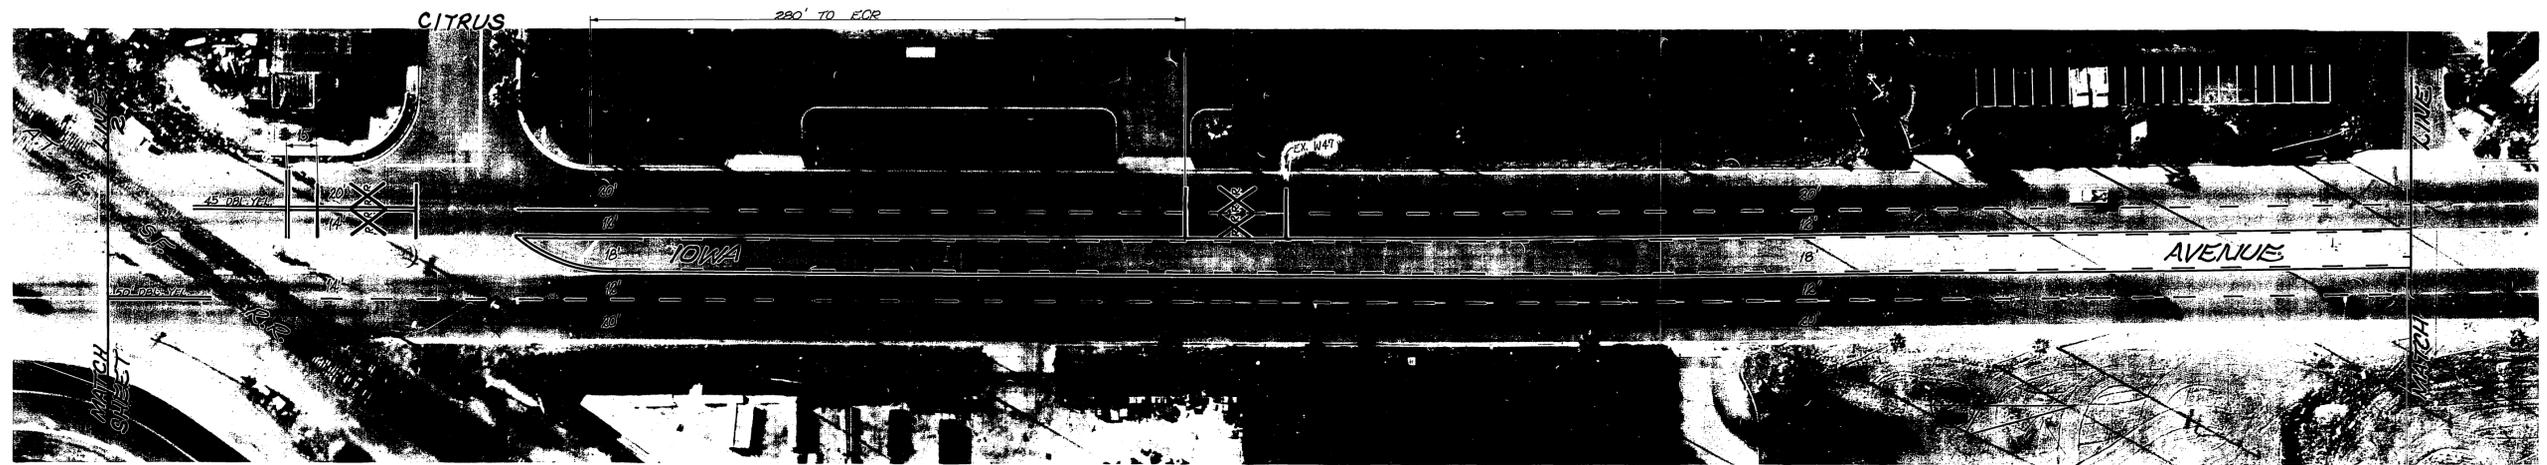

RIVERSIDE CITY LIMIT  
END CONST. & STRIPING

NOTE: LANE LINE STRIPING PATTERN (12' STRIPE, 36' GAP)

<b>CITY OF RIVERSIDE</b> PUBLIC WORKS DEPARTMENT			<b>STRIPING AND SIGNING FOR</b>  <b>IOWA AVENUE</b> <b>REHABILITATION</b> 742' N'LY OF SPRUCE ST. TO SPRING ST. (RIVERSIDE CITY LIMIT)	INDEXED SET M-3069(02) ACCOUNT NO. 30-575-354-07  <b>XL-189</b> (R-27120) SHEET <u>3</u> OF <u>3</u>
MARK DESIGNED BY <u>BC</u>	REVISIONS DRAWN BY <u>BC</u>	APPR. DATE CHECKED BY <u>BC</u>	APPROVED BY PRINCIPAL ENGINEER <u>[Signature]</u> TRAFFIC DIVISION <u>[Signature]</u> DATE <u>2-3-87</u>	APPROVED BY PUBLIC WORKS DIRECTOR <u>William D. Gardner</u>
HORIZ. SCALE: 1" = 40'      VERT. SCALE: 1" = 10'			FILE NO.	