
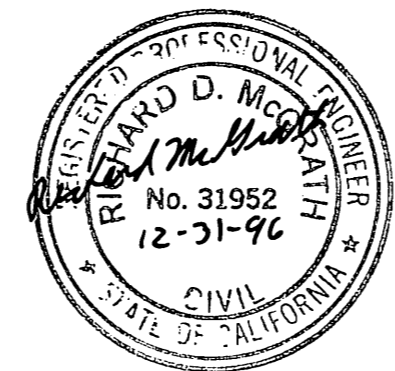
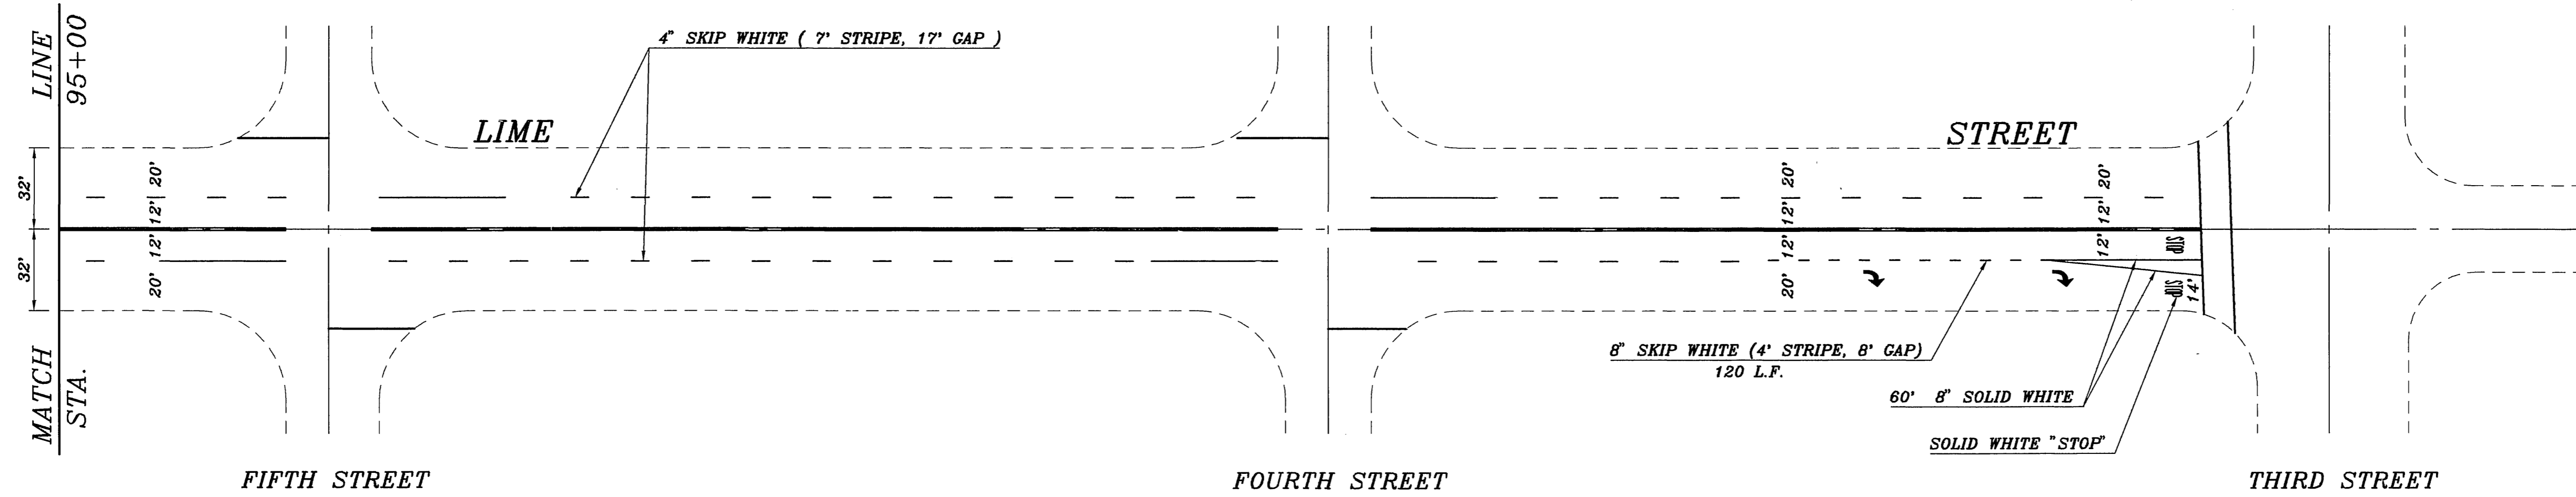


CITY OF RIVERSIDE, CALIFORNIA DEPARTMENT OF PUBLIC WORKS				REHABILITATION OF MAJOR CITY STREETS 1991-1992		ACCT. NO.
APPROVED BY		BY	DATE	APPROVED BY		XL-305
PRINCIPAL ENGINEER		<i>[Signature]</i>	12-31-92	DIRECTOR OF PUBLIC WORKS		
P.W. INSPECTION				TRAFFIC DIVISION		SHEET 1 OF 2
MARK		REVISIONS	APPR.	DATE	CHIEF P.W. ENGR.	REF. PLAN NO. R-3260
				5/29/93	PUBLIC UTILITIES	
DESIGNED BY M.C./B.G. DRAWN BY M.C./B.G. CHECKED BY B.G.				DATE 5/29/93		HORIZ. SCALE: 1" = 40' VERT. SCALE: 1" =

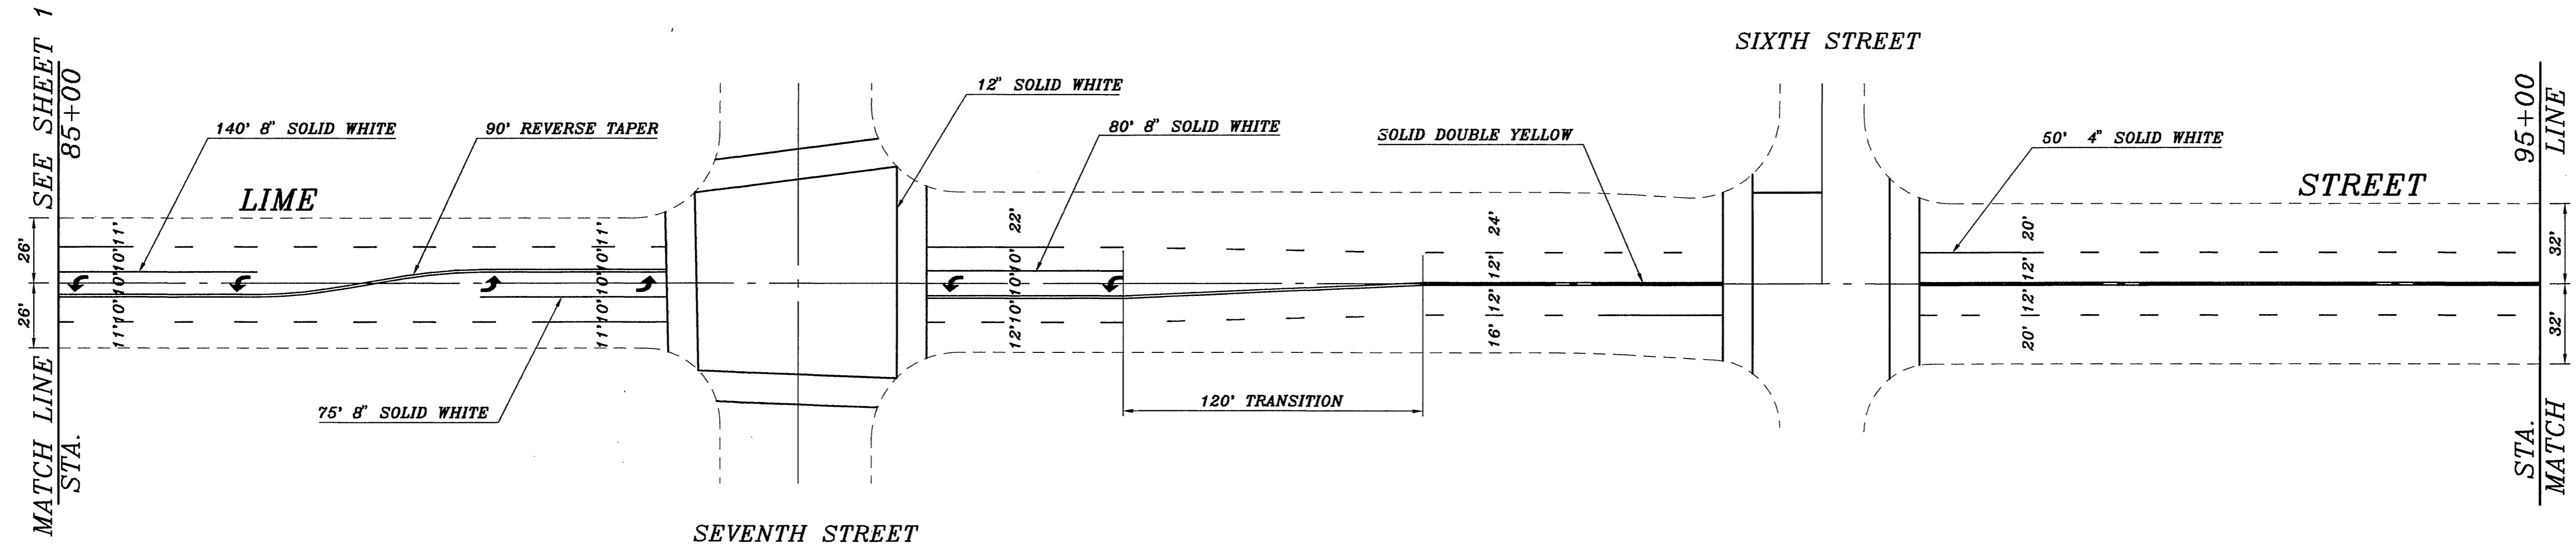

CITY OF RIVERSIDE, CALIFORNIA DEPARTMENT OF PUBLIC WORKS		REHABILITATION OF MAJOR CITY STREETS 1991-1992	ACCT. NO. XL-305
APPROVED BY PRINCIPAL ENGINEER <i>[Signature]</i>	BY DATE <i>[Signature]</i> 5/24/93	APPROVED BY DIRECTOR OF PUBLIC WORKS <i>[Signature]</i>	SHEET <u>2</u> OF <u>2</u>
TRAFFIC DIVISION CHIEF P.W. ENGR. <i>[Signature]</i>	DATE 5/24/93	HORIZ. SCALE: 1" = 40'	REF. PLAN NO. R-3260
DESIGNED BY M.C./B.G. DRAWN BY M.C./B.G. CHECKED BY B.G.	PUBLIC UTILITIES	VERT. SCALE: 1" =	