


- SIGN LEGEND**
- AA** INSTALL R7 SIGN (24" X 30") & POST, PER CITY OF RIVERSIDE STD. NO. 666.
 - BB** RELOCATED EXISTING SIGN; INSTALL PER CITY OF RIVERSIDE STD. NO. 666.
 - CC** REMOVE AND SALVAGE EXISTING SIGN & POST.
 - DD** RELOCATED EXISTING R1 SIGN & ST. NAME SIGN; INSTALL PER CITY OF RIVERSIDE STD. NO. 662A.
 - EE** REMOVE AND SALVAGE EXISTING SIGN.
 - FF** RELOCATED GUIDE SIGNS (CITY OF RIVERSIDE WATER QUALITY CONTROL PLANT)
 - GG** RELOCATED EXISTING ST. NAME SIGN & POST; INSTALL PER CITY OF RIVERSIDE STD. NO. 662A.
 - HH** INSTALL ST. NAME SIGN & POST, PER CITY OF RIVERSIDE STD. NO. 662A.
 - JJ** RELOCATED EXISTING R1 SIGN & POST; INSTALL PER CITY OF RIVERSIDE STD. NO. 662A.

NOTE : SEE CITY OF RIVERSIDE DRAWING R-3291 FOR ORIGINAL LOCATION OF RELOCATED EXISTING SIGNS.

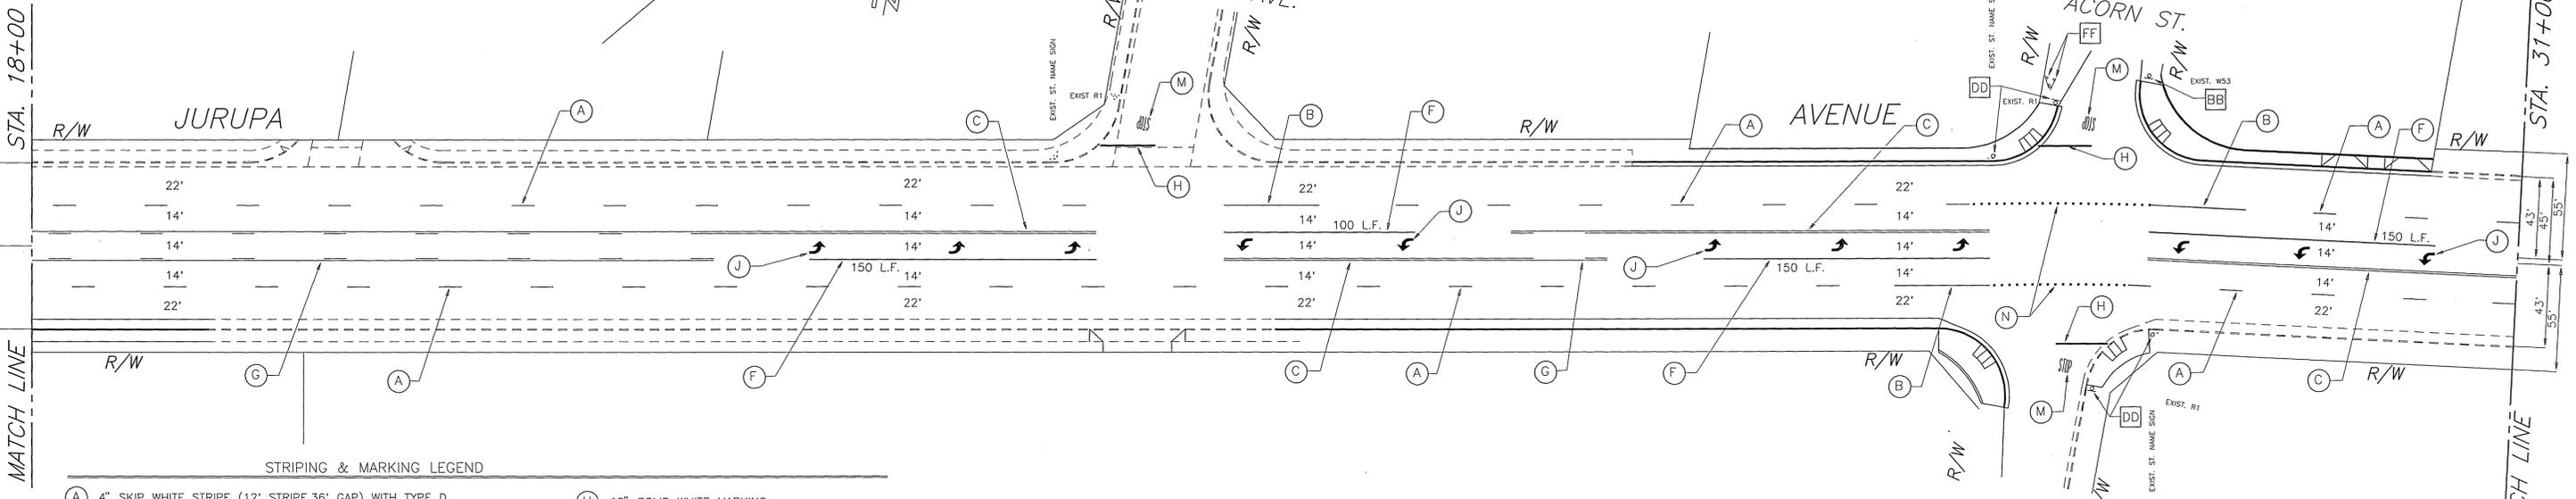

STRIPING & MARKING LEGEND

- (A)** 4" SKIP WHITE STRIPE (12' STRIPE, 36' GAP) WITH TYPE D TWO-WAY YELLOW REFLECTIVE MARKERS AT 48' SPACING.
- (B)** 4" SOLID WHITE STRIPE (50 L.F.) WITH TYPE G ONE-WAY CLEAR REFLECTIVE MARKERS AT 24' SPACING.
- (C)** 4" SOLID DOUBLE YELLOW STRIPE WITH TYPE D TWO-WAY YELLOW REFLECTIVE MARKERS AT 24' SPACING.
- (D)** 4" SOLID YELLOW STRIPE WITH TYPE H ONE-WAY YELLOW REFLECTIVE MARKERS AT 48' SPACING.
- (E)** 4" SOLID DOUBLE YELLOW MEDIAN ISLAND WITH TYPE D TWO-WAY YELLOW REFLECTIVE MARKERS AT 24' SPACING (OUTSIDE).
- (F)** 8" SOLID WHITE STRIPE WITH TYPE G ONE-WAY CLEAR REFLECTIVE MARKERS AT 24' SPACING.
- (G)** YELLOW TWO-WAY LEFT TURN LANE WITH TYPE D TWO-WAY YELLOW REFLECTIVE MARKERS AT 24' SPACING (OUTSIDE) & 48' SPACING ALTERNATELY (INSIDE).
- (H)** 12" SOLID WHITE MARKING
- (J)** SOLID WHITE ARROW MARKING
- (K)** SOLID WHITE "R X R" MARKING
- (L)** PAINT MEDIAN NOSE REFLECTIVE YELLOW
- (M)** SOLID WHITE "STOP" MARKING.
- (N)** INSTALL TYPE A WHITE NON-REFLECTIVE MARKERS AT 4' SPACING.
- (P)** 24" SOLID WHITE MARKING



ENGINEER IN RESPONSIBLE CHARGE
Richard D. McGrath
 RICHARD D. McGRATH
 R.C.E. No. 31952 expires 12-31-96
 DATE 1-20-95

CITY OF RIVERSIDE, CALIFORNIA DEPARTMENT OF PUBLIC WORKS				PAVEMENT DELINEATION & SIGN PLAN		ACCT. NO. 432-541500-440302-30328	
APPROVED BY		BY	DATE	APPROVED BY		JURUPA AVENUE WIDENING VAN BUREN TO UPRR	
PRINCIPAL ENGINEER		<i>[Signature]</i>	1/26/95	DIRECTOR OF PUBLIC WORKS			
P.W. INSPECTION		BY	DATE	TRAFFIC DIVISION		XL-349 (R-3291) SHEET 1 OF 4	
CHIEF P.W. ENGR.		<i>[Signature]</i>	1/26/95	ST. SERVICES			
DESIGNED BY		R.C.C.	DRAWN BY	R.C.C.	CHECKED BY	SCALE: 1" = 40'	
DATE		1-20-95	DATE		1/26/95	FILE NAME: XL349-1.DWG	

INDEXED 3-23-95 4th
FILE W/R-3291

STA 31+00

STA. 44+00

MATCH LINE


MATCH LINE

STA. 44+00

STA. 57+00

MATCH LINE


MATCH LINE

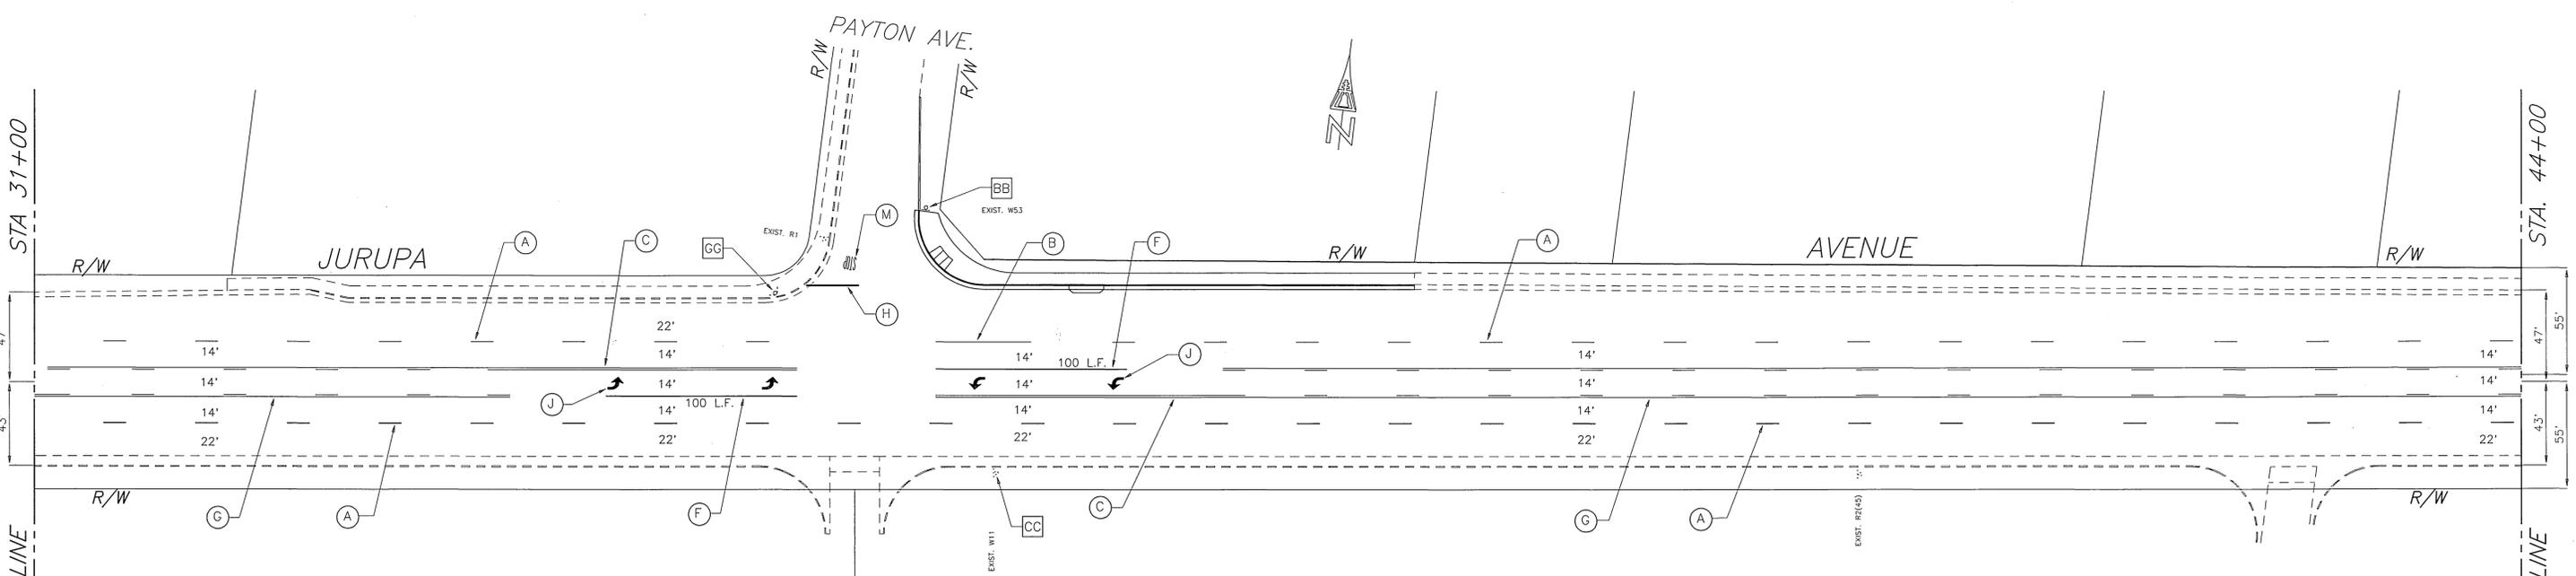

SIGN LEGEND

- AA INSTALL R7 SIGN (24" X 30") & POST, PER CITY OF RIVERSIDE STD. NO. 666.
- BB RELOCATED EXISTING SIGN; INSTALL PER CITY OF RIVERSIDE STD. NO. 666.
- CC REMOVE AND SALVAGE EXISTING SIGN & POST.
- DD RELOCATED EXISTING R1 SIGN & ST. NAME SIGN; INSTALL PER CITY OF RIVERSIDE STD. NO. 662A.
- EE REMOVE AND SALVAGE EXISTING SIGN.
- FF RELOCATED GUIDE SIGNS (CITY OF RIVERSIDE WATER QUALITY CONTROL PLANT)
- GG RELOCATED EXISTING ST. NAME SIGN & POST; INSTALL PER CITY OF RIVERSIDE STD. NO. 662A.
- HH INSTALL ST. NAME SIGN (JURUPA AVE-6900, WILDERNESS ST-6000) & POST, PER CITY OF RIVERSIDE STD. NO. 662A.
- JJ RELOCATED EXISTING R1 SIGN & POST; INSTALL PER CITY OF RIVERSIDE STD. NO. 662A.
- KK INSTALL R26 SIGN (12" X 18") & POST, PER CITY OF RIVERSIDE STD. NO. 666.

NOTE : SEE CITY OF RIVERSIDE DRAWING R-3291 FOR ORIGINAL LOCATION OF RELOCATED EXISTING SIGNS.

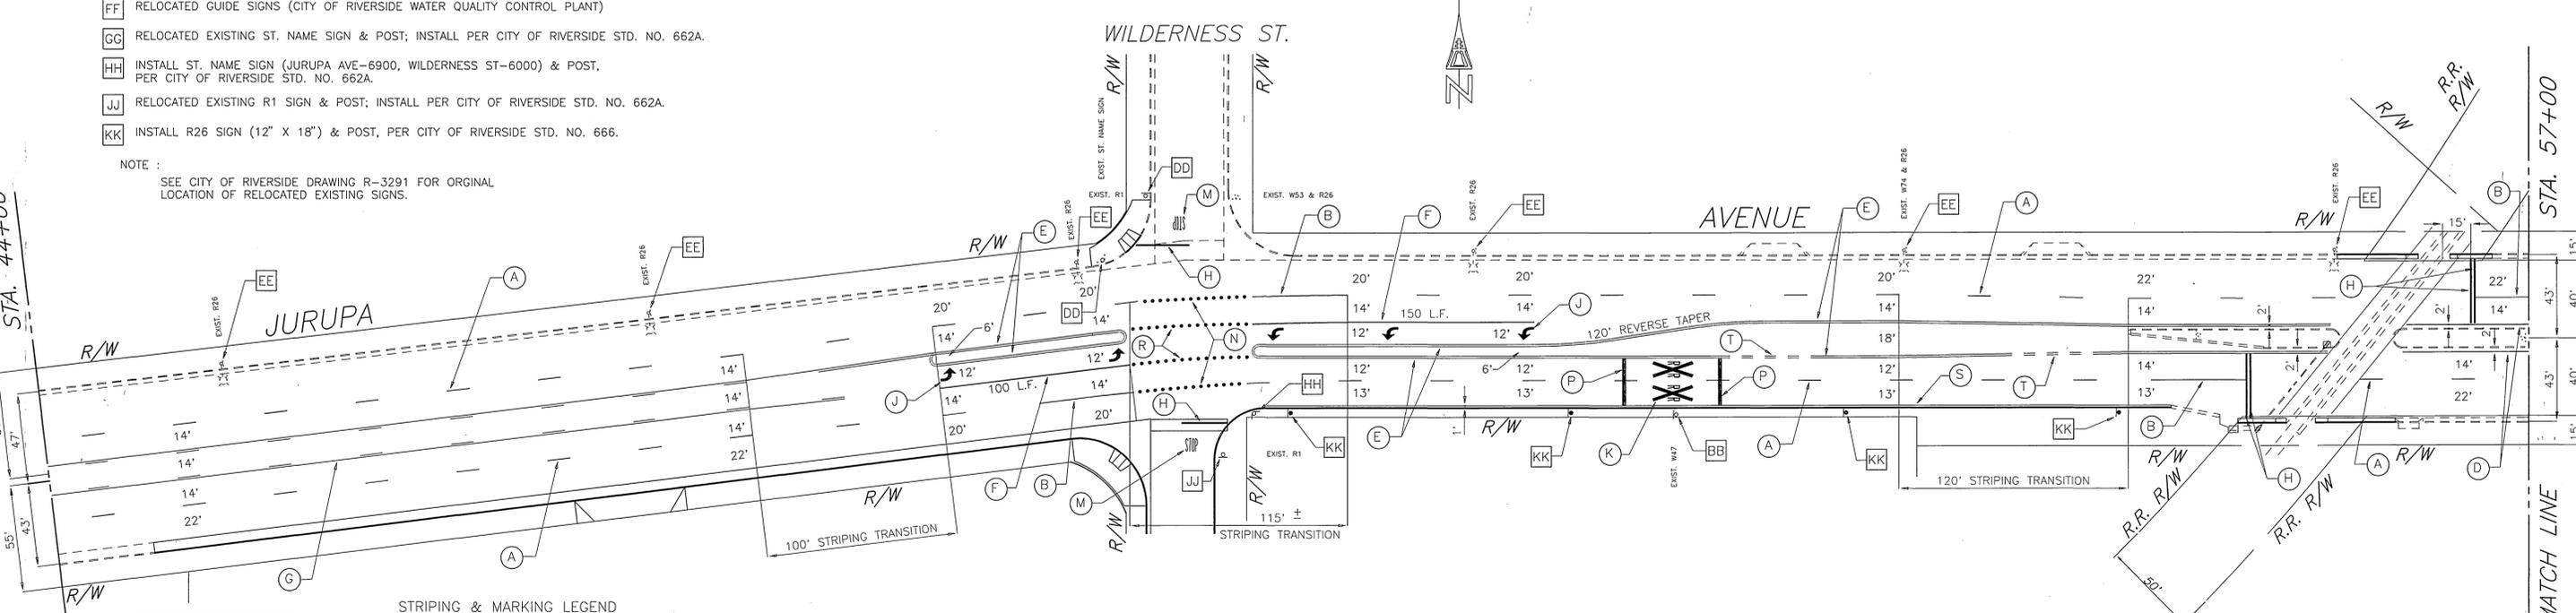

STRIPING & MARKING LEGEND

- (A) 4" SKIP WHITE STRIPE (12' STRIPE, 36" GAP) WITH TYPE D TWO-WAY YELLOW REFLECTIVE MARKERS AT 48' SPACING.
- (B) 4" SOLID WHITE STRIPE (50 L.F.) WITH TYPE G ONE-WAY CLEAR REFLECTIVE MARKERS AT 24' SPACING.
- (C) 4" SOLID DOUBLE YELLOW STRIPE WITH TYPE D TWO-WAY YELLOW REFLECTIVE MARKERS AT 24' SPACING.
- (D) 4" SOLID YELLOW STRIPE WITH TYPE H ONE-WAY YELLOW REFLECTIVE MARKERS AT 48' SPACING.
- (E) 4" SOLID DOUBLE YELLOW MEDIAN ISLAND WITH TYPE D TWO-WAY YELLOW REFLECTIVE MARKERS AT 24' SPACING (OUTSIDE).
- (F) 8" SOLID WHITE STRIPE WITH TYPE G ONE-WAY CLEAR REFLECTIVE MARKERS AT 24' SPACING.
- (G) YELLOW TWO-WAY LEFT TURN LANE WITH TYPE D TWO-WAY YELLOW REFLECTIVE MARKERS AT 24' SPACING (OUTSIDE) & 48' SPACING ALTERNATELY (INSIDE).
- (H) 12" SOLID WHITE MARKING
- (J) SOLID WHITE ARROW MARKING
- (K) SOLID WHITE "R X R" MARKING
- (L) PAINT MEDIAN NOSE REFLECTIVE YELLOW
- (M) SOLID WHITE "STOP" MARKING.
- (N) INSTALL TYPE A WHITE NON-REFLECTIVE MARKERS AT 4' SPACING.
- (P) 24" SOLID WHITE MARKING
- (R) INSTALL TYPE AY YELLOW NON-REFLECTIVE MARKERS AT 4' SPACING.
- (S) 4" SOLID WHITE STRIPE
- (T) 4" SKIP DOUBLE YELLOW (6' STRIPE, 6' GAP)



ENGINEER IN RESPONSIBLE CHARGE
 Richard D. McGrath
 R.C.E. No. 31952 expires 12-31-96
 DATE 1-20-95


CITY OF RIVERSIDE, CALIFORNIA DEPARTMENT OF PUBLIC WORKS			
APPROVED BY	BY	DATE	APPROVED BY
PRINCIPAL ENGINEER	[Signature]	1/23/95	DIRECTOR OF PUBLIC WORKS
P.W. INSPECTION	[Signature]	1/23/95	
TRAFFIC DIVISION	[Signature]	1/23/95	
CHIEF P.W. ENGR.	[Signature]	1/26/95	
ST. SERVICES	[Signature]	1/26/95	

PAVEMENT DELINEATION & SIGN PLAN
JURUPA AVENUE WIDENING
 VAN BUREN TO UPRR

ACCT. NO. 432-541500-440302-30328
XL-349
 (R-3291)
 SHEET 2 OF 4
 FILE NAME: XL349-2.DWG

SCALE: 1" = 40'

INDEXED 3-23-95 6/1 FILE W/1R-3291

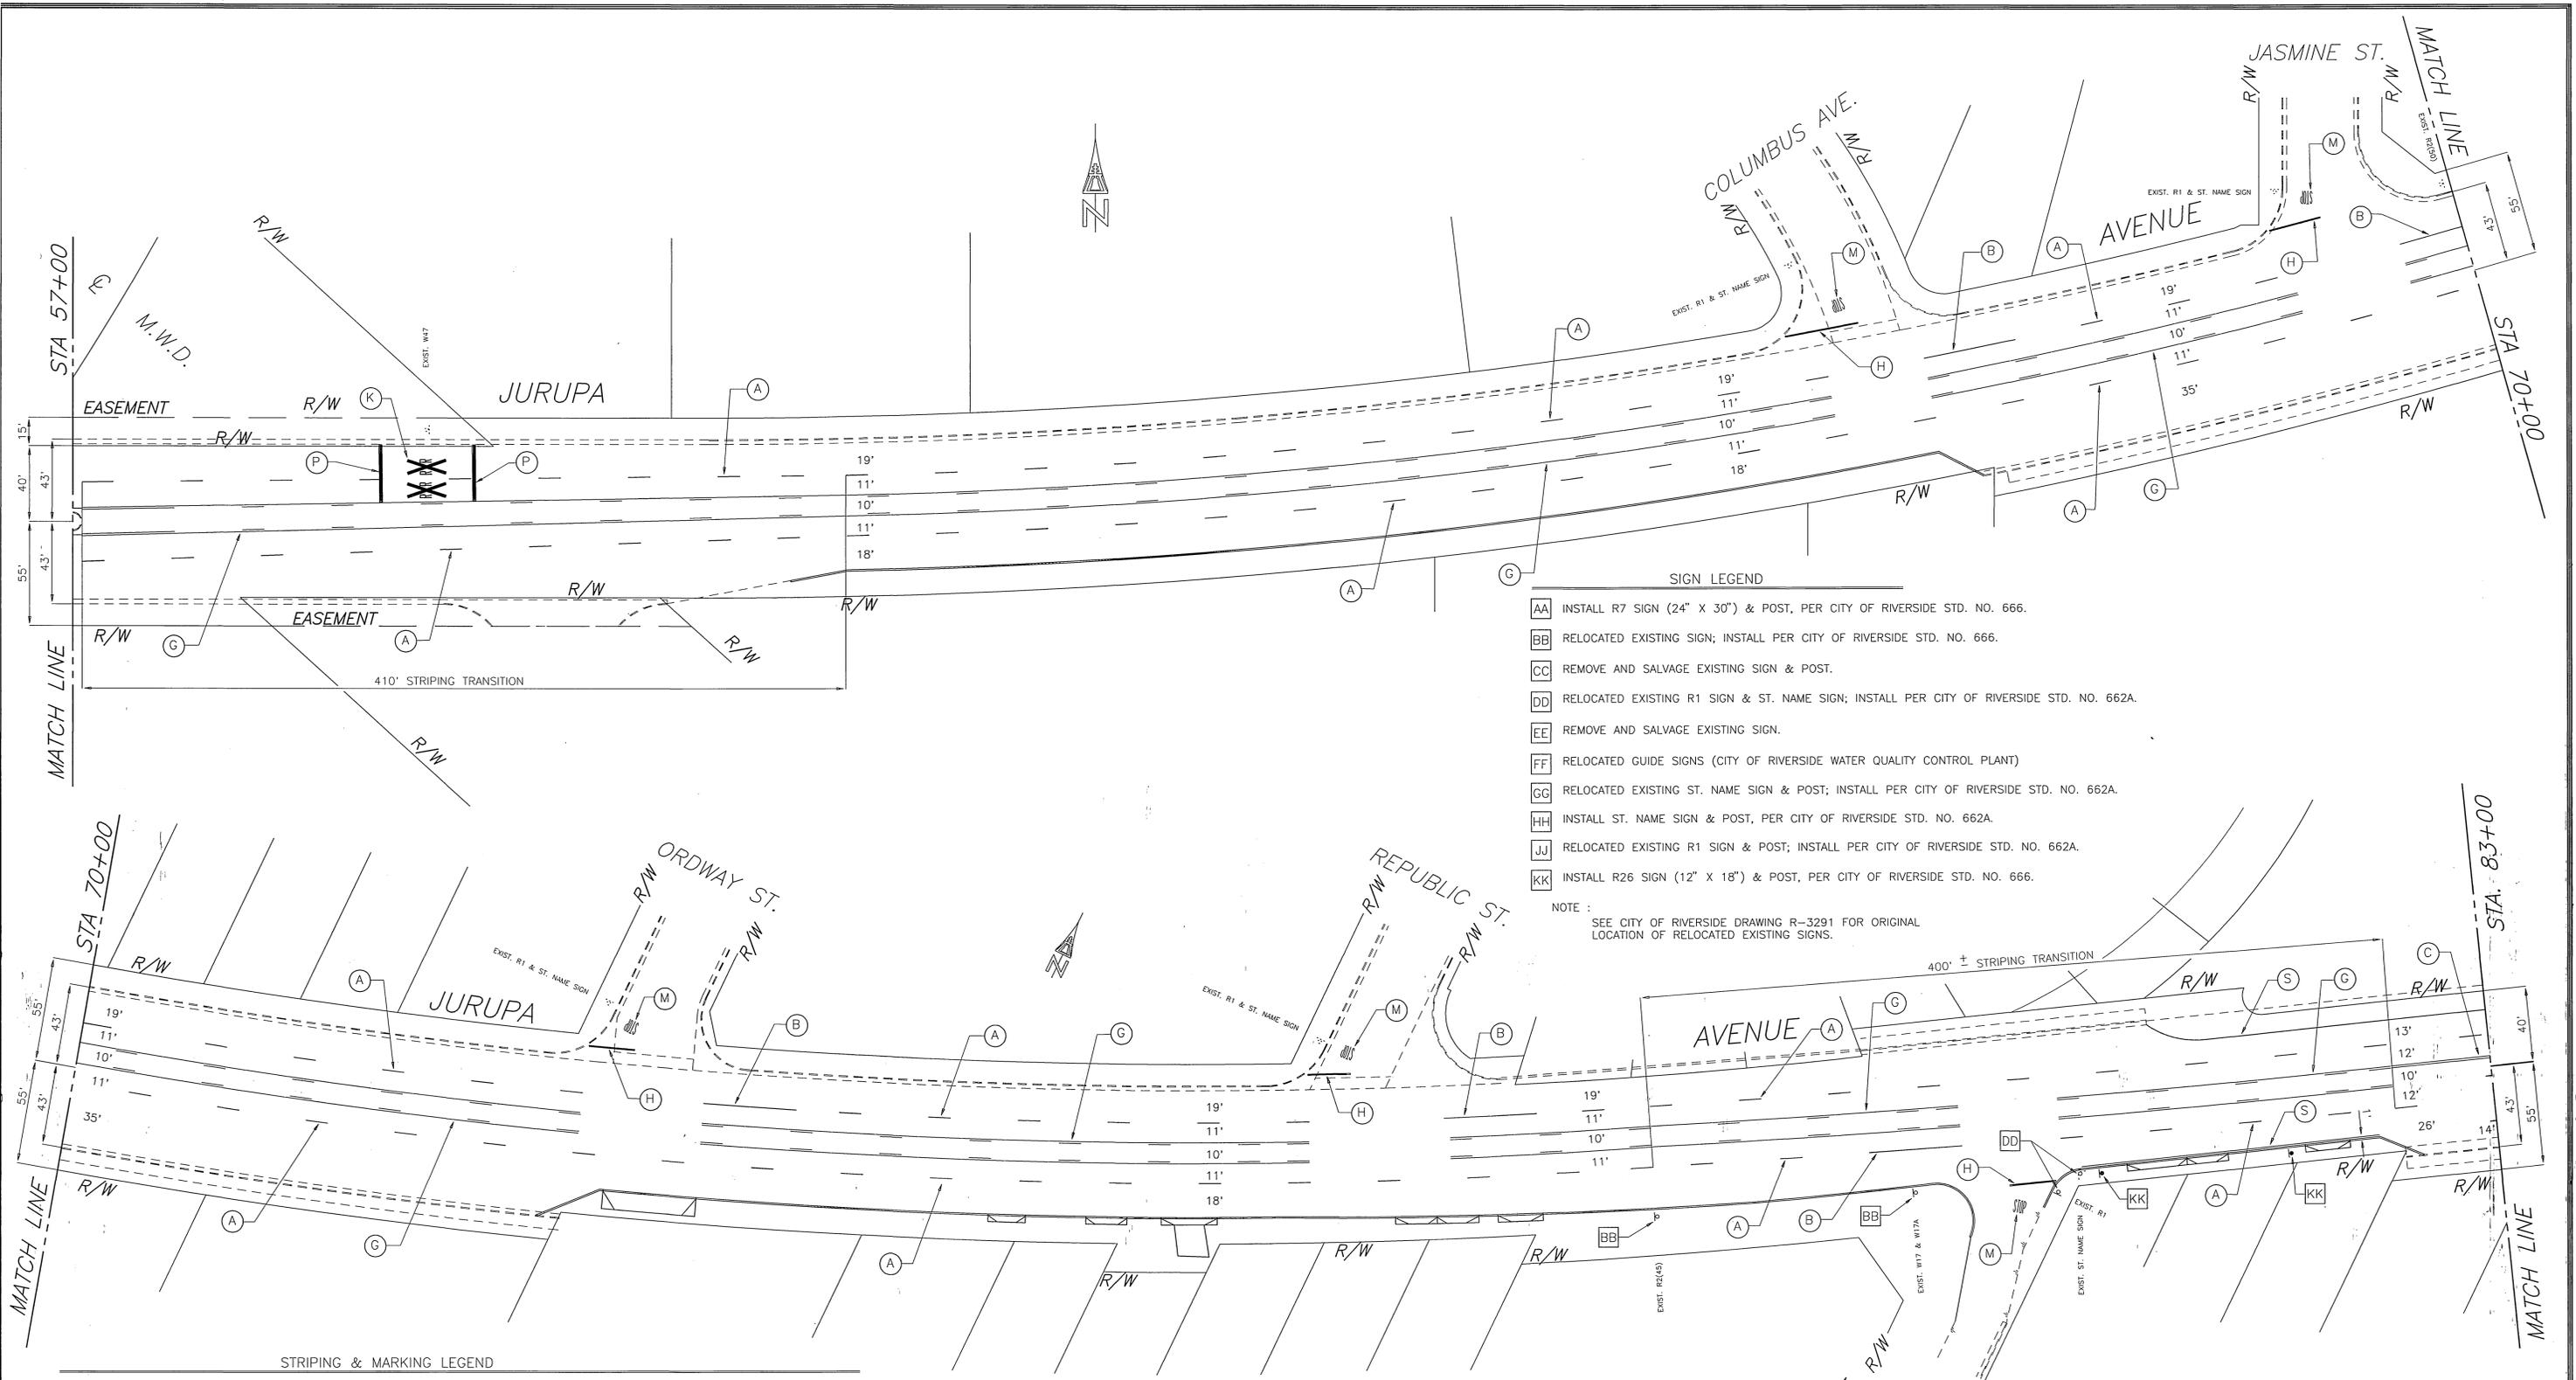

- SIGN LEGEND**
- AA INSTALL R7 SIGN (24" X 30") & POST, PER CITY OF RIVERSIDE STD. NO. 666.
 - BB RELOCATED EXISTING SIGN; INSTALL PER CITY OF RIVERSIDE STD. NO. 666.
 - CC REMOVE AND SALVAGE EXISTING SIGN & POST.
 - DD RELOCATED EXISTING R1 SIGN & ST. NAME SIGN; INSTALL PER CITY OF RIVERSIDE STD. NO. 662A.
 - EE REMOVE AND SALVAGE EXISTING SIGN.
 - FF RELOCATED GUIDE SIGNS (CITY OF RIVERSIDE WATER QUALITY CONTROL PLANT)
 - GG RELOCATED EXISTING ST. NAME SIGN & POST; INSTALL PER CITY OF RIVERSIDE STD. NO. 662A.
 - HH INSTALL ST. NAME SIGN & POST, PER CITY OF RIVERSIDE STD. NO. 662A.
 - JJ RELOCATED EXISTING R1 SIGN & POST; INSTALL PER CITY OF RIVERSIDE STD. NO. 662A.
 - KK INSTALL R26 SIGN (12" X 18") & POST, PER CITY OF RIVERSIDE STD. NO. 666.
- NOTE:
SEE CITY OF RIVERSIDE DRAWING R-3291 FOR ORIGINAL LOCATION OF RELOCATED EXISTING SIGNS.


- STRIPING & MARKING LEGEND**
- A 4" SKIP WHITE STRIPE (12' STRIPE, 36' GAP) WITH TYPE D TWO-WAY YELLOW REFLECTIVE MARKERS AT 48' SPACING.
 - B 4" SOLID WHITE STRIPE (50 L.F.) WITH TYPE G ONE-WAY CLEAR REFLECTIVE MARKERS AT 24' SPACING.
 - C 4" SOLID DOUBLE YELLOW STRIPE WITH TYPE D TWO-WAY YELLOW REFLECTIVE MARKERS AT 24' SPACING.
 - D 4" SOLID YELLOW STRIPE WITH TYPE H ONE-WAY YELLOW REFLECTIVE MARKERS AT 48' SPACING.
 - E 4" SOLID DOUBLE YELLOW MEDIAN ISLAND WITH TYPE D TWO-WAY YELLOW REFLECTIVE MARKERS AT 24' SPACING (OUTSIDE).
 - F 8" SOLID WHITE STRIPE WITH TYPE G ONE-WAY CLEAR REFLECTIVE MARKERS AT 24' SPACING.
 - G YELLOW TWO-WAY LEFT TURN LANE WITH TYPE D TWO-WAY YELLOW REFLECTIVE MARKERS AT 24' SPACING (OUTSIDE) & 48' SPACING ALTERNATELY (INSIDE).
 - H 12" SOLID WHITE MARKING
 - J SOLID WHITE ARROW MARKING
 - K SOLID WHITE "R X R" MARKING
 - L PAINT MEDIAN NOSE REFLECTIVE YELLOW
 - M SOLID WHITE "STOP" MARKING.
 - N INSTALL TYPE A WHITE NON-REFLECTIVE MARKERS AT 4' SPACING.
 - P 24" SOLID WHITE MARKING
 - S 4" SOLID WHITE STRIPE




ENGINEER IN RESPONSIBLE CHARGE
 Richard D. McGrath
 RICHARD D. McGRATH
 R.C.E. No. 31952 expires 12-31-96
 DATE 1-20-96

CITY OF RIVERSIDE, CALIFORNIA DEPARTMENT OF PUBLIC WORKS			
APPROVED BY	BY	DATE	APPROVED BY
PRINCIPAL ENGINEER	[Signature]	1/26/95	[Signature]
P.W. INSPECTION	[Signature]	1-24-95	DIRECTOR OF PUBLIC WORKS
TRAFFIC DIVISION	[Signature]	1/30/95	
CHIEF P.W. ENGR.	[Signature]		
ST. SERVICES	[Signature]		
DESIGNED BY	R.C.C.	DRAWN BY	R.C.C.
CHECKED BY	[Signature]		

PAVEMENT DELINEATION & SIGN PLAN		ACCT. No.
JURUPA AVENUE WIDENING VAN BUREN TO UPRR		432-541500-440302-30328
		FILE NAME: XL349-3.DWG
XL-349 (R-3291)		SHEET 3 OF 4
SCALE: 1" = 40'		INDEXED 3-23-95 4/1 FILE W/R-3291

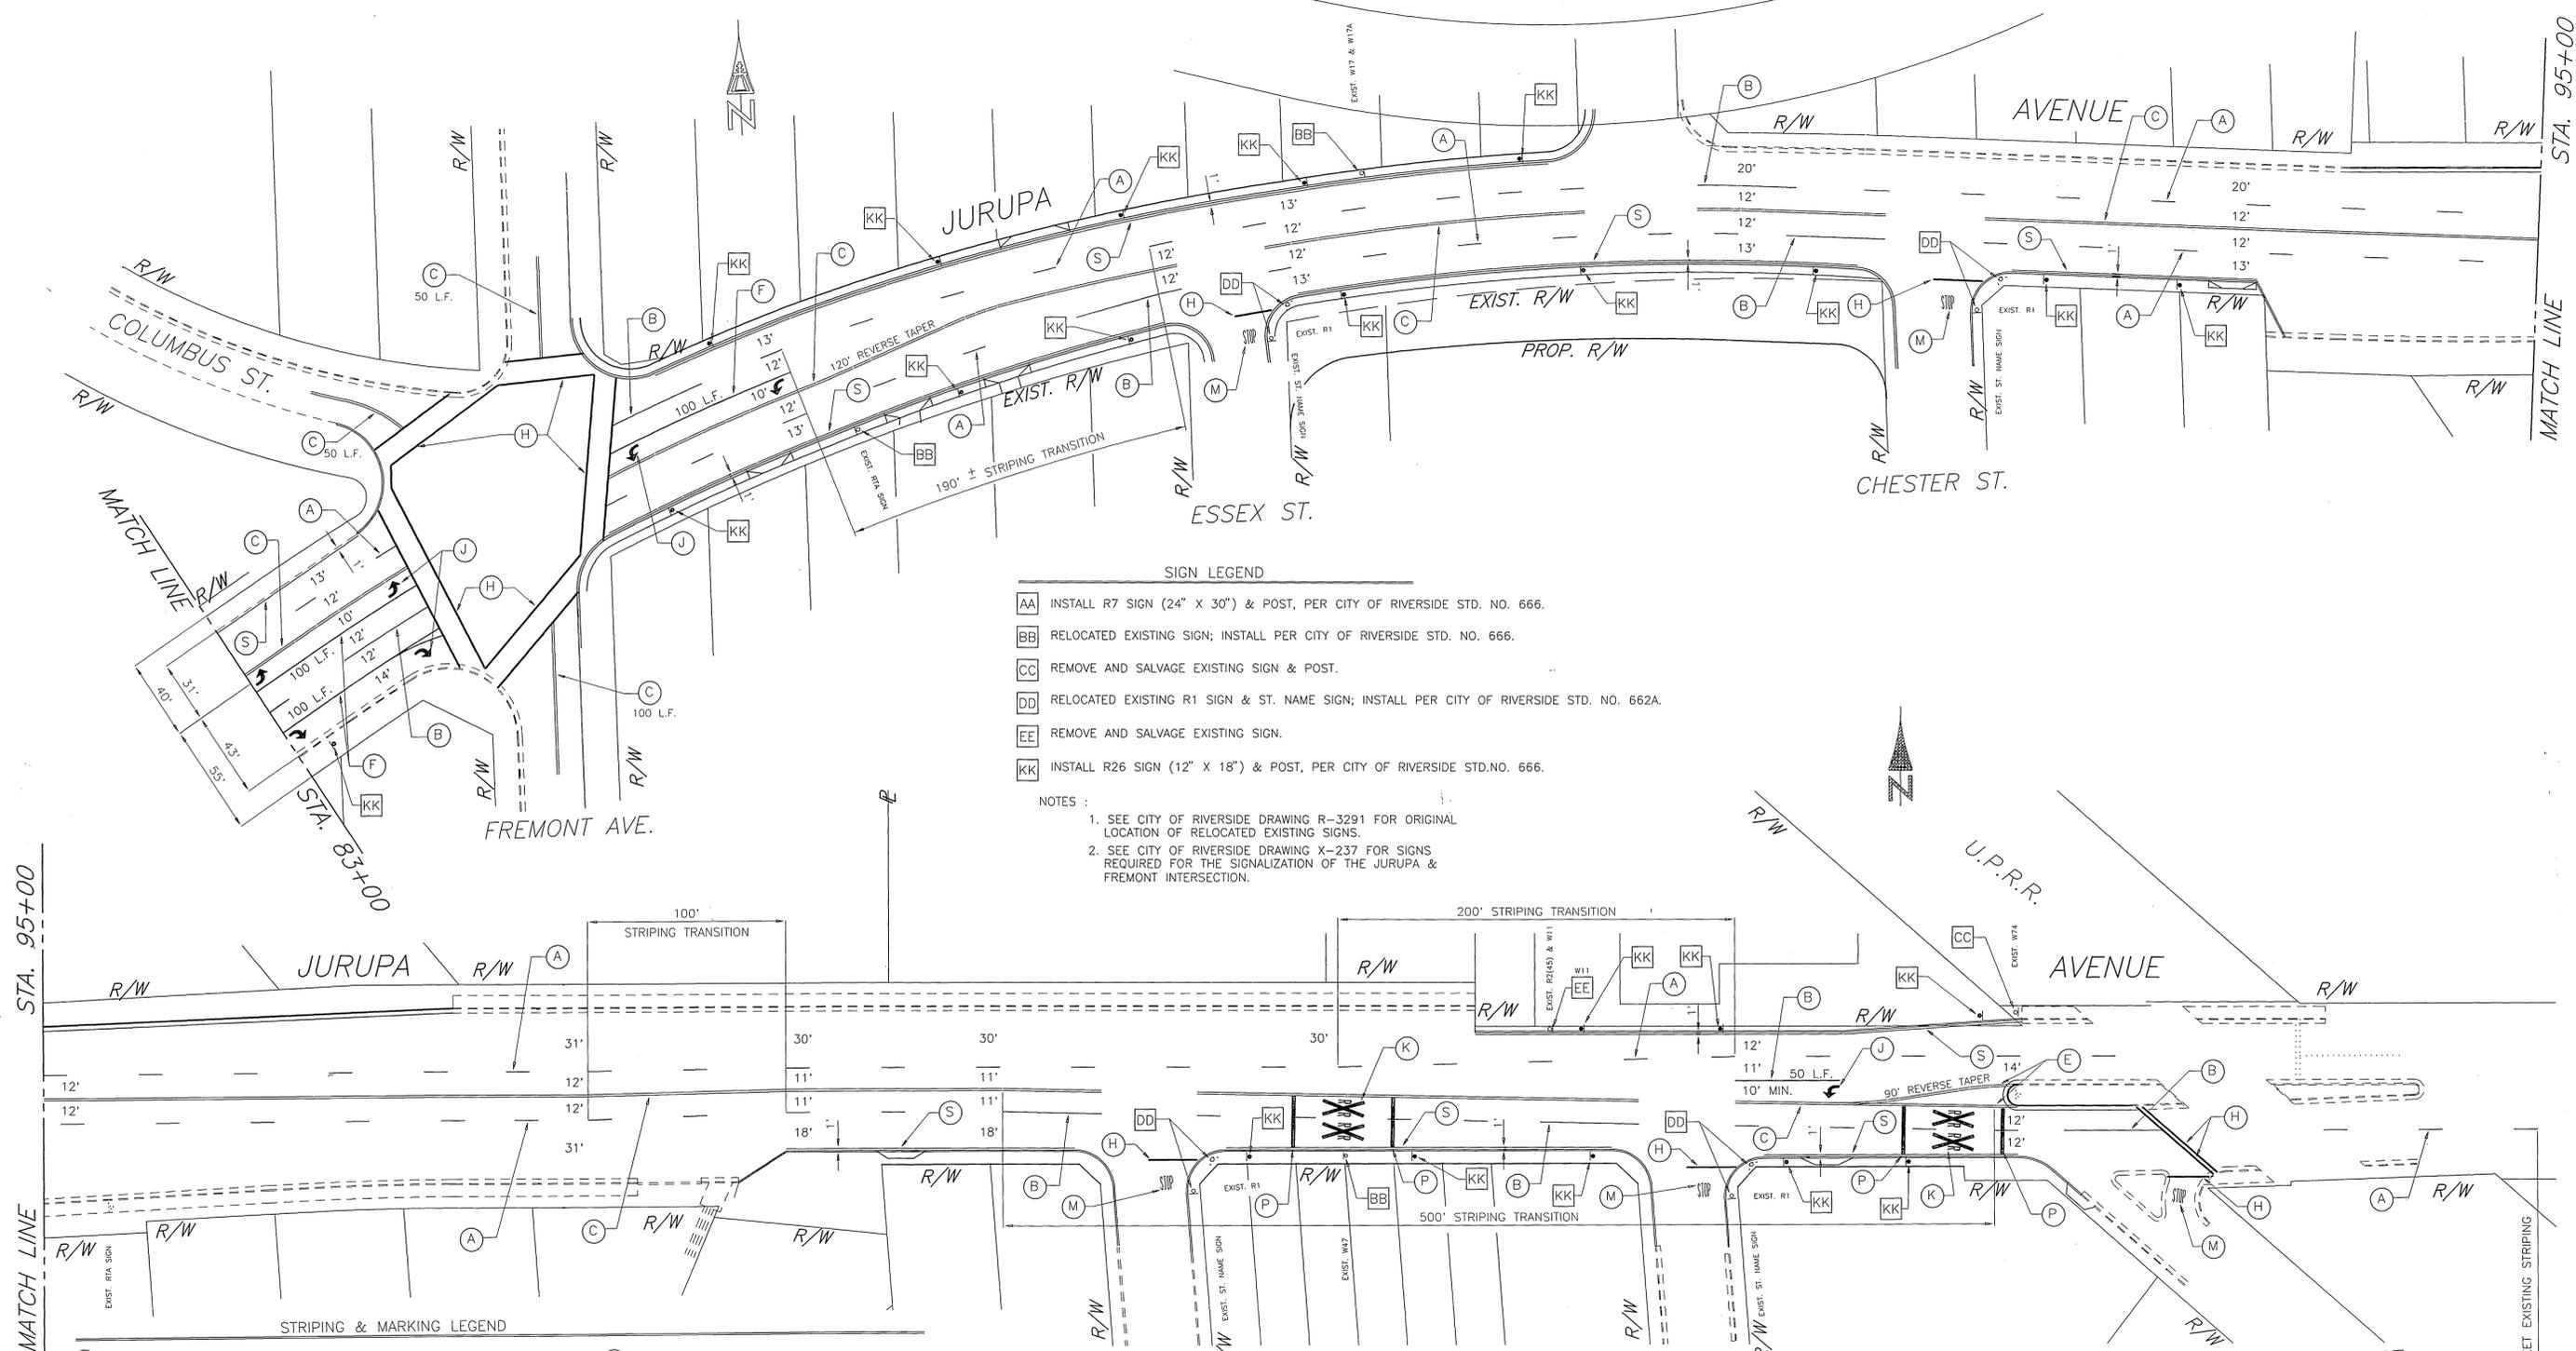

- SIGN LEGEND**
- AA INSTALL R7 SIGN (24" X 30") & POST, PER CITY OF RIVERSIDE STD. NO. 666.
 - BB RELOCATED EXISTING SIGN; INSTALL PER CITY OF RIVERSIDE STD. NO. 666.
 - CC REMOVE AND SALVAGE EXISTING SIGN & POST.
 - DD RELOCATED EXISTING R1 SIGN & ST. NAME SIGN; INSTALL PER CITY OF RIVERSIDE STD. NO. 662A.
 - EE REMOVE AND SALVAGE EXISTING SIGN.
 - KK INSTALL R26 SIGN (12" X 18") & POST, PER CITY OF RIVERSIDE STD. NO. 666.
- NOTES :**
- SEE CITY OF RIVERSIDE DRAWING R-3291 FOR ORIGINAL LOCATION OF RELOCATED EXISTING SIGNS.
 - SEE CITY OF RIVERSIDE DRAWING X-237 FOR SIGNS REQUIRED FOR THE SIGNALIZATION OF THE JURUPA & FREMONT INTERSECTION.

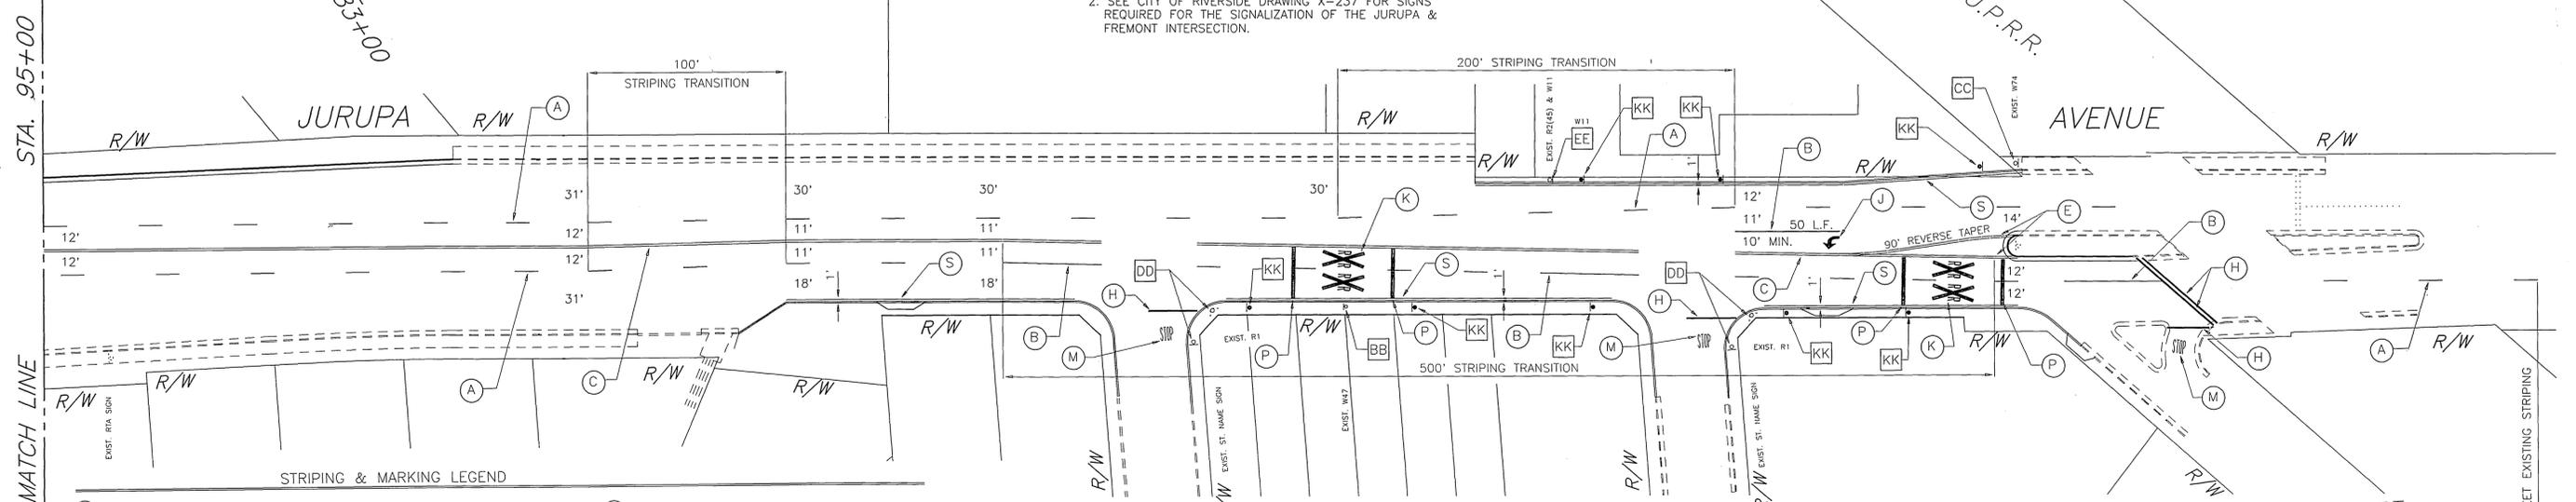

- STRIPING & MARKING LEGEND**
- A 4" SKIP WHITE STRIPE (12' STRIPE, 36" GAP) WITH TYPE D TWO-WAY YELLOW REFLECTIVE MARKERS AT 48' SPACING.
 - B 4" SOLID WHITE STRIPE (50 L.F.) WITH TYPE G ONE-WAY CLEAR REFLECTIVE MARKERS AT 24' SPACING.
 - C 4" SOLID DOUBLE YELLOW STRIPE WITH TYPE D TWO-WAY YELLOW REFLECTIVE MARKERS AT 24' SPACING.
 - D 4" SOLID YELLOW STRIPE WITH TYPE H ONE-WAY YELLOW REFLECTIVE MARKERS AT 48' SPACING.
 - E 4" SOLID DOUBLE YELLOW MEDIAN ISLAND WITH TYPE D TWO-WAY YELLOW REFLECTIVE MARKERS AT 24' SPACING (OUTSIDE).
 - F 8" SOLID WHITE STRIPE WITH TYPE G ONE-WAY CLEAR REFLECTIVE MARKERS AT 24' SPACING.
 - G YELLOW TWO-WAY LEFT TURN LANE WITH TYPE D TWO-WAY YELLOW REFLECTIVE MARKERS AT 24' SPACING (OUTSIDE) & 48' SPACING ALTERNATELY (INSIDE).
 - H 12" SOLID WHITE MARKING
 - J SOLID WHITE ARROW MARKING
 - K SOLID WHITE "R X R" MARKING
 - L PAINT MEDIAN NOSE REFLECTIVE YELLOW
 - M SOLID WHITE "STOP" MARKING.
 - N INSTALL TYPE A WHITE NON-REFLECTIVE MARKERS AT 4' SPACING.
 - P 24" SOLID WHITE MARKING
 - S 4" SOLID WHITE STRIPE



ENGINEER IN RESPONSIBLE CHARGE
Richard D. McGrath
 RICHARD D. McGRATH
 R.C.E. No. 31952 expires 12-31-96
 DATE 1-20-95

CITY OF RIVERSIDE, CALIFORNIA DEPARTMENT OF PUBLIC WORKS			
APPROVED BY	BY	DATE	APPROVED BY
PRINCIPAL ENGINEER	<i>[Signature]</i>	1/26/95	DIRECTOR OF PUBLIC WORKS
P.W. INSPECTION	<i>[Signature]</i>	1-27-95	
TRAFFIC DIVISION	<i>[Signature]</i>	1/27/95	
CHIEF P.W. ENGR.			
ST. SERVICES			

PAVEMENT DELINEATION & SIGN PLAN		ACCT. NO.
JURUPA AVENUE WIDENING VAN BUREN TO UPRR		432-541500-440302-30328
SCALE: 1" = 40'		XL-349 (R-3291)
SHEET 4 OF 4		FILE NAME: XL349-4.DWG

INDEXED 3-23-95
FILE 4112.9091