
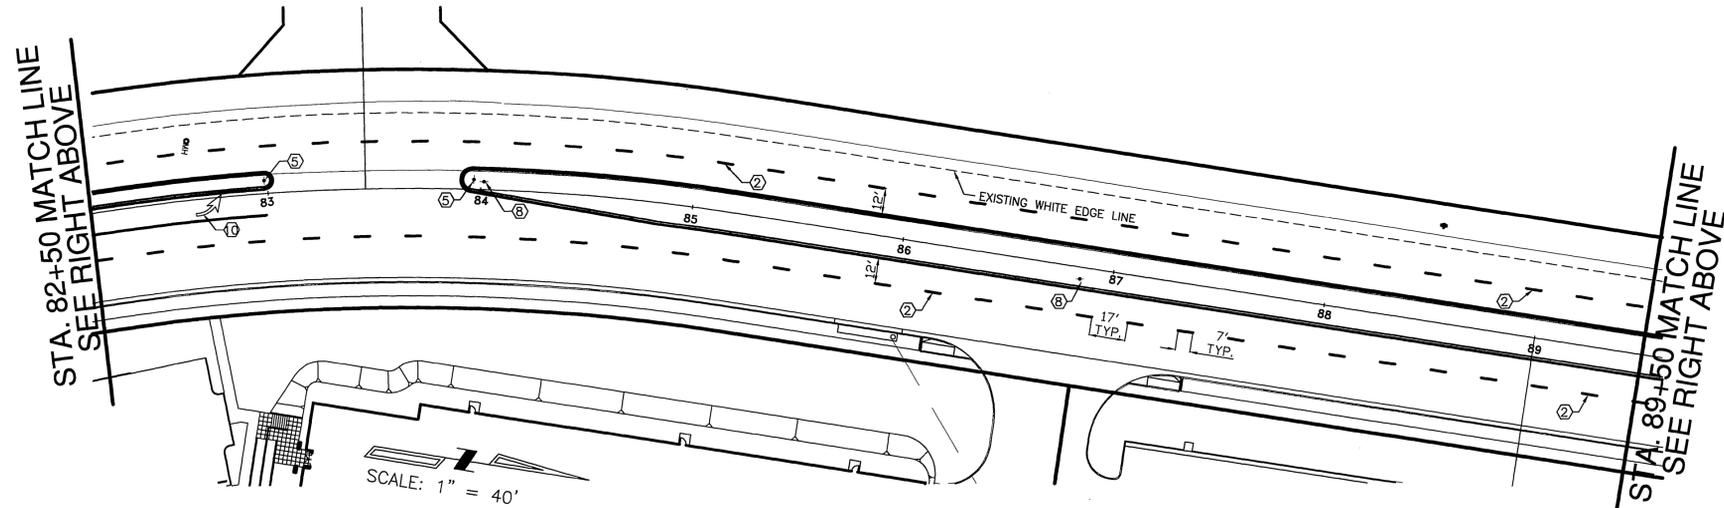


STRIPING PLAN


CONSTRUCTION NOTES

- 1 PAINT 4" DOUBLE YELLOW LINE PER CALTRANS ST. PLAN, DETAIL 22.
- 2 4" WHITE TRAFFIC LINE PER CALTRANS ST. PLAN, DETAIL 9.
- 3 8" SOLID WHITE LINE PER CALTRANS ST. PLAN, DETAIL 38.
- 4 INSTALL R4-7 SIGN PER MUTCD STANDARDS WITH 2"x2" UNISTRUT STEEL POST.
- 5 TYPE VI ARROW PER CALTRANS ST. PLAN A24A.
- 6 INSTALL W11-1 SIGN PER MUTCD STANDARDS WITH 2"x2" UNISTRUT STEEL POST.
- 7 INSTALL TYPE R10A SIGN
- 8 INSTALL SIGN AND MARKER, TYPE "L" MARKER PER CITY OF RIVERSIDE STD. DWG. 665
- 9 TYPE IV (L) ARROW PER CALTRANS ST. PLAN A24A.

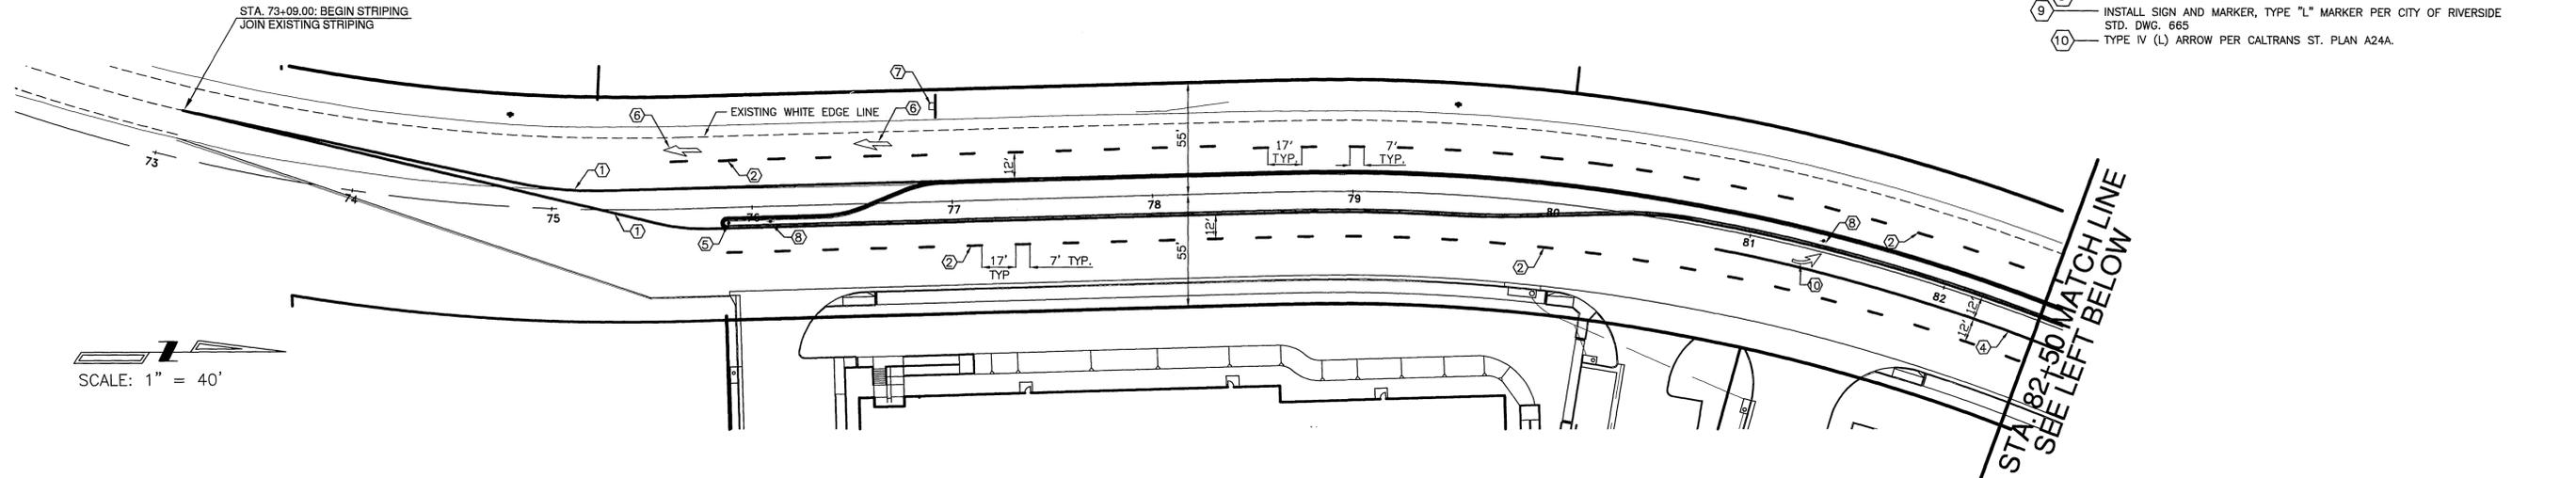

GENERAL NOTES:

1. ALL SIGNING, STRIPING AND PAVEMENT MARKINGS SHALL BE IN CONFORMANCE WITH THE CURRENT EDITION OF THE MANUAL, PUBLISHED BY THE STATE OF CALIFORNIA, DEPARTMENT OF TRANSPORTATION.
2. ALL STRIPING AND PAVEMENT MARKINGS SHALL BE THERMOPLASTIC (ALKYD BASE TYPE) EXCEPT AS NOTED.
3. ALL SIGNS AND ROADSIDE MARKERS SHALL BE OF DIAMOND GRADE 3 (FHWA TYPE IIIA) REFLECTIVE SHEETING, EXCEPT STOP SIGNS SHALL BE DIAMOND GRADE (FHWA TYPE IIIA) REFLECTIVE SHEETING.
4. SIGNS SHALL BE MOUNTED ON 2"x2" UNISTRUT STEEL POST
5. ALL CONFLICTING STRIPING AND PAVEMENT MARKINGS NOT SHOWN ON THE PLAN, SHALL BE REMOVED BY CONTRACTOR. REMOVAL SHALL BE ACCOMPLISHED BY SANDBLASTING, GRINDING, OR AS DIRECTED BY COUNTY REPRESENTATIVE.
6. ALL CONFLICTING SIGNS SHALL BE EITHER REMOVED, RELOCATED OR COVERED BY CONTRACTOR. RELOCATABLE SIGNS SHALL BE INSTALLED AS SPECIFIED ON THE PLAN OR AS DIRECTED BY COUNTY REPRESENTATIVE.
7. ALL EXISTING SIGNING, STRIPING AND PAVEMENT MARKINGS NOT SHOWN ON PLAN, IF REMOVED/OBLITERATED, SHALL BE REPLACED / RESTORED OF SAME KIND, AND IN CONFORMANCE WITH THE CURRENT EDITION OF THE TRAFFIC MANUAL PUBLISHED BY THE STATE OF CALIFORNIA, DEPARTMENT OF TRANSPORTATION.
8. THE CONTRACTOR SHALL NOTIFY COUNTY REPRESENTATIVE TO SCHEDULE WITH TRAFFIC DIVISION PERSONNEL FOR A FINAL REVIEW (WALK THROUGH) AND APPROVAL OF TRAFFIC CONTROL DEVICES PRIOR TO PROJECT ACCEPTANCE.
9. ALL CONSTRUCTION SIGNS SHALL BE BLACK ON ORANGE BACKGROUND WITH HIGH INTENSITY (FHWA TYPE III) REFLECTIVE SHEETING.
10. ALL CONSTRUCTION SIGNING SHALL BE IN CONFORMANCE WITH THE CURRENT EDITION OF THE MANUAL OF TRAFFIC CONTROLS OF CONSTRUCTION AND MAINTENANCE WORK ZONES, PUBLISHED BY THE STATE OF CALIFORNIA, DEPARTMENT OF TRANSPORTATION.

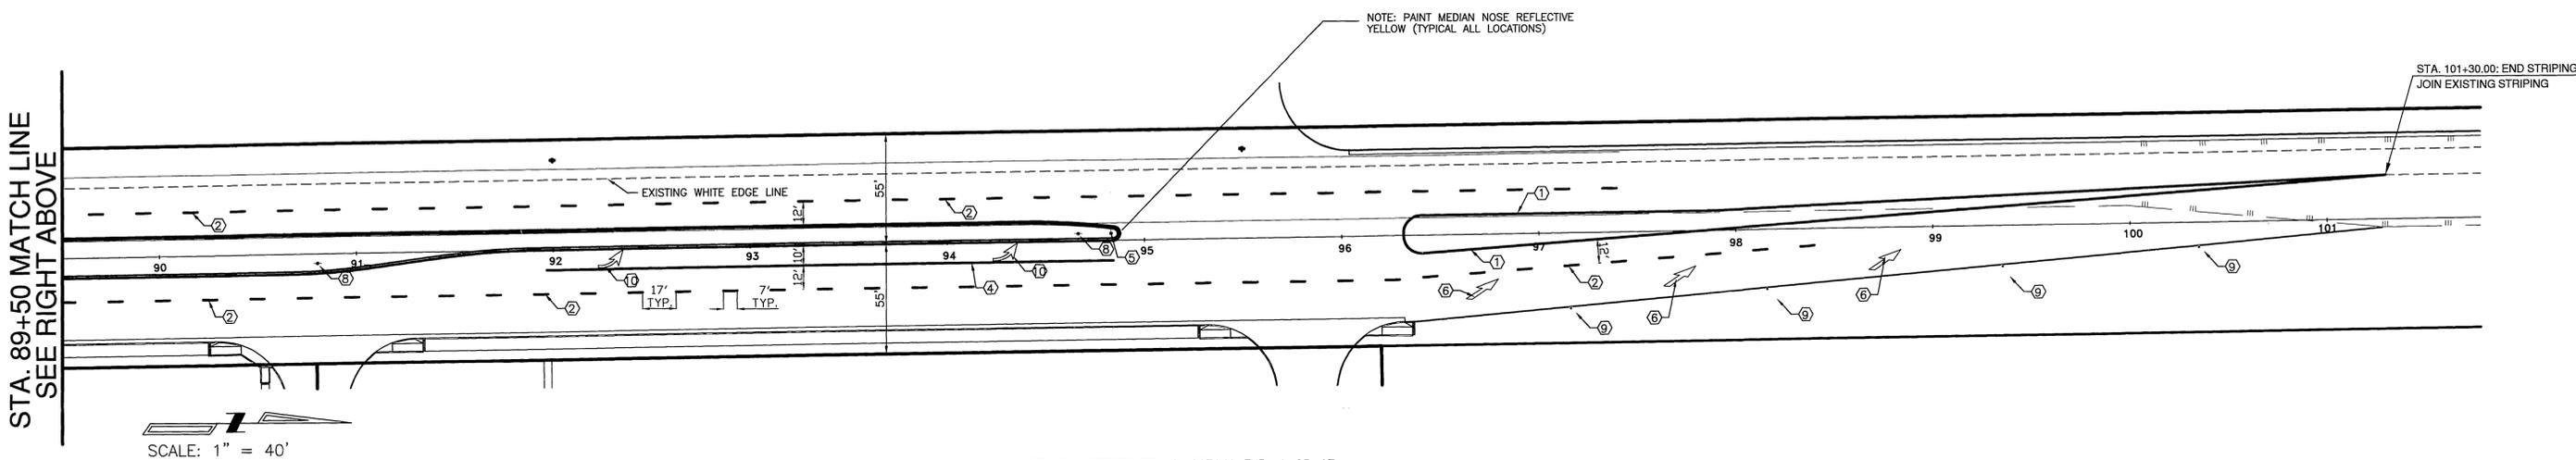

CITY TAX CERTIFICATE NO. 027049 EXP. 1-25-07

DIGALERT
DIAL BEFORE YOU DIG
TWO WORKING DAYS BEFORE YOU DIG
TOLL FREE 1-800-227-2600
A PUBLIC SERVICE BY UNDERGROUND SERVICE ALERT

BENCH MARK:
CITY OF RIVERSIDE B.M.
L1-A3
PK NAIL AND CITY ENGINEER TAG IN THE BASE OF A STREET LIGHT POLE ALONG THE NORTHERLY CURB OF EASTRIDGE AVENUE, 82 FEET WESTERLY OF BOX SPRINGS BLVD.
ELEVATION: 1534.311



Southland Engineering
2200 BUSINESS WAY, Ste. 100
RIVERSIDE, CA 92501
(951) 788-8488
PREPARED UNDER THE SUPERVISION OF
ALLEN W. MARTIN
R.C.E. 38463
DATE: 4/20/06
EXP. 3-31-07

| MARK | REVISIONS | APPR. | DATE |
|-------------|-----------|----------|------|
| DESIGNED BY | AR | DRAWN BY | AR |
| CHECKED BY | AWM | | |

CITY OF RIVERSIDE
PUBLIC WORKS DEPARTMENT
APPROVED BY: [Signature]
DATE: 4/20/06
TRAFFIC DIVISION: [Signature]
DATE: 4/20/06

STREET IMPROVEMENTS PLAN
STRIPING PLAN
SYCAMORE CANYON BOULEVARD
STA. 73+09.00 TO STA. 101+30.00
P04-0567
P04-0741
SCALE: 1" = 40'

ACCOUNT NO.
XL-433
SHEET **1** OF **1**
24111