
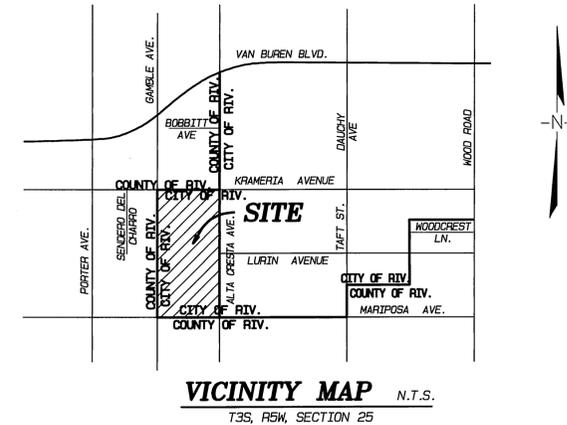


TRACT 32646 SIGNING AND STRIPING PLAN

CITY OF RIVERSIDE / COUNTY OF RIVERSIDE

GENERAL SIGNING AND STRIPING NOTES:

1. TRAFFIC STRIPES, PAVEMENT MARKINGS AND DELINEATORS PER CALTRANS STANDARD PLANS AND STANDARD SPECIFICATIONS, LATEST EDITION.
2. ALL SIGNS SHALL BE STANDARD SIZE UNLESS OTHERWISE NOTED ON PLANS. SIGNS SHALL BE INSTALLED ON 4" x 4" WOOD POSTS WITH ANCHOR BLOCKS UNLESS OTHERWISE NOTED ON THE PLAN.
3. ALL STRIPES, SIGNS, AND PAVEMENT MARKINGS SHALL BE REFLECTORIZED. STENCILS FOR PAVEMENT MARKINGS SHALL MATCH COUNTY FEDERAL METRIC STANDARD STENCILS EXACTLY. ALL STRIPING AND MARKING DETAILS SHALL MATCH CALTRANS STANDARD PLAN DETAILS.
4. ALL CONFLICTING STRIPES AND PAVEMENT MARKINGS SHALL BE REMOVED BY SANDBLASTING OR GRINDING. CONFLICTING SIGNS AND RAISED PAVEMENT MARKERS SHALL BE REMOVED. ALL REMOVALS OF SIGNS AND MARKINGS SHALL BE THE RESPONSIBILITY OF THE DEVELOPER OR APPLICANT.
5. PAINTED TRAFFIC STRIPES AND PAINTED PAVEMENT MARKINGS (IF ALLOWED) SHALL BE APPLIED IN TWO COATS. PAVEMENT MARKINGS SHALL BE APPLIED IN THERMOPLASTIC FORMAT UNLESS APPROVED OTHERWISE.
6. ALL REMOVED SIGNS SHALL BE SALVAGED AND DELIVERED TO THE COUNTY YARD AS DIRECTED BY THE COUNTY INSPECTOR ON THE JOB SITE.
7. THE CONTRACTOR INSTALLS SIGNS, AND PAINTED LANE AND THERMOPLASTIC LINES. INSTALLATION OF SIGNING AND STRIPING SHALL BE IN ACCORDANCE WITH THE APPROVED PLAN WITH ALL INCURRED COSTS BORNE BY THE DEVELOPER/APPLICANT.
8. RAISED PAVEMENT MARKERS SHALL BE FURNISHED AND INSTALLED BY THE CONTRACTOR IN ACCORDANCE WITH THE STRIPING DETAILS SHOWN ON THE SIGNING AND STRIPING PLAN. INSTALLATION SHALL BE COMPLETE WITHIN SEVEN WORKING DAYS OF ROADWAY STRIPING.
9. ALL SIGNS INSTALLED WITHIN THE CITY OF RIVERSIDE RIGHT-OF-WAY SHALL BE PER STANDARD DRAWING NO. 666 OF THE CITY OF RIVERSIDE DEPARTMENT OF PUBLIC WORKS STANDARD DRAWINGS FOR CONSTRUCTION.

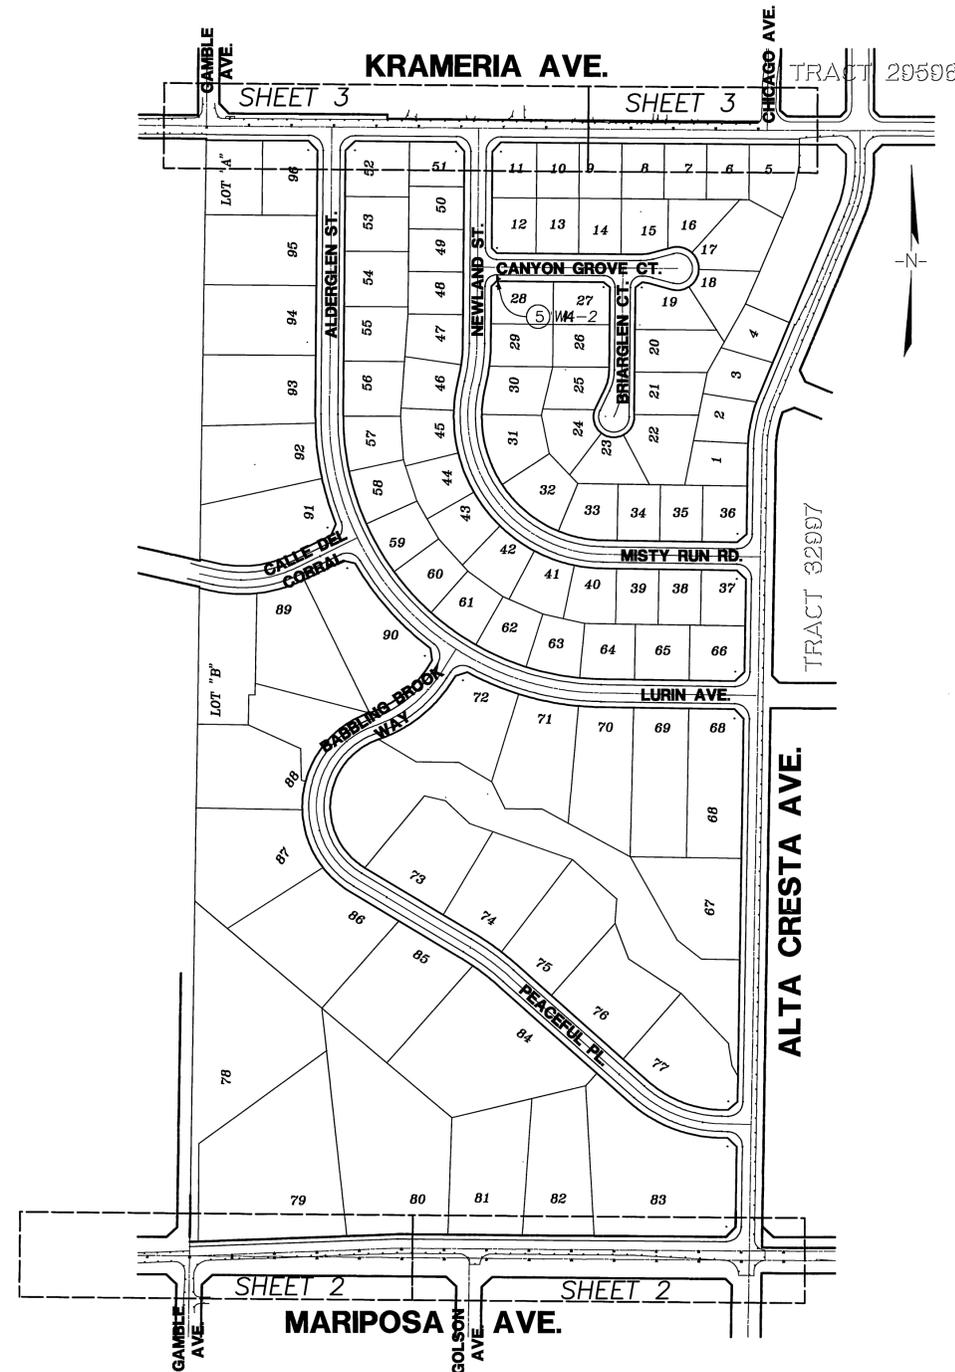


CONSTRUCTION NOTES & QUANTITIES:

| | BY CONTRACTOR | BY COUNTY |
|---|---------------|-----------|
| ① PAINT 4"/4" DOUBLE SOLID YELLOW STRIPE PER CALTRANS STANDARD PLANS, PLAN NO. A20A, DETAIL 22. | 1,661 LF | - |
| ② PAINT 4" SOLID WHITE EDGELINE PER CALTRANS STANDARD PLANS, PLAN NO. A20B, DETAIL 27B. | 3,356 LF | - |
| ③ APPLY THERMOPLASTIC PAVEMENT LEGEND PER CALTRANS STANDARD PLANS, PLAN NO. A24D. | 264 SF | - |
| ④ APPLY THERMOPLASTIC 12" SOLID WHITE STRIPE PER CALTRANS STANDARD PLANS, PLAN NO. A24E. | 194 SF | - |
| ⑤ INSTALL SIGN (STANDARD SIZE OR AS INDICATED) PER M.U.T.C.D. (2003) AND THE CALIFORNIA SUPPLEMENT. | 24 EA | - |
| ⑥ INSTALL TYPE "F" DELINEATORS, EVERY 25' TYP. | 14 EA | - |

STREET INDEX SHT NO.

| | |
|-----------------------------------|---|
| TITLE SHEET | 1 |
| SIGNING & STRIPING: MARIPOSA AVE. | 2 |
| SIGNING & STRIPING: KRAMERIA AVE. | 3 |

INDEX MAP SCALE: 1" = 200'

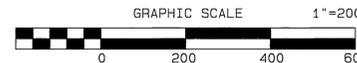

SEAL-COUNTY COUNTY OF RIVERSIDE
TRANSPORTATION DEPARTMENT
 APPROVED BY: *Khaled A. Othman* 11/15/06
 KHALED A. OTHMAN, P.E. DATE
 RECOMMENDED: *Mike Ghafriamant* 11/14/06
 MIKE GHAFRIAMANT DATE

REGISTERED PROFESSIONAL ENGINEER
 DINESH R. SHEKHAR
 NO. C65078
 EXP. 6-30-07
 CIVIL
 STATE OF CALIFORNIA

CITY BUSINESS TAX CERTIFICATE NO. 005751 EXP. 12-31-06
**ALBERT A. WEBB ASSOCIATES
 CIVIL ENGINEERS**
 3788 McCRAY STREET RIVERSIDE, CA 92506
 (951) 686-1070
 APPROVED BY: *Albert A. Webb* DATE 11/3/06
 R.C.E. NO. C65078 EXP. DATE 6-30-07


| MARK | REVISIONS | APPR. | DATE |
|------|-----------|-------|------|
| | | | |
| | | | |
| | | | |

CITY OF RIVERSIDE, CALIFORNIA
PUBLIC WORKS DEPARTMENT
 APPROVED BY: *Albert A. Webb* BY DATE: 11/14/07
 PRINCIPAL ENGINEER
 PARK DEPARTMENT
 TRAFFIC DIVISION
 APPROVED BY: *John B. ...* BY DATE: 11/20/07
 CITY ENGINEER

MS 4053 IP. 050158
SIGNING AND STRIPING PLANS
 ACCOUNT NO. 05-0192
 DRAWING NUMBER
TRACT NO. 32646
 TITLE SHEET
 SCALE: AS SHOWN
XL-541
 SHEET 1 OF 3
 PW05-0731

DIGALERT
 DIAL BEFORE YOU DIG
 TWO WORKING DAYS BEFORE YOU DIG
 A PUBLIC SERVICE BY 1-800-227-2600
 UNDERGROUND SERVICE ALERT

FILE: G:\2005\05-0192\050158SS.dwg PLOT DATE: 11/22/2006

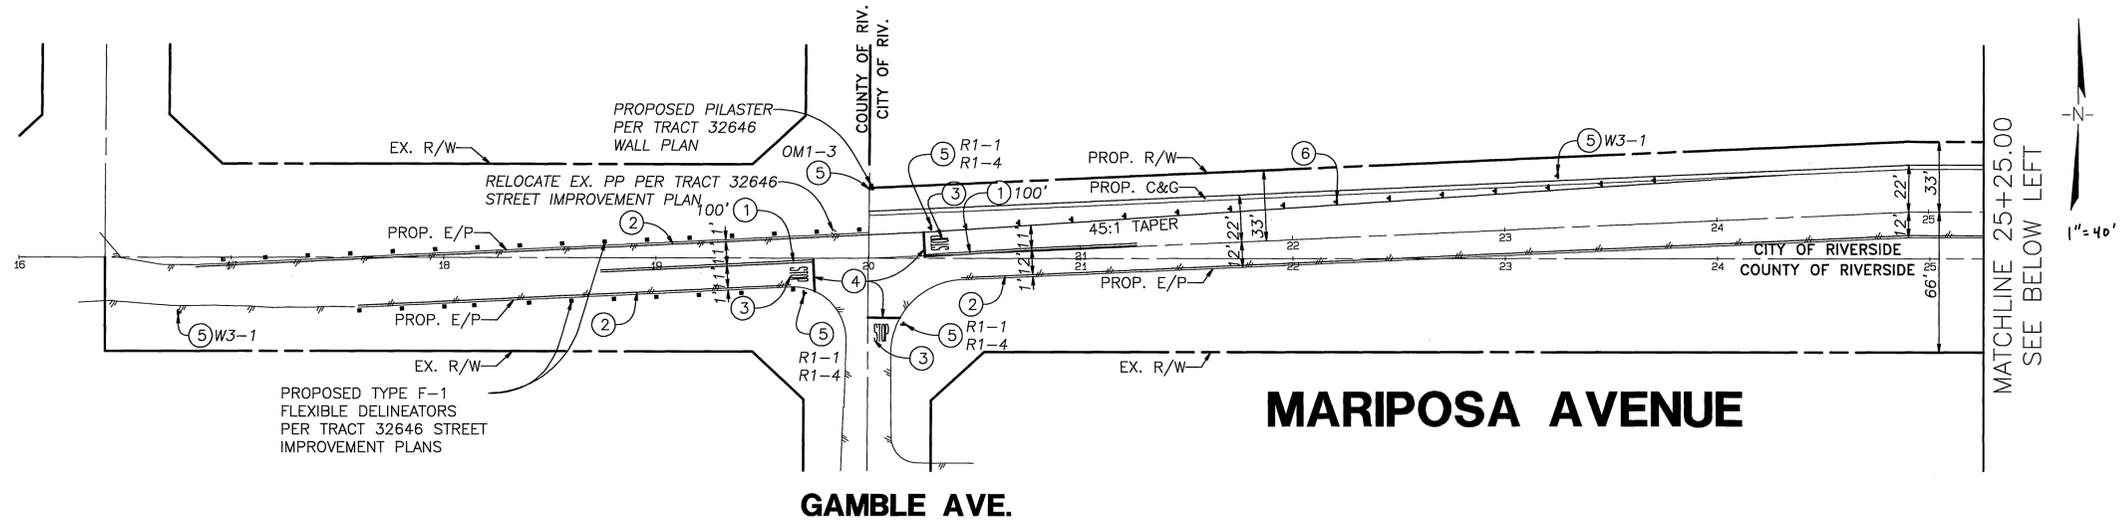

MARIPOSA AVENUE


GAMBLE AVE.

MATCHLINE 25+25.00
SEE BELOW LEFT



CONSTRUCTION NOTES

- ① PAINT 4"/4" DOUBLE SOLID YELLOW STRIPE PER CALTRANS STANDARD PLANS, PLAN NO. A20A, DETAIL 22.
- ② PAINT 4" SOLID WHITE EDGELINE PER CALTRANS STANDARD PLANS, PLAN NO. A20B, DETAIL 27B.
- ③ APPLY THERMOPLASTIC PAVEMENT LEGEND PER CALTRANS STANDARD PLANS, PLAN NO. A24D.
- ④ APPLY THERMOPLASTIC 12" SOLID WHITE STRIPE PER CALTRANS STANDARD PLANS, PLAN NO. A24E.
- ⑤ INSTALL SIGN (STANDARD SIZE OR AS INDICATED) PER M.U.T.C.D. (2003) AND THE CALIFORNIA SUPPLEMENT.
- ⑥ INSTALL TYPE "F" DELINEATORS, EVERY 25' TYP.

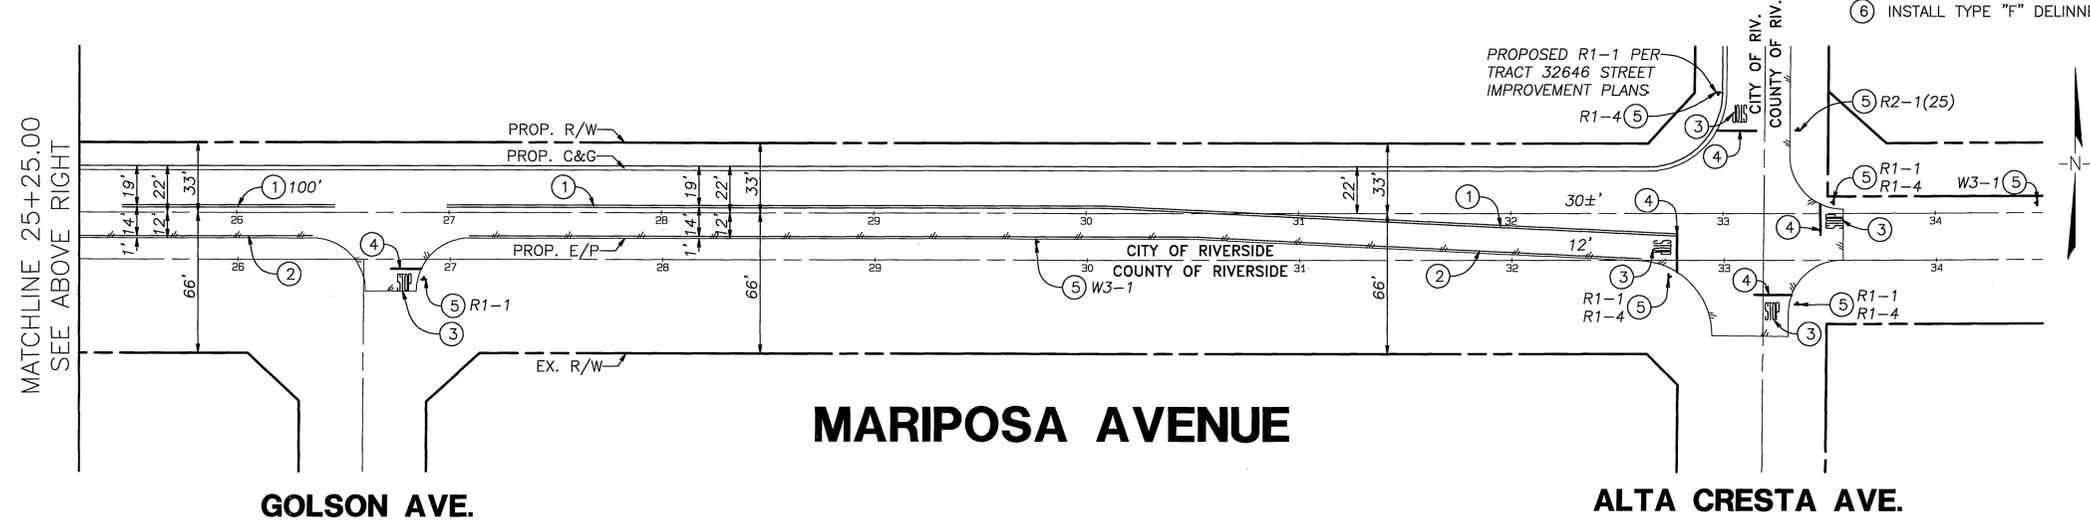

MARIPOSA AVENUE

GOLSON AVE.

ALTA CRESTA AVE.

MATCHLINE 25+25.00
SEE ABOVE RIGHT



SEAL-COUNTY COUNTY OF RIVERSIDE
TRANSPORTATION DEPARTMENT
APPROVED BY: *Khaled A. Dithman* 11/15/06
KHALED A. DITHMAN, P.E. DATE
RECOMMENDED: *Mike Ghafrahmani* 11/14/06
RECOMMENDED: MIKE GHAFRAHMANI DATE

DIGALERT
DIAL BEFORE YOU DIG
TOLL FREE
A PUBLIC SERVICE BY UNDERGROUND SERVICE ALERT
TWO WORKING DAYS BEFORE YOU DIG

CITY BUSINESS TAX CERTIFICATE NO. 005751 EXP. 12-31-06
ALBERT A. WEBB ASSOCIATES CIVIL ENGINEERS
3788 McCRAY STREET RIVERSIDE, CA 92506 (951) 686-1070
APPROVED BY: *Debra Sheth* DATE 11/3/06
R.C.E. NO. C65078 EXP. DATE 6-30-07


| MARK | REVISIONS | APPR. | DATE |
|------|-----------|-------|------|
| | | | |
| | | | |
| | | | |

DESIGNED BY: _____ CHECKED BY: _____

CITY OF RIVERSIDE, CALIFORNIA
PUBLIC WORKS DEPARTMENT
APPROVED BY: *John Bud* DATE 11/22/07
PRINCIPAL ENGINEER
PARK DEPARTMENT
TRAFFIC DIVISION

MS 4053 IP. 050158
SIGNING AND STRIPING PLANS
TRACT NO. 32646
MARIPOSA AVENUE
SCALE: AS SHOWN

ACCOUNT NO. 05-0192
DRAWING NUMBER
XL-541
SHEET 2 OF 3
PW05-0731

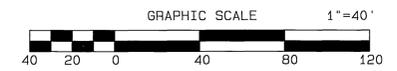

FILE: G:\2005\05-0192\050158\SS.PLOT DATE: 11/22/07