

SUPPLEMENTAL REPORT

1. Original File No. P13-133894	2.	3. Off ID 509	4. Dist. E	5. Crime-Ct.	6. Crime-Ct.	7. Crime-Ct.	8. Date/Time Occurred	9. Day			
10. Date/Time Assigned 9/13/2013 2145	11. Date/Time Inv. Start 9/13/2013 2220		12. Date/Time Inv. Term. 9/14/2013 0700		13. Type Clr. EXC	14. Type Cont. TRC	15. Additional Adults Arr.	16. Additional Juv. Arr.			
17. Address of Occurrence (Street No. - Name - City) 2395 10 th St.							18. Type of Place Residence				
For ID USE: V = Victim, I = Informant, W = Witness, O = Other											
19. ID:	20. Last Name - First - Middle (Firm Name if Business)						21. Race - Sex	22. DOB			
23. Residence Address			24. Business or School Address			25. Home Phone	26. Bus. Phone				
Comments:			E-mail Address			Cell Phone	Pager Number				
S C H E M E	35. LAST Name - First - Middle			36. Race - Sex	37. Age	38. Ht.	39. Wt.	40. Hr.	41. Eyes	42. DOB or ID	43. Arrested <input type="checkbox"/> Yes <input type="checkbox"/> No
	44. Address - Clothing - Other Marks or Identifying Characteristics										
45. Juv. Other Disp. Juris. <input type="checkbox"/> 2			Juv. Ct. Prob. <input type="checkbox"/> 5		Within Dept. <input type="checkbox"/> 6		Detained <input type="checkbox"/> 1		Not Detained <input type="checkbox"/> 2		

ORIGINALLY REPORTED DOLLAR VALUES ARE CHANGED AS SHOWN BELOW

Cat.	A Currency Notes	B Jewelry Prec. Met.	C Clothing Furs	E Office Equip.	F T.V.-Radio Cameras	G Firearms	H Household Goods	I Consum. Goods	J Livestock	K Misc.
PS	\$	\$	\$	\$	\$	\$	\$	\$	\$	\$
57										
PR	\$	\$	\$	\$	\$	\$	\$	\$	\$	\$

60. Originally Reported Offenses (Code - Crime)					61. Original Offenses Changed to (Code - Crime)					58. Stolen Auto Value ASP: \$ _____	
(1) CIS					(1)					59. Recovered Auto Value A2 \$ _____	
(2)					(2)						
(3)					(3)						

Reporting Officer C. Fuller #509	Reviewed By S 490	Copies To:	APR Sent:	APB Sent:
VCLO ()	DOC-NCIC Entered:	Cancelled:	APR Canx:	APB Canx:
ENTERED:		STATS:	ARBK:	ANK:
				Page 1

Narrative of Supplemental Report:

On 9/13/2013, at approximately 2145 hours, I received a call from Sr. Forensic Technician Selena McKay-Davis to request assistance with processing the above crime scene. I then responded and arrived at the command post at 10th and Sedgwick at 2220 hours. I then received a briefing of the incident from Sgt. Gary Toussaint. I then assigned two Sr. Technicians Selena McKay-Davis and Susan Lane, to process the scene. I assigned Sr. Technician Liane Velin to process and chart the involved officers. I assisted with processing the scene by locating and labeling evidence, taking measurements and completing a rough sketch. Refer to attached Evidence Logs, Ballistic Log and diagrams. I assisted Technician McKay-Davis with processing the scene. I cleared the scene at 0615 hours and responded to the Magnolia Station Forensic Unit. I completed my assignment at 0700 hours. No further action was taken.

EVIDENCE LOG

CASE: P13-133894DATE: 9/14/2013LOCATION: 2395 10TH STREETTECHNICIAN: S. MCKAY-DAVIS/ C. FULLER

P.O.R. # 1: S/W EXTERIOR CORNER OF

P.O.R. # RESIDENCE

P.O.R. #

P.O.R. #

P.O.R. #

P.O.R. #

EVID NUM	COLL TIME	DESCRIPTION OF EVIDENCE	POR	N	S	E	W	HT
RM01	0427	BLACK WOOD HANDLED KNIFE, APPROXIMATELY 6" BLADE	1		0'0"		1'7"	
RM02	0428	EXPENDED "WINCHESTER 40 S&W" CASING	1		8'7"		7'4"	
RM03	0429	EXPENDED "WINCHESTER 40 S&W" CASING	1		8'11"		6'8"	
RM04	0429	EXPENDED "WINCHESTER 40 S&W" CASING	1		15'0"		2'8"	
RM05	0430	EXPENDED "WINCHESTER 40 S&W" CASING	1		17'4"		1'11"	
RM06	0430	EXPENDED "WINCHESTER 40 S&W" CASING	1		17'8"		3'8"	
RM07	0431	EXPENDED "WINCHESTER 40 S&W" CASING	1		19'0"		5'8"	
RM08	0431	EXPENDED "WINCHESTER 40 S&W" CASING	1		19'5"		2'3"	
RM09	0431	EXPENDED "WINCHESTER 40 S&W" CASING	1		19'11"		0'9"	
RM10	0432	EXPENDED "WINCHESTER 40 S&W" CASING	1		20'11"		0'3"	
RM11	0432	EXPENDED "WINCHESTER 40 S&W" CASING	1		22'5"		0'8"	
RM12	0433	EXPENDED "WINCHESTER 40 S&W" CASING	1		25'3"		1'8"	
RM13	0434	EXPENDED "WINCHESTER 40 S&W" CASING	1		22'1"	7'8"		
RM14	0434	EXPENDED "WINCHESTER 40 S&W" CASING	1		18'3"	10'0"		
RM15	0435	EXPENDED "WINCHESTER 40 S&W" CASING	1		21'1"	11'7"		
RM16	0435	EXPENDED 12 GAUGE LESS-LETHAL GRAY SHOTGUN SHELL	1		16'9"	7'1"		
RM17	0435	EXPENDED 12 GAUGE LESS-LETHAL GRAY SHOTGUN SHELL	1		14'10"	4'5"		

KEY: POR= POINT OF REFERENCE, N = NORTH, S = SOUTH, E = EAST, W = WEST, HT = HEIGHT
COLL. TIME = COLLECTION TIME, EVID. NUM= EVIDENCE ITEM NUMBER

EVIDENCE LOG

FILE: P13-133894 P.O.R. # 1: S/W EXTERIOR CORNER OF
 DATE: 9/14/2013 P.O.R. # RESIDENCE
 LOCATION: 2395 10TH STREET P.O.R. #
 TECHNICIAN: S. MCKAY-DAVIS/ C. FULLER P.O.R. #
 P.O.R. #

EVID NUM	COLL TIME	DESCRIPTION OF EVIDENCE	POR	N	S	E	W	HT
RM18	0436	EXPENDED 12 GAUGE LESS-LETHAL GRAY SHOTGUN SHELL	1		16'10"	3'7"		
RM19	0436	EXPENDED 12 GAUGE LESS-LETHAL GRAY SHOTGUN SHELL	1		14'6"	1'6"		
RM20	0436	YELLOW CLOTH LESS LETHAL BEAN BAG ROUND	1		8'0"	8'8"		
RM21	0437	YELLOW CLOTH LESS LETHAL BEAN BAG ROUND	1		0'2"	19'9"		
RM22	0437	LESS LETHAL PAPER WADDING	1		6'11"	18'5"		
RM23	0438	LESS LETHAL PLASTIC WADDING	1		10'2"	22'8"		2'0"
RM24	0438	LESS LETHAL PAPER WADDING	1		0'2"	8'5"		
RM25	0439	(5) PRESCRIPTION MEDICATION BOTTLES [REDACTED] [REDACTED] [REDACTED] FOR JIMENEZ, HECTOR; CUT HOSPITAL WRIST BANDS FOR JIMENEZ, HECTOR & (1) BLANK CUT BAND; RECYCLING RECEIPT	1		6'10"	12'6"		
RM25-A		LESS LETHAL PLASTIC & PAPER WADDING PIECES- SEPARATED FROM ITEM #RM25						
RM25-B		\$1.00 IN US CURRENCY						
RM26	0440	\$1.20 IN US CURRENCY	1		6'9"	10'3"		
RM27	0440	LESS LETHAL PAPER WADDING	1		1'6"	12'10"		
RM28	0445	PULLED GRASS SAMPLE WITH POSSIBLE BLOOD	1		3'8"	7'6"		
RM29	0433	EXPENDED "WINCHESTER 40 S&W" CASING	1		20'0"		2'1"	

KEY: POR= POINT OF REFERENCE, N = NORTH, S = SOUTH, E = EAST, W = WEST, HT = HEIGHT
 COLL. TIME = COLLECTION TIME, EVID. NUM= EVIDENCE ITEM NUMBER

EVIDENCE LOG

CASE: P13-133894
 DATE: 9/14/2013
 LOCATION: 2395 10TH STREET
 TECHNICIAN: S. MCKAY-DAVIS/ C. FULLER

P.O.R. # 1: S/W EXTERIOR CORNER OF RES.
 P.O.R. # 2: S/E EXTERIOR CORNER OF
 P.O.R. # RESIDENCE
 P.O.R. # 3: HANDS OF JIMENEZ, HECTOR
 P.O.R. # (DOB: 5/3/1963)
 P.O.R. #

EVID NUM	COLL TIME	DESCRIPTION OF EVIDENCE	POR	N	S	E	W	HT
RM30	0441	LEAD PROJECTILE	2		0'1"		11'4"	
RM31	0441	COPPER JACKET PROJECTILE	2		2'0"	5'2"		
RM32	0502	PAIR OF METAL HANDCUFFS	3					
		RM = ROWE MCKAY						
A	PHOTO	STRIKE MARK TO EXTERIOR SOUTH WALL OF RESIDENCE ADDITION	1		0'0"	18'0"		1'6"
B	PHOTO	STRIKE MARK TO EXTERIOR SOUTH WALL OF RESIDENCE ADDITION	1		0'0"	16'7"		1'4"
C	PHOTO	STRIKE MARK TO EXTERIOR SOUTH WALL OF RESIDENCE ADDITION	1		0'0"	13'8"		1'7"
D	PHOTO	STRIKE MARK TO EXTERIOR SOUTH WALL OF RESIDENCE ADDITION	1		0'0"	12'8"		2'1"
E	PHOTO	STRIKE MARK TO EXTERIOR SOUTH WALL OF RESIDENCE ADDITION	1		0'0"	12'6"		0'10"
F	PHOTO	STRIKE MARK TO EXTERIOR SOUTH WALL OF RESIDENCE ADDITION	1		0'0"	11'9"		0'9"
G	PHOTO	STRIKE MARK TO EXTERIOR SOUTH WINDOW OF RESIDENCE ADDITION	1		0'0"	14'7"		
BODY	--	HEAD	1		6'1"	6'11"		
BODY	--	WAIST	1		5'5"	9'2"		
BODY	--	RIGHT FOOT	1		5'3"	12'1"		
BODY	--	LEFT FOOT	1		4'5"	12'		

KEY: POR= POINT OF REFERENCE, N = NORTH, S = SOUTH, E = EAST, W = WEST, HT = HEIGHT
COLL. TIME = COLLECTION TIME, EVID. NUM= EVIDENCE ITEM NUMBER

S
E
D
G
W
I
C
K

DRIVEWAY

SLIDING GATE

SMALL BLOCK WALL

GARDEN

CHAIN LINK FENCE

CONCRETE


GARAGE DOOR

LEGEND

DATE: 9/13/2013
FILE #: P13-133894
INCIDENT: OIS
LOCATION: 2395 10TH ST.
DRAWN BY: C. Fuller #509
Supervising Forensic Technician
DETECTIVE: Greg Rowe
SCALE: 3/32" = 1'
Refer to attached Evidence log for a description of the items collected.



2395 10Th St.

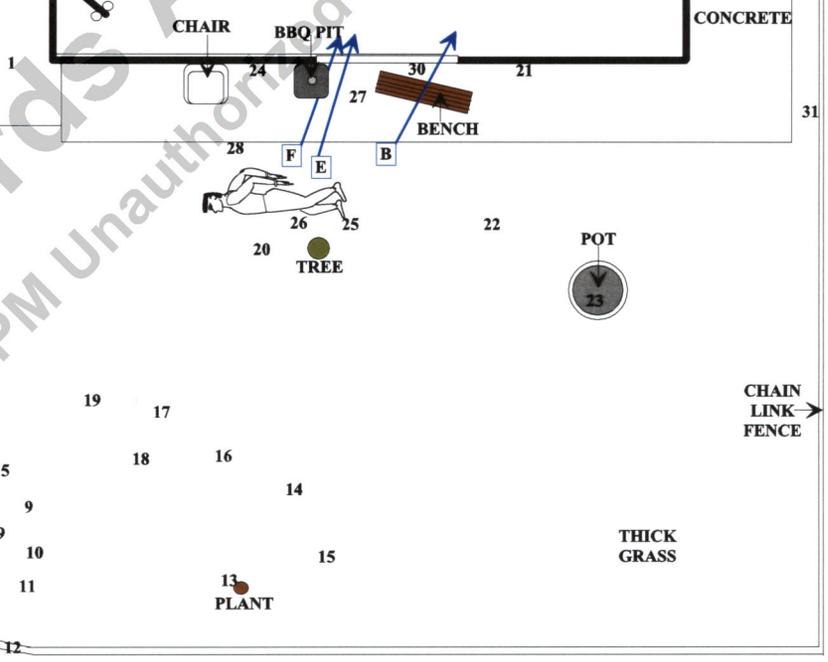

TREE

TREE

POT

CHAIN LINK FENCE

THICK GRASS


CONCRETE

DIRT PARKWAY




10TH STREET

RIVERSIDE POLICE DEPT - Restricted Information
Public Records Act Request
ROZ 6/5/2015 12:17:01 PM Unauthorized Release Prohibited

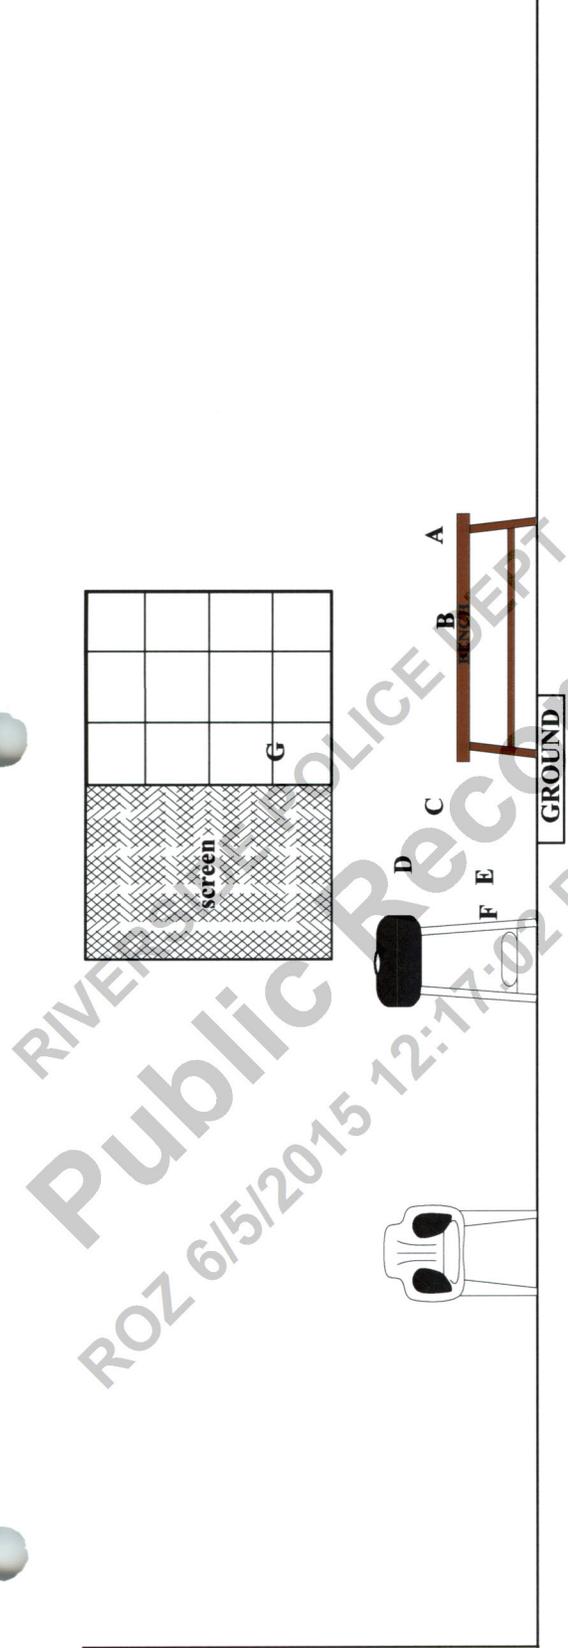

**SIDE VIEW OF
EXTERIOR SOUTH SIDE OF RESIDENCE**

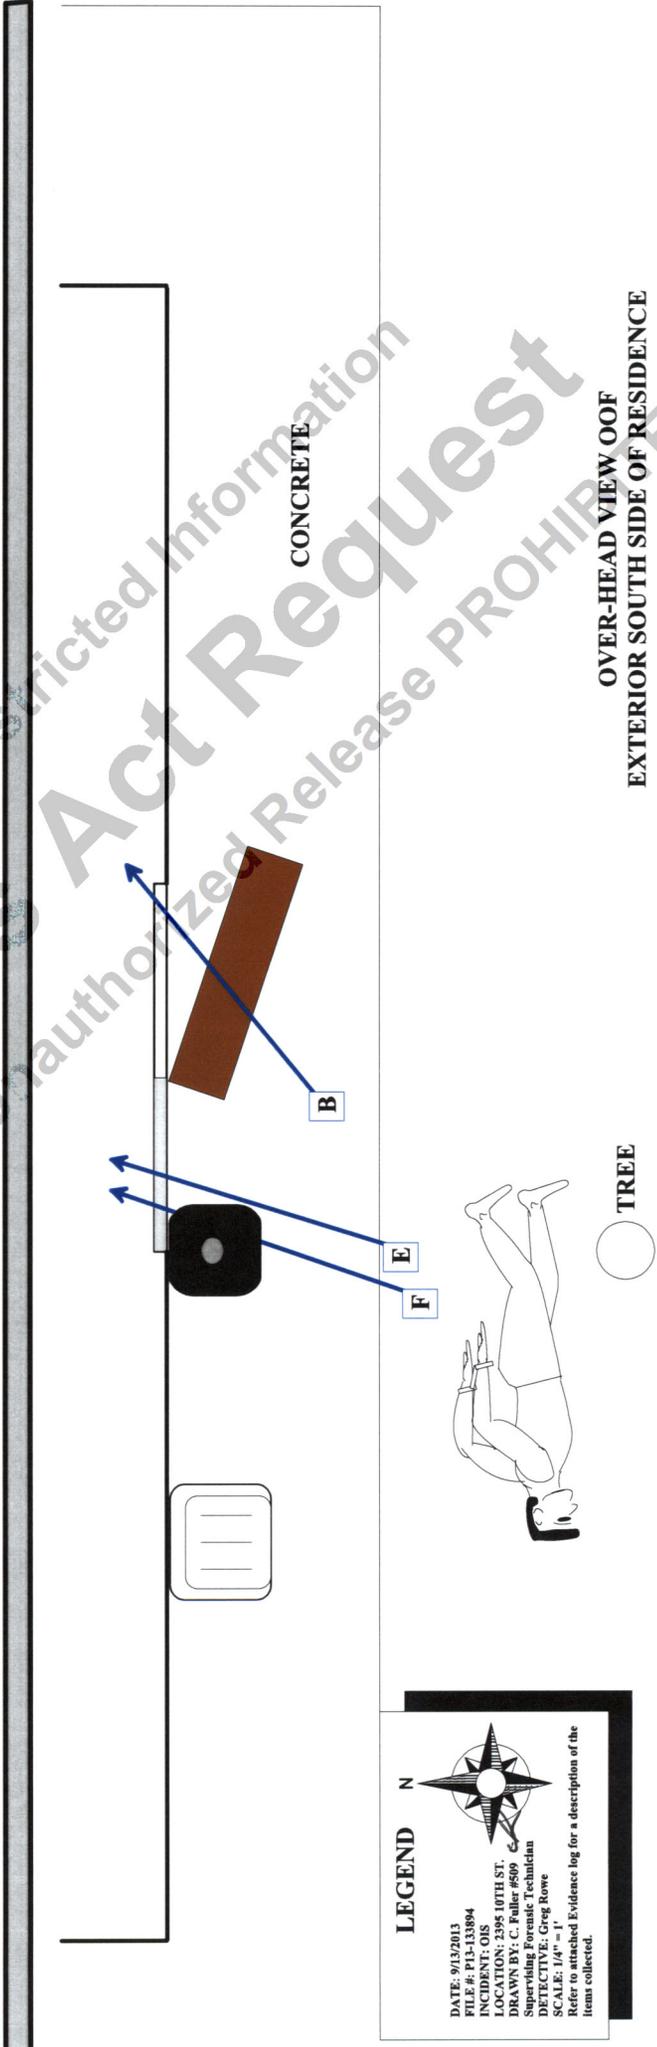

**OVER-HEAD VIEW OOF
EXTERIOR SOUTH SIDE OF RESIDENCE**

LEGEND N

DATE: 9/13/2013
 FILE #: F13-133894
 INCIDENT: OIS
 LOCATION: 2995 10TH ST.
 DRAWN BY: C. Fuller #509
 Supervising Forensic Technician
 SCALE: 1/4" = 1'-0" Greg Rowe
 Refer to attached Evidence log for a description of the items collected.

RIVERVIEW POLICE DEPT - Restricted Information
 Public Records Act Request
 ROZ 6/5/2015 12:17:02 PM Unauthorized Release PROHIBITED