

DOC # 2008-0048996
01/31/2008 08:00A Fee:13.00
Page 1 of 3

Recorded in Official Records
County of Riverside
Larry W. Ward
Assessor, County Clerk & Recorder

Recording Requested by
and when Recorded Mail to:

City of Riverside
3900 Main Street
Riverside, CA 92522
Attn: City Surveyor



S	R	U	PAGE	SIZE	DA	MISC	LONG	RFD	COPY
			3						5
M	A	L	465	426	PCOR	NCOR	SMF	NCHG	EXAM
									517

18

THIS SPACE FOR RECORDER'S USE

Certificate of Correction

I, Edy P. Adkison, certify that I am a Licensed Land Surveyor of the State of California, and that Final Map No. 33402 as prepared by me, Edy P. Adkison, License No. 5390, and is filled in Book 425, Page 93 through 95, inclusive, of Final Maps, records of Riverside County, California, and that the following corrections to said map are made by me in accordance with Chapter 3, Article 7, Section 66469 through 66472 of the Subdivision Map Act.

See attached plat for corrections and omissions

There are no fee property owners affected by this correction.

Dated: 1-30-2008




Edy P. Adkison
LS 5390
Expires September 30, 2008

City Surveyor's Certificate

This certificate of correction has been examined by the undersigned and such examination disclosed that the only change(s) shown are in conformance with Section 66469 (a) through (f) of the Subdivision Map Act and Title 18 (Subdivision Ordinance) of the City of Riverside Municipal Code.

Dated: 1/29/08


MARK S. BROWN, City Surveyor
L.S. No. 5655
License Expires 9/30/09

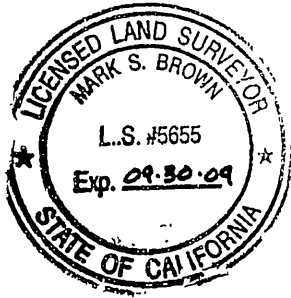


By: [Signature]

SEWER &
STORM DRAIN
EASEMENT

- LEGEND**
- () INDICATES INCORRECT DATA PER RECORDED MAP
 - L19A INDICATES REVISED DATA OR DATA OMITTED FROM RECORDED MAP
 - L19 INDICATES CORRECT DATA PER RECORDED MAP

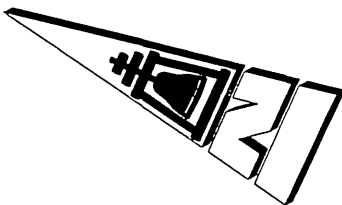

LINE TABLE		
LINE	BEARING	DISTANCE
L15	N 24°59'27" W	29.07'
L19	N 61°03'07" E	12.50'
L19A (L19)	N 82°27'43" W	26.76'

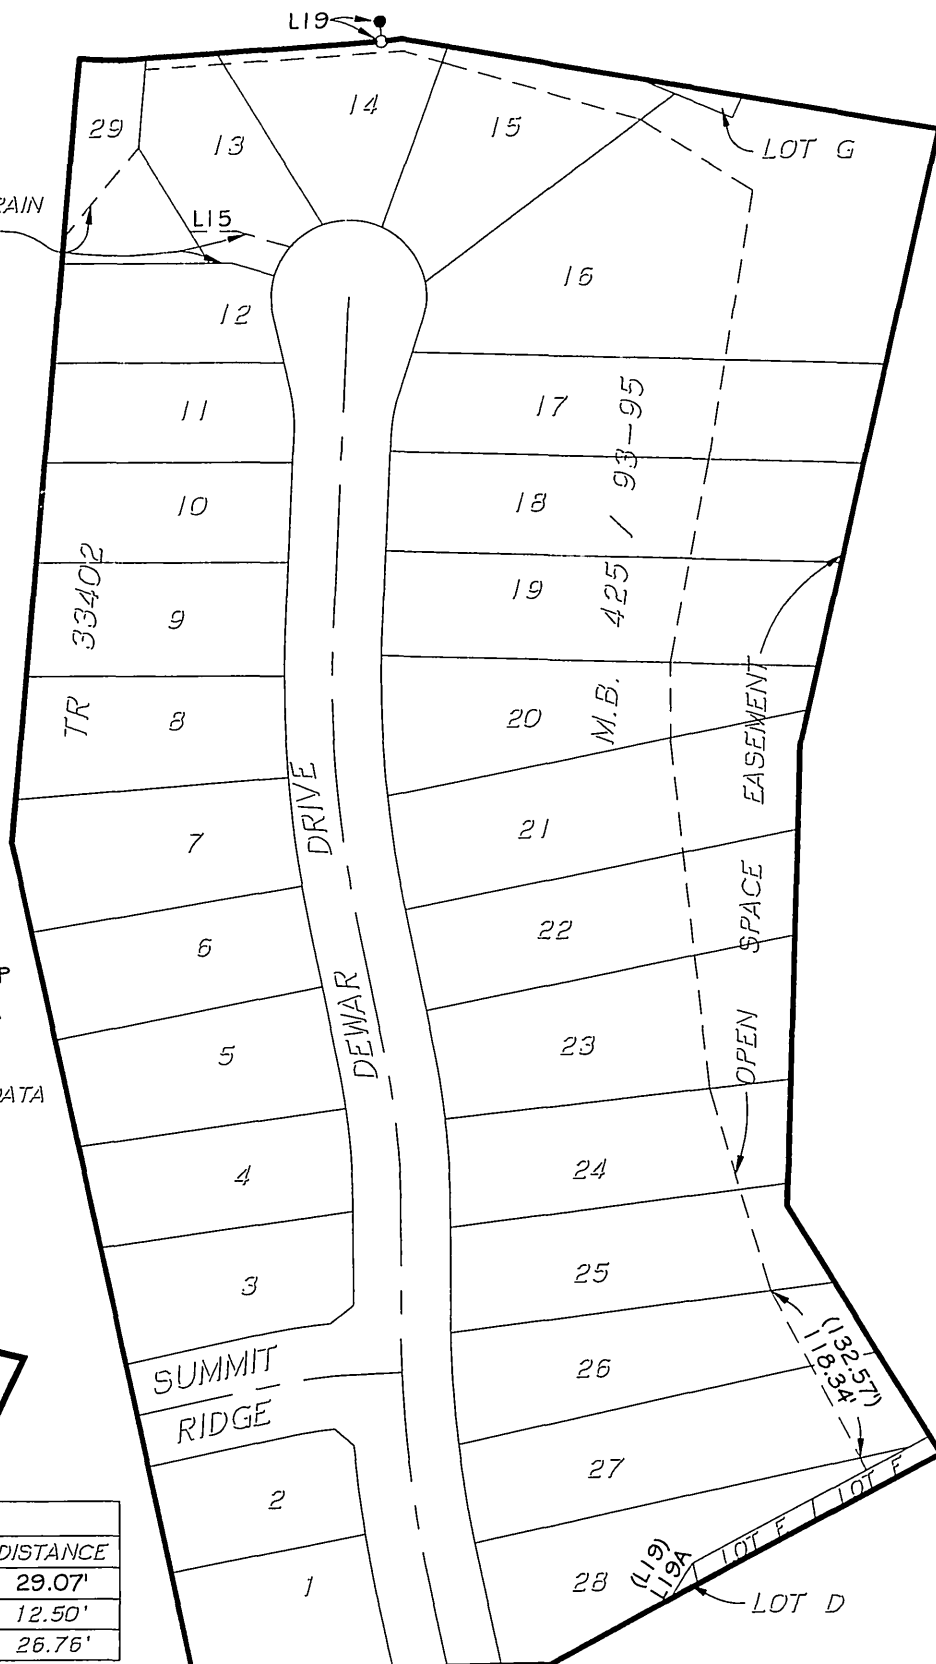

78-3

● CITY OF RIVERSIDE, CALIFORNIA ●

SHEET 1 OF 1

SCALE: 1"=120' DRAWN BY: RICH DATE: 01/16/08 SUBJECT: TM 33402 CERTIFICATE OF CORRECTION

G:\COMMON\PLAT\OTHER\2008\TM 33402 CERT OF CORRECTION

CC-184