

Copy PWD -
attn: Debbie Clausen

298708

When recorded mail to:

City Clerk's Office
City of Riverside
City Hall, 3900 Main Street
Riverside, California 92522

RECEIVED FOR RECORD
AT 8:00 O'CLOCK

SEP 1 1 1995

Recorded in Official Records
of Riverside County, California

[Signature]
Recorder
Fees \$ 0

FOR RECORDER'S OFFICE USE ONLY

Project: Riverside Water Co. Canal
3030 Amsterdam Dr.
APN 233-291-011

QUITCLAIM DEED

FOR VALUABLE CONSIDERATION, receipt of which is hereby acknowledged, the CITY OF RIVERSIDE, a municipal corporation of the State of California, does hereby remise, release, and forever quitclaim to RODOLFO V. PADILLA and LUZ MARIA PADILLA, husband and wife as joint tenants, the real property as described in Exhibit "A" attached hereto and incorporated herein by this reference, located in the City of Riverside, County of Riverside, State of California.

Dated August 25, 1995

CITY OF RIVERSIDE,
a municipal corporation

By *Ronald D. Laveridge*
Mayor

Attest *Karen E. Lindquist*
City Clerk

APPROVED AS TO FORM

Robert A. Saus 8/22
ASST. CITY ATTORNEY

GENERAL ACKNOWLEDGEMENT


State of California }
County of Riverside }ss

On 8-25-95, before me Colleen J. Nicol
(date) (name)

a Notary Public in and for said State, personally appeared

Ronald O. Lovridge and Karen E. Lindquist
Name(s) of Signer(s)

personally known to me - OR - ~~proved to me on the basis of satisfactory evidence~~ to be the person(s) whose name(s) is/are subscribed to the within instrument and acknowledged to me that he/she/they executed the same in his/her/their authorized capacity(ies), and that by his/her/their signature(s) on the instrument the person(s), or the entity upon behalf of which the person(s) acted, executed the instrument.

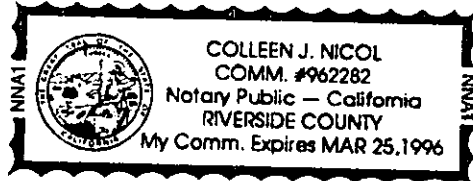

WITNESS my hand and official seal.

Colleen Nicol
Signature

OPTIONAL SECTION

CAPACITY CLAIMED BY SIGNER

- () Attorney-in-fact
- () Corporate Officer(s)

Title _____

Title _____

- () Guardian/Conservator
- () Individual(s)
- () Trustee(s)
- (X) Other

Mayor, City Clerk

- () Partner(s)
- () General
- () Limited

The party(ies) executing this document is/are representing:

City of Riverside

EXHIBIT "A"

Canal Addition to Lot 11 of Tract No. 7675

All that portion of the Riverside Water Company Canal right of way, 33 feet wide, described as Parcel No. 55 of that certain Judgement in Eminent Domain and Final Order of Condemnation, recorded May 23, 1961, in Book 2911, page 299 et seq., Official Records of Riverside County, California, lying within Section 8, Township 3 South, Range 5 West, San Bernardino Meridian, described as follows:

BOUNDED easterly by the southerly prolongation of the easterly line of Lot 11 of Tract No. 7675 as shown by map on file in Book 88 of Maps, pages 88 through 90 thereof, records of Riverside County, California, and **BOUNDED** westerly by the following described line:

COMMENCING at the most southerly corner of Lot 12 of said Tract No. 7675;


THENCE North 86°18'08" West, along the southerly line of said Lot 12, a distance of 37.66 feet to the **TRUE POINT OF BEGINNING**;


THENCE South 03°41'52" West, 33.00 feet to a point in the southerly line of said Riverside Water Company Canal right of way and the **END** of this line description.

Area: 3388 square feet

DESCRIPTION APPROVAL 7, 15, 94

 SURVEYOR, CITY OF RIVERSIDE by WE

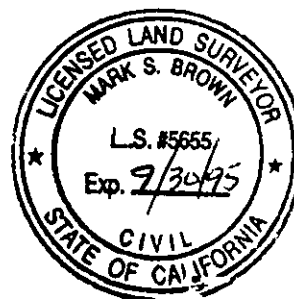

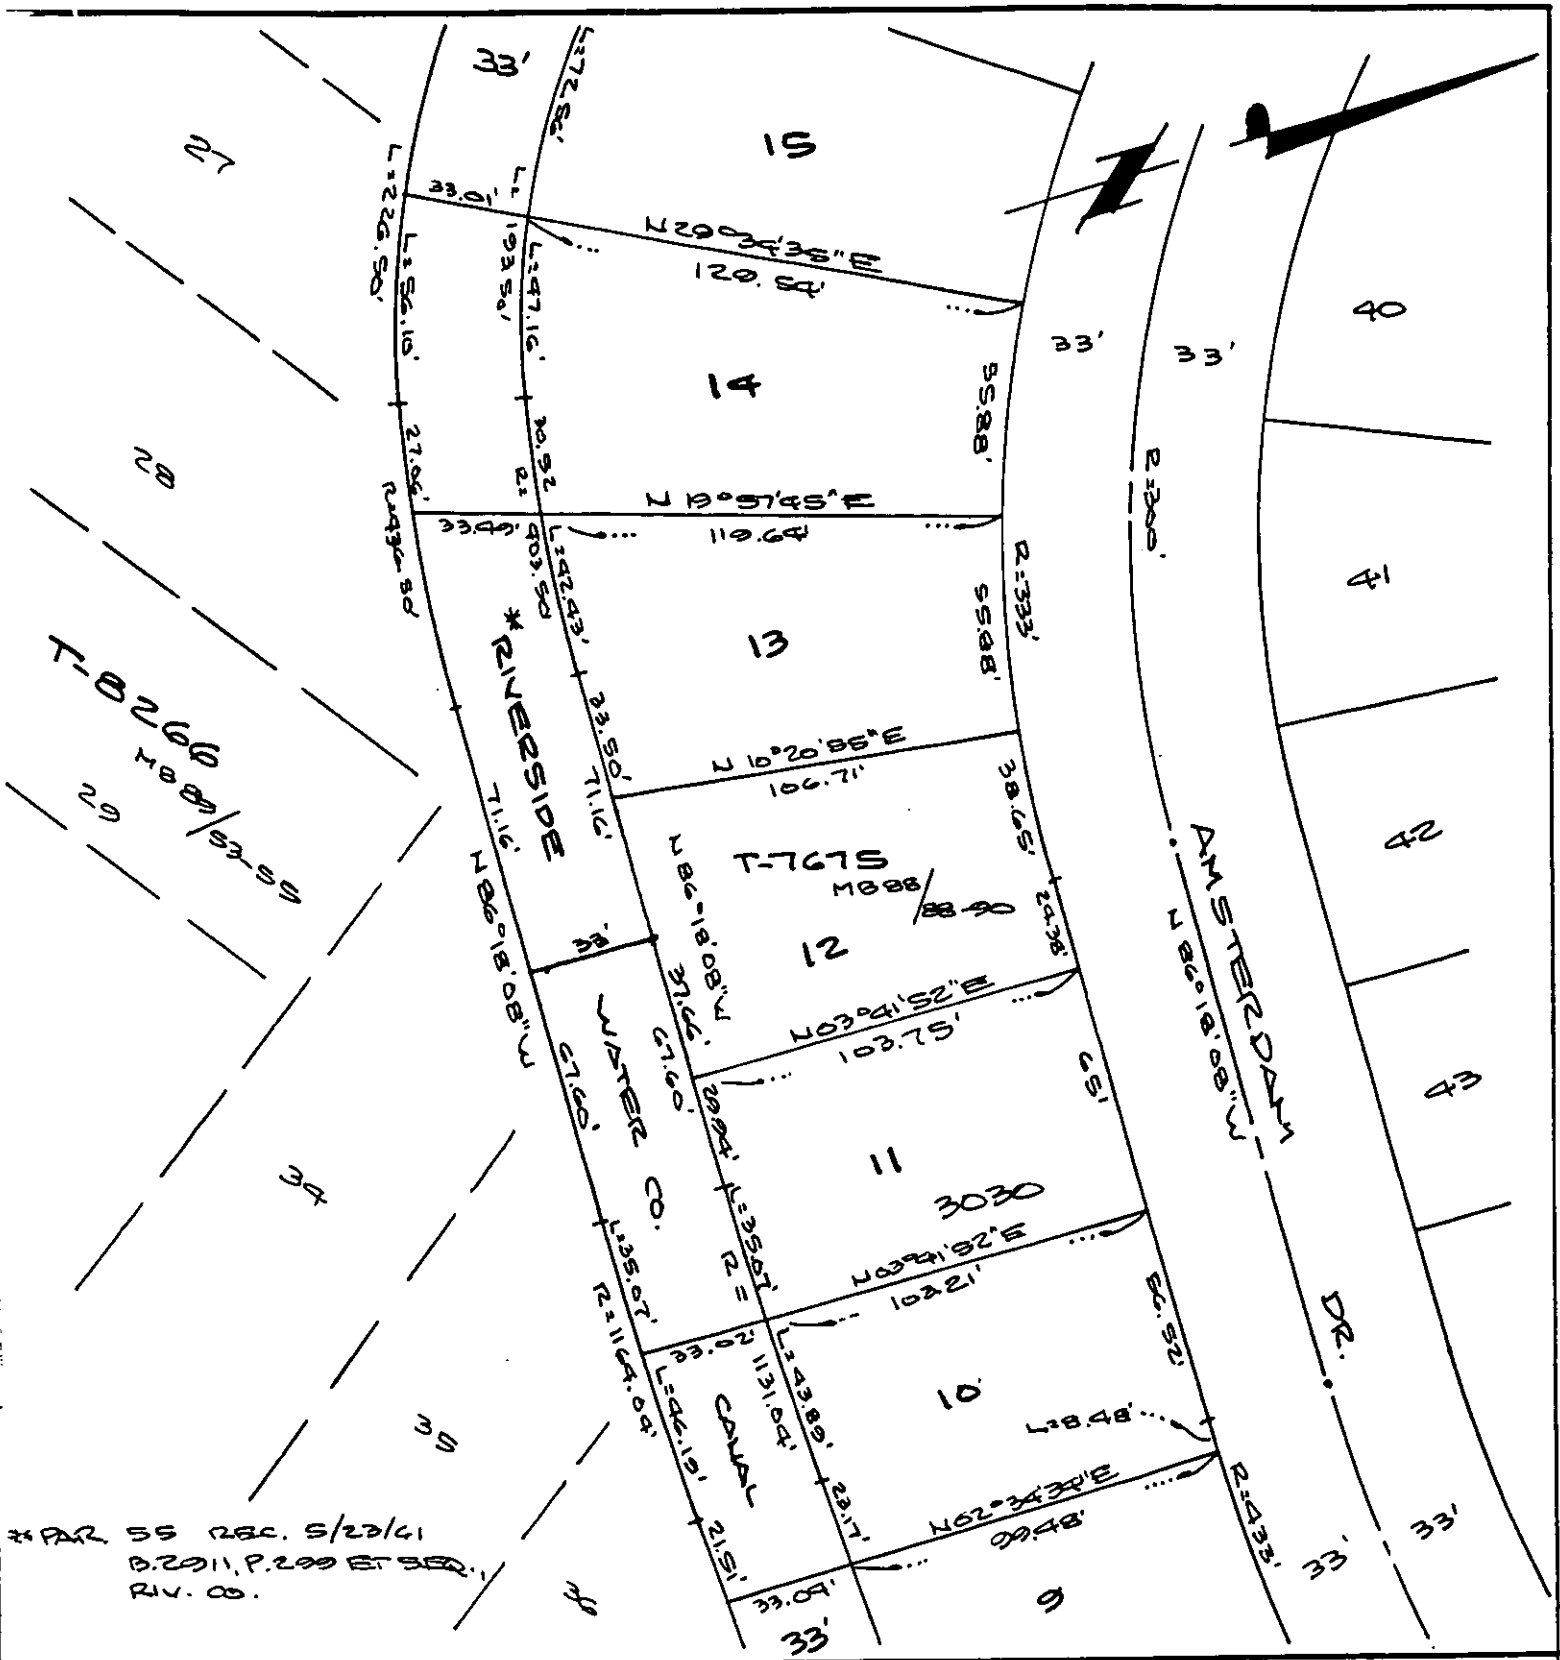

* PAR 55 REC. 5/23/61
 D. 2011, P. 200 ET SEQ.,
 RIV. CO.

• CITY OF RIVERSIDE, CALIFORNIA •

67-7

THIS PLAT IS SOLELY AN AID IN LOCATING THE PARCEL(S) DESCRIBED IN THE ATTACHED DOCUMENT. IT IS NOT A PART OF THE WRITTEN DESCRIPTION THEREIN.

SHEET 2 OF 3

S/404

SCALE: 1" = 50'

DRAWN BY WE DATE 7-14-94

SUBJECT T-7675 RIV. WTR. CO. CANAL

1043