

When recorded mail to:

City Clerk's Office  
City of Riverside  
City Hall, 3900 Main Street  
Riverside, California 92522

DOC # 2008-0199065  
04/22/2008 08:00A Fee:21.00  
Page 1 of 5  
Recorded in Official Records  
County of Riverside  
Larry W. Ward  
Assessor, County Clerk & Recorder



S	R	U	PAGE	SIZE	DA	MISC	LONG	RFD	COPY
1			5						
M	A	L	465	426	PCOR	NCOR	SMF	NCHG	EXAM
									508

FOR RECORDER'S OFFICE USE ONLY

(21)

C  
508

DX - 1471

APN: 242-120-068  
Address: 7998 Peak Court

## Relinquishment of Access Restrictions

The City of Riverside hereby releases and relinquishes to JESSE SALDANA, JR., and ROSE MARIE SALDANA, as Trustees under the SALDANA FAMILY TRUST, dated August 3, 2001, their heirs, successors and assigns, all of that certain WAIVER OF VEHICULAR AND PEDESTRIAN ACCESS to Highridge Street from Lot 2 of Tract No. 21198, as shown by map on file in Book 166, Pages 89 through 91 of Maps, said map also being recorded March 6, 1987, as Instrument No. 62954 of Official Records, records of Riverside County California.

This Relinquishment of Access Restrictions is intended to restore all rights of vehicular and pedestrian ingress and egress to and from Highridge Street to said Lot 2, as originally relinquished by dedication upon said map of Tract No. 21198.

Dated April 17, 2008

CITY OF RIVERSIDE,  
a municipal corporation

*Suf*

Siobhan Foster,  
Public Works Director

APPROVED AS TO FORM  
*[Signature]*  
SUPERVISING DEPUTY CITY ATTORNEY

Attest

*[Signature]*

City Clerk  
Colleen J. Nicol

State of California

County of Riverside } ss

On April 17, 2008, before me, Sherry R. Morton, Notary Public,

personally appeared Siobhan Foster and Colleen J. Nicol  
who proved to me on the basis of satisfactory evidence to be the person(s) whose name(s)  
is/are subscribed to the within instrument and acknowledged to me that he/she/they  
executed the same in his/her/their authorized capacity(ies), and that by his/her/their  
signature(s) on the instrument the person(s), or the entity upon behalf of which the  
person(s) acted, executed the instrument.


I certify under PENALTY OF PERJURY under the laws of the State of California that the foregoing paragraph is true and correct.

WITNESS my hand and official seal.

Sherry R. Morton  
Notary Signature



2008-0199065  
04/22/2008 08 00A  
2 of 5

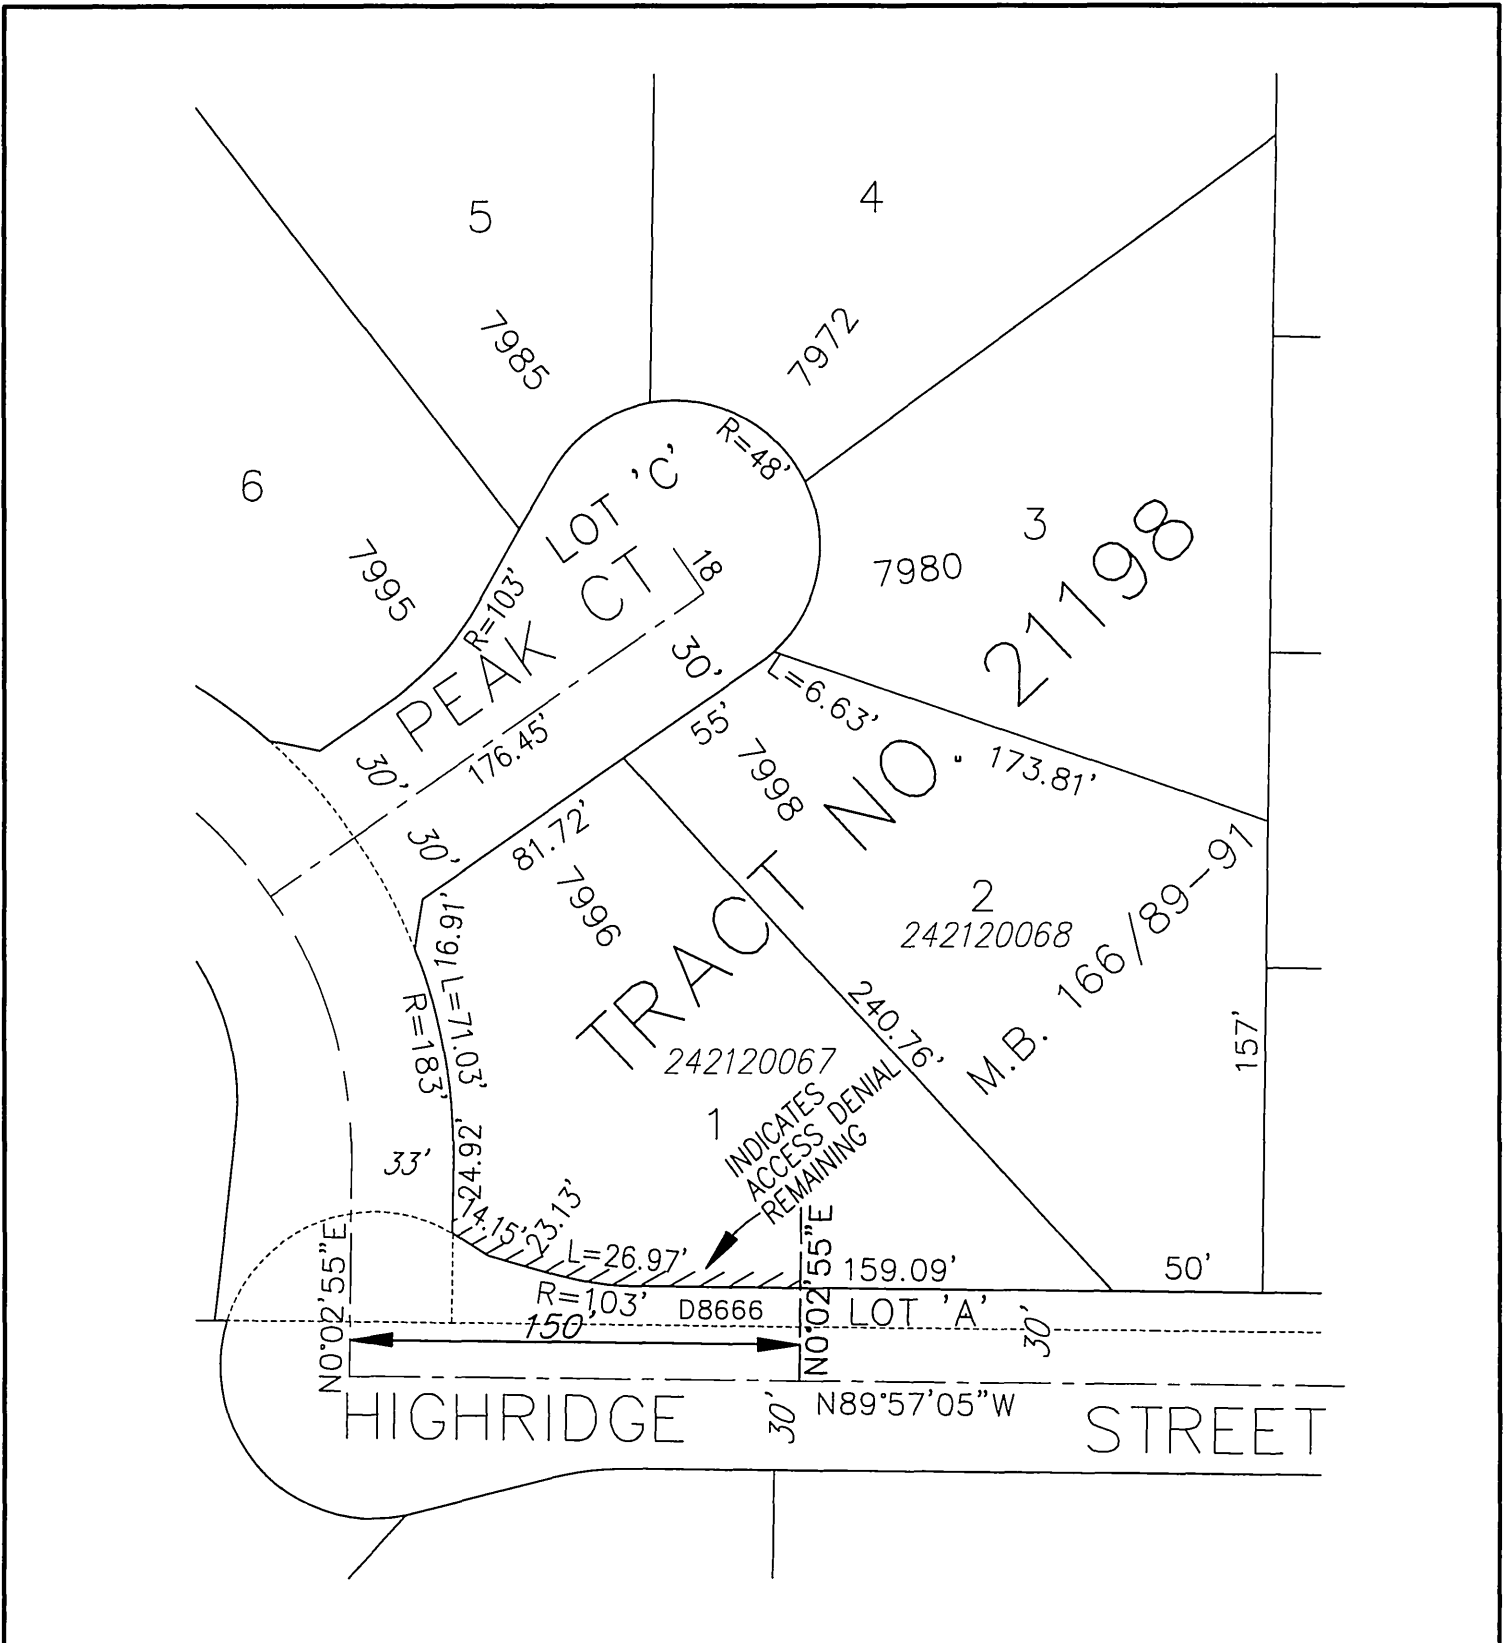

• CITY OF RIVERSIDE, CALIFORNIA •

THIS PLAT IS SOLELY AN AID IN LOCATING THE PARCEL(S) DESCRIBED IN THE ATTACHED DOCUMENT. IT IS NOT A PART OF THE WRITTEN DESCRIPTION THEREIN.

SHEET 1 OF 1

SCALE: N.T.S.

DRAWN BY: Kgs DATE: 3/25/08

ACCESS DENIAL RELEASE - HIGHBRIDGE ST.

DX1471



LARRY W. WARD  
COUNTY OF RIVERSIDE  
ASSESSOR-COUNTY CLERK-RECORDER


Recorder  
P.O. Box 751  
Riverside, CA 92502-0751  
(951) 486-7000

www.riversideacr.com

### CERTIFICATION

Pursuant to the provisions of Government Code 27361.7, I certify under the penalty of perjury that the following is a true copy of illegible wording found in the attached document:

(Print or type the page number(s) and wording below):

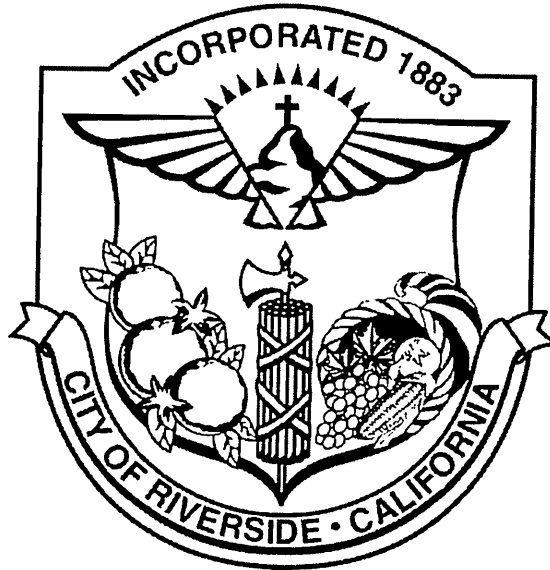

Date: April 22 2008

Signature: *Jesse Saldaña Jr.*

Print: JESSE SALDANA JR.



2008-0199065  
04/22/2008 08:00A  
4 of 5

DX1471



LARRY W. WARD  
COUNTY OF RIVERSIDE  
ASSESSOR-COUNTY CLERK-RECORDER

Recorder  
P O. Box 751  
Riverside, CA 92502-0751  
(951) 486-7000

www.riversideacr.com

**CERTIFICATION**

Pursuant to the provisions of Government Code 27361.7, I certify under the penalty of perjury that the following is a true copy of illegible wording found in the attached document:

(Print or type the page number(s) and wording below):

Supervising Deputy City Attorney  
Colleen J. Niccol

Date: April 27, 2008

Signature: [Handwritten Signature]

Print Name: Jesse Saldaña Jr.



84/364  
DX1471