

2016-0422486

09/28/2016 10:06 AM Fee: \$ 0.00

Page 1 of 6

Recorded in Official Records
County of Riverside
Peter Aldana
Assessor-County Clerk-Recorder



Handwritten mark

When recorded mail to:

SURVEYOR
City of Riverside
Public Works Department
3900 Main Street
Riverside, California 92522

149					R	A	Exam: 780		
Page	DA	PCOR	Misc	Long	RFD	1st Pg	Adtl Pg	Cert	CC
0									
SIZE	NCOR	SMF	NCHG T:			NCHG CC DTT			

FOR RECORDER'S OFFICE USE ONLY

**NOTE TO COUNTY RECORDER:
DO NOT ACCEPT FOR RECORDING IF AN ADDITIONAL COVER SHEET IS ATTACHED.**

Project: Mulberry Property Transfer
APN: 209-222-026
Address: 2825 Mulberry Street

DX -

1763

QUITCLAIM DEED

FOR VALUABLE CONSIDERATION, receipt of which is hereby acknowledged, the **CITY OF RIVERSIDE**, a California charter city and municipal corporation, does hereby remise, release, and forever quitclaim to **THE HOUSING AUTHORITY OF THE CITY OF RIVERSIDE**, a public agency, the real property located in the City of Riverside, County of Riverside, State of California as described in **EXHIBIT "A"** attached hereto and incorporated herein by this reference.

Dated September 22, 2016

CITY OF RIVERSIDE, a California charter city and municipal corporation

By: *[Signature]*
Al Zelinka, FAICP, Assistant City Manager for
John A. Russo, City Manager

Attest: *[Signature]*
Colleen J. Nicol, City Clerk

APPROVED AS TO FORM:
BY: *[Signature]*
CHIEF ASSISTANT CITY ATTORNEY

ACKNOWLEDGMENT

A notary public or other officer completing this certificate verifies only the identity of the individual who signed the document to which this certificate is attached, and not the truthfulness, accuracy, or validity of that document.

State of California


County of Riverside } ss

On September 22, 2016, before me, Lorena Verduco, Notary Public,
notary public, personally appeared, Al Zelinka and Colleen J. Nicol

who proved to me on the basis of satisfactory evidence to be the person(s) whose name(s) is/are subscribed to the within instrument and acknowledged to me that he/she/they executed the same in his/her/their authorized capacity(ies), and that by his/her/their signature(s) on the instrument the person(s), or the entity upon behalf of which the person(s) acted, executed the instrument.

I certify under PENALTY OF PERJURY under the laws of the State of California that the foregoing paragraph is true and correct.

WITNESS my hand and official seal.

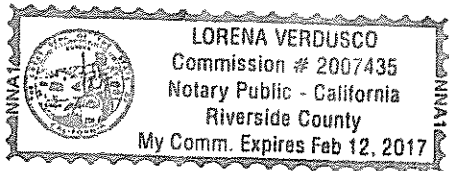

Lorena Verduco
Notary Signature

ACKNOWLEDGMENT

A notary public or other officer completing this certificate verifies only the identity of the individual who signed the document to which this certificate is attached, and not the truthfulness, accuracy, or validity of that document.

State of California

County of _____

}

ss

On _____, before me, _____,

notary public, personally appeared, _____

_____ who proved to me on the basis of satisfactory evidence to be the person(s) whose name(s) is/are subscribed to the within instrument and acknowledged to me that he/she/they executed the same in his/her/their authorized capacity(ies), and that by his/her/their signature(s) on the instrument the person(s), or the entity upon behalf of which the person(s) acted, executed the instrument.

I certify under PENALTY OF PERJURY under the laws of the State of California that the foregoing paragraph is true and correct.

WITNESS my hand and official seal.

Notary Signature

EXHIBIT "A"

APN: 209-222-026


That certain real property in the City of Riverside, County of Riverside, State of California described as follows:


Lot 8 of McMullen Subdivision as shown by Map on file in Book 7 of Maps at Page 11 thereof, Records of Riverside County, California.

The above described parcel of land contains 6,000 square feet, more or less.

This description was prepared by me or under my direction in conformance with the requirements of the Land Surveyors Act.

Curtis C. Stephens 01/31/16 Prep. (Signature)
Curtis C. Stephens, L.S. 7519 Date

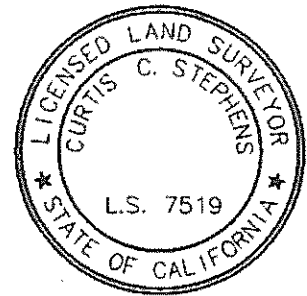

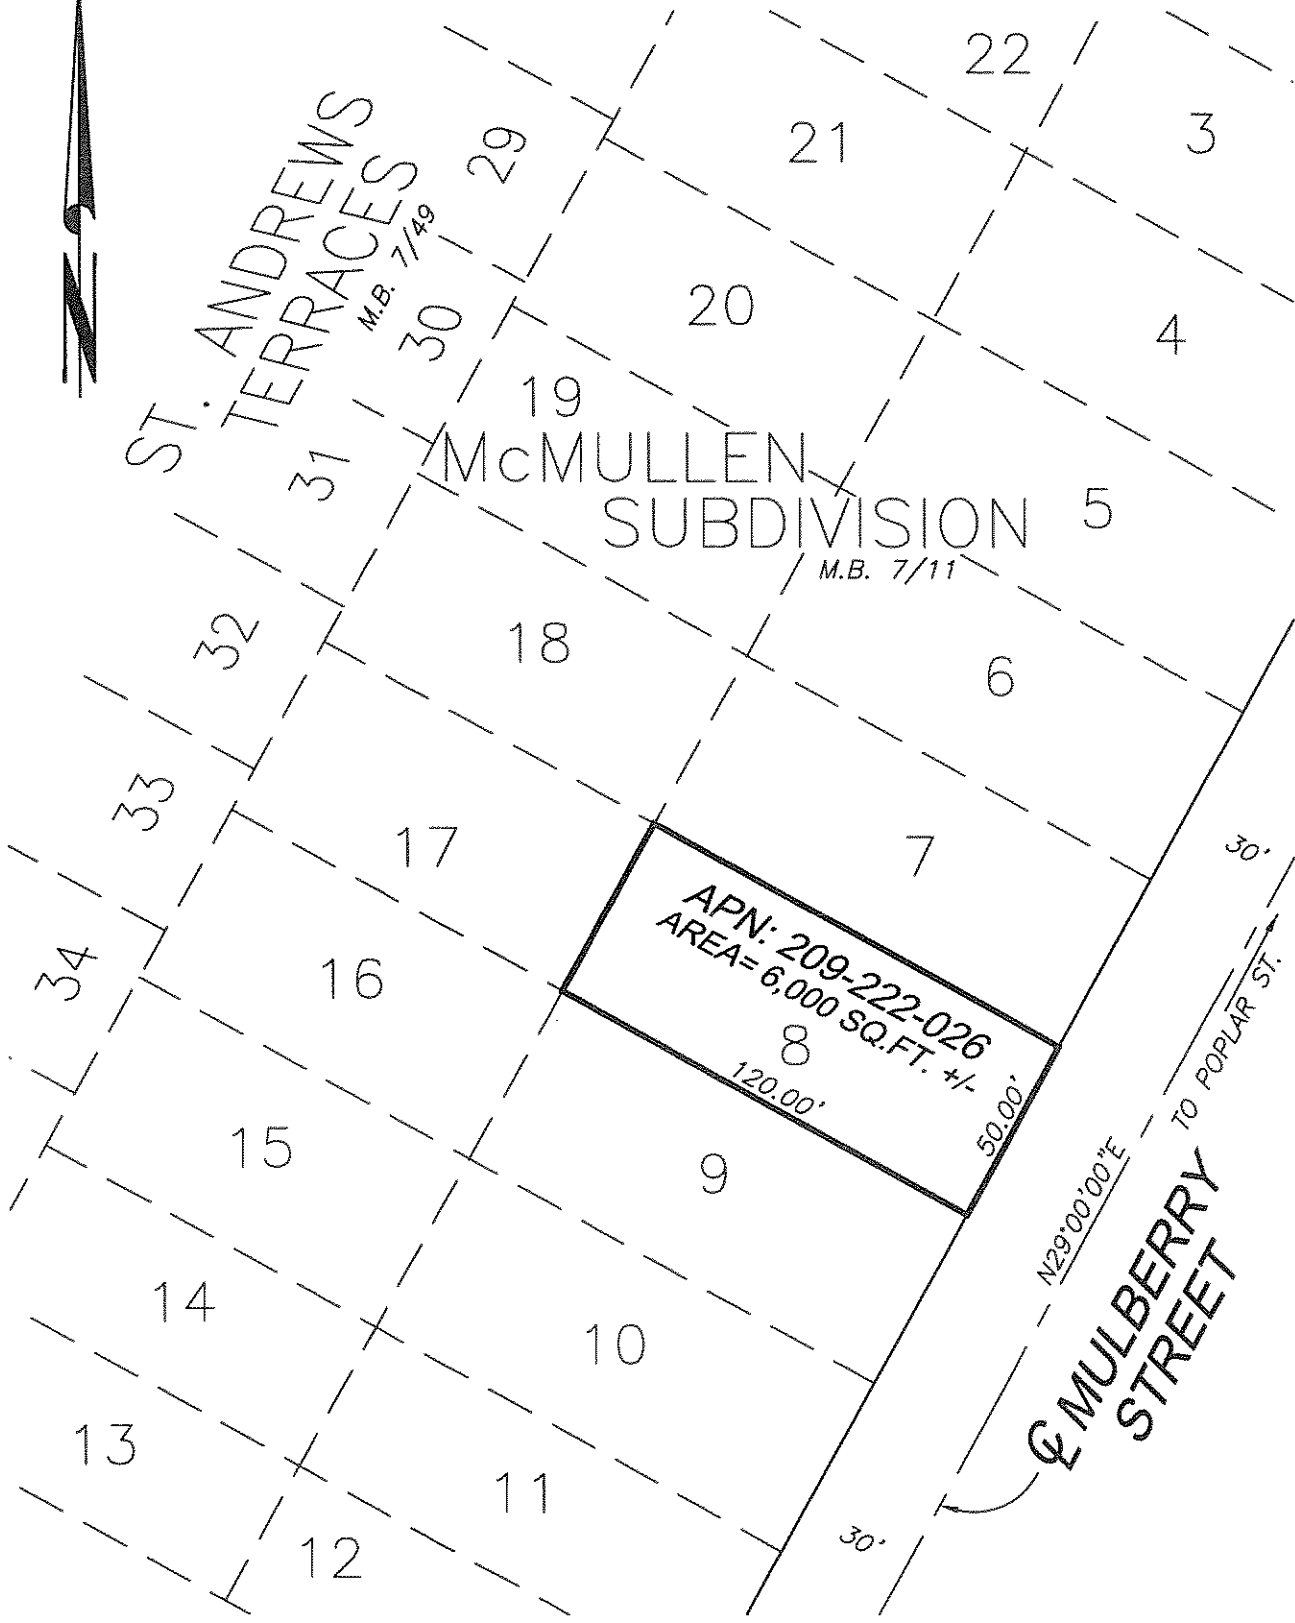

● CITY OF RIVERSIDE, CALIFORNIA ● DX1763

THIS PLAT IS SOLELY AN AID IN LOCATING THE PARCEL(S) DESCRIBED IN THE ATTACHED DOCUMENT. IT IS NOT A PART OF THE WRITTEN DESCRIPTION THEREIN.

SHEET 1 OF 1

SCALE: 1"=50'

DRAWN BY: EV DATE: 8/25/16

SUBJECT: MULBERRY PROPERTY TRANSFER

CERTIFICATE OF ACCPETANCE
(Government Code Section 27281)

THIS IS TO CERTIFY that the interest in real property conveyed by the within instrument to the Housing Authority of the City of Riverside, California, a public body, corporate and politic, is hereby accepted by the undersigned officer on behalf of the Housing Authority pursuant to authority conferred by Resolution No. 2 and adopted December 15, 2009, and the grantee consents to recordation thereof by its duly authorized officer.

Dated: September 26, 2016

CITY OF RIVERSIDE

By: 

David Welch
Real Property Services Manager

APPROVED AS TO FORM:


Authority General Counsel

DX1763