

2541

MISCELLANEOUS NO. 5426

RESOLUTION OF THE MAYOR AND COUNCIL OF THE CITY OF RIVERSIDE, CALIFORNIA, ACCEPTING OFFER OF DEDICATION OF A CERTAIN STRIP OF LAND IN RIVERSIDE, CALIFORNIA FOR PUBLIC STREET PURPOSES.

WHEREAS, a strip of land five feet (5') in width lying adjacent to the west lines of Lots 1 to 3, inclusive, and of Lot 4, of Fairview Heights, as shown on the map recorded in Map Book 14, page 50, Records of Riverside County, California, and which strip of land is shown on said map as Lot B, and also as Riverside Avenue, was offered for dedication as a public street and has been used as a street, and the offer of dedication has been accepted by public use; and,

WHEREAS, there is no record of acceptance of the offer of dedication of said strip of land for a public street by resolution or other act, and it appears that said strip of land is necessary for use as a public street and is being so used, and that the offer of dedication should be formally accepted.

IT IS THEREFORE, ORDERED, that the offer of dedication of that certain strip of land in the City of Riverside, County of Riverside, State of California, described as follows, to wit:

A strip of land five feet (5') in width lying adjacent to the west line of Lots 1 to 3, inclusive, and of Lot 4, of Fairview Heights, as shown on a map recorded in Map Book 14, page 50, Records of Riverside County, California; said strip being shown as Lot B and also as Riverside Avenue on said map,

for public street purposes, be and the same is hereby accepted.

I, W.G. Waite, City Clerk of the City of Riverside, California, do hereby certify that the foregoing resolution was duly and regularly introduced and adopted by the Council of said City, at its meeting held on the 2nd day of September, 1952, by the following vote:

CITY ATTORNEY
RIVERSIDE
CALIFORNIA

5-11-1377-341

2301

1 Ayes: Councilmen Rawlings, Fowler, Backstrand, Patterson, Dales,
Hair, and Crouch.

2


3 Noes: None.

4 Absent: None.

5 BY MY BUSINESS PRESENT, I have herewith set my hand and affixed
6 the official seal of the City of Riverside, California, this 2nd
7 day of September, 1952.

8

9

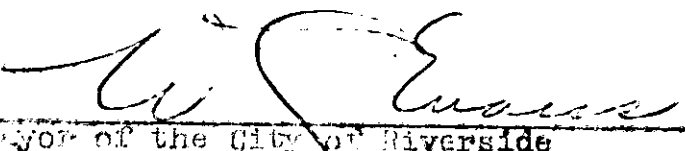

City Clerk of the City of Riverside

10

11 I hereby approve the foregoing resolution this 2nd day of
12 September, 1952.

13

14


Mayor of the City of Riverside

15

16

17

18

19

20

21

22

23

24

25

26

27

28

29

30

31

32

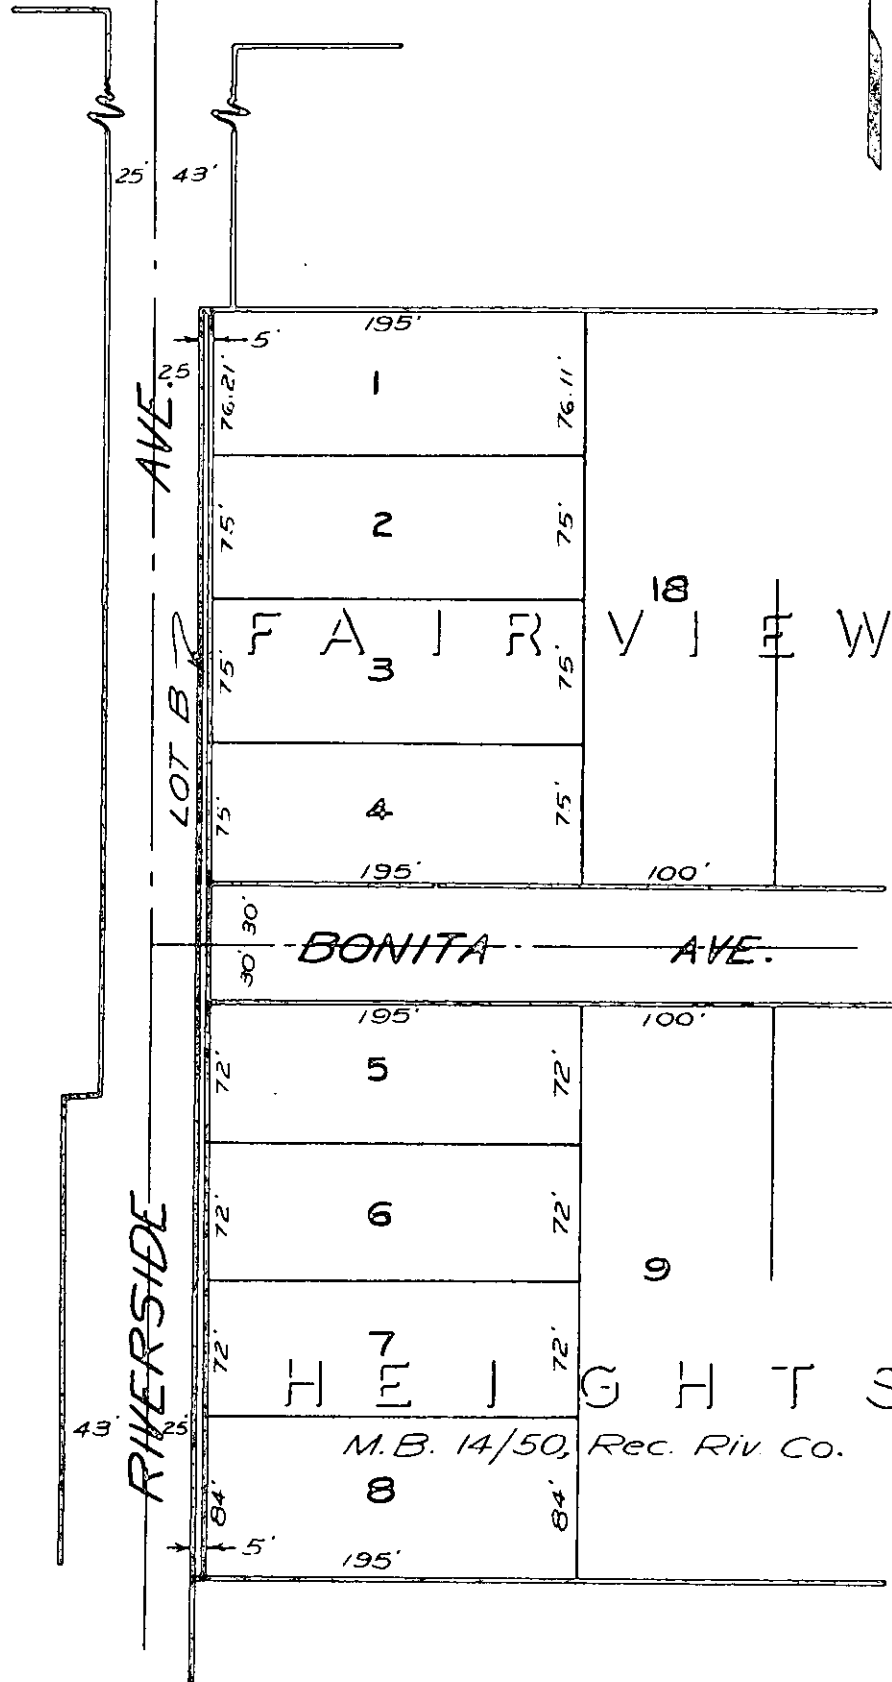
CITY ATTORNEY
RIVERSIDE
CALIFORNIA

PLAT
TO ACCOMPANY RESOLUTION NO. 5426

RIVERSIDE, CALIFORNIA

CENTRAL AVE.

SCALE: 1" = 100'



LOT B

RIVERSIDE

BONITA AVE.

1
2
3
4
5
6
7
8

FAIRVIEW

HEIGHTS

M.B. 14/50, Rec. Riv. Co.