

Recorded mail to:  
City Clerk's Office  
City of Riverside  
City Hall, 3900 Main Street  
Riverside, California 92522

199859

FREE RECORDING  
This instrument is for the benefit  
of the City of Riverside and is  
entitled to be recorded without  
fee. (Government Code 6103)

RECEIVED FOR RECORD  
With Past 3 o'clock P.M.  
At Request of  
*City Clerk*  
Book 1981, Page 199859

OCT 23 1981

Recorded in Official Records  
of Riverside County, California  
*David D. Sullivan* Recorder  
FEES \$

FOR RECORDER'S OFFICE USE ONLY

Project: Z.C. R-17-623

OFFER OF DEDICATION

On this 16th day of October, 1981,

THOMAS L. DAVIS III and DONNA F. DAVIS, husband and wife,

as community property

irrevocably offer for dedication to the CITY OF RIVERSIDE, a municipal corporation, pursuant to the provisions of California Government Code Section 7050, for public street and highway purposes, together with all rights to construct and maintain utilities, sewers, drains and other improvements consistent with the use as a public street and highway, that real property located in the City of Riverside, County of Riverside, State of California, and more particularly described as follows:

The northwesterly 42.00 feet of Lot 6 of Block "A" of Stearns Tract, as shown by map on file in Book 20 of Maps, at page 89 thereof, Records of Riverside County, California.

DESCRIPTION APPROVAL  
*George Mitchell*  
Recorder  
by *OS*

199859

199859

Date October 20, 1981

THOMAS L. DAVIS III  
*Thomas L. Davis III*  
DONNA F. DAVIS  
*Donna F. Davis*

The City of Riverside, a municipal corporation, consents to the hereinabove irrevocable offer of dedication, provided, however, this consent does not constitute acceptance of said offer of dedication at this time, but said City reserves all rights to accept said dedication at any time hereafter. The City of Riverside hereby consents to the recordation of this instrument through the undersigned, pursuant to Resolution of the City Council recorded on October 3, 1975 as Instrument No. 121827, Riverside County Records.



Dated 10-23-81

*J. M. Rice*  
Property Services Manager

APPROVED AS TO FORM  
*John Smith*  
ASST. CITY CLERK

10213

199859

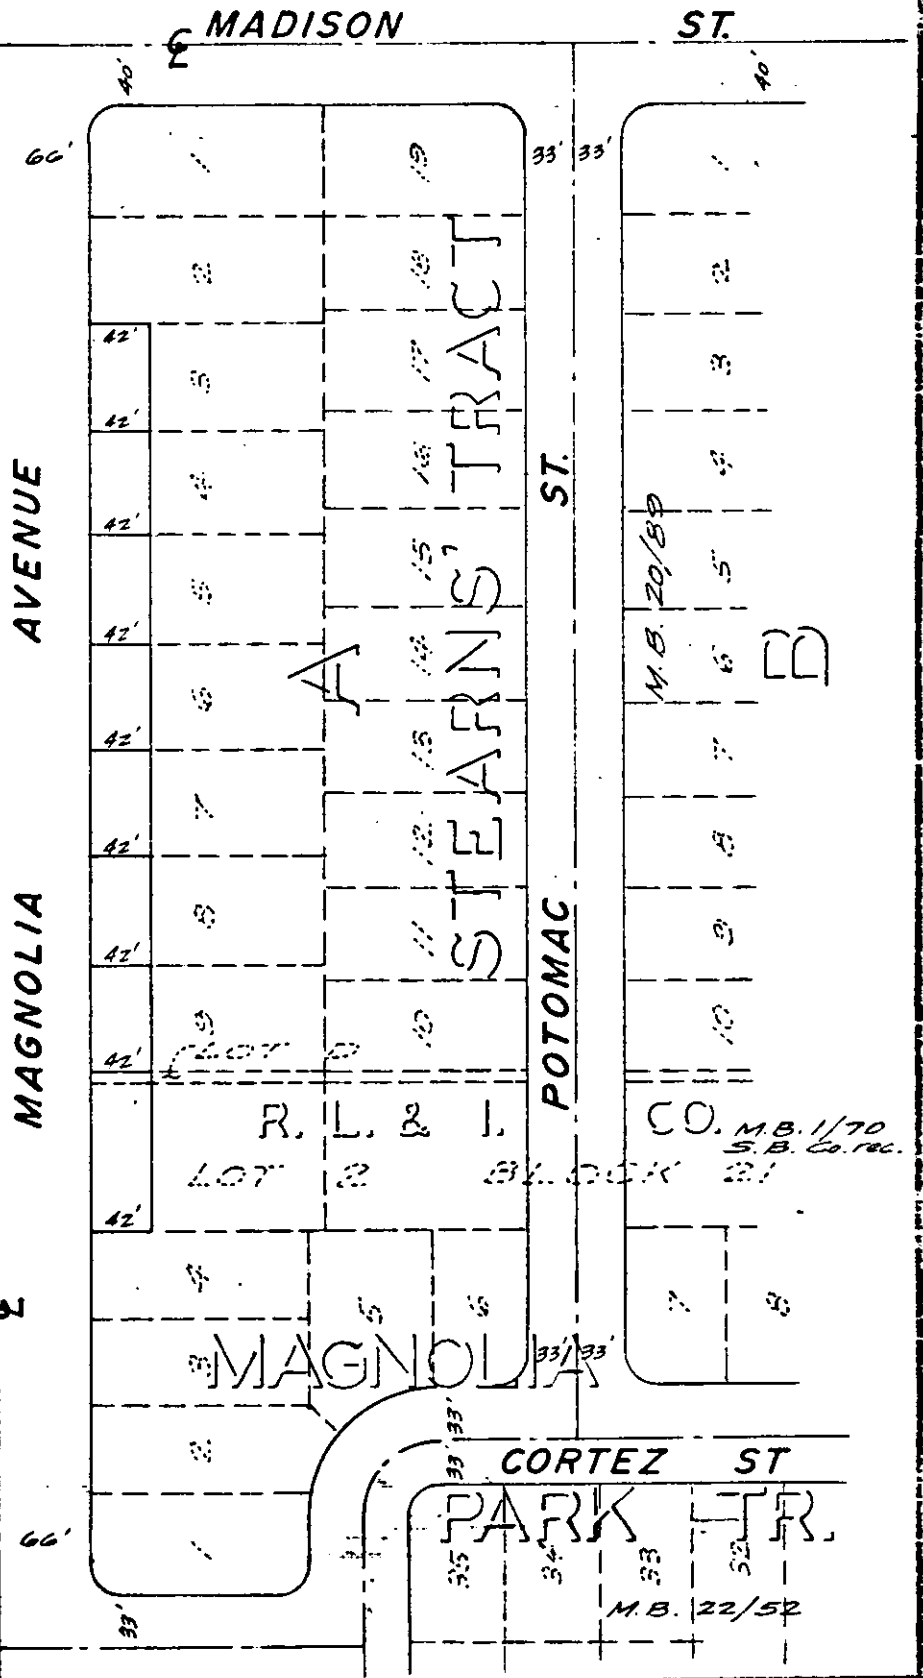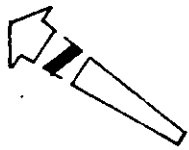

• CITY OF RIVERSIDE, CALIFORNIA •

THIS PLAT IS SOLELY AN AID IN LOCATING THE PARCEL(S) DESCRIBED IN THE ATTACHED DOCUMENT. IT IS NOT A PART OF THE WRITTEN DESCRIPTION THEREIN.

SCALE: 1" = 100'    DRAWN BY ALM DATE 9/29/81    SUBJECT R-17-623    SHEET 1 OF 1    81-184

10213