

259701

REQUEST FOR RECORDATION

Request of City Clerk for recordation of this Instrument, and return to, City Clerk, City Hall, 3900 Main Street Riverside, CA 92522

RESOLUTION NO. 15200

RECEIVED FOR RECORD AT 11:00 O'CLOCK A.M.

City Clerk

Book 1983, Page 259701

DEC 15 1983

Recorded in Official Records of Riverside County, California

William S. Brown Recorder

Fees \$

A RESOLUTION OF THE CITY COUNCIL OF THE CITY OF RIVERSIDE, CALIFORNIA, ACCEPTING A ONE-FOOT BARRIER STRIP WITHIN TRACT NO. 8184-1 (WHICH BARRIER STRIP ADJOINS TRACT NO. 19221) FOR STREET PURPOSES TO BE KNOWN AS PORTIONS OF JONQUIL PLACE AND FUCHSIA PLACE.

10715

BE IT RESOLVED by the City Council of the City of Riverside, California, that the following one-foot barrier strip is hereby accepted to public use for street purposes to be known as portions of Jonquil Place and Fuchsia Place:

Lot "E" (one-foot barrier strip) of Tract No. 8184-1 as shown by map on file in Book 116 of Maps, at Pages 19 and 20 thereof, records of Riverside County, California;

EXCEPTING THEREFROM that portion of said Lot "E" lying contiguous with the following described line:

Commencing at the intersection of the centerline of Jonquil Place with the centerline of Gibson Street as shown by said map of Tract 8184-1;

Thence North 34° 00' 11" West, along said centerline of Gibson Street 186.26 feet;

Thence North 56° 02' 45" East, 239.82 feet to the true point of beginning; said point being an angle point in the westerly boundary of said Tract 8184-1;

Thence continuing North 56° 02' 45" East, along said boundary, 12.68 feet;

Thence North 34° 00' 59" West, along said boundary, 212.05 feet to the end of this line description.

ADOPTED by the City Council and signed by the Mayor and

attested by the City Clerk this 6th day of December, 1983.

Al Brown
Mayor of the City of Riverside

Attest:

Alice A. Hare
City Clerk of the City of Riverside

11-3-83 JW/h

CITY ATTORNEY RIVERSIDE CALIFORNIA

10715

259701

1
2
3
4
5
6
7
8
9
10
11
12
13
14
15
16
17
18
19
20
21
22
23
24
25
26
27
28
29
30
31
32

I, Alice A. Hare, City Clerk of the City of Riverside, California, hereby certify that the foregoing resolution was duly and regularly introduced and adopted by the City Council of said City at its meeting held on the 6th day of December, 1983, by the following vote, to wit:

Ayes: Councilmembers Loveridge, Shepard, Mansfield, Bowers, Renck, Digati and Peterson.

Noes: None.


Absent: None.

IN WITNESS WHEREOF I have hereunto set my hand and affixed the official seal of the City of Riverside, California, this 6th day of December, 1983.

Alice A. Hare
City Clerk of the City of Riverside

107452

Fd. 1.1.P & tag mkd. "R.C.E. 9876"
Flush in A.C. per Tract N° 5486-1

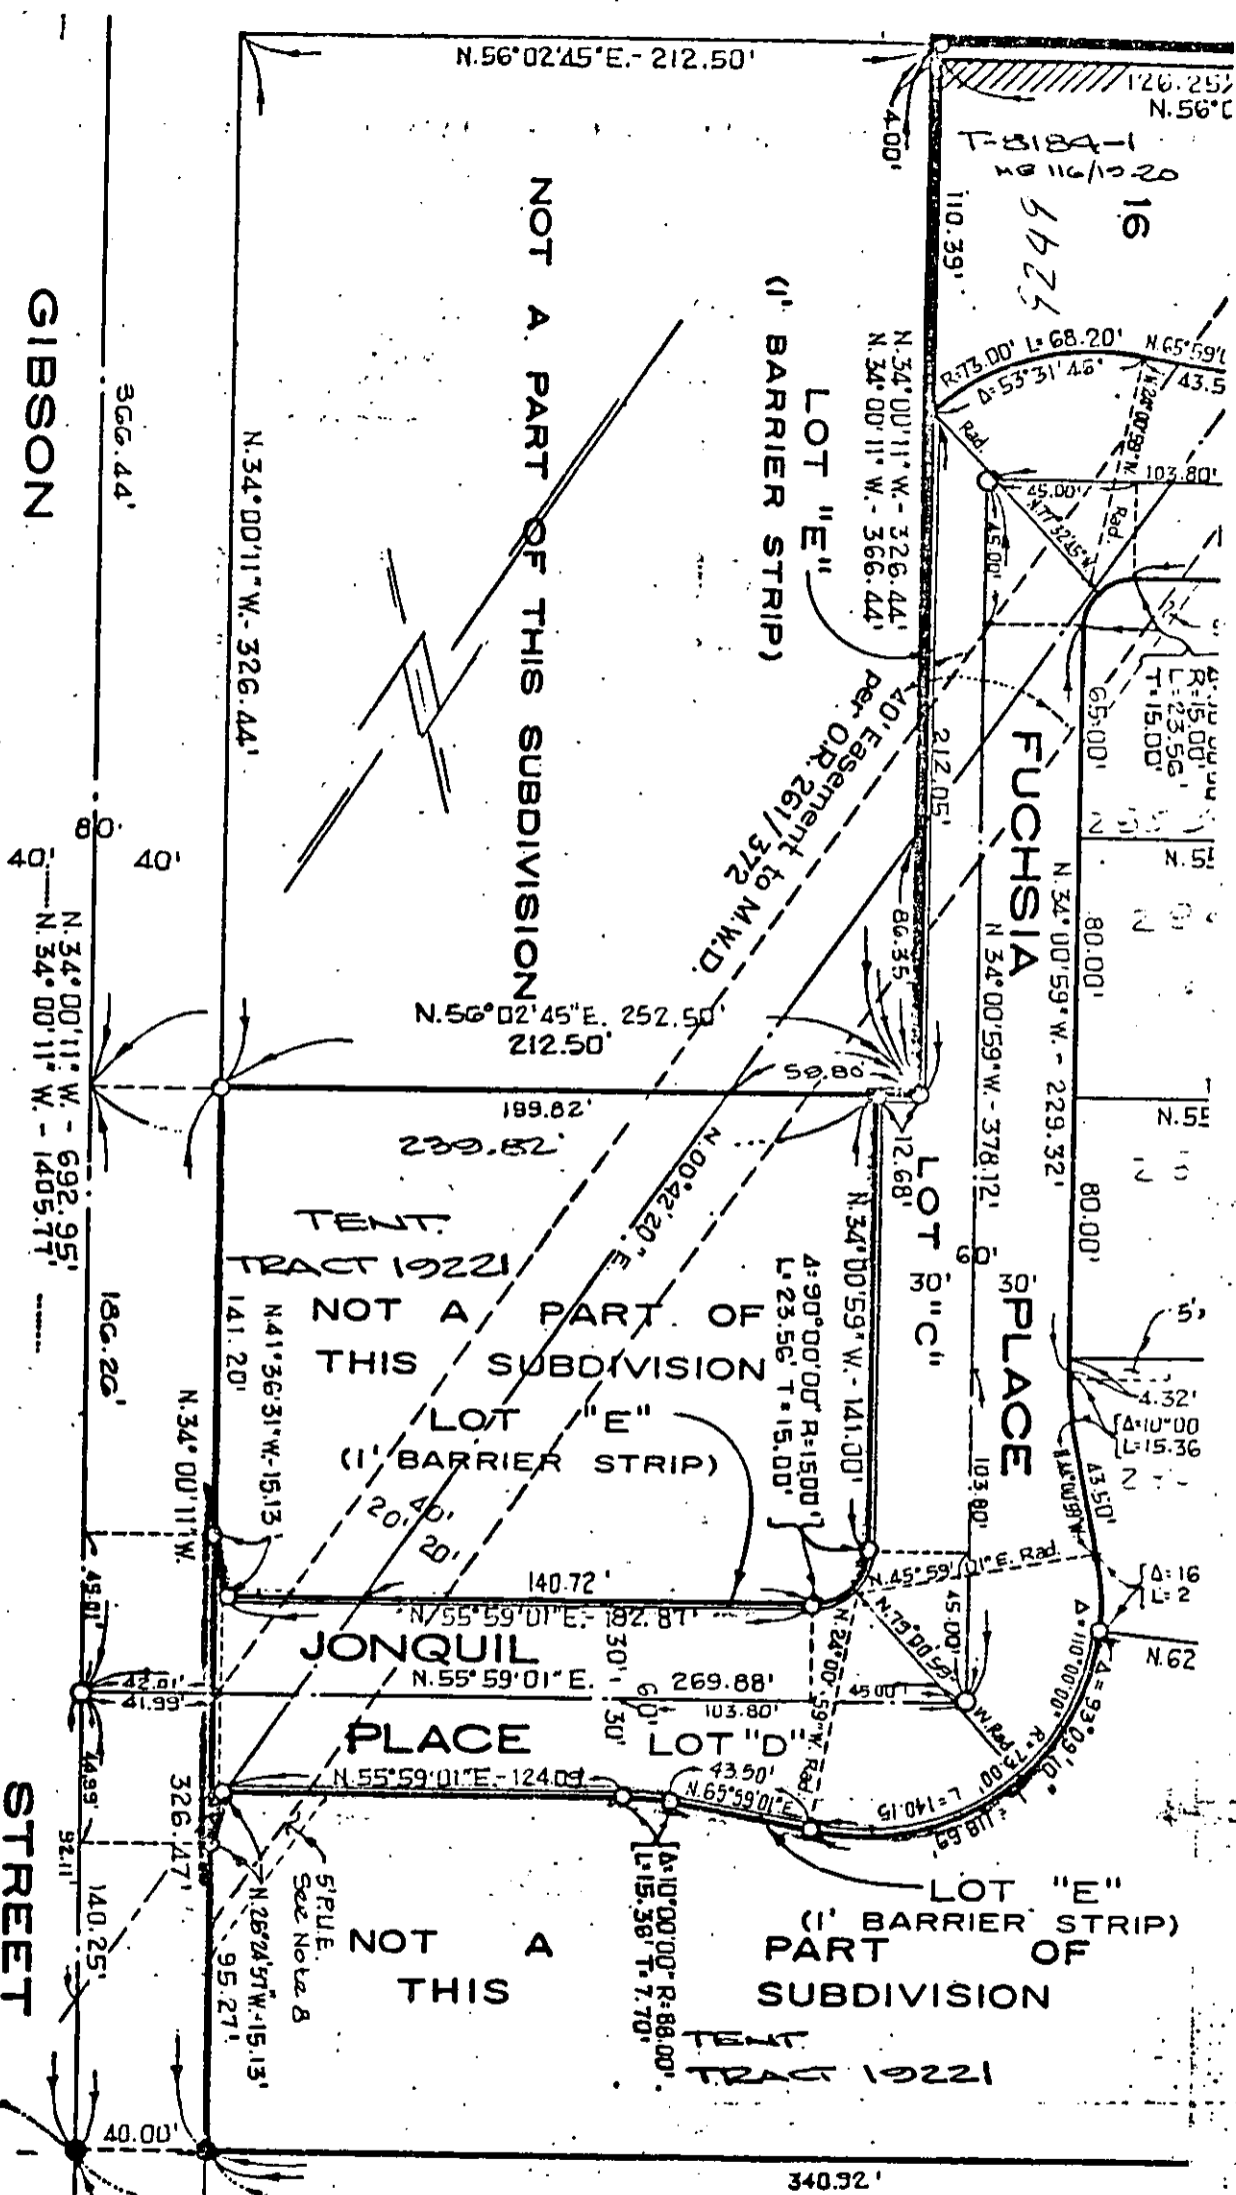

GIBSON STREET

FUCHSIA PLACE

STREET

CITY OF RIVERSIDE, CALIFORNIA

THIS PLAT IS SOLELY AN AID IN LOCATING THE PARCEL(S) DESCRIBED IN THE ATTACHED DOCUMENT. IT IS NOT A PART OF THE WRITTEN DESCRIPTION THEREIN.

SHEET 1 OF 1

SCALE 1" = 100'

DRAWN BY WF DATE 7/22/83 SUBJECT T-19221 FUCHSIA STRIP

10745