

48280

When recorded mail to:

City Clerk's Office  
City of Riverside  
City Hall, 3900 Main Street  
Riverside, California 92522

FREE RECORDING

This instrument is for the benefit of the City of Riverside and is entitled to be recorded without fee (Government Code 6103)

RECEIVED FOR RECORD  
Min. Past 5 o'clock P.M.

FEB 20 1987  
Recorded in Office of Recorder  
of Riverside County, California  
William E. Stoney  
RECORDER  
Fees \$

FOR RECORDER'S OFFICE USE ONLY

Project: R-59-856  
4403-4471 Park Avenue

11703

WAIVER OF VEHICULAR ACCESS

FOR VALUABLE CONSIDERATION, receipt of which is hereby acknowledged, DONALD P. FEELEY and MARY FEELEY, husband and wife, hereby forever waive and relinquish all rights of vehicular ingress and egress from Fourteenth Street a public street in the City of Riverside, California, to the below described property, and this waiver and relinquishment shall be binding upon the undersigned and upon the heirs, successors and assigns of the undersigned, all of whom shall not permit vehicular ingress or egress from said street to said property, which property is described as follows:

Lots 1 and 2 in Block 18 of the Santa Fe Tract, as shown by map recorded in Book 6, Page 14 of Maps, records of San Bernardino County, California.

Dated 12-15-86

Donald P. Feeley  
DONALD P. FEELEY

Mary Feeley  
MARY FEELEY

DESCRIPTION APPROVAL  
George Nitchman 11/14/86  
SUPERVISOR

APPROVED AS TO FORM

Robert R. Lewis 2/18/87  
ASST. CITY ATTORNEY

STATE OF CALIFORNIA }  
COUNTY OF RIVERSIDE } ss.

On this 15<sup>TH</sup> day of DECEMBER, in the year 1986, before me, the undersigned, a Notary Public in and for said State, personally appeared Donald P. Feeley  
MARY Feeley, personally known to me (or proved to me on the basis of satisfactory evidence) to be the person whose name subscribed to the within instrument, and acknowledged to me that he executed it.



WITNESS my hand and official seal:

Brenda Lee Slider  
Notary Public in and for said State.


11768

48280

CONSENT TO RECORDATION

THIS IS TO CERTIFY that the interest in real property conveyed by the within instrument to the City of Riverside, California, a Municipal Corporation, is hereby accepted by the undersigned officer on behalf of the City Council of said City pursuant to authority conferred by Resolution No. 14883 of said City Council adopted January 25, 1983, and the grantee consents to the recordation thereof by its duly authorized officer.


Dated 2/20/82

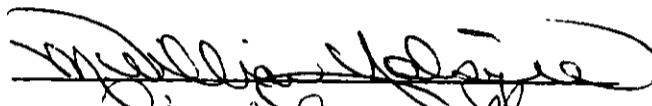  
Title Property Services Manager

311.10 - legal.3/n

48280

PORTION OF LOTS 1 & 2, BLOCK 18, MB 6/14 SB

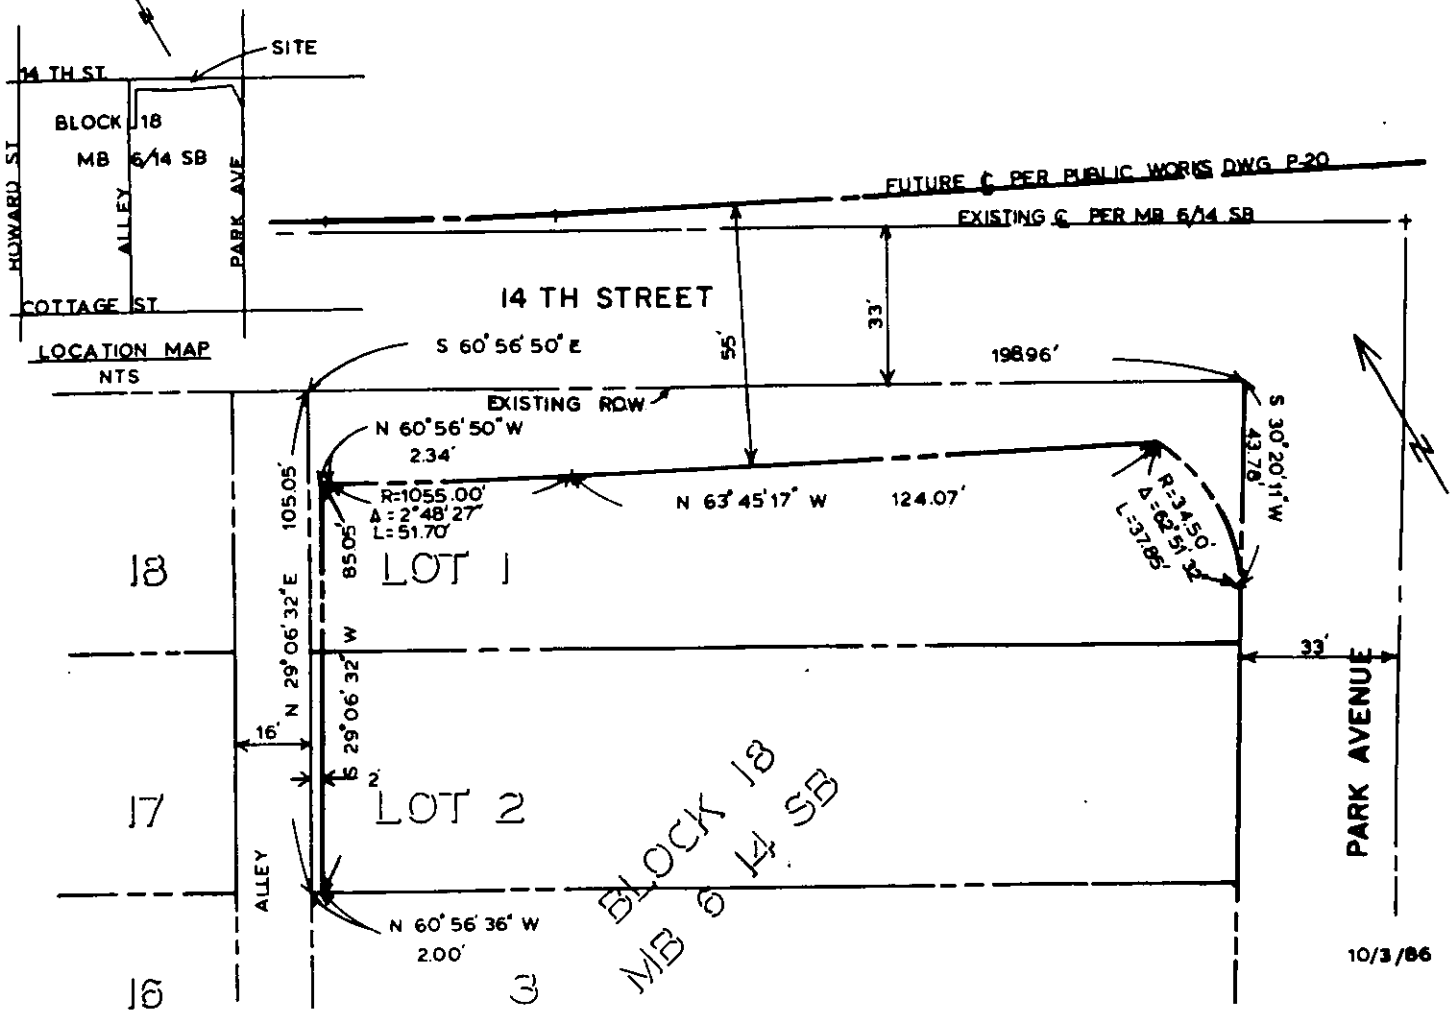

• CITY OF RIVERSIDE, CALIFORNIA •

THIS PLAT IS SOLELY AN AID IN LOCATING THE PARCEL(S) DESCRIBED IN THE ATTACHED DOCUMENT. IT IS NOT A PART OF THE WRITTEN DESCRIPTION THEREIN.

SHEET 1 OF 1

3/14

SCALE: 1" = 40'

DRAWN BY CC DATE 10/3/86

SUBJECT 4403-047: PARK AVE, R-59-856

11768