

**REQUEST FOR RECORDATION**

Request of City Clerk for recordation of this  
Instrument, and return to,  
City Clerk, City Hall, 3900 Main Street  
Riverside, CA 92522

**12211**

RESOLUTION NO. 16855

**FREE RECORDING-**  
Exempt Pursuant to  
Government Code 36103

211895

2  
4  
5  
6  
7  
8  
9  
10  
11  
12  
13  
14  
15  
16  
17  
18  
19  
20  
21  
22  
23  
24  
25  
26  
27

A RESOLUTION OF THE CITY COUNCIL OF THE CITY OF RIVERSIDE, CALIFORNIA, ACCEPTING CERTAIN ONE-FOOT BARRIER STRIPS WITHIN TRACT NO. 21156-2 AND TRACT 15474-1 (WHICH BARRIER STRIPS ADJOIN TRACT NO. 21156) FOR STREET PURPOSES TO BE KNOWN AS PORTIONS OF MIDDLE CREEK ROAD AND OLD BRIDGE ROAD.

BE IT RESOLVED by the City Council of the City of Riverside, California, that the following one-foot barrier strips are hereby accepted to public use for street purposes to be known as portions of Middle Creek Road and Old Bridge Road:

Lot "C", existing one-foot barrier strip of Tract 15474-1, as shown by map on file in Book 124 of Maps, Pages 5 through 7, records of Riverside County, California.

Lot "C", existing one-foot barrier strip of Tract 21156-2, as shown by map on file in Book 185 of Maps, Pages 11 through 13, records of Riverside County, California.

ADOPTED by the City Council and signed by the Mayor and attested by the City Clerk this 12th day of July, 1988.

*John Brown*  
\_\_\_\_\_  
Mayor of the City of Riverside

Attest:

*Alice A. Hare*  
\_\_\_\_\_  
City Clerk of the City of Riverside

JW/0884R/h  
7-1-88

RECEIVED FOR RECORD  
AT 8:30 O'CLOCK A.M.

JUL 29 1988  
Recorded in Official Records  
of Riverside County, California  
*William S. Plouffe*  
Recorder  
Fees \$

211895

1  
2  
3  
4  
5  
6  
7  
8  
9  
10  
11  
12  
13  
14  
15  
16  
17  
18  
19  
20  
21  
22  
23  
24  
25  
26  
27

I, Alice A. Hare, City Clerk of the City of Riverside,  
California, hereby certify that the foregoing resolution was duly  
and regularly introduced and adopted by the City Council of said  
City at its meeting held on the 12th day of July, 1988,  
by the following vote, to wit:

Ayes: Councilmembers Loveridge, Clarke, Mansfield, Bowers,  
Osborne and Frizzel.

Noes: None.

Absent: Councilmember Digati.

IN WITNESS WHEREOF I have hereunto set my hand and affixed  
the official seal of the City of Riverside, California, this  
12th day of July, 1988.

Alice A. Hare  
City Clerk of the City of Riverside


211895

N. BEELER AND ASSOCIATES  
RIVERSIDE, CA.



SCALE: 1" = 100'

24/57

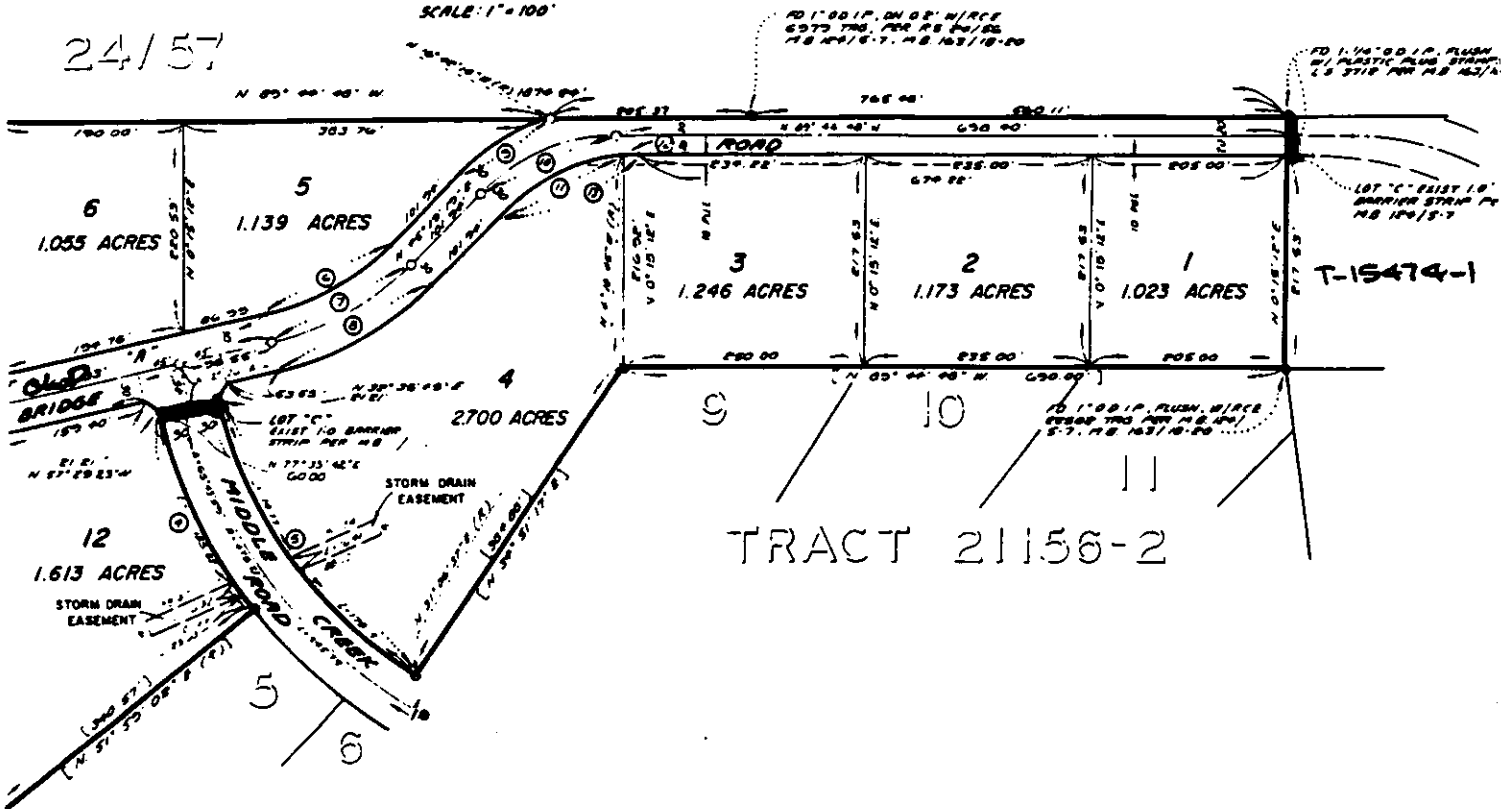

TRACT 21156-2

• CITY OF RIVERSIDE, CALIFORNIA •

THIS PLAT IS SOLELY AN AID IN LOCATING THE PARCEL(S) DESCRIBED IN THE ATTACHED DOCUMENT. IT IS NOT A PART OF THE WRITTEN DESCRIPTION THEREIN.

SHEET 1 OF 1

SCALE: 1" =

DRAWN BY WE DATE 12/11/87

SUBJECT T-21156