

REQUEST FOR RECORDATION

Request of City Clerk for recordation of instrument, and return to, City Clerk, City Hall, 3900 Main Street Riverside, CA 92522

35416

RECEIVED FOR RECORD AT 2:00 O'CLOCK P.M.

OCT 12 1989

Recorded in Official Records of Riverside County, California
William F. Pomeroy

1
2
3
4
5
6
7
8
9
10
11
12
13
14
15
16
17
18
19
20
21
22
23
24
25
26
27

RESOLUTION NO. 17284

FREE RECORDING-
Exempt Pursuant to Government Code §6103

A RESOLUTION OF THE CITY COUNCIL OF THE CITY OF RIVERSIDE, CALIFORNIA, ACCEPTING A ONE-FOOT BARRIER STRIP WITHIN TRACT NO. 22463-1 (WHICH BARRIER STRIP ADJOINS TRACT NO. 22463) FOR STREET PURPOSES TO BE KNOWN AS A PORTION OF SUWANNEE STREET.

12550

BE IT RESOLVED by the City Council of the City of Riverside, California, that the following one-foot barrier strip is hereby accepted to public use for street purposes to be known as a portion of Suwannee Street:

Lot "H" of Tract 22463-1, as shown by map on file in Book 197 of Maps, at Pages 94 through 98 thereof, records of Riverside County, California.

ADOPTED by the City Council and signed by the Mayor and attested by the City Clerk this 10th day of October, 1989.

Al Brown

Mayor of the City of Riverside

Attest:

Alice A. Hare

City Clerk of the City of Riverside

JW/1284R/h
10-5-89

1 I, Alice A. Hare, City Clerk of the City of Riverside,
2 California, hereby certify that the foregoing resolution was duly
3 and regularly introduced and adopted by the City Council of said
4 City at its meeting held on the 10th day of October, 1989,
5 by the following vote, to wit:


6 Ayes: Councilmembers Loveridge, Clarke, Mansfield, Bowers,
7 Osborne, Digati and Frizzel.

8 Noes: None.

9 Absent: None.

10 IN WITNESS WHEREOF I have hereunto set my hand and affixed
11 the official seal of the City of Riverside, California, this
12 10th day of October, 1989.

13
14 
15 _____
16 City Clerk of the City of Riverside
17
18
19
20
21
22
23
24
25
26
27

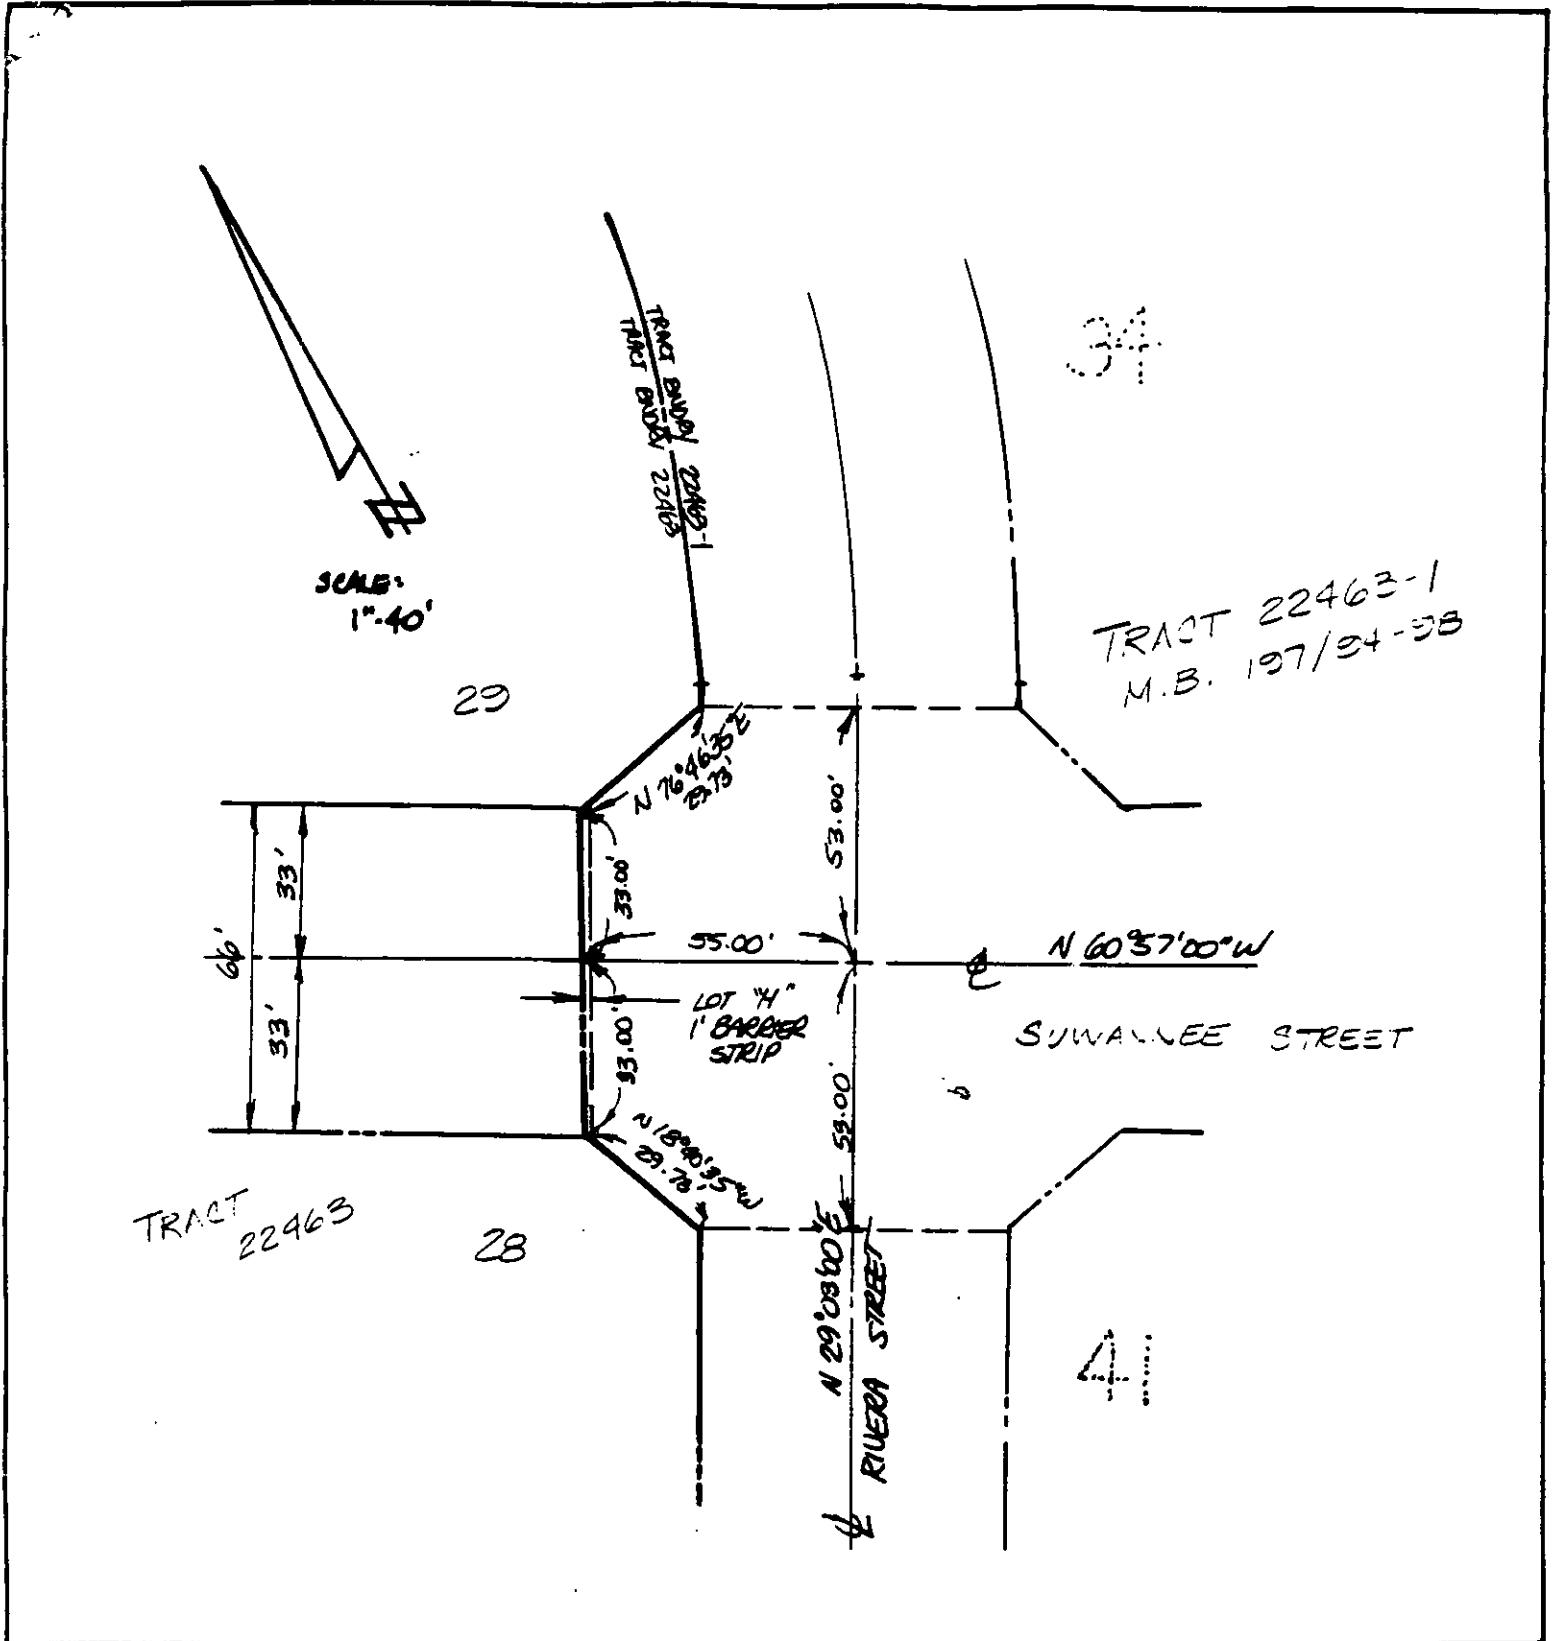

• CITY OF RIVERSIDE, CALIFORNIA •

THIS PLAT IS SOLELY AN AID IN LOCATING THE PARCEL(S) DESCRIBED IN THE ATTACHED DOCUMENT. IT IS NOT A PART OF THE WRITTEN DESCRIPTION THEREIN.

SHEET 1 OF 1

2/11

SCALE: 1" = 40'

DRAWN BY ENG, DATE 9/26/82

SUBJECT TRACT 22463 - BARRIER STRIP ACCEPTANCE