

REQUEST FOR RECORDATION

Request of City Clerk for recordation of this instrument, and return to,

City Clerk, City Hall, 3900 Main Street
Riverside, CA 92522

FREE RECORDING
Exempt Pursuant to
Government Code §6103

RESOLUTION NO. 17339

7087

A RESOLUTION OF THE CITY COUNCIL OF THE CITY OF RIVERSIDE, CALIFORNIA, ACCEPTING A ONE-FOOT BARRIER STRIP WITHIN TRACT NO. 8184-1 (WHICH BARRIER STRIP ADJOINS TRACT NO. 19997) FOR STREET PURPOSES TO BE KNOWN AS A PORTION OF FUCHSIA PLACE.

BE IT RESOLVED by the City Council of the City of Riverside, California, that the following one-foot barrier strip is hereby accepted to public use for street purposes to be known as a portion of Fuchsia Place: **12605**

That portion of Lot "E" (one-foot Barrier Strip) of Tract No. 8184-1, as shown by map on file in Book 116, Pages 19 and 20 of Maps, records of Riverside County, California, the southwesterly and northwesterly lines being described as follows:

Beginning at the most southerly corner of Lot 16 of said Tract No. 8184-1;
Thence South 34° 00' 59" East, 212.05 feet;
Thence South 56° 02' 45" West, 12.68 feet to the end of this line description. The preceding two courses being along the boundary of said Tract No. 8184-1.

ADOPTED by the City Council and signed by the Mayor and attested by the City Clerk this 2nd day of January, 1990.

Al Brown
Mayor of the City of Riverside

Attest:

ALICE A. HARE
City Clerk of the City of Riverside

Karen E. Lindquist
ASSISTANT CITY CLERK

JW/1344R/h
12-28-89

007087

RECEIVED FOR RECORD

Min. Post 3 o'clock P.M.

JAN - 5 1990

Recorded in Official Records of Riverside County, California

William S. Borah
Recorder

Fees \$

1 I, Alice A. Hare, City Clerk of the City of Riverside,
 2 California, hereby certify that the foregoing resolution was duly
 3 and regularly introduced and adopted by the City Council of said
 4 City at its meeting held on the 2nd day of January, 1990,
 5 by the following vote, to wit:


6 Ayes: Councilmembers Loveridge, Clarke, Mansfield, Bowers,
 7 Osborne, Digati and Frizzel.


8 Noes: None.

9 Absent: None.

10 IN WITNESS WHEREOF I have hereunto set my hand and affixed
 11 the official seal of the City of Riverside, California, this
 12 2nd day of January, 1990.

13
 14
 15 ALICE A. HARE
 City Clerk of the City of Riverside

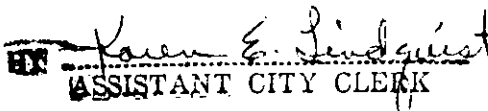16
 17 
 ASSISTANT CITY CLERK

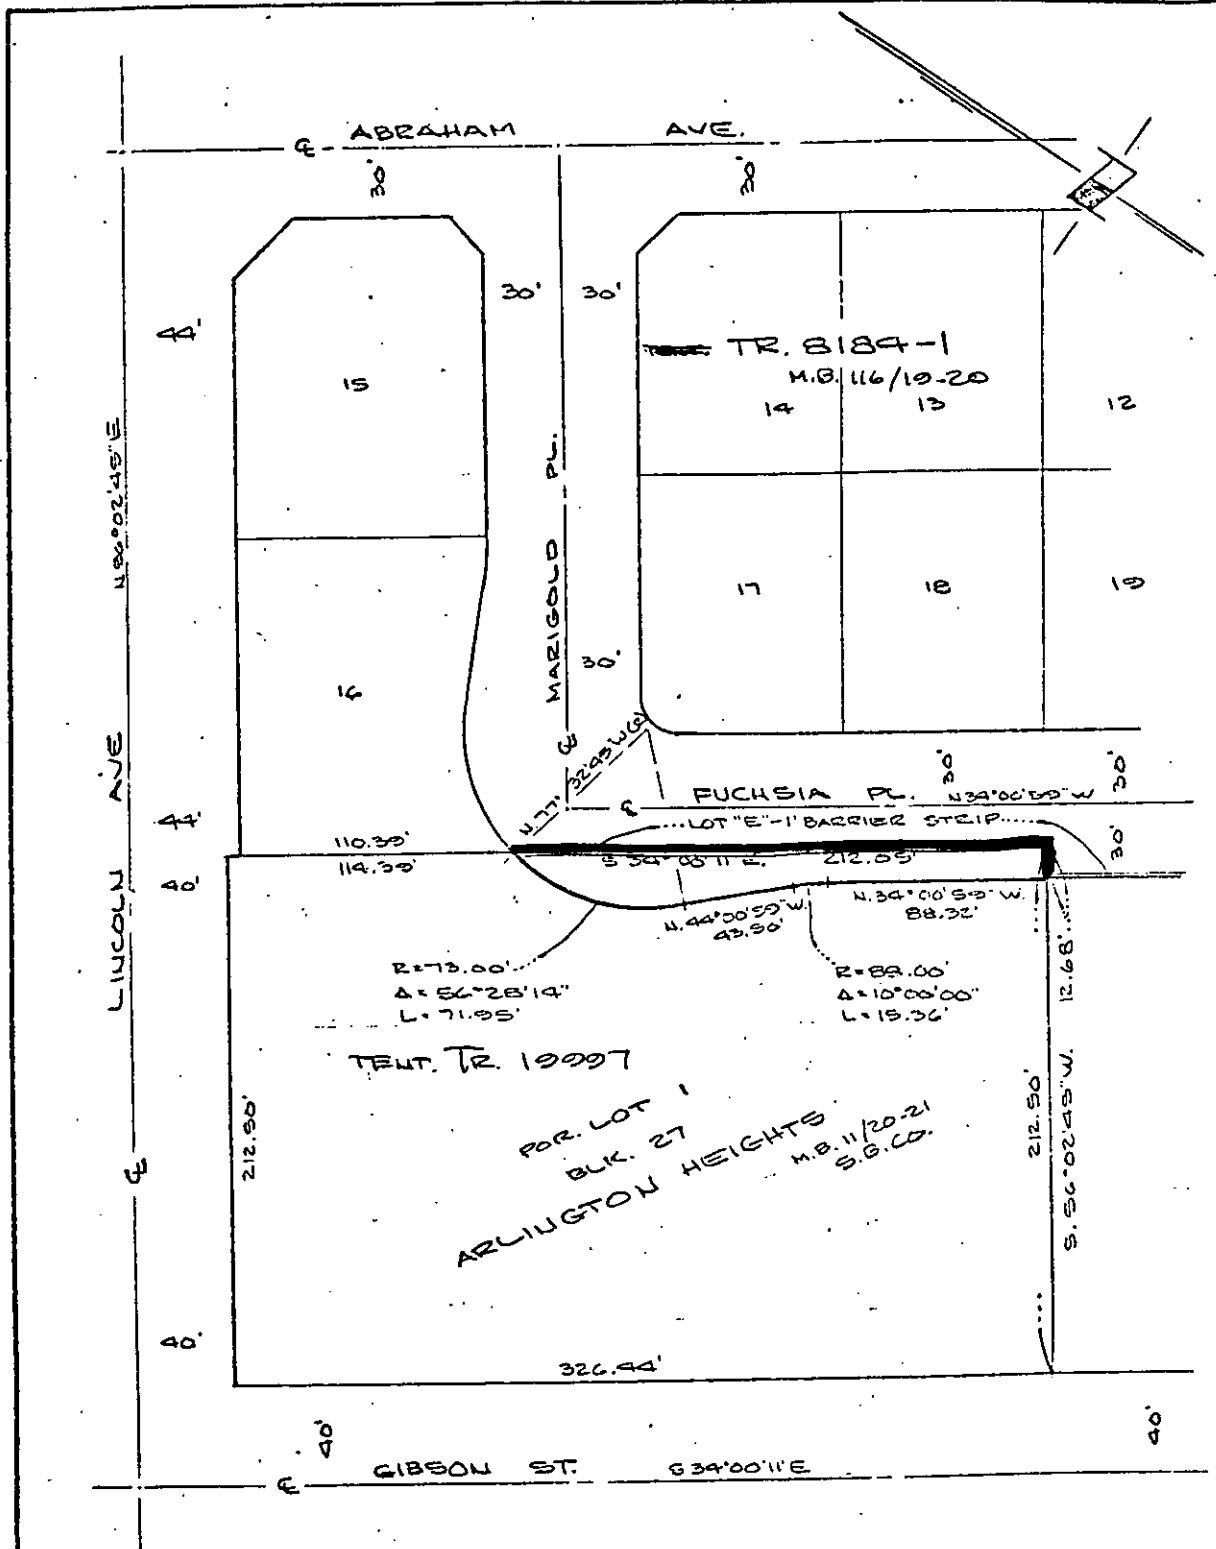

CITY OF RIVERSIDE, CALIFORNIA

THIS PLAT IS SOLELY AN AID IN LOCATING THE PARCEL(S) DESCRIBED IN THE ATTACHED DOCUMENT. IT IS NOT A PART OF THE WRITTEN DESCRIPTION THEREIN.

SHEET 1 OF 1

SCALE: 1" = 60'

DRAWN BY LVK DATE 10/20/20 SUBJECT T-112A-1

5144

17655