

REQUEST FOR RECORDATION

Request of City Clerk for recordation of this
instrument, and return to,
City Clerk, City Hall, 3900 Main Street
Riverside, CA 92522

RESOLUTION NO. 17433

178663

A RESOLUTION OF THE CITY COUNCIL OF THE CITY OF
RIVERSIDE, CALIFORNIA, ACCEPTING LOT H OFFERED
FOR DEDICATION BY THE TRACT MAP FOR JAMIESON
TRACT FOR STREET PURPOSES TO BE KNOWN AS A
PORTION OF VALENCIA AVENUE.

12693

WHEREAS in connection with the tract map for Jamieson
Tract, as shown by map on file in Book 19 of Maps, at Page 21
thereof, records of Riverside County, California, Lot H thereof
was offered for dedication for public use; and

WHEREAS Lot H of Jamieson Tract located between
Arlington Avenue and Sierra Avenue has been used as a public
street since 1937; and

WHEREAS the City Council of the City of Riverside has
determined that Lot H should be accepted for public street
purposes to be known as a portion of Valencia Avenue;

NOW, THEREFORE, BE IT RESOLVED by the City Council of
the City of Riverside, California, as follows:

Section 1: That the hereinafter described property
offered for dedication for public use by the tract map for
Jamieson Tract on file in Book 19 of Maps, at Page 21 thereof,
records of Riverside County, California, is hereby accepted by
the City of Riverside for public street purposes to become and
be known as a portion of Valencia Avenue, together with all
rights to construct and maintain utilities, sewers, drains and
other improvements consistent with its use as a public street.
The aforementioned property accepted for public street purposes
is situated in the City of Riverside, County of Riverside, State
of California, and is described as follows:

1
2
3
4
5
6
7
8
9
10
11
12
13
14
15
16
17
18
19
20
21
22
23
24
25
26
27

Lot H of Jamieson Tract as shown by map on file in Book 19 of Maps, at Page 21 thereof, records of Riverside County, California.

Section 2: The City Clerk of the City of Riverside is hereby authorized and directed to cause a certified copy of this resolution to be recorded in the Office of the County Recorder of Riverside County, California.

ADOPTED by the City Council and signed by the Mayor and attested by the City Clerk this 1st day of May, 1990.

Terry Frenzel
Mayor of the City of Riverside

Attest:

Alicia A. Hare
City Clerk of the City of Riverside

BP/1435R/jm
5/1/90

1
2
3
4
5
6
7
8
9
10
11
12
13
14
15
16
17
18
19
20
21
22
23
24
25
26
27

I, Alice A. Hare, City Clerk of the City of Riverside,
California, hereby certify that the foregoing resolution was
duly and regularly introduced and adopted at a meeting of the
City Council of said City at its meeting held on the 1st day
of May, 1990, by the following vote, to wit:


Ayes: Councilmembers Loveridge, Clarke, Mansfield, Buster,
Osborne and Thompson.

Noes: None.

Absent: None.

IN WITNESS WHEREOF I have hereunto set my hand and
affixed the official seal of the City of Riverside, California,
this 1st day of May, 1990.

Alice A. Hare
City Clerk of the City of Riverside

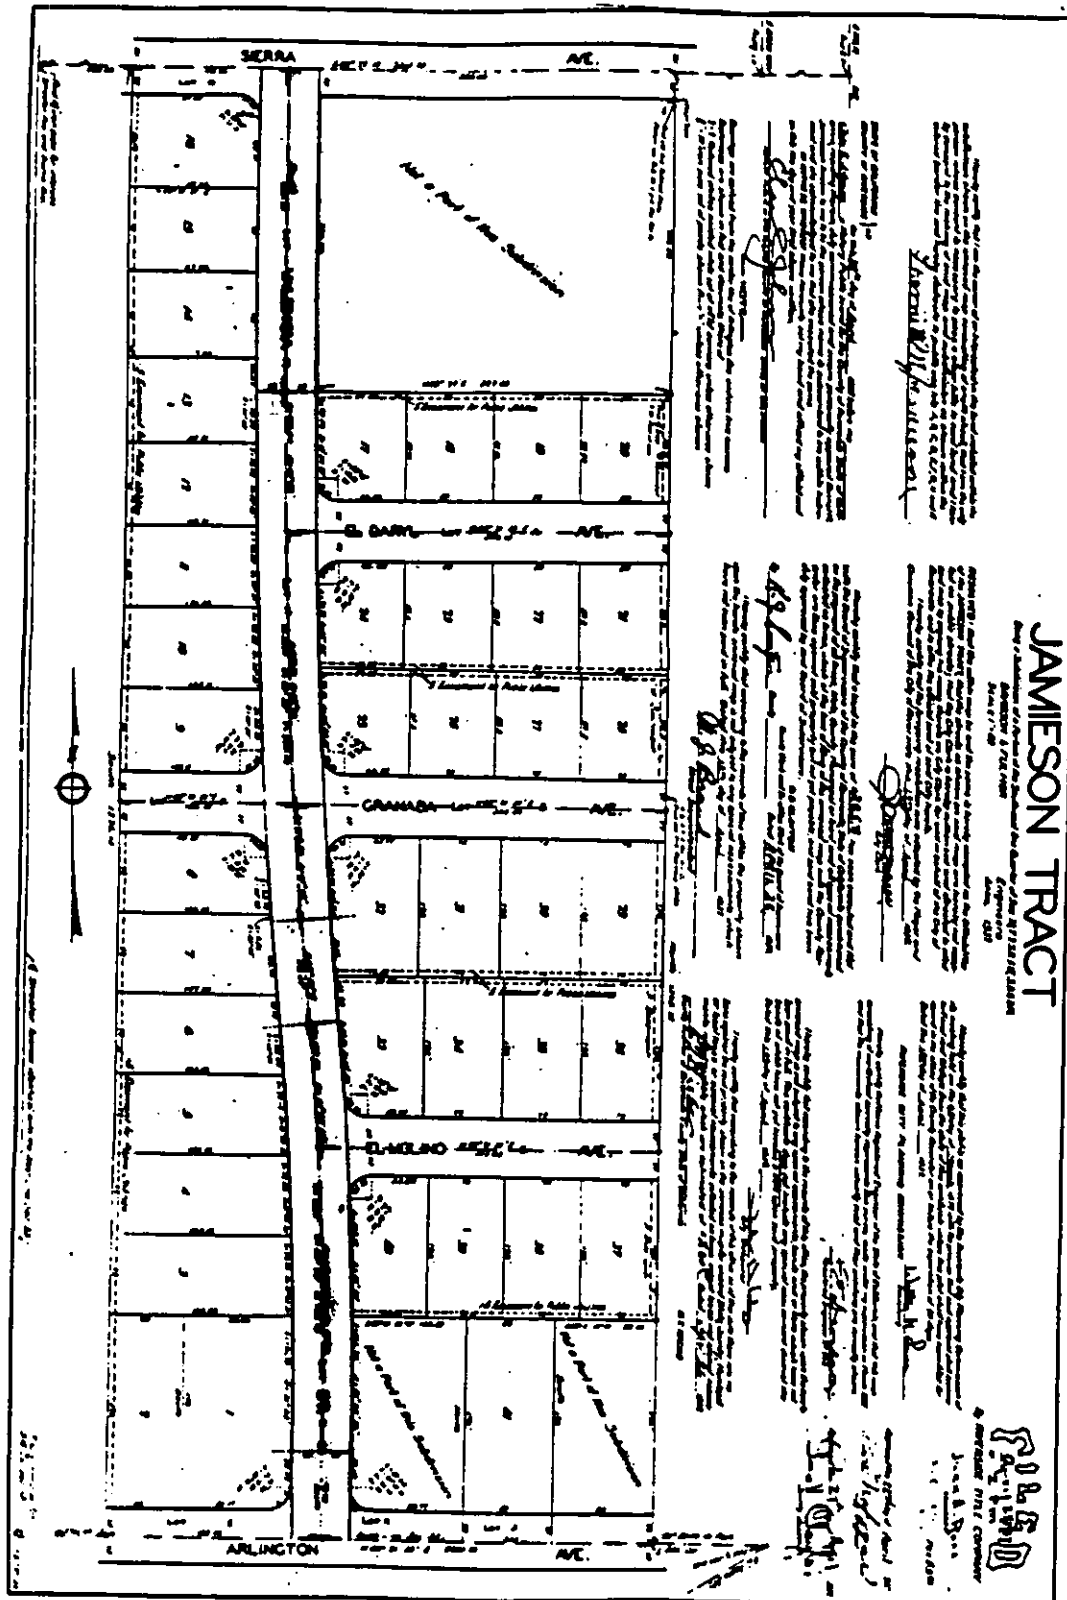

• CITY OF RIVERSIDE, CALIFORNIA •

THIS PLAT IS SOLELY AN AID IN LOCATING THE PARCEL(S) DESCRIBED IN THE ATTACHED DOCUMENT. IT IS NOT A PART OF THE WRITTEN DESCRIPTION THEREIN.

SHEET 1 OF 1

4/15

SCALE: 1" = NTS

DRAWN BY — DATE 3/21/90

SUBJECT R-29-890 VALENCIA ST. ACCEPT