

FREE RECORDING

Exempt Pursuant to
Government Code S6103

REQUEST FOR RECORDATION

Request of City Clerk for recordation of this
instrument, and return to,
City Clerk, City Hall, 3900 Main Street
Riverside, CA 92522

RESOLUTION NO. 17491

236356

3
4
5
6
7
8
9
10
11
12
13
14
15
16
17
18
19
20
21
22
23
24
25
26
27

A RESOLUTION OF THE CITY COUNCIL OF THE CITY OF RIVERSIDE, CALIFORNIA, DEDICATING AND ACCEPTING CERTAIN CITY-OWNED LAND CURRENTLY A PORTION OF THE RIVERSIDE WATER COMPANY CANAL FOR PUBLIC STREET PURPOSES TO BECOME AND BE KNOWN AS A PORTION OF VAN BUREN BOULEVARD AND FOR A PEDESTRIAN BRIDGE OVER THE CANAL.

12719

WHEREAS the City of Riverside desires to construct full street improvements for Van Buren Boulevard together with a pedestrian bridge across the Riverside Water Company Canal along the easterly side and within the ultimate right-of-way for said street; and

WHEREAS said improvements require the dedication and acceptance of a portion of certain City-owned land currently a portion of the Riverside Water Company Canal;

NOW, THEREFORE, BE IT RESOLVED by the City Council of the City of Riverside, California, that the strip or parcel of land located in the City of Riverside, County of Riverside, State of California, described in the document attached hereto, marked Exhibit A, and by this reference made a part hereof, is hereby dedicated by the City of Riverside for public use for street purposes to become and be known as a portion of Van Buren Boulevard and for a pedestrian bridge across the Riverside Water Company Canal.

ADOPTED by the City Council and signed by the Mayor and attested by the City Clerk this 19th day of June, 1990.

Attest:

Jean Mansfield

Mayor of the City of Riverside
Pro Tempore

ALICE A. HARE

City Clerk of the City of Riverside

LH/1464R/h
6-8-90

BY *Karen E. Lindquist*

ASSISTANT CITY CLERK

12719

1
2
3
4
5
6
7
8
9
10
11
12
13
14
15
16
17
18
19
20
21
22
23
24
25
26
27

I, Alice A. Hare, City Clerk of the City of Riverside, California, hereby certify that the foregoing resolution was duly and regularly introduced and adopted at a meeting of the City Council of said City at its meeting held on the 19th day of June, 1990, by the following vote, to wit:

Ayes: Councilmembers Loveridge, Clarke, Mansfield, Buster, Osborne and Thompson.

Noes: None.

Absent: None.

IN WITNESS WHEREOF I have hereunto set my hand and affixed the official seal of the City of Riverside, California, this 19th day of June, 1990.

ALICE A. HARE

City Clerk of the City of Riverside
BY Karen E. Lindquist
ASSISTANT CITY CLERK


PROPERTY DESCRIPTION FOR ACCEPTANCE
OF CERTAIN CITY OWNED PROPERTY
FOR PUBLIC STREET PURPOSES

That portion of the Riverside Water Company's Canal right-of-way located within Section 18, Township 3 South, Range 5 West, San Bernardino Meridian, and within the Lands of the Riverside Land and Irrigating Company, as shown by map on file in Book 1, Page 70 of Maps, records of San Bernardino County, California, lying southwesterly of a line parallel with and distant 60.00 feet northeasterly, as measured at right angles, from the centerline of Van Buren Boulevard, as shown by Record of Survey on file in Book 14, Page 13 of Record of Surveys, records of Riverside County, California, and lying northeasterly of a line parallel with and distant 60.00 feet southwesterly, as measured at right angles, from said centerline of Van Buren Boulevard.

DESCRIPTION APPROVAL 3/6/90
George P. Hutchinson by KGS
SURVEYOR, CITY OF RIVERSIDE



EXHIBIT A

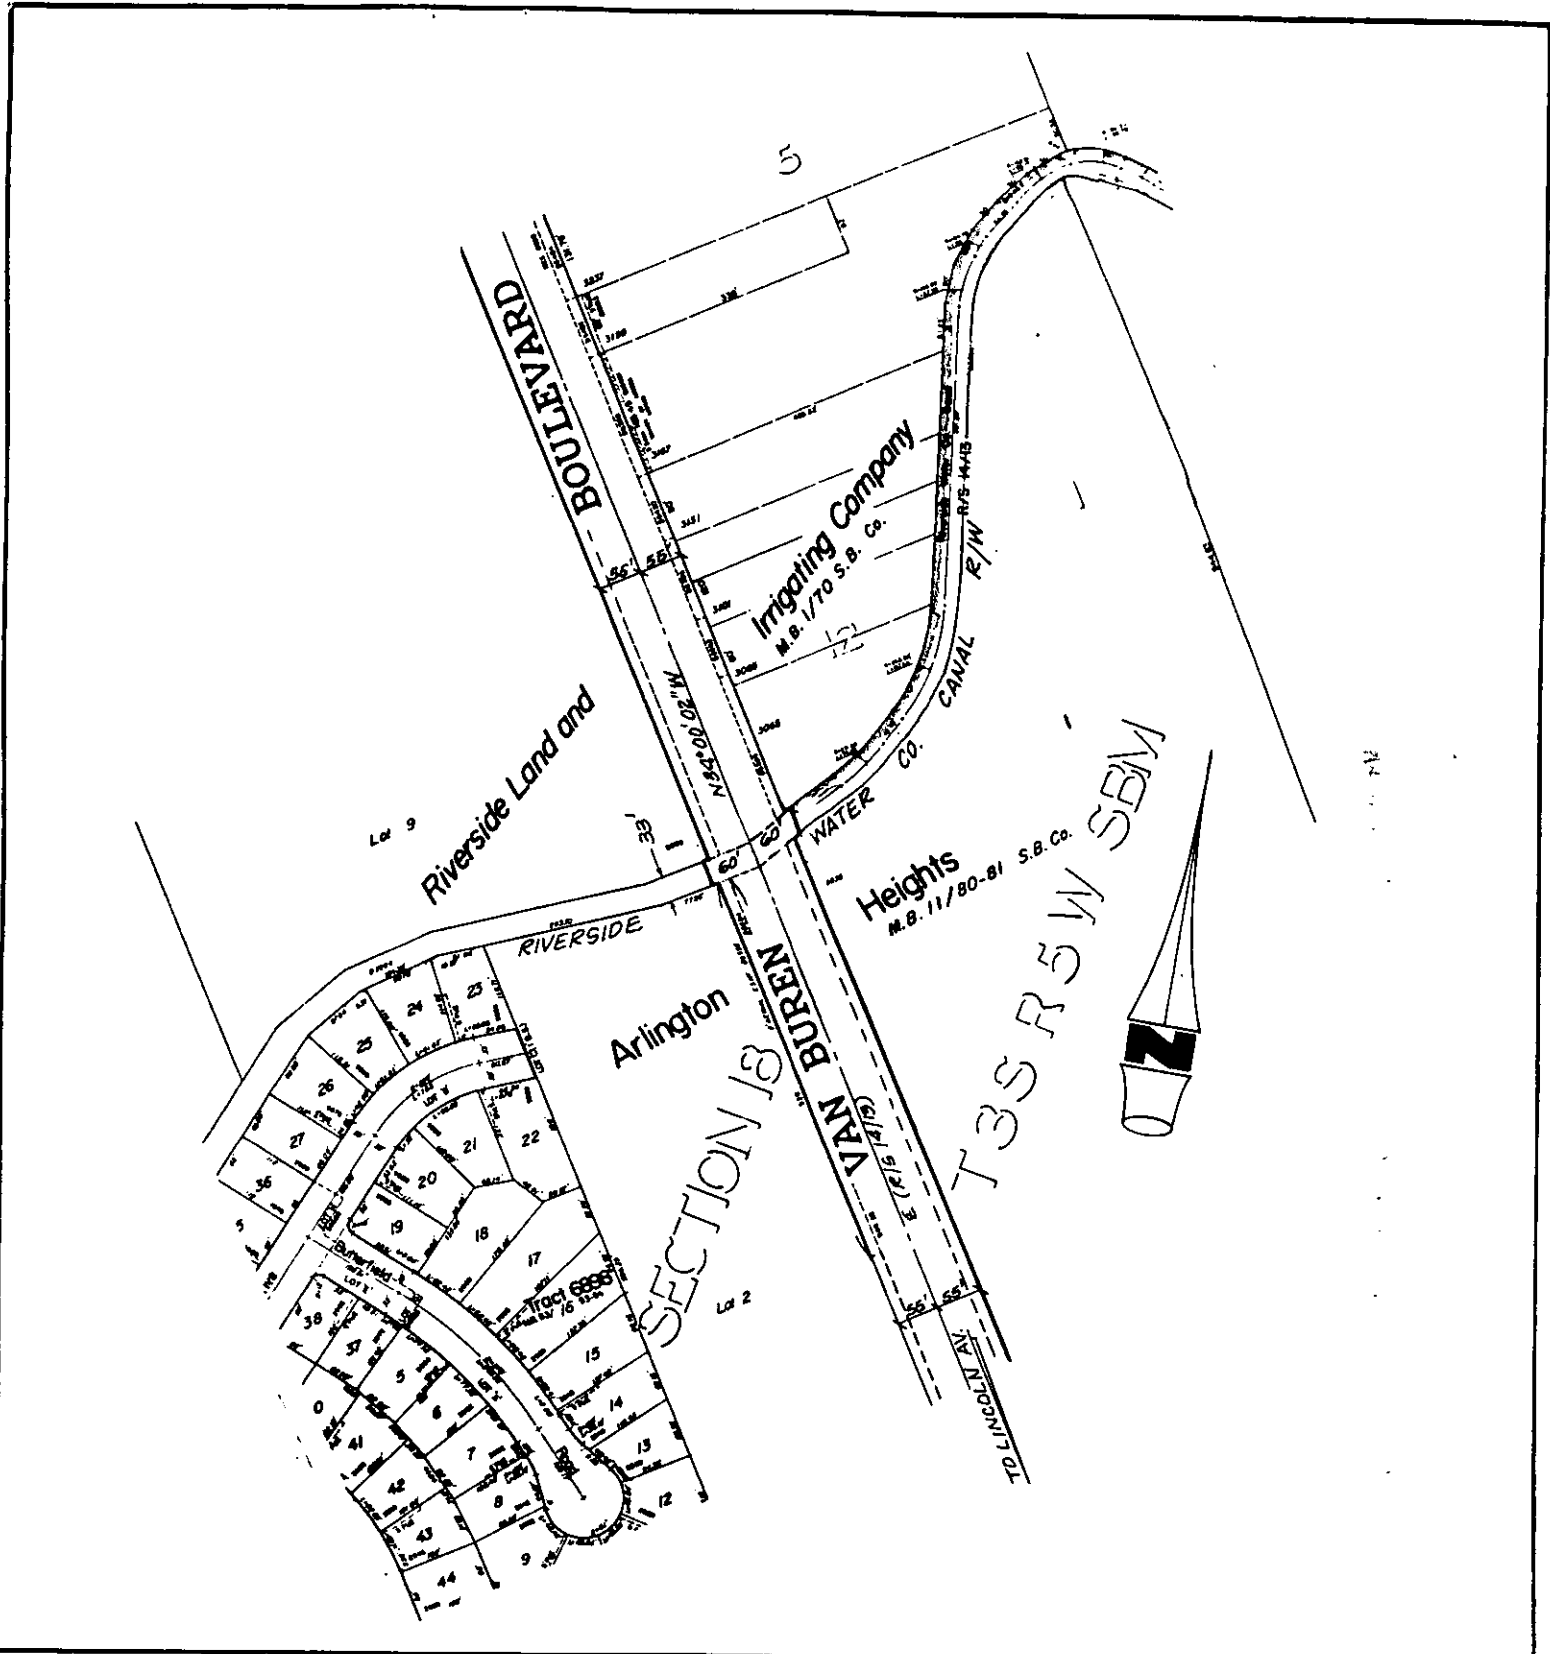

• CITY OF RIVERSIDE, CALIFORNIA •

THIS PLAT IS SOLELY AN AID IN LOCATING THE PARCEL(S) DESCRIBED IN THE ATTACHED DOCUMENT. IT IS NOT A PART OF THE WRITTEN DESCRIPTION THEREIN.

SHEET 1 OF 1

5/40-2

SCALE: 1" = NTS

DRAWN BY — DATE 3/5/90

SUBJECT VAN BUREN BLVD. PEDESTRIAN BRIDGE

12719
~~10977~~