

**REQUEST FOR RECORDATION**

Request of City Clerk for recordation of this instrument, and return to,  
City Clerk, City Hall, 3900 Main Street  
Riverside, CA 92522

100461

RESOLUTION NO. 17697

A RESOLUTION OF THE CITY COUNCIL OF THE CITY OF RIVERSIDE, CALIFORNIA, ACCEPTING A ONE-FOOT BARRIER STRIP WITHIN TRACT NO. 22527 (WHICH BARRIER STRIP ADJOINS TRACT NO. 23896-1) FOR STREET PURPOSES TO BE KNOWN AS A PORTION OF WESTPARK DRIVE.

12927

RECORDED  
Pursuant to  
Government Code §6108

BE IT RESOLVED by the City Council of the City of

Riverside, California, that the following one-foot barrier strip is hereby accepted to public use for street purposes to be known as a portion of Westpark Drive:

That portion of Lot "K" of Tract 22527, as shown by map on file in Book 191 of Maps, at Pages 41 through 43 thereof, records of Riverside County, California, lying northerly of the following described line:

Commencing at the centerline intersection of Westpark Drive and Ridgeline Drive, as shown on said Tract 22527;

Thence North 0° 04' 51" West, along the centerline of said Westpark Drive, a distance of 343.17 feet to the Point of Beginning;

Thence North 89° 59' 00" West, a distance of 33.00 feet to the end of this line description.

ADOPTED by the City Council and signed by the Mayor and attested by the City Clerk this 5th day of March, 1991.

*Terry Frenzel*  
Mayor of the City of Riverside

Attest:

*Karen E. Lundquist*  
City Clerk of the City of Riverside

LH/1652R/h  
2-25-91

RECEIVED FOR RECORD  
AT 8:30 O'CLOCK

MAR 28 1991

Recorded in Official Records  
of Riverside County, California

Recorder  
Fees \$

*W. J. [Signature]*

1  
2  
3  
4  
5  
6  
7  
8  
9  
10  
11  
12  
13  
14  
15  
16  
17  
18  
19  
20  
21  
22  
23  
24  
25  
26  
27

I, Karen E. Lindquist, City Clerk of the City of Riverside, California, hereby certify that the foregoing resolution was duly and regularly introduced and adopted by the City Council of said City at its meeting held on the 5th day of March, 1991, by the following vote, to wit:


Ayes: Councilmembers Loveridge, Clarke, Mansfield, Buster, Osborne, Thompson and Pearson.

Noes: None.

Absent: None.

IN WITNESS WHEREOF I have hereunto set my hand and affixed the official seal of the City of Riverside, California, this 5th day of March, 1991.

Karen E. Lindquist  
City Clerk of the City of Riverside

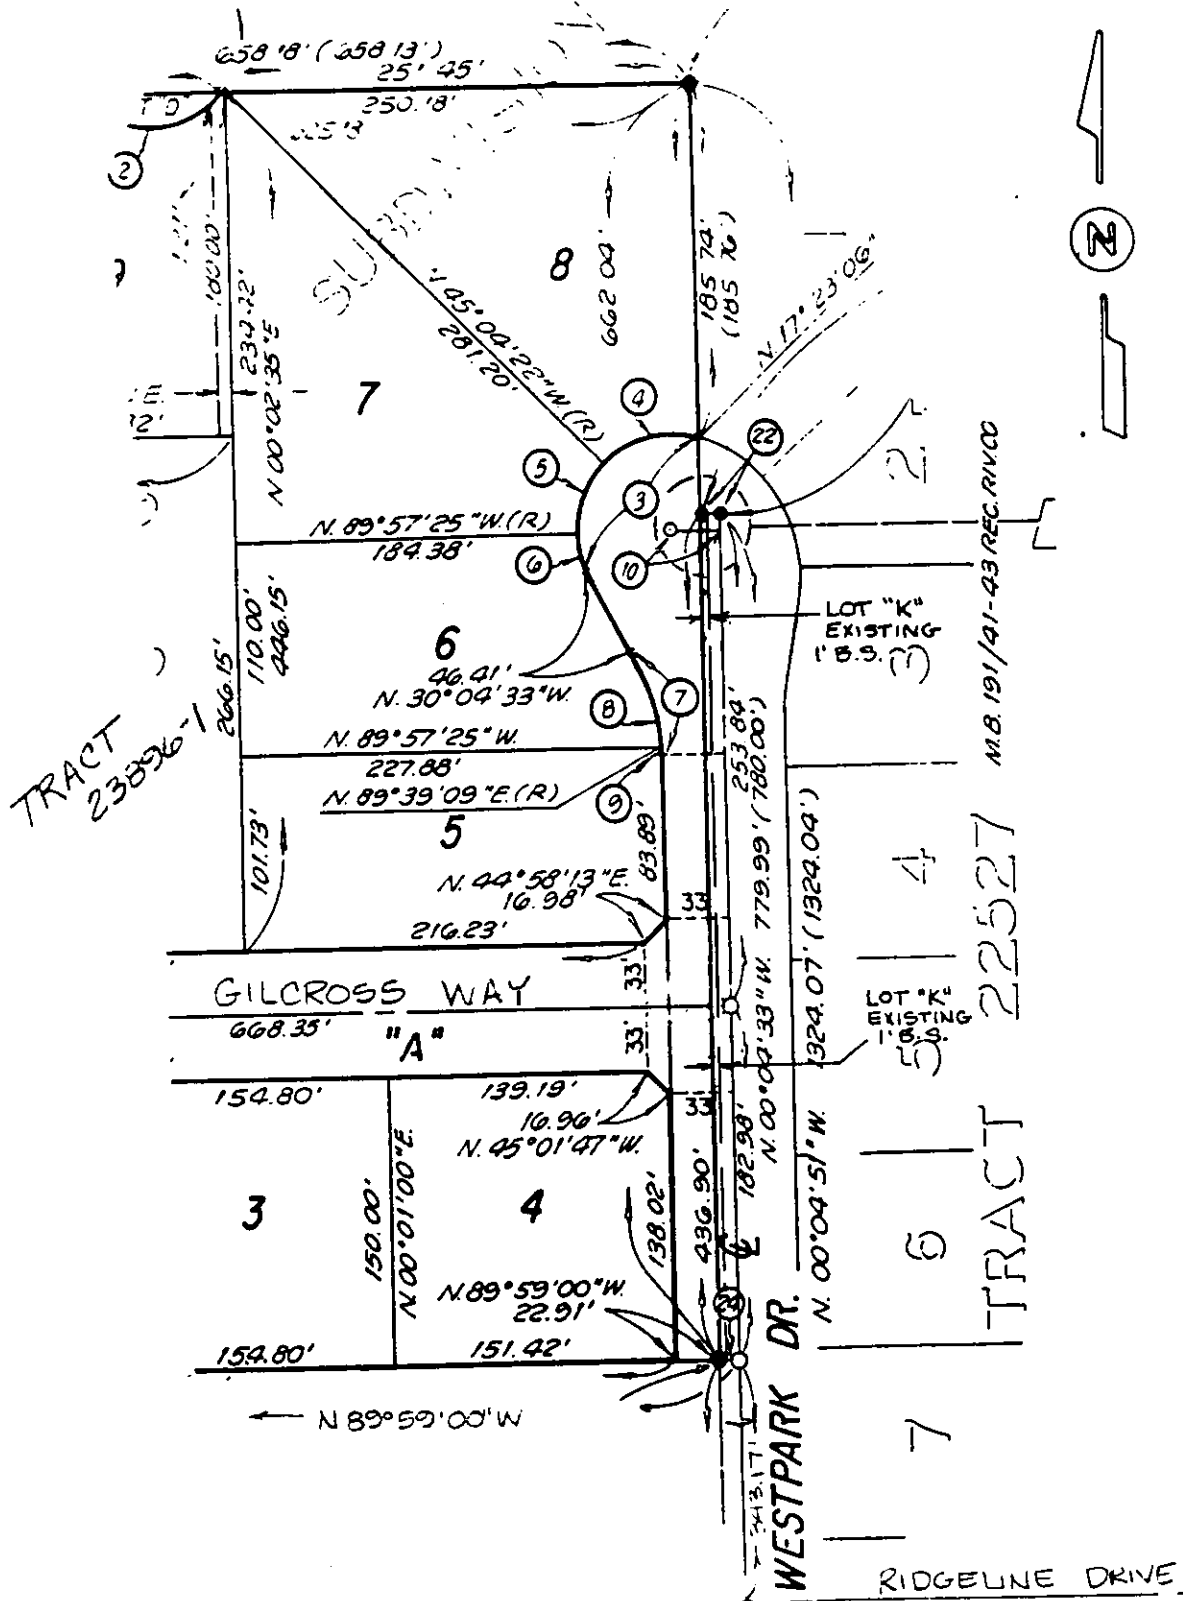

• CITY OF RIVERSIDE, CALIFORNIA •

THIS PLAT IS SOLELY AN AID IN LOCATING THE PARCEL(S) DESCRIBED IN THE ATTACHED DOCUMENT. IT IS NOT A PART OF THE WRITTEN DESCRIPTION THEREIN.

SHEET 1 OF 1

5/71

SCALE: 1" = 100'

DRAWN BY — DATE 2/20/91

SUBJECT T 23896-1 BARRIER STRIP ACCEPTANCE