

373973

When recorded mail to:

City Clerk's Office
City of Riverside
City Hall, 3900 Main Street
Riverside, California 92522

RECEIVED FOR RECORD
AT 8:00 O'CLOCK

NOV - 8 1995

285
13896

FREE RECORDING

This instrument is for the benefit
of the City of Riverside and is
entitled to be recorded without
fee. (Government Code §6103)

Recorded in Official Records
of Riverside County, California

Recorder
Fees \$

FOR RECORDER'S OFFICE USE ONLY

Project: California Avenue Extension
Parcel 34
A.P.N. 145-030-004-5
TRA 009.023

GRANT DEED

RICHARD A. HORZEN, as Successor Trustee of that certain Trust established for the benefit of Anton F. Vidergar, et al., by Trust Agreement dated August 31, 1965, who acquired title as RICHARD A. HORZEN, Trustee, as Grantor, FOR VALUABLE CONSIDERATION, receipt of which is hereby acknowledged, does hereby grant to the CITY OF RIVERSIDE, a municipal corporation of the State of California, as Grantee, its successors and assigns, the real property located in the City of Riverside, County of Riverside, State of California, described as follows:

All that portion of Lot 11 of La Granada Tract No. 2, as shown by map on file in Book 14, Page 97 of Maps, records of Riverside County, California, lying southeasterly of a line parallel with and distant 44.00 feet northwesterly, as measured at right angles from the following described line:

BEGINNING at the intersection of the centerline of Tyler Street with the northeasterly prolongation of the centerline of California Avenue all as shown by map of Tract No. 8006, on file in Book 94, Pages 59 through 63 of Maps, records of said Riverside County;

THENCE North 57°55'23" East, continuing along said northeasterly prolongation of said centerline of California Avenue, a distance of 281.62 feet

76/06-19

to the beginning of a tangent curve concaving southeasterly and having a radius of 680.00 feet;

THENCE northeasterly to the right along said curve through a central angle of $37^{\circ}21'40''$ an arc length of 443.41 feet to a line parallel with and distant 19.00 feet southerly, as measured at right angles, from the centerline of Tomlinson Avenue as shown by map of La Granada, on file in Book 12, Pages 42 through 51 of Maps, records said Riverside County;

THENCE South $84^{\circ}42'57''$ East, along said parallel line, a distance of 440.99 feet to the beginning of a tangent curve concaving northwesterly and having a radius of 680.00 feet;

THENCE easterly to the left along said last mentioned curve through a central angle of $45^{\circ}04'24''$ an arc length of 534.94 feet;

THENCE North $50^{\circ}12'39''$ East, a distance of 698.12 feet to the beginning of a tangent curve concaving northwesterly and having a radius of 680.00 feet;

THENCE northeasterly to the left along said last mentioned curve through a central angle of $16^{\circ}21'13''$ an arc length of 194.09 feet;

THENCE North $33^{\circ}51'26''$ East, a distance of 304.75 feet to the beginning of a tangent curve concaving southeasterly and having a radius of 680.00 feet; said curve also being the southwesterly prolongation of the centerline California Avenue as shown by map of Tract No. 8492, on file in Book 92, Pages 49 through 51 of Maps, records of said Riverside County;

THENCE northeasterly to the right along said last mentioned curve and along said southwesterly prolongation of the centerline of California Avenue through a central angle of $11^{\circ}40'51''$ an arc length of 138.63 feet to the intersection of said centerline of California Avenue with the centerline of Bolton Avenue as shown by said last mentioned map and the END of this line description;

Area - 34,834.2 square feet.

This description was prepared by me or under my direction in conformance with the requirements of the Land Surveyors Act.

Mark S. Brown 7/21/85 Date Prep. Kor
 Mark S. Brown, L.S. 5655
 License Expires 9/30/95



Dated August 25, 1995

RICHARD A. HORZEN, as Successor Trustee of that certain Trust established for the benefit of Anton F. Vidergar, et al., by Trust Agreement dated August 31, 1965

Richard A. Horzen

RICHARD A. HORZEN, Successor Trustee

GENERAL ACKNOWLEDGEMENT


State of California
County of San Bernardino^{ss}

On 8-25-95, before me Lisa M. Kohl
(date) (name)

a Notary Public in and for said State, personally appeared

Richard A. Horzen
Name(s) of Signer(s)

personally known to me - OR - proved to me on the basis of satisfactory evidence to be the person(s) whose name(s) is/are subscribed to the within instrument and acknowledged to me that he/she/they executed the same in his/her/their authorized capacity(ies), and that by his/her/their signature(s) on the instrument the person(s), or the entity upon behalf of which the person(s) acted, executed the instrument.

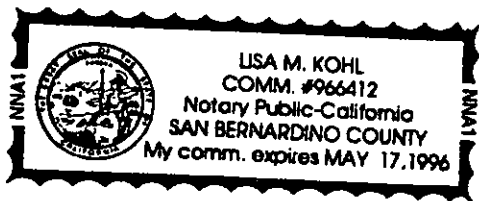

WITNESS my hand and official seal.

Lisa M. Kohl
Signature

OPTIONAL SECTION

CAPACITY CLAIMED BY SIGNER

- () Attorney-in-fact
- () Corporate Officer(s)

Title _____

Title _____

- () Guardian/Conservator
- () Individual(s)
- (X) Trustee(s)
- () Other

- () Partner(s)
- () General
- () Limited

The party(ies) executing this document is/are representing:

**CERTIFICATE OF ACCEPTANCE
(Government Code Section 27281)**

THIS IS TO CERTIFY that the interest in real property conveyed by the within instrument to the City of Riverside, California, a municipal corporation, is hereby accepted by the undersigned officer on behalf of the City Council of said City pursuant to authority conferred by Resolution No. 18233 of said City Council adopted May 11, 1993, and the grantee consents to recordation thereof by its duly authorized officer.

Dated 9/19/95

CITY OF RIVERSIDE




Real Property Services Manager
of the City of Riverside

KATHI HEAD

CAL34.DED

APPROVED AS TO

ASST. CITY ATTORNEY

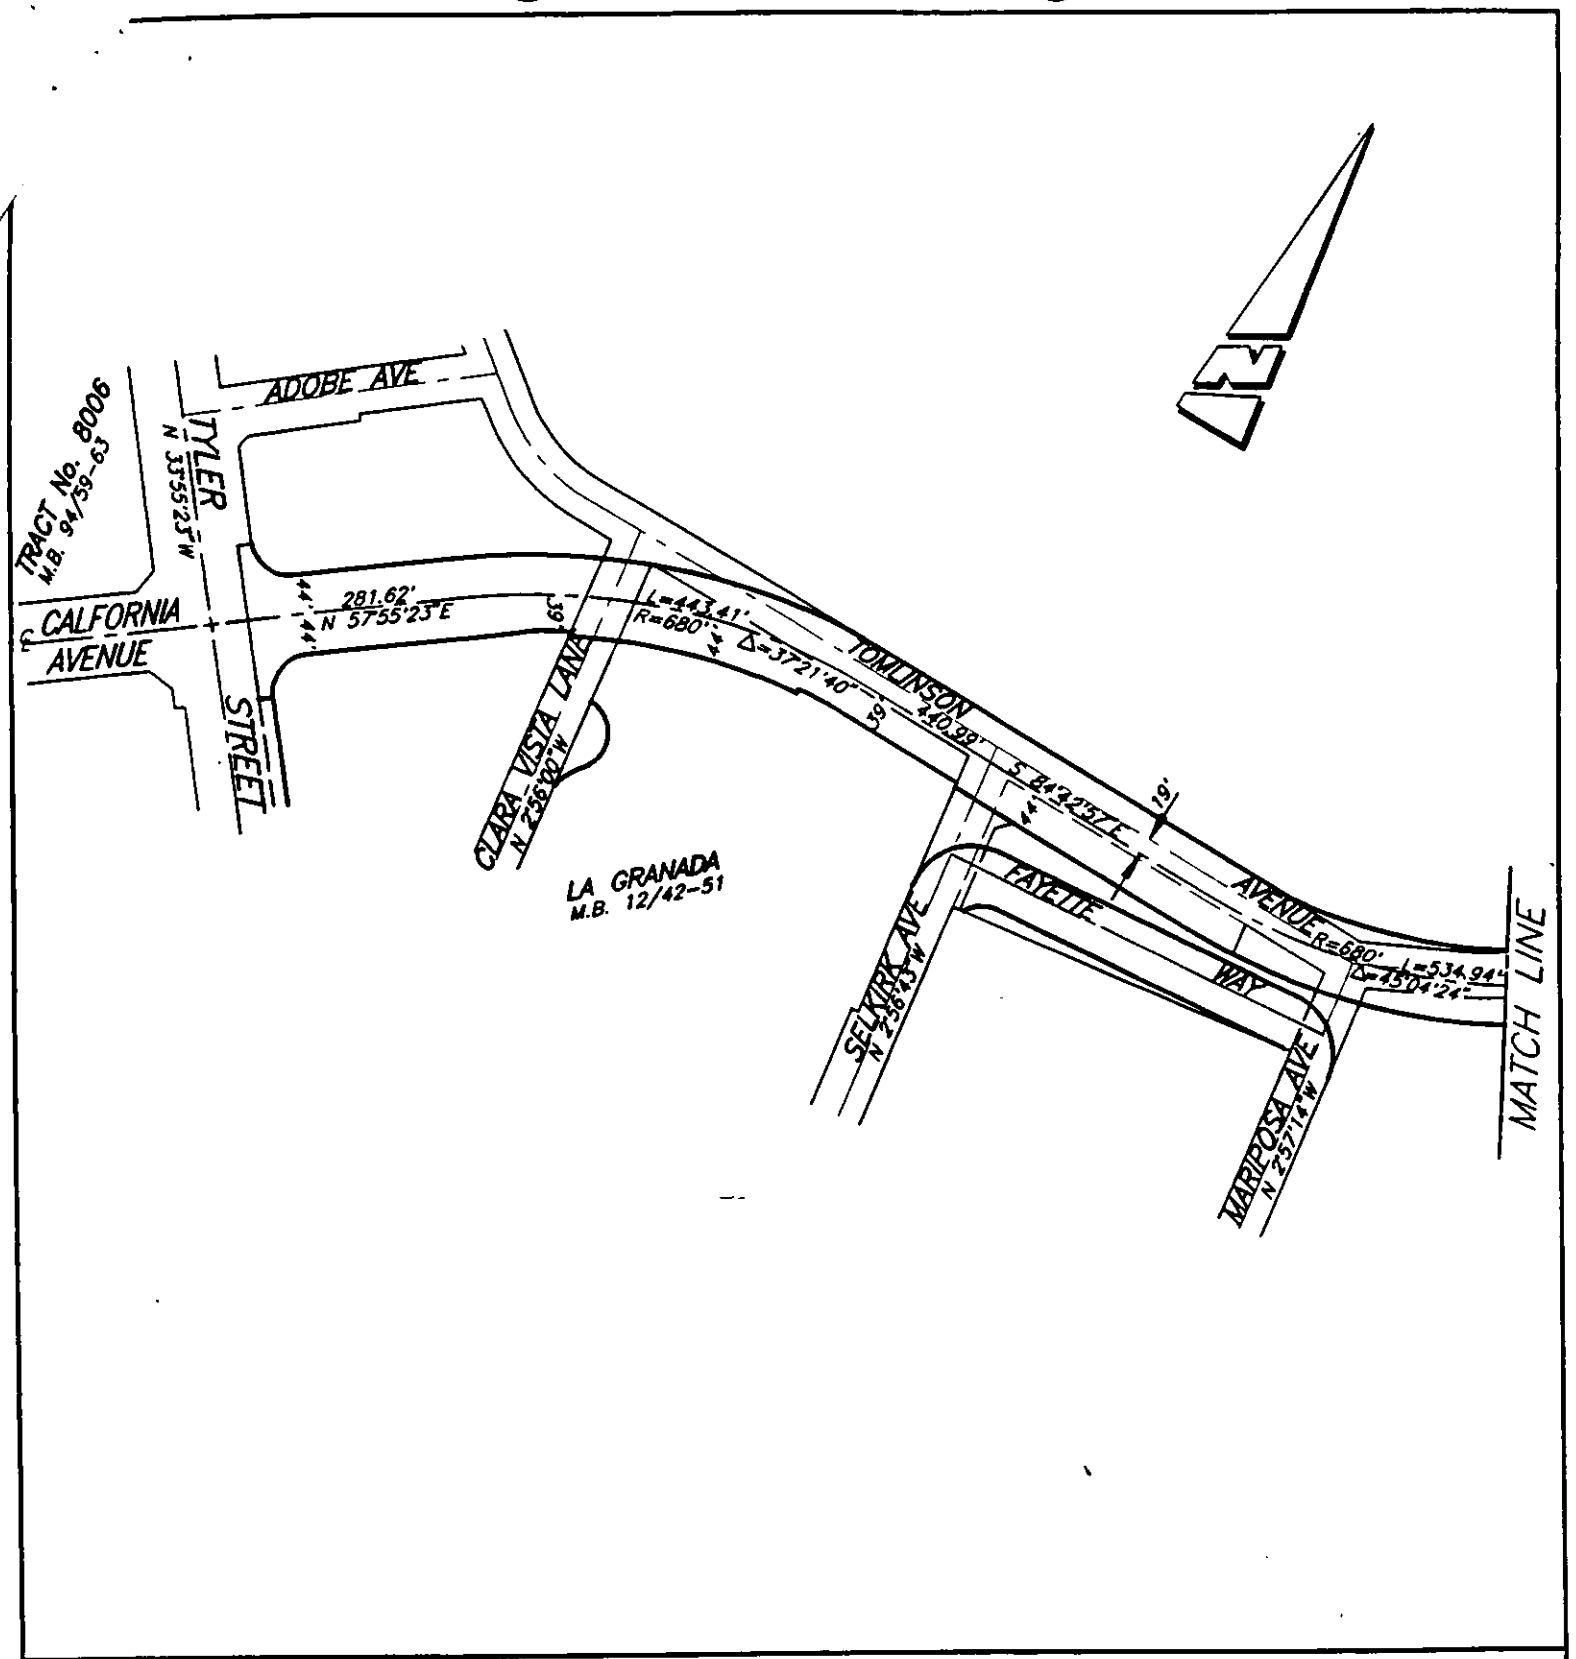

• CITY OF RIVERSIDE, CALIFORNIA •


THIS PLAT IS SOLELY AN AID IN LOCATING THE PARCEL(S) DESCRIBED IN THE ATTACHED DOCUMENT. IT IS NOT A PART OF THE WRITTEN DESCRIPTION THEREIN.

SHEET 1 OF 3

SCALE: N.T.S.

DRAWN BY: CURT DATE: 4/06/95

SUBJECT: CALIFORNIA AVENUE EXTENSION

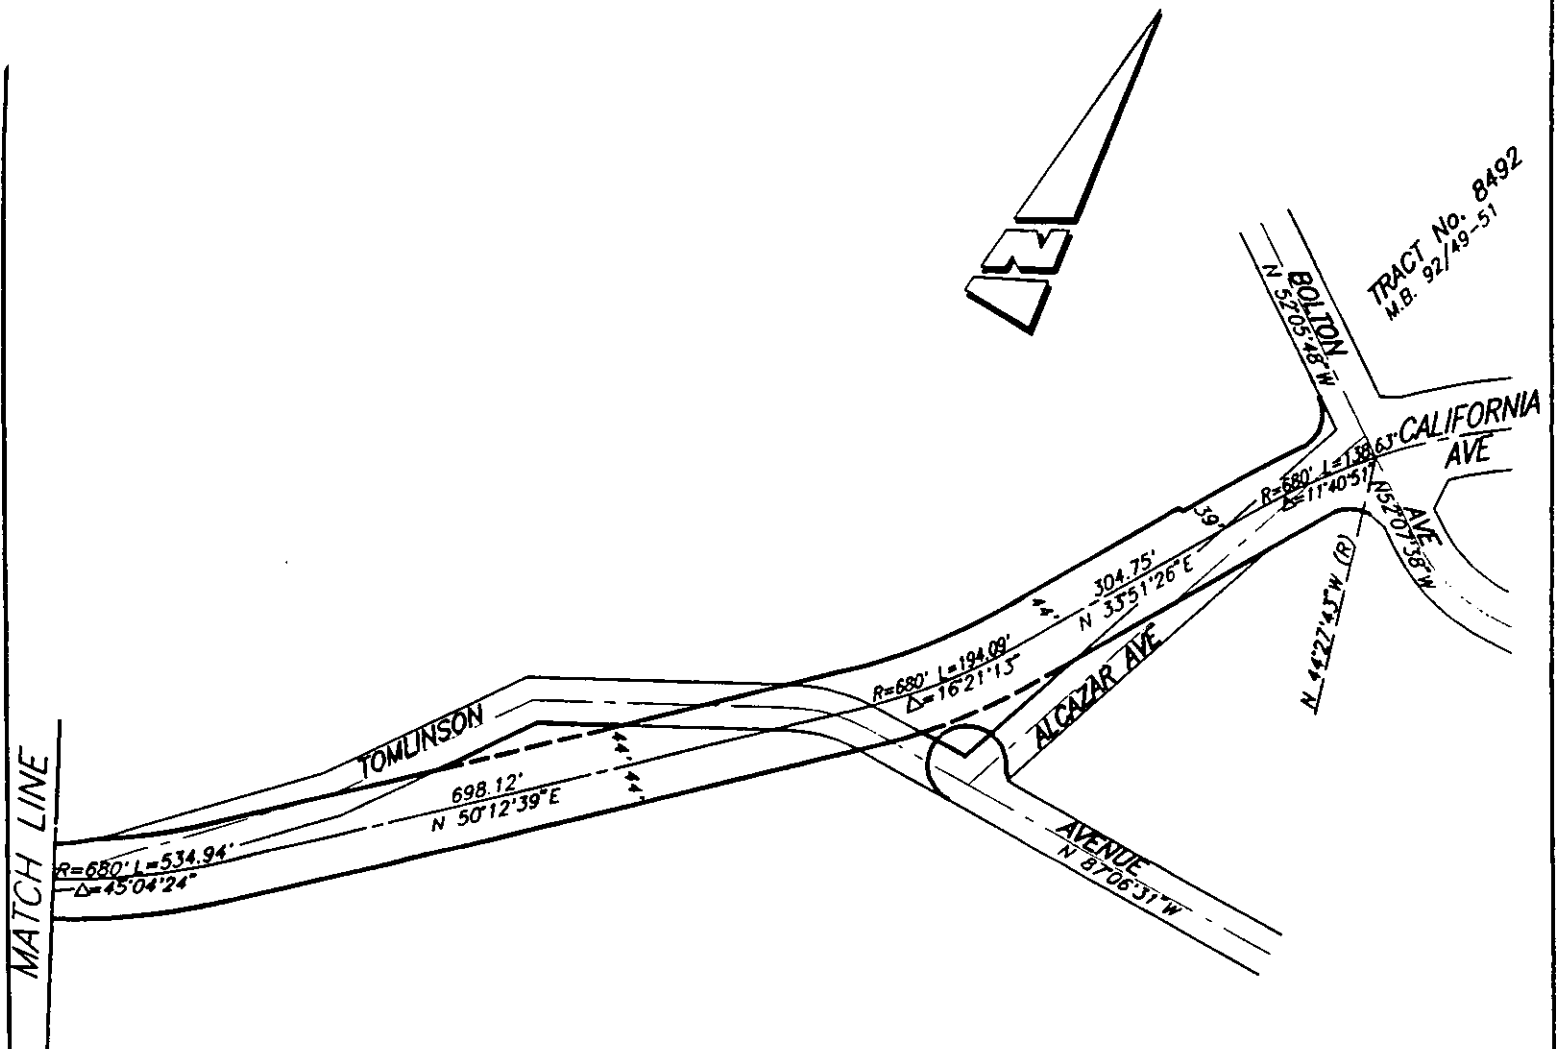

• CITY OF RIVERSIDE, CALIFORNIA •


THIS PLAT IS SOLELY AN AID IN LOCATING THE PARCEL(S) DESCRIBED IN THE ATTACHED DOCUMENT. IT IS NOT A PART OF THE WRITTEN DESCRIPTION THEREIN.

SHEET 2 OF 3

SCALE: N.T.S.

DRAWN BY: CURT DATE: 4/06/95

SUBJECT: CALIFORNIA AVENUE EXTENSION

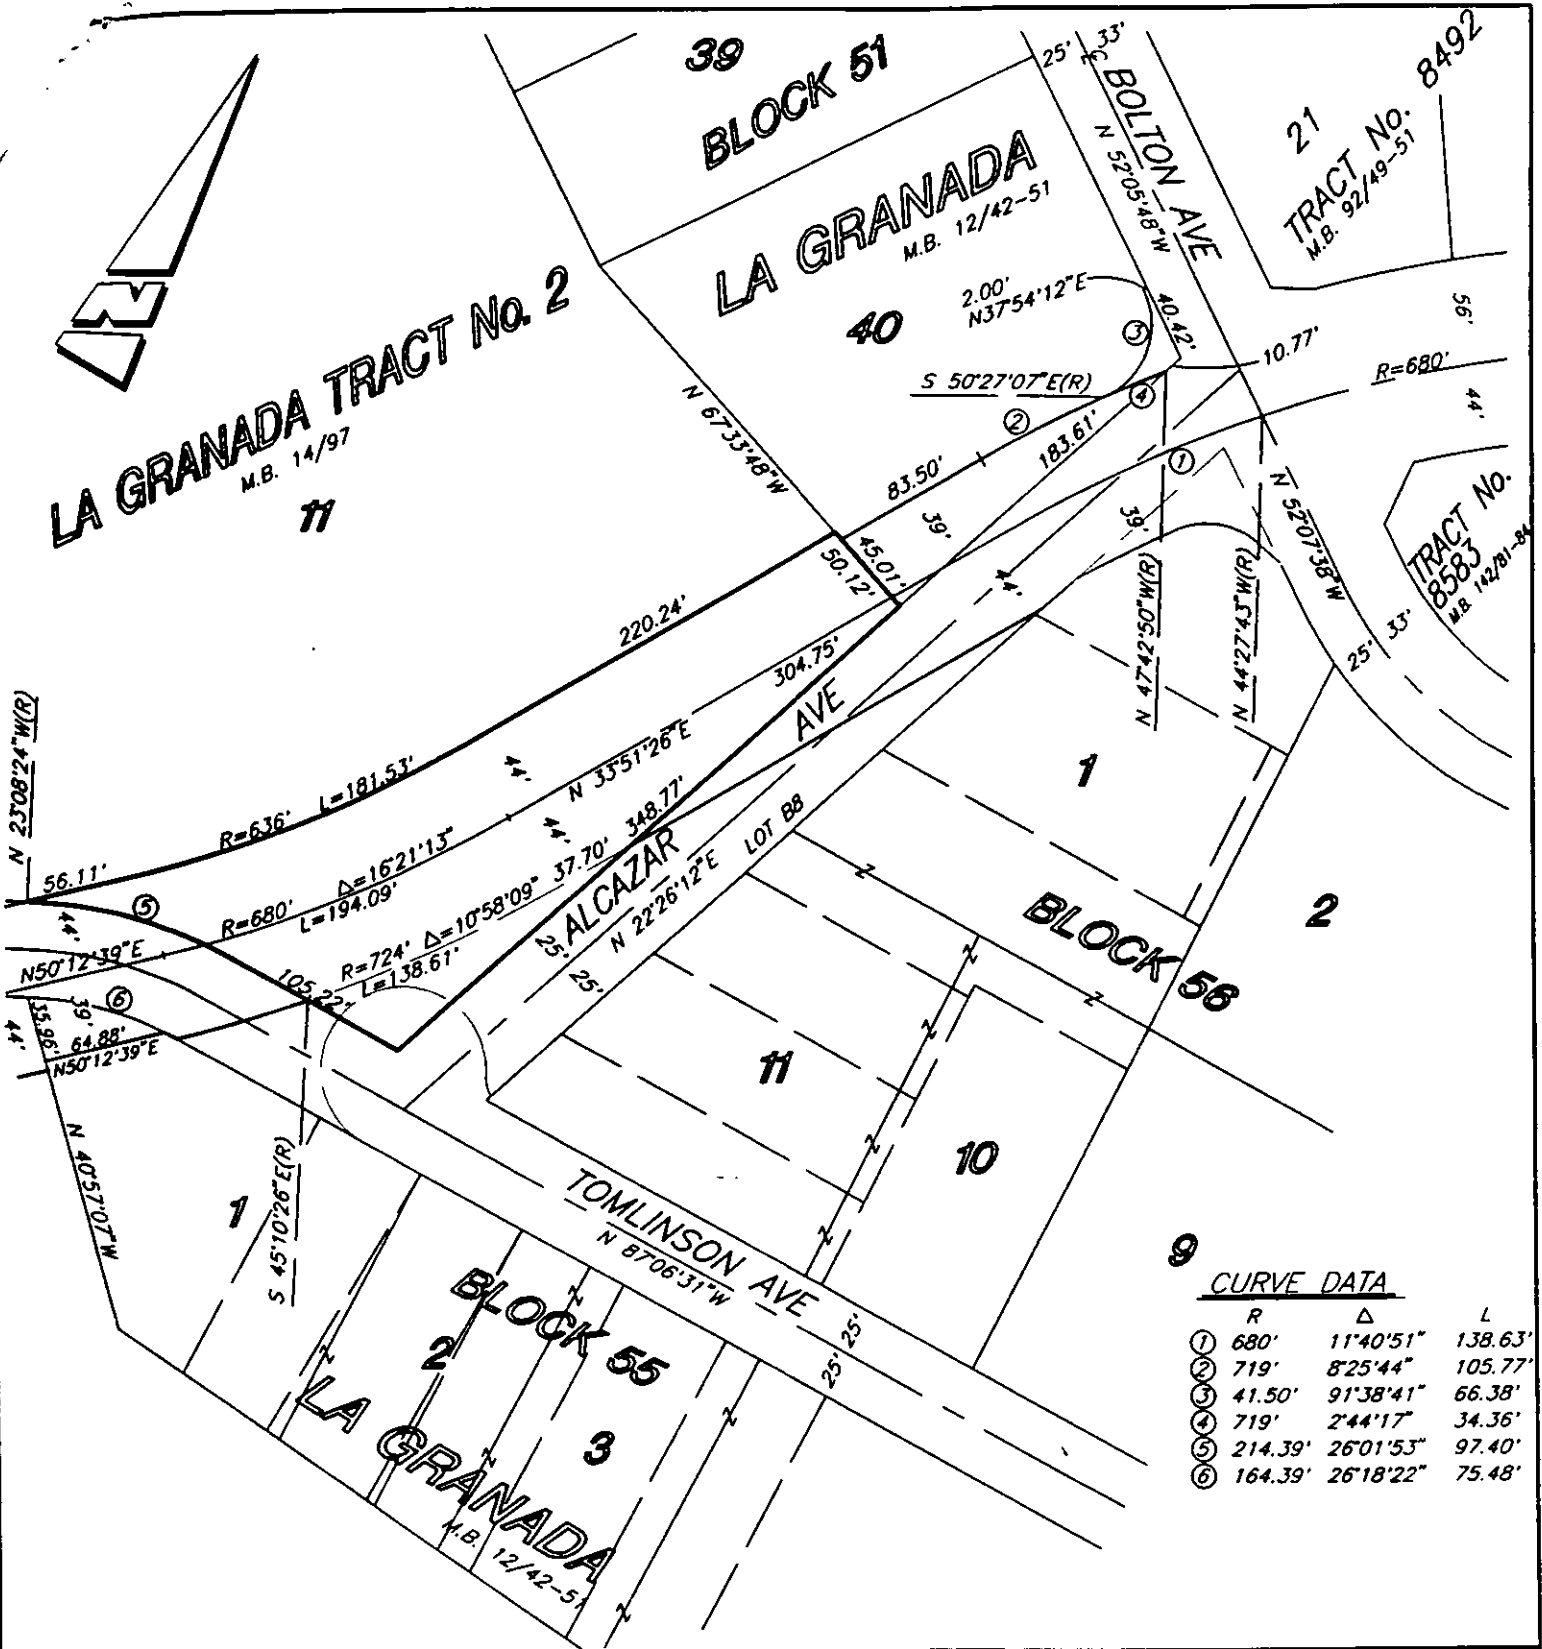

9

CURVE DATA			
	R	Δ	L
①	680'	11°40'51"	138.63'
②	719'	8°25'44"	105.77'
③	41.50'	91°38'41"	66.38'
④	719'	2°44'17"	34.36'
⑤	214.39'	26°01'53"	97.40'
⑥	164.39'	26°18'22"	75.48'

• CITY OF RIVERSIDE, CALIFORNIA •

THIS PLAT IS SOLELY AN AID IN LOCATING THE PARCEL(S) DESCRIBED IN THE ATTACHED DOCUMENT. IT IS NOT A PART OF THE WRITTEN DESCRIPTION THEREIN.

SHEET 3 OF 3

6/17-2
65-5

SCALE: 1"=100'

DRAWN BY: CURT

DATE: 4/06/95

SUBJECT: CALIFORNIA AVENUE EXTENSION