

When recorded mail to:

City Clerk's Office
City of Riverside
City Hall, 3900 Main Street
Riverside, California 92522

RECEIVED FOR RECORD
AT 8:00AM

JAN 27 1999

Recorded in Official Records
of Riverside County, California

Recorder

Fees \$ 0

FREE RECORDING

This instrument is for the benefit
of the City of Riverside and is
entitled to be recorded without
fee (Government Code §6103)

FOR RECORDER'S OFFICE USE ONLY

Project: Auto Center, Parcel 54

GRANT OF EASEMENT

14331

C
KB

Richard E. Fritts and Marie J. Fritts, husband and wife as joint tenants, as Grantors FOR VALUABLE CONSIDERATION, receipt of which is hereby acknowledged, do hereby grant to the CITY OF RIVERSIDE, a municipal corporation of the State of California, as Grantee, its successors and assigns, an easement and right-of-way for public street and highway purposes, together with all rights to construct and maintain utilities, sewers, drains and other improvements consistent with the use as a public street and highway, in, under, upon, over and along that certain real property as described in Exhibit "A" attached hereto and incorporated herein by this reference, located in the City of Riverside, County of Riverside, State of California.

Dated April 22, 1998

Richard E. Fritts
Marie J. Fritts

Richard E. Fritts

Marie J. Fritts

Marie J. Fritts

GENERAL ACKNOWLEDGEMENT

State of California }
County of Riverside } ss

On July 7, 1998, before me Linda Vanderveldt
(date) (name)

a Notary Public in and for said State, personally appeared

Richard E. Fritts and Mario J. Fritts
Name(s) of Signer(s)

personally known to me - OR - proved to me on the basis of satisfactory evidence to be the person(s) whose name(s) is/are subscribed to the within instrument and acknowledged to me that he/she/they executed the same in his/her/their authorized capacity(ies), and that by his/her/their signature(s) on the instrument the person(s), or the entity upon behalf of which the person(s) acted, executed the instrument.



WITNESS my hand and official seal.

Linda Vanderveldt

OPTIONAL SECTION

CAPACITY CLAIMED BY SIGNER

() Attorney-in-fact
() Corporate Officer(s)
Title _____
Title _____

() Guardian/Conservator

() Individual(s)

() Trustee(s)

() Other

() Partner(s)

() General

() Limited

The party(ies) executing this document is/are representing:

CERTIFICATE OF ACCEPTANCE
(Government Code Section 27281)

THIS IS TO CERTIFY that the interest in real property conveyed by the within instrument to the City of Riverside, California, a municipal corporation, is hereby accepted by the undersigned officer on behalf of the City Council of said City pursuant to authority conferred by Resolution No. 18233 of said City Council adopted May 11, 1993, and the grantee consents to recordation thereof by its duly authorized officer.

Dated 1/22/99

CITY OF RIVERSIDE

[Signature]
Real Property Services Manager
of the City of Riverside

APPROVED AS TO FORM

Carolyn Confer 9/14/98
CAROLYN CONFER

Assistant City Attorney

EXHIBIT A

PARCEL 54
A.P.N. 230-231-021


THE NORTHWESTERLY 6.00 FEET OF PARCEL 2 AS SHOWN BY A PARCEL MAP ON FILE IN PARCEL MAP BOOK 8, PAGE 93 THEREOF, RECORDS OF RIVERSIDE COUNTY, CALIFORNIA.

SAID NORTHWESTERLY 6.00 FEET BEING PARALLEL AND 6.00 FEET SOUTHEASTERLY AS MEASURED AT RIGHT ANGLES FROM THE SOUTHEASTERLY RIGHT OF WAY LINE OF INDIANA AVENUE AS SHOWN ON SAID PARCEL MAP.


EXCEPTING THEREFROM THAT PORTION LYING WITHIN THE SOUTHWESTERLY 29.40 FEET OF SAID PARCEL 2.

AREA: 2277 SQUARE FEET

This description was prepared by me or under my direction in conformance with the requirements of the Land Surveyors Act.

 10/31/77 Prep. mess
Mark S. Brown, L.S. 5655 Date
License Expires 9/30/99



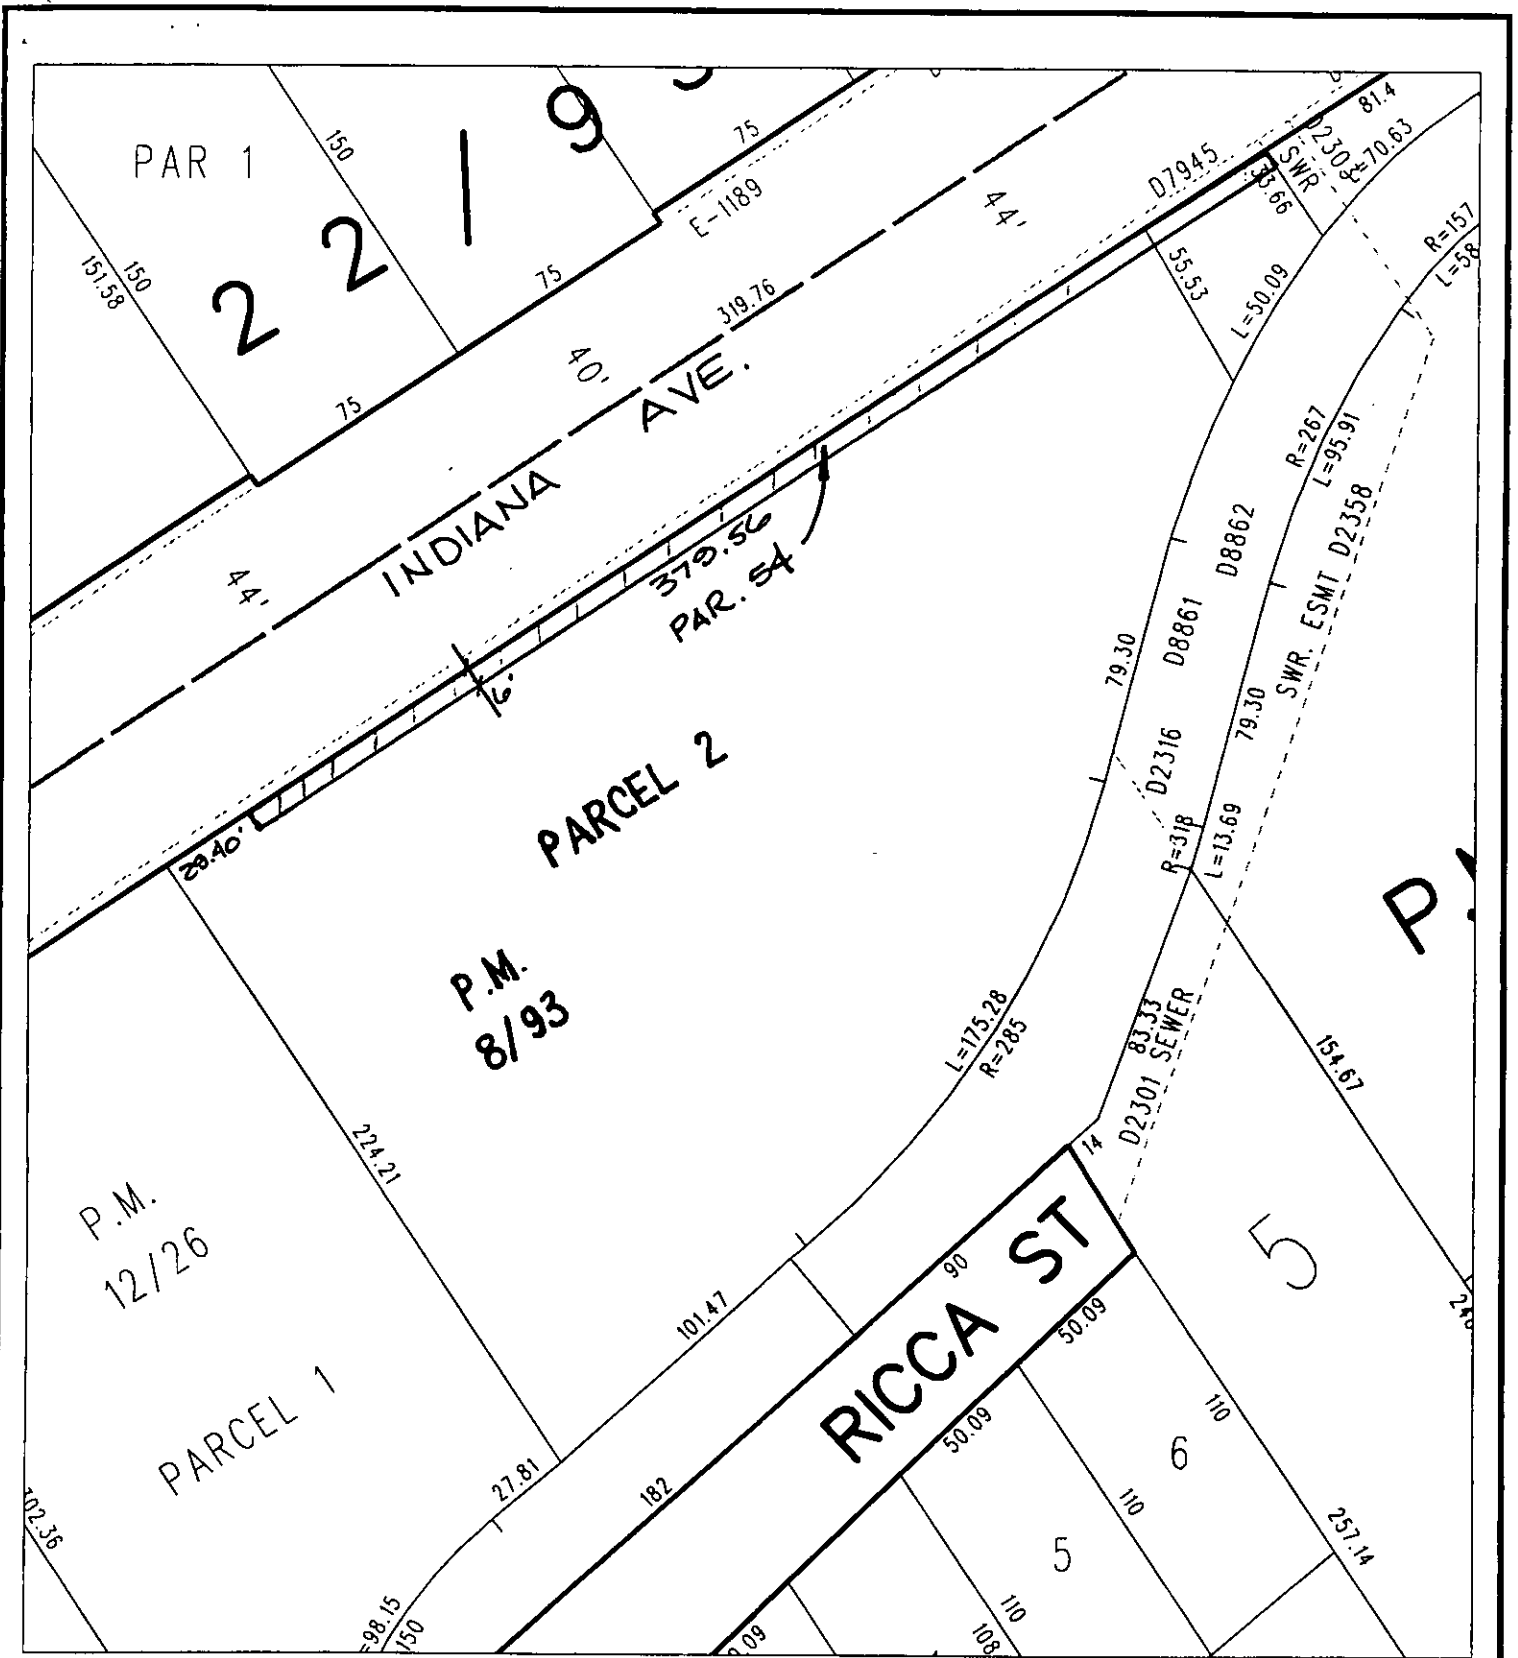

◆ CITY OF RIVERSIDE, CALIFORNIA ◆

67-2
68-1

THIS PLAT IS SOLELY AN AID IN LOCATING THE PARCEL(S) DESCRIBED IN THE ATTACHED DOCUMENT. IT IS NOT A PART OF THE WRITTEN DESCRIPTION THEREIN.

Sheet 1 of 1



Scale: 1" = 60'

Drawn by: VT

Date: 10/29/97

Subject: AUTO CENTER RENOVATION