

When recorded mail to:

City Clerk's Office
City of Riverside
City Hall, 3900 Main Street
Riverside, California 92522

DOC # 2010-0238429

05/24/2010 08:00A Fee:NC

Page 1 of 5

Recorded in Official Records

County of Riverside

Larry W. Ward

Assessor, County Clerk & Recorder



FREE RECORDING

This instrument is for the benefit of the City of Riverside and is entitled to be recorded without fee (Government Code §6103)

S	R	U	PAGE	SIZE	DA	MISC	LONG	RFD	COPY
			5						
M	A	L	465	426	PCOR	NCOR	SMF	NCHG	EXAM
NATECC					T		CTY	UNI	508

Project: Five Points
POR. APN: 146-162-036
Address: 4940, 4942,
4944 & 4946 La Sierra Avenue

D - 16462



GRANT OF EASEMENT

REDEVELOPMENT AGENCY OF THE CITY OF RIVERSIDE, CALIFORNIA, a public body corporate and politic, as Grantor, FOR VALUABLE CONSIDERATION, receipt of which is hereby acknowledged, does hereby grant to the CITY OF RIVERSIDE, a California charter city and municipal corporation, as Grantee, its successors and assigns, an easement and right-of-way for public street and highway purposes, together with all rights to construct and maintain utilities, sewers, drains and other improvements consistent with the use as a public street and highway, in, under, upon, over and along that certain real property as described in **EXHIBIT A** attached hereto and incorporated herein by this reference, located in the City of Riverside, County of Riverside, State of California.

Dated May 18, 2010

REDEVELOPMENT AGENCY OF THE CITY OF RIVERSIDE, CALIFORNIA, a public body corporate and politic,

By Belinda J. Graham
Bradley J. Hudson, Executive Director
Belinda J. Graham

Attest Co. [Signature]
Agency Secretary

APPROVED AS TO FORM:

By: [Signature]
Agency General Counsel

State of California

County of Riverside } ss


On May 18, 2010, before me, Sherry R. Morton, Notary Public,

personally appeared Belinda J. Graham and Colleen J. Nicol who proved to me on the basis of satisfactory evidence to be the person(s) whose name(s) is/are subscribed to the within instrument and acknowledged to me that he/she/they executed the same in his/her/their authorized capacity(ies), and that by his/her/their signature(s) on the instrument the person(s) or the entity upon behalf of which the person(s) acted, executed the instrument.

I certify under PENALTY OF PERJURY under the laws of the State of California that the foregoing paragraph is true and correct.

WITNESS my hand and official seal.

Sherry R. Morton
Notary Signature

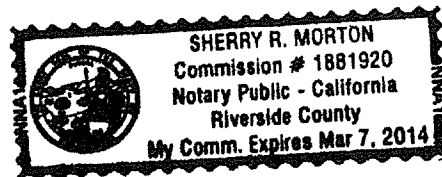

2010-0238429
05/24/2010 08:00A
2 of 5


**CERTIFICATE OF ACCEPTANCE
(Government Code Section §21027)**

THIS IS TO CERTIFY that the interest in real property conveyed by the within instrument to the City of Riverside, a California charter city and municipal corporation, is hereby accepted by the undersigned officer on behalf of the City Council of said City pursuant to authority conferred by Resolution No. 21027 of said City Council adopted September 6, 2005, and the grantee consents to recordation thereof by its duly authorized officer.

Dated 5-18-10

CITY OF RIVERSIDE

By: Amelia M. Valeri

APPROVED AS TO FORM

DEPUTY CITY ATTORNEY



2010-0238429
05/24/2010 08:00A
3 of 5

EXHIBIT A

FIVE POINTS
PUBLIC STREET & HIGHWAY ESMT.
POR. APN: 146-162-036

That certain real property in the City of Riverside, County of Riverside, State of California, described as follows:

That portion of Lot 8 of Marolo Tract as shown by map on file in Book 21 of Maps, at Page 15 thereof, Records of Riverside County, California, described as follows:

Commencing at the most Northerly corner of said Lot 8;

Thence S.62°42'28"W. along the Northwesterly line of said Lot 8, also being the Northwesterly boundary line of said Marolo Tract, a distance of 10.00 feet to the most Westerly corner of that certain parcel of land as described by Deed to the City of Riverside recorded March 31, 1978 as Instrument No. 61890, Official Records of Riverside County, California, said corner being in a line that is parallel and 70.00 feet Southwesterly, as measured at right angles from the centerline of La Sierra Avenue (Holden Avenue) as shown on said Marolo Tract, being the Point of Beginning of the parcel of land to be described;

Thence S.26°24'42"E. along the Southwesterly line of said parcel to the City of Riverside, said line being parallel and 48.00 feet Southwesterly, as measured at right angles from the planned street centerline (P-19) of La Sierra Avenue (Holden Avenue) adopted by the City Council of the City of Riverside, by Resolution no. 13596 on January 16, 1979, a distance of 32.74 feet;

Thence Southeasterly along said Southwesterly line on a curve concave Northeasterly, having a radius of 1648.00 feet, through an angle of 00°36'00", an arc length of 17.26 feet to the Southeasterly line of said Lot 8;


Thence S.62°42'28"W. along said Southeasterly line, a distance of 7.14 feet;


Thence N.24°42'21"W., a distance of 50.05 feet to said Northwesterly boundary line;

Thence N.62°42'28"E. along said boundary line, a distance of 5.56 feet to the point of beginning.

The above described parcel of land contains 316 square feet, more or less.

This description was prepared by me or under my direction in conformance with the requirements of the Land Surveyors Act.

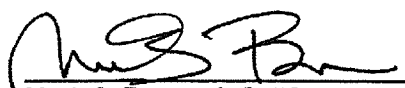
 5/4/2010 Prep. E.V.
Mark S. Brown, L.S. 5655 Date
License Expires 9/30/11

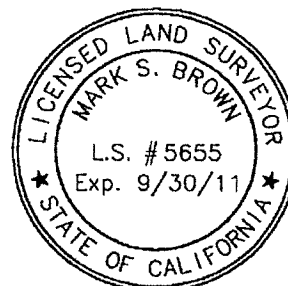

2010-0238423
65-24-2010 02 00A
4 of 5



2818-6238429
05/24/2010 08:08A
5 of 5

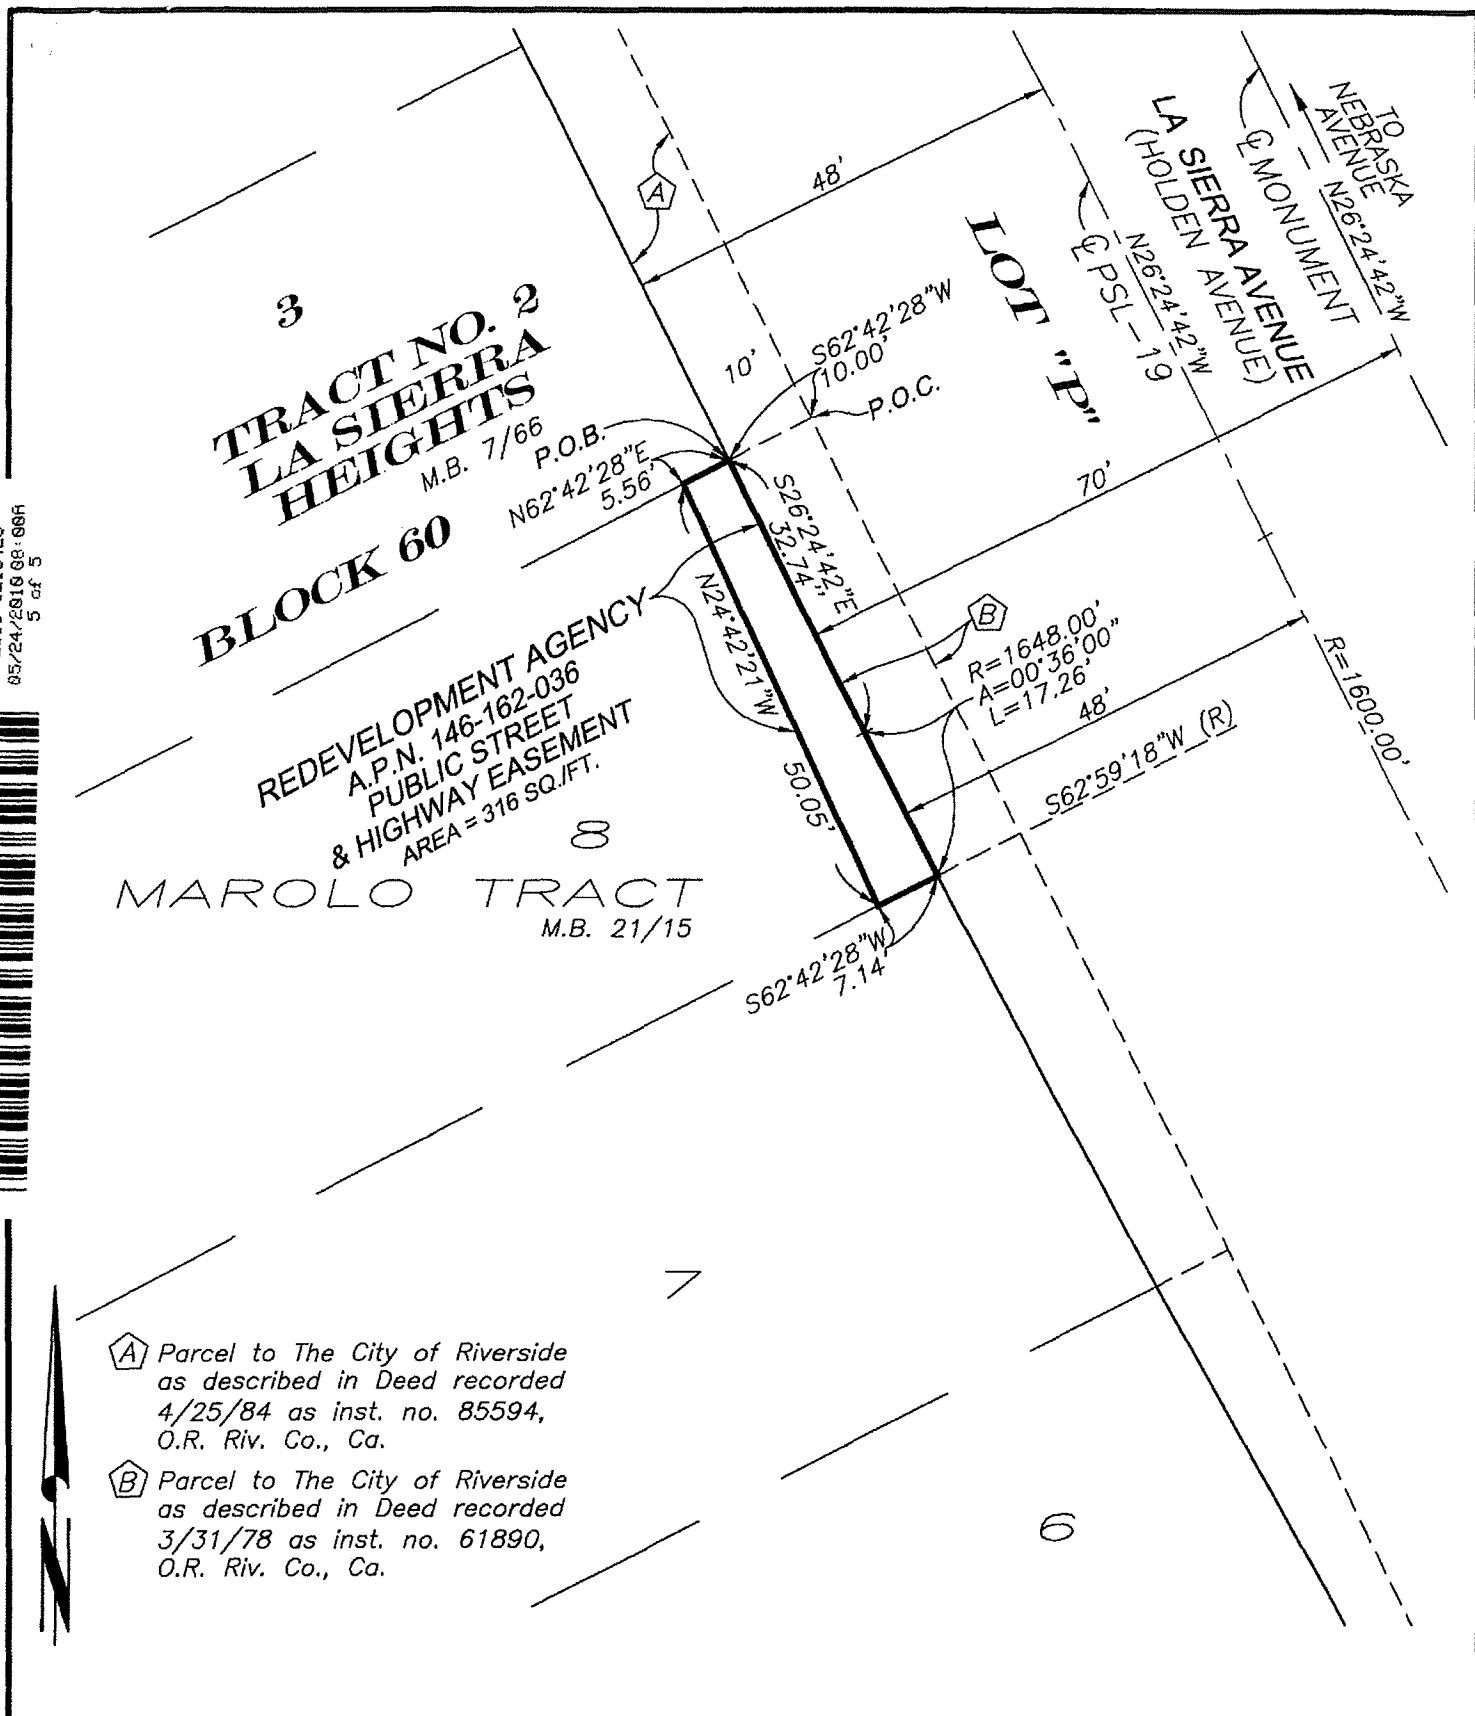

- (A) Parcel to The City of Riverside as described in Deed recorded 4/25/84 as inst. no. 85594, O.R. Riv. Co., Ca.
- (B) Parcel to The City of Riverside as described in Deed recorded 3/31/78 as inst. no. 61890, O.R. Riv. Co., Ca.

• CITY OF RIVERSIDE, CALIFORNIA •

THIS PLAT IS SOLELY AN AID IN LOCATING THE PARCEL(S) DESCRIBED IN THE ATTACHED DOCUMENT. IT IS NOT A PART OF THE WRITTEN DESCRIPTION THEREIN.

SHEET 1 OF 1

SCALE: 1"=20' DRAWN BY: EV DATE: 5/4/10 SUBJECT: FIVE POINTS PROJECT - #33 16462