

RECEIVED

JUL 16 1952

1
2
3
4
5
6
7
8
9
10
11
12
13
14
15
16
17
18
19
20
21
22
23
24
25
26
27
28
29
30
31
32

10 3, 11 2

RESOLUTION NO. 8623

A RESOLUTION OF THE CITY COUNCIL OF THE DEPT. OF PUBLIC WORKS OF RIVERSIDE, CALIFORNIA, MAKING ITS ORDER VACATING A PART OF OLIVEWOOD AVENUE.

WHEREAS, on June 23, 1952, the City Council of the City of Riverside adopted Resolution No. 8602, declaring its intention to erect the location of a part of Olivewood Avenue, and fixing the time and place for hearing all persons interested in the proposed vacation, pursuant to the provisions of the Street Vacation Act of 1941, being, Sections 8300 et seq. of Part 3, Division 9 of the Public and Highways Code of the State of California; and

WHEREAS, said proposed location was submitted to and accepted upon by the Planning Commission of the City of Riverside, and notice of hearing, said resolution was given as provided by said Street Vacation Act of 1941; and,

WHEREAS, on the day fixed for the hearing the City Council heard and considered the evidence offered by persons interested and found, and hereby finds, from all of the evidence submitted that the part of said street hereinafter ordered vacated is unnecessary for present or prospective public use.

NOW, THEREFORE, IT IS RESOLVED AND ORDERED by the City Council of the City of Riverside, California, that the part of Olivewood Avenue in the City of Riverside, County of Riverside, State of California, and described as follows:

Lot "E" of Pachappa Knolls, as shown by map on file in Book 17, page 29 of Maps, Records of Riverside County, California; and the westerly 2.00 feet of Lot 2 of said Pachappa Knolls,

is unnecessary for present or prospective public use, and that the same be and is hereby vacated.

IT IS FURTHER ORDERED that the City Clerk of said City of Riverside shall cause a certified copy of this order, attested

1 by the City Clerk under the seal of said City, to be recorded
2 in the office of the County Recorder of Riverside County,
3 California.

4 ADOPTED by the City Council and signed by the Mayor and
5 attested by the City Clerk this 14th day of July, 1959.

6
7 E. J. Sales
8 Mayor of the City of Riverside

9 Attest:

10
11 Virginia J. Strohecker
12 City Clerk of the City of Riverside

13
14
15
16 I, Virginia J. Strohecker, City Clerk of the City of
17 Riverside, California, hereby certify that the foregoing
18 resolution was duly and regularly introduced and adopted by
19 the City Council of said City at its meeting held on the 14th
20 day of July, 1959, by the following vote, to wit:

21 Ayes: Councilmen Backstrand, Engler, Bennett, Johnson and Voss.

22
23 Nays: None.

24 Absent: Councilmen (P) and (S).

25 IN WITNESS WHEREOF, I have hereunto set my hand and affixed
26 the official seal of the City of Riverside, California, this 14th
27 day of July, 1959.

28
29
30
31 Virginia J. Strohecker
City Clerk of the City of Riverside

32 7/7/59


PLAT

SHOWING PORTION OF OLIVEWOOD AVE.
TO BE VACATED

See Sheet N°

Scale 1"=100'

Lot 235

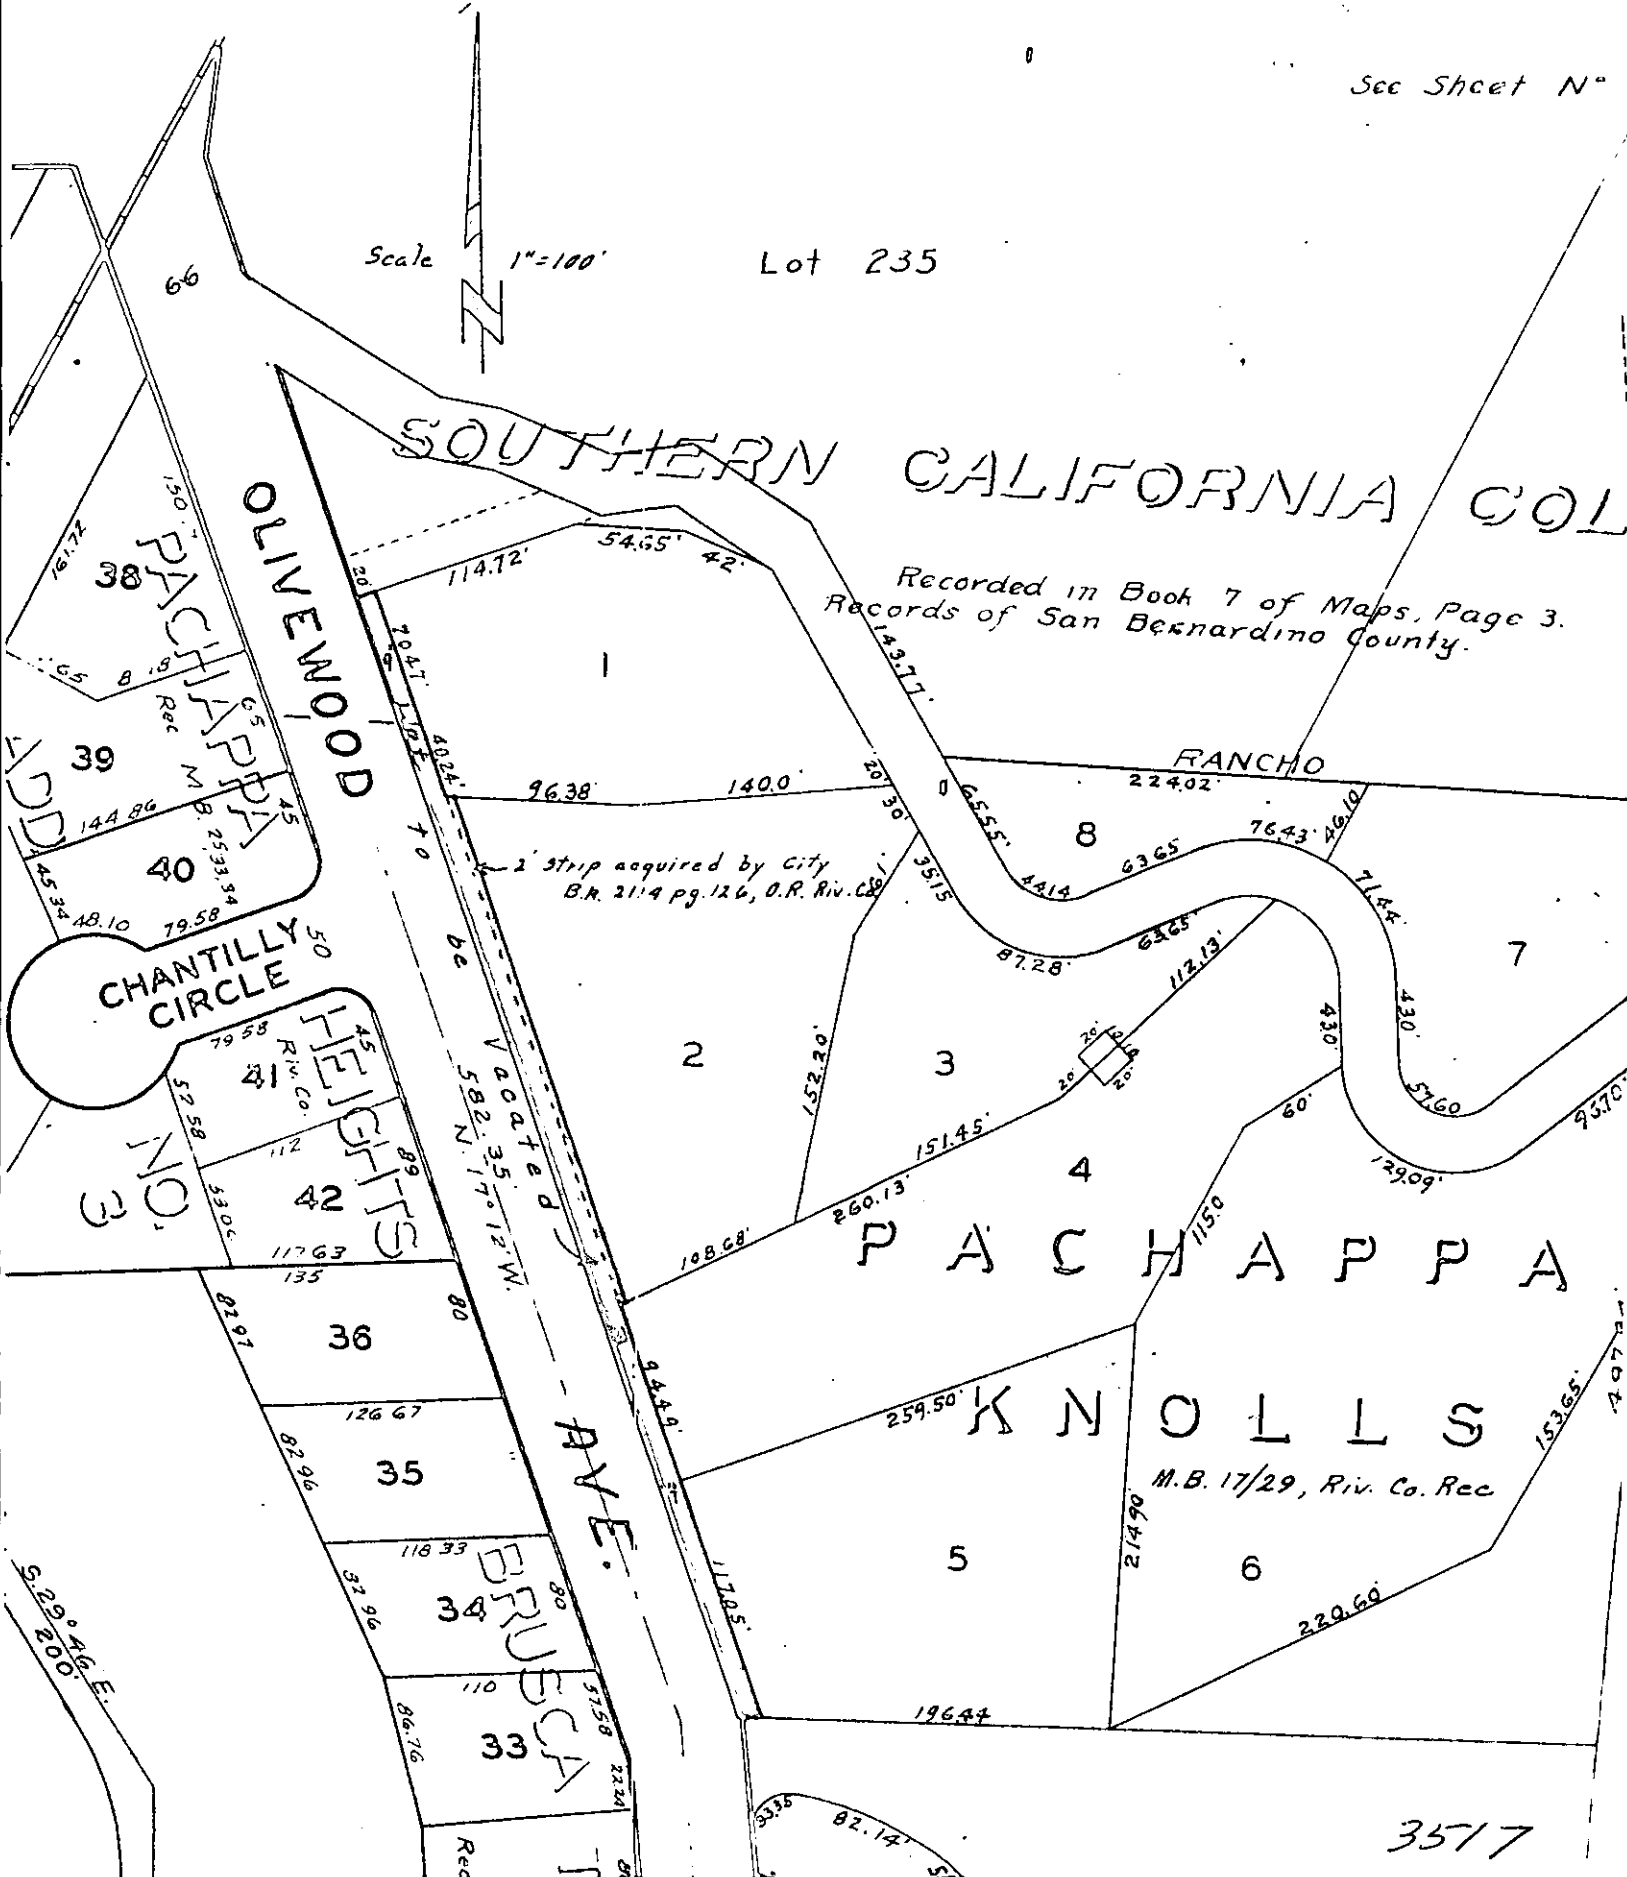

3577