

JUN 16 1967

RESOLUTION NO. 8903

DEPT. OF PUBLIC WORKS

1
2
3
4
5
6
7
8
9
10
11
12
13
14
15
16
17
18
19
20
21
22
23
24
25
26
27
28
29
30
31
32

A RESOLUTION OF THE CITY COUNCIL OF THE CITY OF RIVERSIDE, CALIFORNIA, MAKING ITS ORDER VACATING PORTIONS OF A DRAINAGE EASEMENT OVER AND ACROSS PORTIONS OF LOT 12 IN BLOCK 7 OF LANDS OF THE RIVERSIDE LAND AND IRRIGATING COMPANY.

WHEREAS, it appears that the City of Riverside has a drainage easement in, over and across portions of Lot 12 in Block 7 of Lands of the Riverside Land and Irrigating Company, along the course hereinafter described; and,

WHEREAS, it appears that portions of said drainage easement are no longer necessary for present or prospective public use;

NOW, THEREFORE, IT IS ORDERED by the City Council of the City of Riverside, California, that portions of said drainage easement be and the same are hereby vacated. The said portions of said drainage easement are situate in the City of Riverside County of Riverside, State of California, and are described as follows:

Portions of that certain drainage easement, 6 feet in width, as conveyed to the City of Riverside by deed and lying within Lot 12, Block 7 of Lands of Riverside Land and Irrigating Company, as shown by map on file in Book 1 of Maps, at page 70 thereof, Records of San Bernardino County, California, the center lines of said portions to be vacated being more particularly described as follows:

Parcel 1:
Beginning at a point in the westerly line, 25 feet southerly from the northwesterly corner of said Lot 12, thence easterly parallel with the northerly line of said Lot 12, a distance of 25 feet.

Parcel 2:
Beginning at a point in the southerly line, 25 feet easterly from the southwesterly corner of said Lot 12, thence northerly parallel with the westerly line of said Lot 12 to the northerly line of said Lot 12; EXCEPTING therefrom the southerly 40 feet thereof.

IT IS FURTHER ORDERED that the City Clerk of said City of Riverside shall cause a certified copy of this resolution a

1 order, attested by the City Clerk under the seal of said City,
2 to be recorded in the office of the County Recorder of Riverside
3 County, California.

4
5 ADOPTED by the City Council and signed by the Mayor and
6 attested by the City Clerk this 14th day of June
7 1960.

8
9 (S) E. V. DALES
10 Mayor of the City of Riverside

11 ATTEST:

12 (S) VIRGINIA J. STROHECKER (Seal)
13 City Clerk of the City of Riverside

14 I, Virginia J. Strohecker, City Clerk of the City of
15 Riverside, California, hereby certify that the foregoing resolu-
16 tion was duly and regularly introduced and adopted by the City
17 Council of said City at its meeting held on the 14th day of
18 June, 1960, by the following vote, to wit:

19 Ayes: Councilmen Backstrand, Bonnett, Johnson, O'Neill, Sansone
20 and Voris.


21 Nays: None.

22 Absent: Councilman Bergin.

23 IN WITNESS WHEREOF I have hereunto set my hand and affixed
24 the official seal of the City of Riverside, California, this
25 14th day of June, 1960.

26
27 (S) VIRGINIA J. STROHECKER (Seal)
28 City Clerk of the City of Riverside

29
30 Recorded June 17, 1960
31 Bk. 2716 Pg. 73

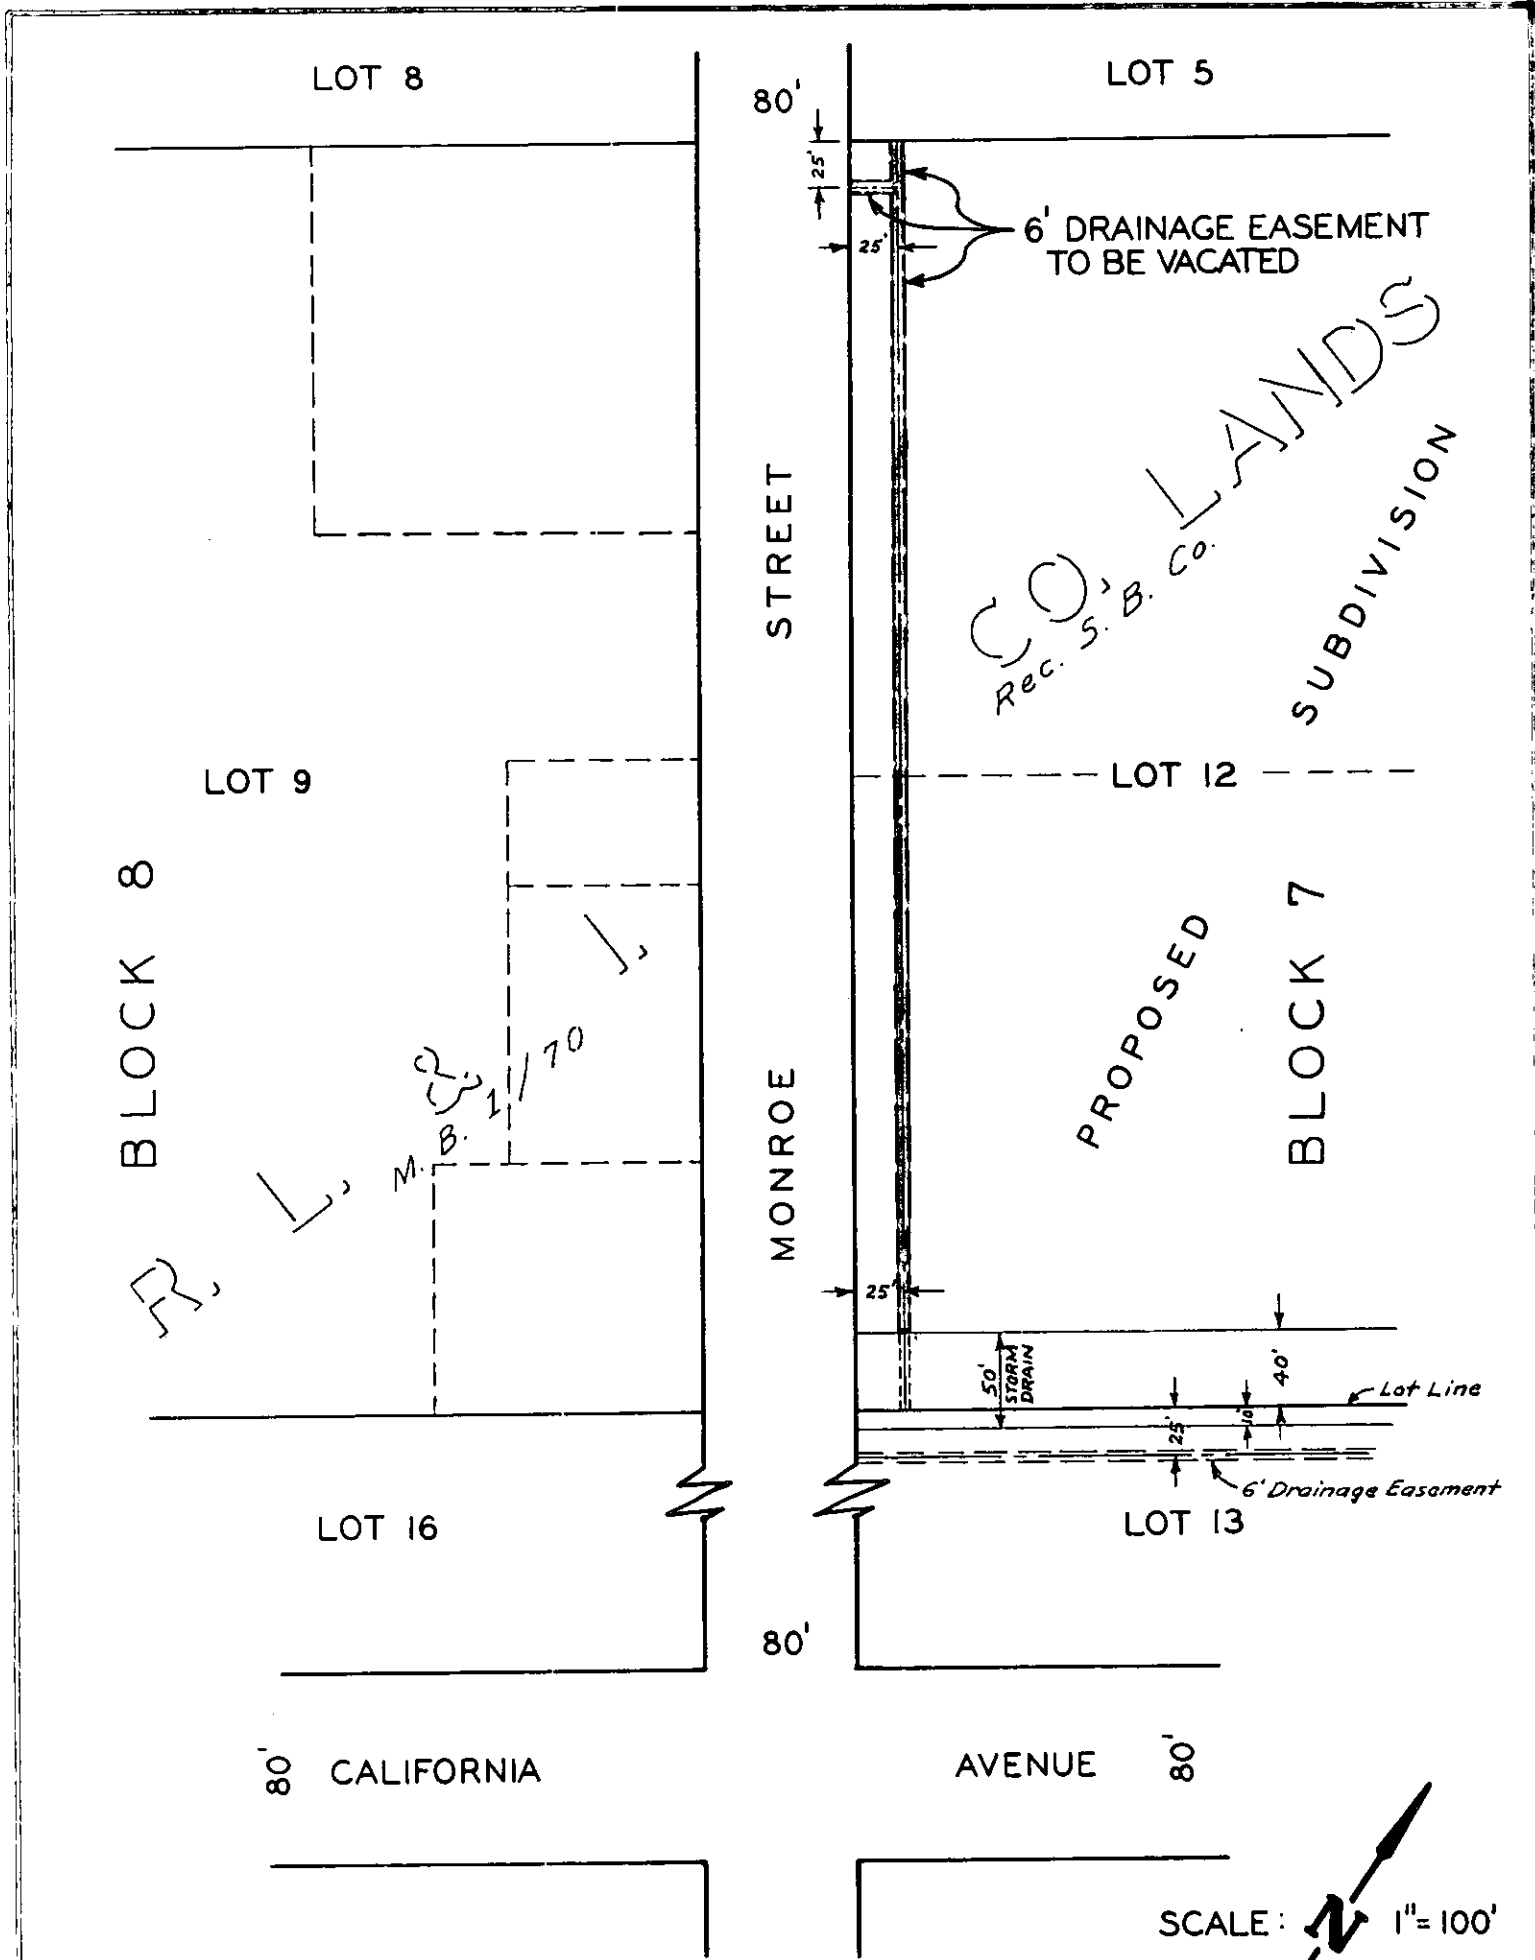

PLAT
SHOWING EASEMENT TO BE VACATED

SCALE: 1" = 100'