

RECEIVED

AUG 26 1960

RESOLUTION NO. 3960

DEPT. OF PUBLIC WORKS

1  
2  
3  
4  
5  
6  
6  
7  
A RESOLUTION OF THE CITY COUNCIL OF THE CITY OF RIVERSIDE, CALIFORNIA, MAKING ITS ORDER VACATING A PORTION OF A DRAINAGE EASEMENT OVER AND ACROSS A PORTION OF LOT 11 IN BLOCK 7 OF LANDS OF THE RIVERSIDE LAND AND IRRIGATING COMPANY.

WHEREAS, it appears that the City of Riverside has a drainage easement in, over and across a portion of Lot 11 in Block 7 of lands of the Riverside Land and Irrigating Company, along the course hereinafter described; and,

WHEREAS, it appears that a portion of said drainage easement is no longer necessary for present or prospective public use;

NOW, THEREFORE, IT IS ORDERED by the City Council of the City of Riverside, California, that a portion of said drainage easement be and the same is hereby vacated. The said portion of said drainage easement is situate in the City of Riverside, County of Riverside, State of California, and is described as follows:

A portion of that certain drainage easement 6 feet in width as conveyed to the City of Riverside by deed, and lying within Lot 11, Block 7 of Lands of Riverside Land and Irrigating Company, as shown by map on file in Book 1 of Maps, at page 70 thereof, Records of San Bernardino County, California, the center line of said portion to be vacated being more particularly described as follows:

Beginning at a point in the southerly line, 25 feet easterly from the southwesterly corner of said Lot 11 of said Block 7;

Thence northerly, parallel with the westerly line of said Lot 11, a distance of 330 feet;

Excepting therefrom the southerly 40 feet thereof.

IT IS FURTHER ORDERED that the City Clerk of said City of Riverside shall cause a certified copy of this resolution and order, attested by the City Clerk under the seal of said City, to be recorded in the office of the County Recorder of Riverside County, California.

CITY ATTORNEY  
RIVERSIDE  
CALIFORNIA

RECORDED Aug. 25, 1960  
BOOK 2756 PAGE 276  
OFFICIAL RECORDS, RIV. CO.  
INSTRUMENT NO. 75263

1  
2  
3  
4  
5  
6  
7  
8  
9  
10  
11  
12  
13  
14  
15  
16  
17  
18  
19  
20  
21  
22  
23  
24  
25  
26  
27  
28  
29  
30  
31  
32

ADOPTED by the City Council and signed by the Mayor  
and attested by the City Clerk this 23rd day of August, 1960.

Charles H. Johnson

Mayor of the City of Riverside  
Pro Tempore

Attest:

Virginia J. Strohecker (Seal)

City Clerk of the City of Riverside

-----

I, Virginia J. Strohecker, City Clerk of the City of  
Riverside, California, hereby certify that the foregoing  
resolution was duly and regularly introduced and adopted by  
the City Council of said City at its meeting held on the 23rd  
day of August, 1960 by the following vote, to wit:

Ayes: Councilmen Backstrand, Bergin, Bonnett, O'Neill,  
Voris and Johnson.

Noes: None.


Absent: Councilman Sansone.

IN WITNESS WHEREOF I have hereunto set my hand and affixed  
the official seal of the City of Riverside, California, this 23rd  
day of August, 1960.

(Seal)

(S)  
Virginia J. Strohecker  
City Clerk of the City of Riverside

5/11/60

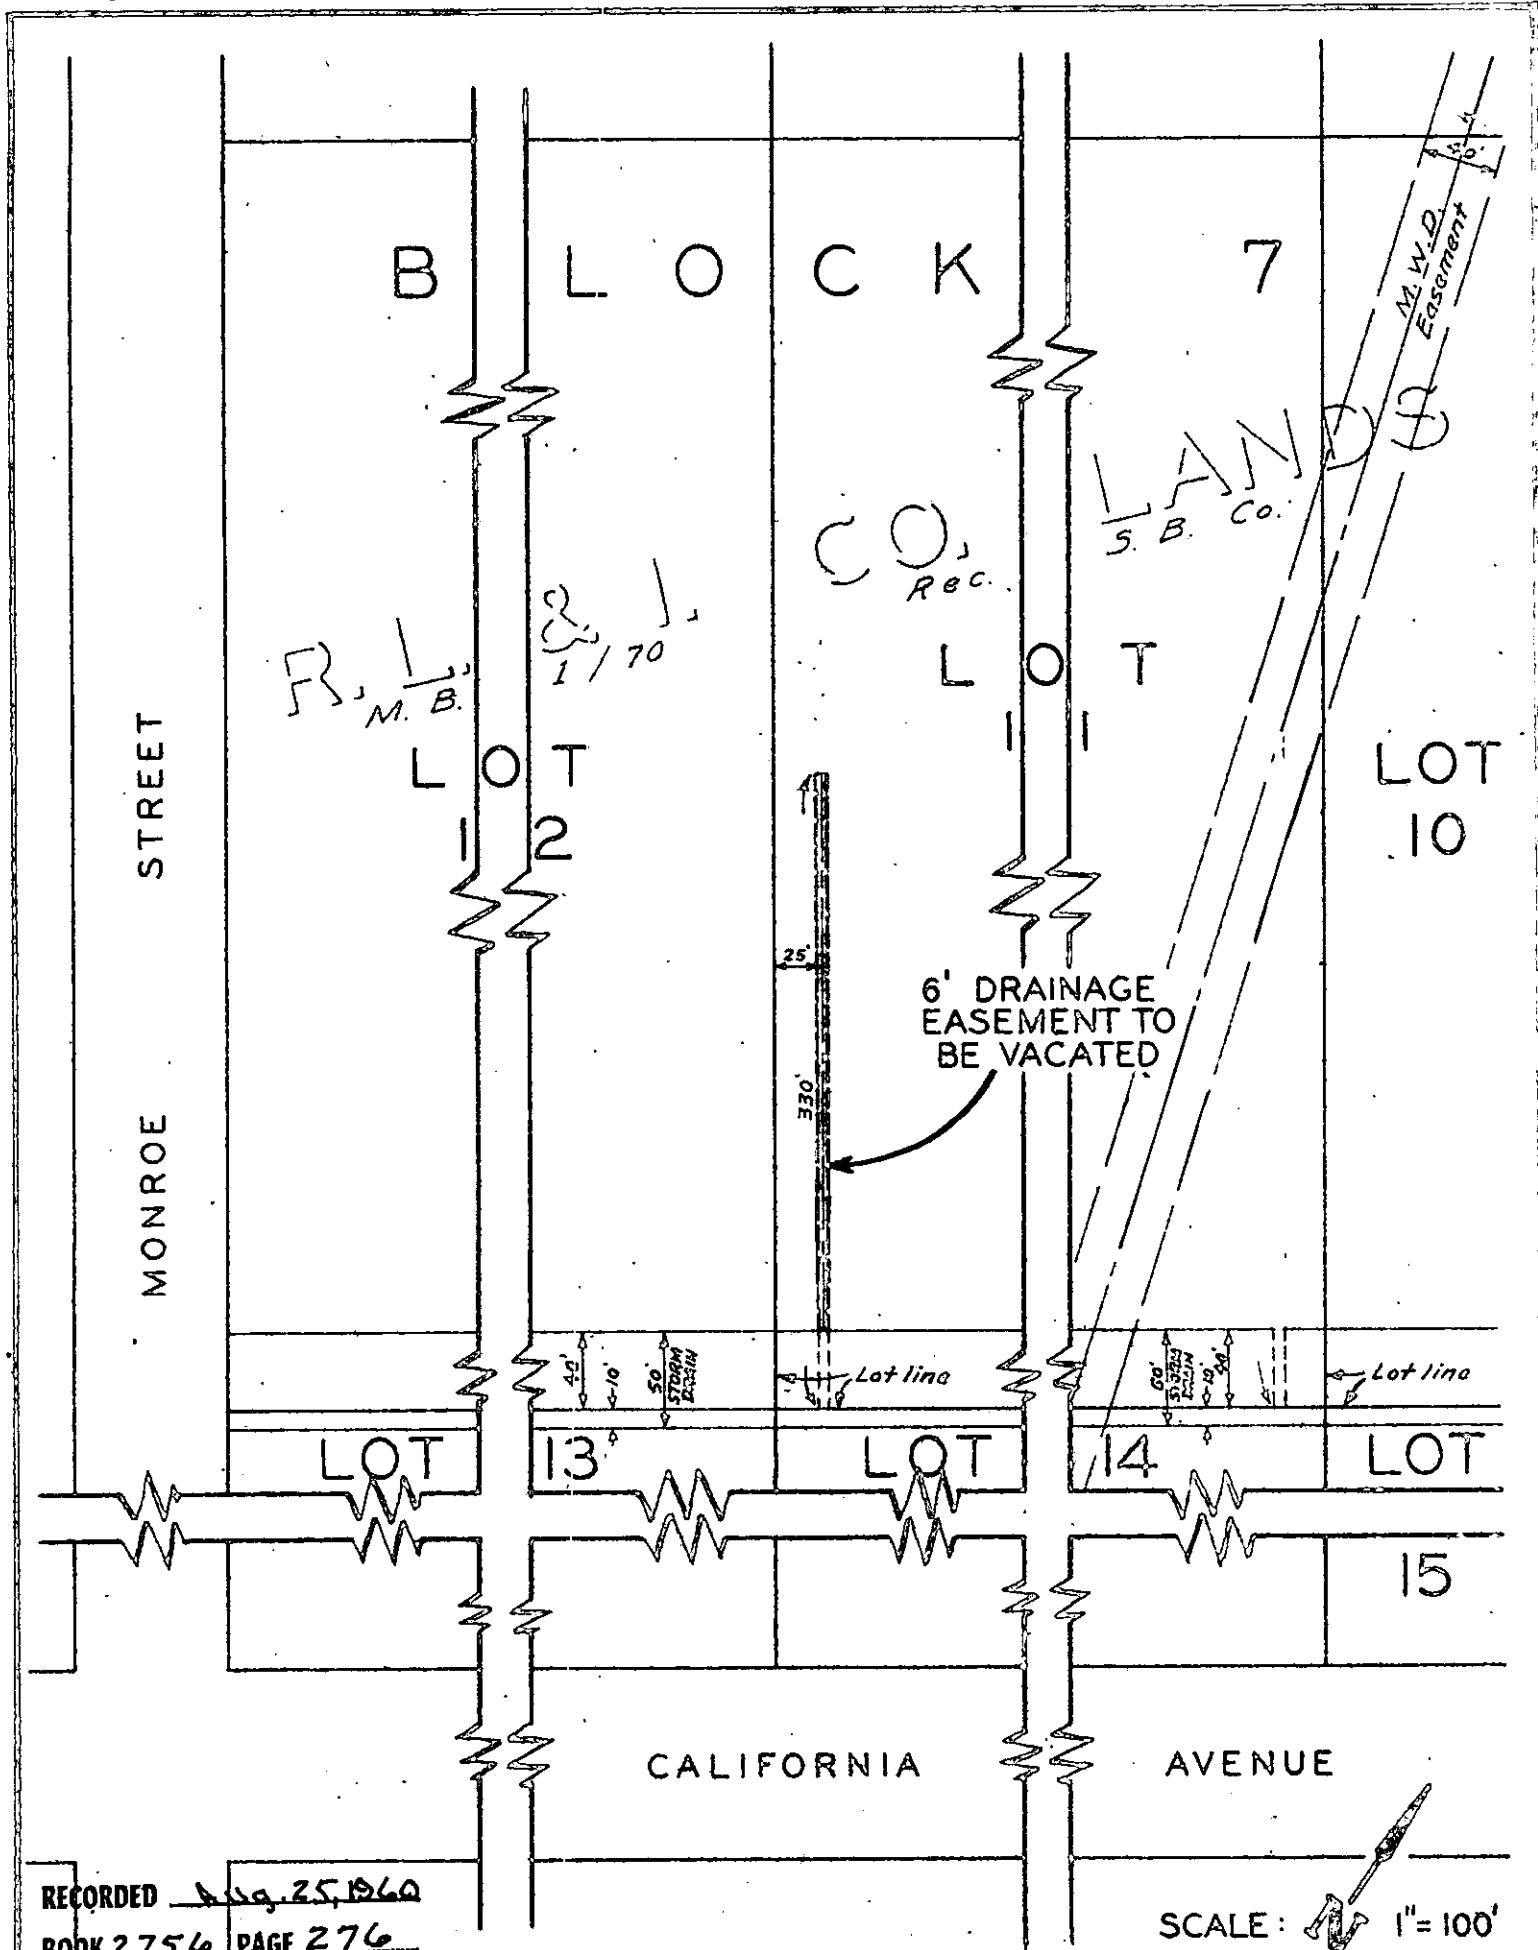

RECORDED Aug. 25, 1960  
 BOOK 2756 PAGE 276  
 OFFICIAL RECORDS, RIV. CO.  
 INSTRUMENT NO. 75263

SCALE: 1" = 100'

# PLAT

## SHOWING EASEMENT TO BE VACATED