

E A S E M E N T

THIS INDENTURE, made this 10th day of February, 1908 by and between RASHEED M. HARRIS

\_\_\_\_\_ part. of the first part, and the CITY OF RIVERSIDE, A Municipal Corporation, in the County of Riverside, State of California, party of the Second part; WITNESSETH:

THAT in consideration of the sum of One Dollar lawful money of the United States to the part. of the first part in hand paid by the party of the second part, receipt whereof is hereby acknowledged, said part. of the first part do. by these presents grant unto the said party of the second part, its successors and assigns, a right-of-way and easement for the construction, maintenance, operation, inspection, repair, replacement and removal of electric lines and telephone lines and cables, including such additional lines as said Grantee may from time to time in future require, upon and by means of one line of poles, with supporting structures, crossarms, wires, guys, anchors, fixtures and appurtenances, for the transmission of electric energy for any and all purposes for which the same may be used, and communication purposes, upon, over, and across that certain real property situate in the County of Riverside, State of California, described as follows:

The east 10 feet of the west 20 feet of Lot 8 of Barclay Tract as recorded in Book 10, page 86 of Maps, Records of Riverside County, California.

TOGETHER WITH the right of entry upon said premises over and across which said easement and right-of-way is granted, for the purpose of installing, maintaining and repairing said poles, lines,

wires and equipment, and to enjoy the use of said easement and right-of-way free and clear of buildings, trees and other obstructions.

IN WITNESS WHEREOF the said party.. of the first part has hereunto set his hand.. the day and year first above written.

WITNESSES

S. L. P. EASTMAN

S. RAYMOND M. HARRIS

STATE OF CALIFORNIA )ss  
COUNTY OF RIVERSIDE )

On this \_\_\_\_\_ day of \_\_\_\_\_ 19\_\_\_\_, before me the undersigned, a Notary Public in and for said County, personally appeared \_\_\_\_\_ known to me to be the person.. whose name.. .... subscribed to the foregoing instrument and acknowledged that they executed the same.

WITNESS my hand and Official Seal

Approved as to Description:


S  
Public Utilities Director

RECORDED FEB 17, 1961  
BOOK 2852 PAGE 390  
OFFICIAL RECORDS, RIV. CO.  
INSTRUMENT NO. 14234

Approved as to Form:

S  
City Attorney  
City of Riverside

A POR OF SE 1/4 of NW 1/4 of SE 1/4  
OF BLK 24 S.C.C.A. LANDS. S.E. 1/4  
RECORDS.

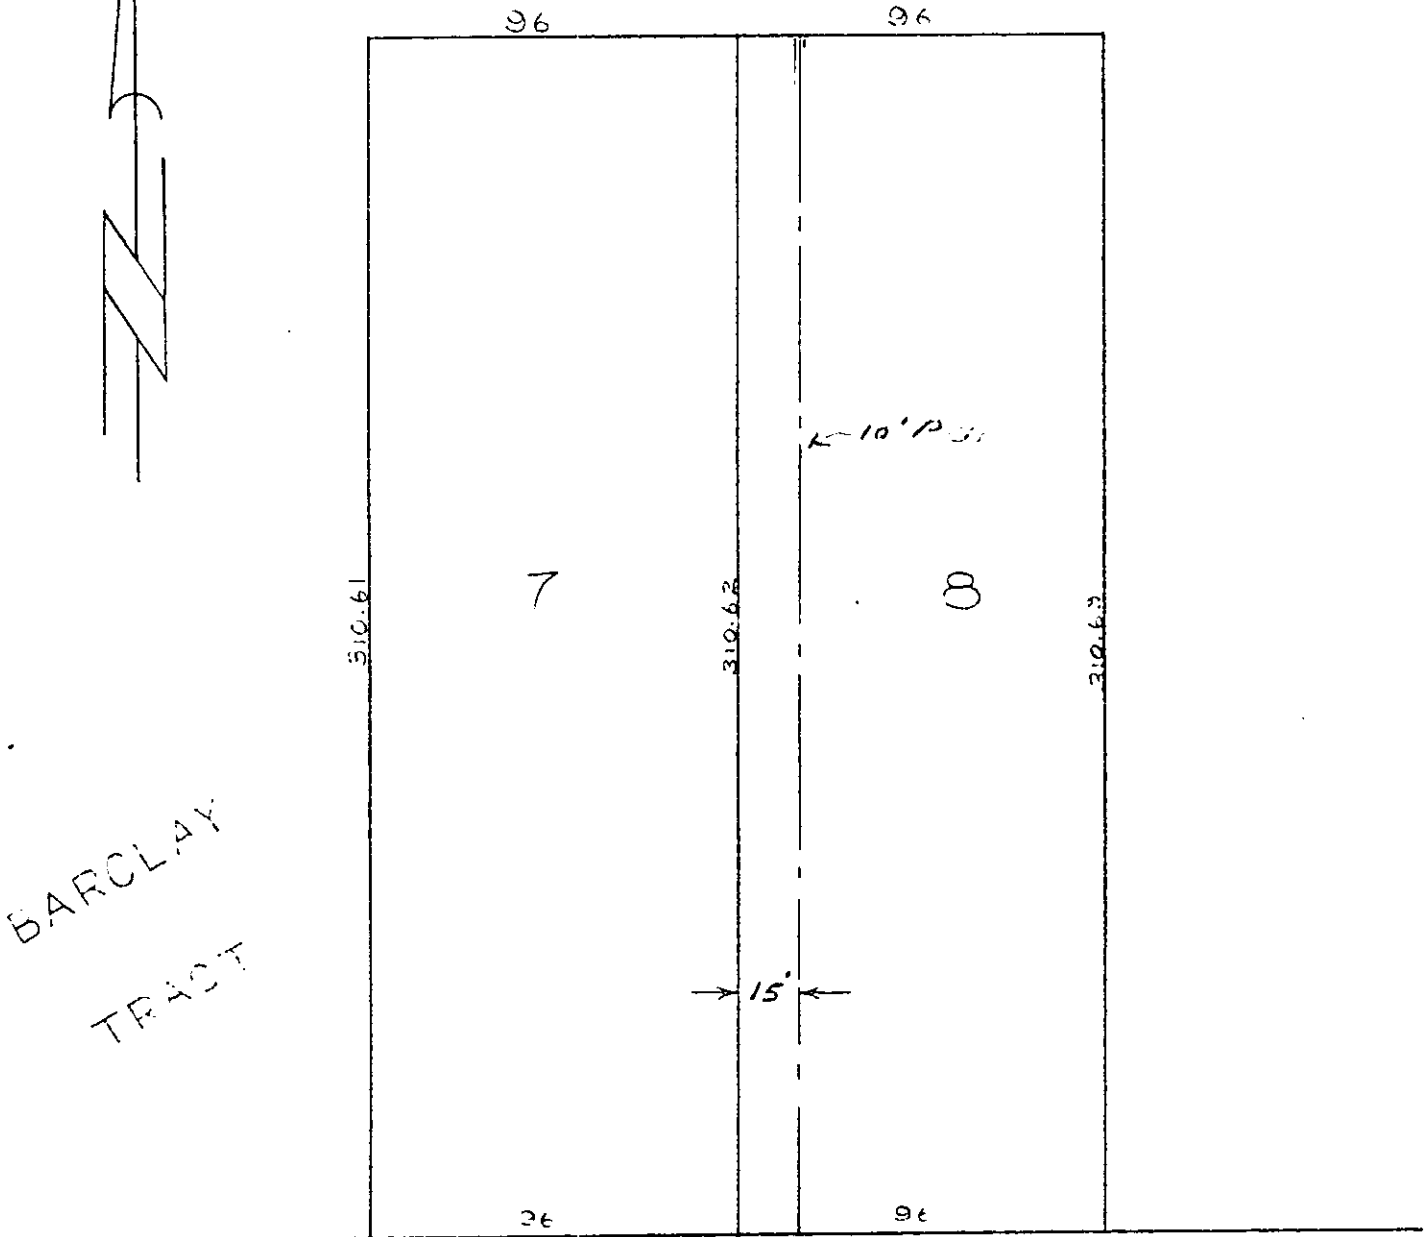

BARCLAY  
TRACT

LINDEN

STREET

DOUGLASS  
AVENUE

DEED TO R/W

SCALE 1"=50'-0"  
DATE 2-9-61

DRAWN R J H  
APPROVED

**CITY OF RIVERSIDE**  
DEPARTMENT OF PUBLIC UTILITIES

LT  
DEPT.

DRAWING NO.  
PI-12112 3871