



1  
2  
3  
4  
5  
6  
7  
8  
9  
10  
11  
12  
13  
14  
15  
16  
17  
18  
19  
20  
21  
22  
23  
24  
25  
26  
27  
28  
29  
30  
31  
32

Lot 29 a distance of 37.84 feet to an angle point therein;

Thence south 80° 27' East along said northerly and southerly lines, a distance of 25.43 feet to a point thereon for the true point of beginning;

Thence continuing south 80° 27' East along said northerly and southerly lines a distance of 91.79 feet to an angle point therein;

Thence north 47° 36' east along said northerly and southerly lines a distance of 16.08 feet to the most easterly corner of said Lot F;

Thence north 42° 24' West along the easterly line of said Lot F a distance of 14.04 feet to a point thereon, said point being on a curve concave to the north having a radius of 183.00 feet from which the center of said curve bears North 16° 10' 14" west;

Thence westerly along said curve to the right through a central angle of 18° 01' 14", an arc distance of 57.56 feet to the end thereof;

Thence north 88° 09' west, a distance of 36.07 feet to the true point of beginning,

is unnecessary for present or prospective public use and that the same be and is hereby vacated.

IT IS FURTHER ORDERED that the City Clerk of said City of Riverside shall cause a certified copy of this order, attested by the City Clerk under the seal of said City to be recorded in the office of the County Recorder of Riverside County.

ADOPTED by the City Council and signed by the Mayor and attested by the City Clerk this 11th day of April , 1961.

E. V. Dales  
Mayor of the City of Riverside

Attest:

Virginia J. Strohecker (Seal)  
City Clerk of the City of Riverside

RECORDED APR 19, 1961  
BOOK 2890 PAGE 524  
OFFICIAL RECORDS, RIV. CO.  
INSTRUMENT NO. 33479

1  
2  
3  
4  
5  
6  
7  
8  
9  
10  
11  
12  
13  
14  
15  
16  
17  
18  
19  
20  
21  
22  
23  
24  
25  
26  
27  
28  
29  
30  
31  
32

I, Virginia J. Strohecker, City Clerk of the City of Riverside, California, hereby certify that the foregoing resolution was duly and regularly introduced and adopted by the City Council of said City at its meeting held on the 11th day of April , 1961, by the following vote, to wit:

Ayes: Councilmen Backstrand, Bergin, Bonnett, Johnson, O'Neill and Voris.

Noes: None.


Absent: Councilman Sansone.

IN WITNESS WHEREOF I have hereunto set my hand and affixed the official seal of the City of Riverside, California this 11th day of April , 1961.

(Seal) Virginia J. Strohecker  
City Clerk of the City of Riverside

# PLAT

PORTIONS OF HOWE AVENUE TO BE  
ACQUIRED AND VACATED

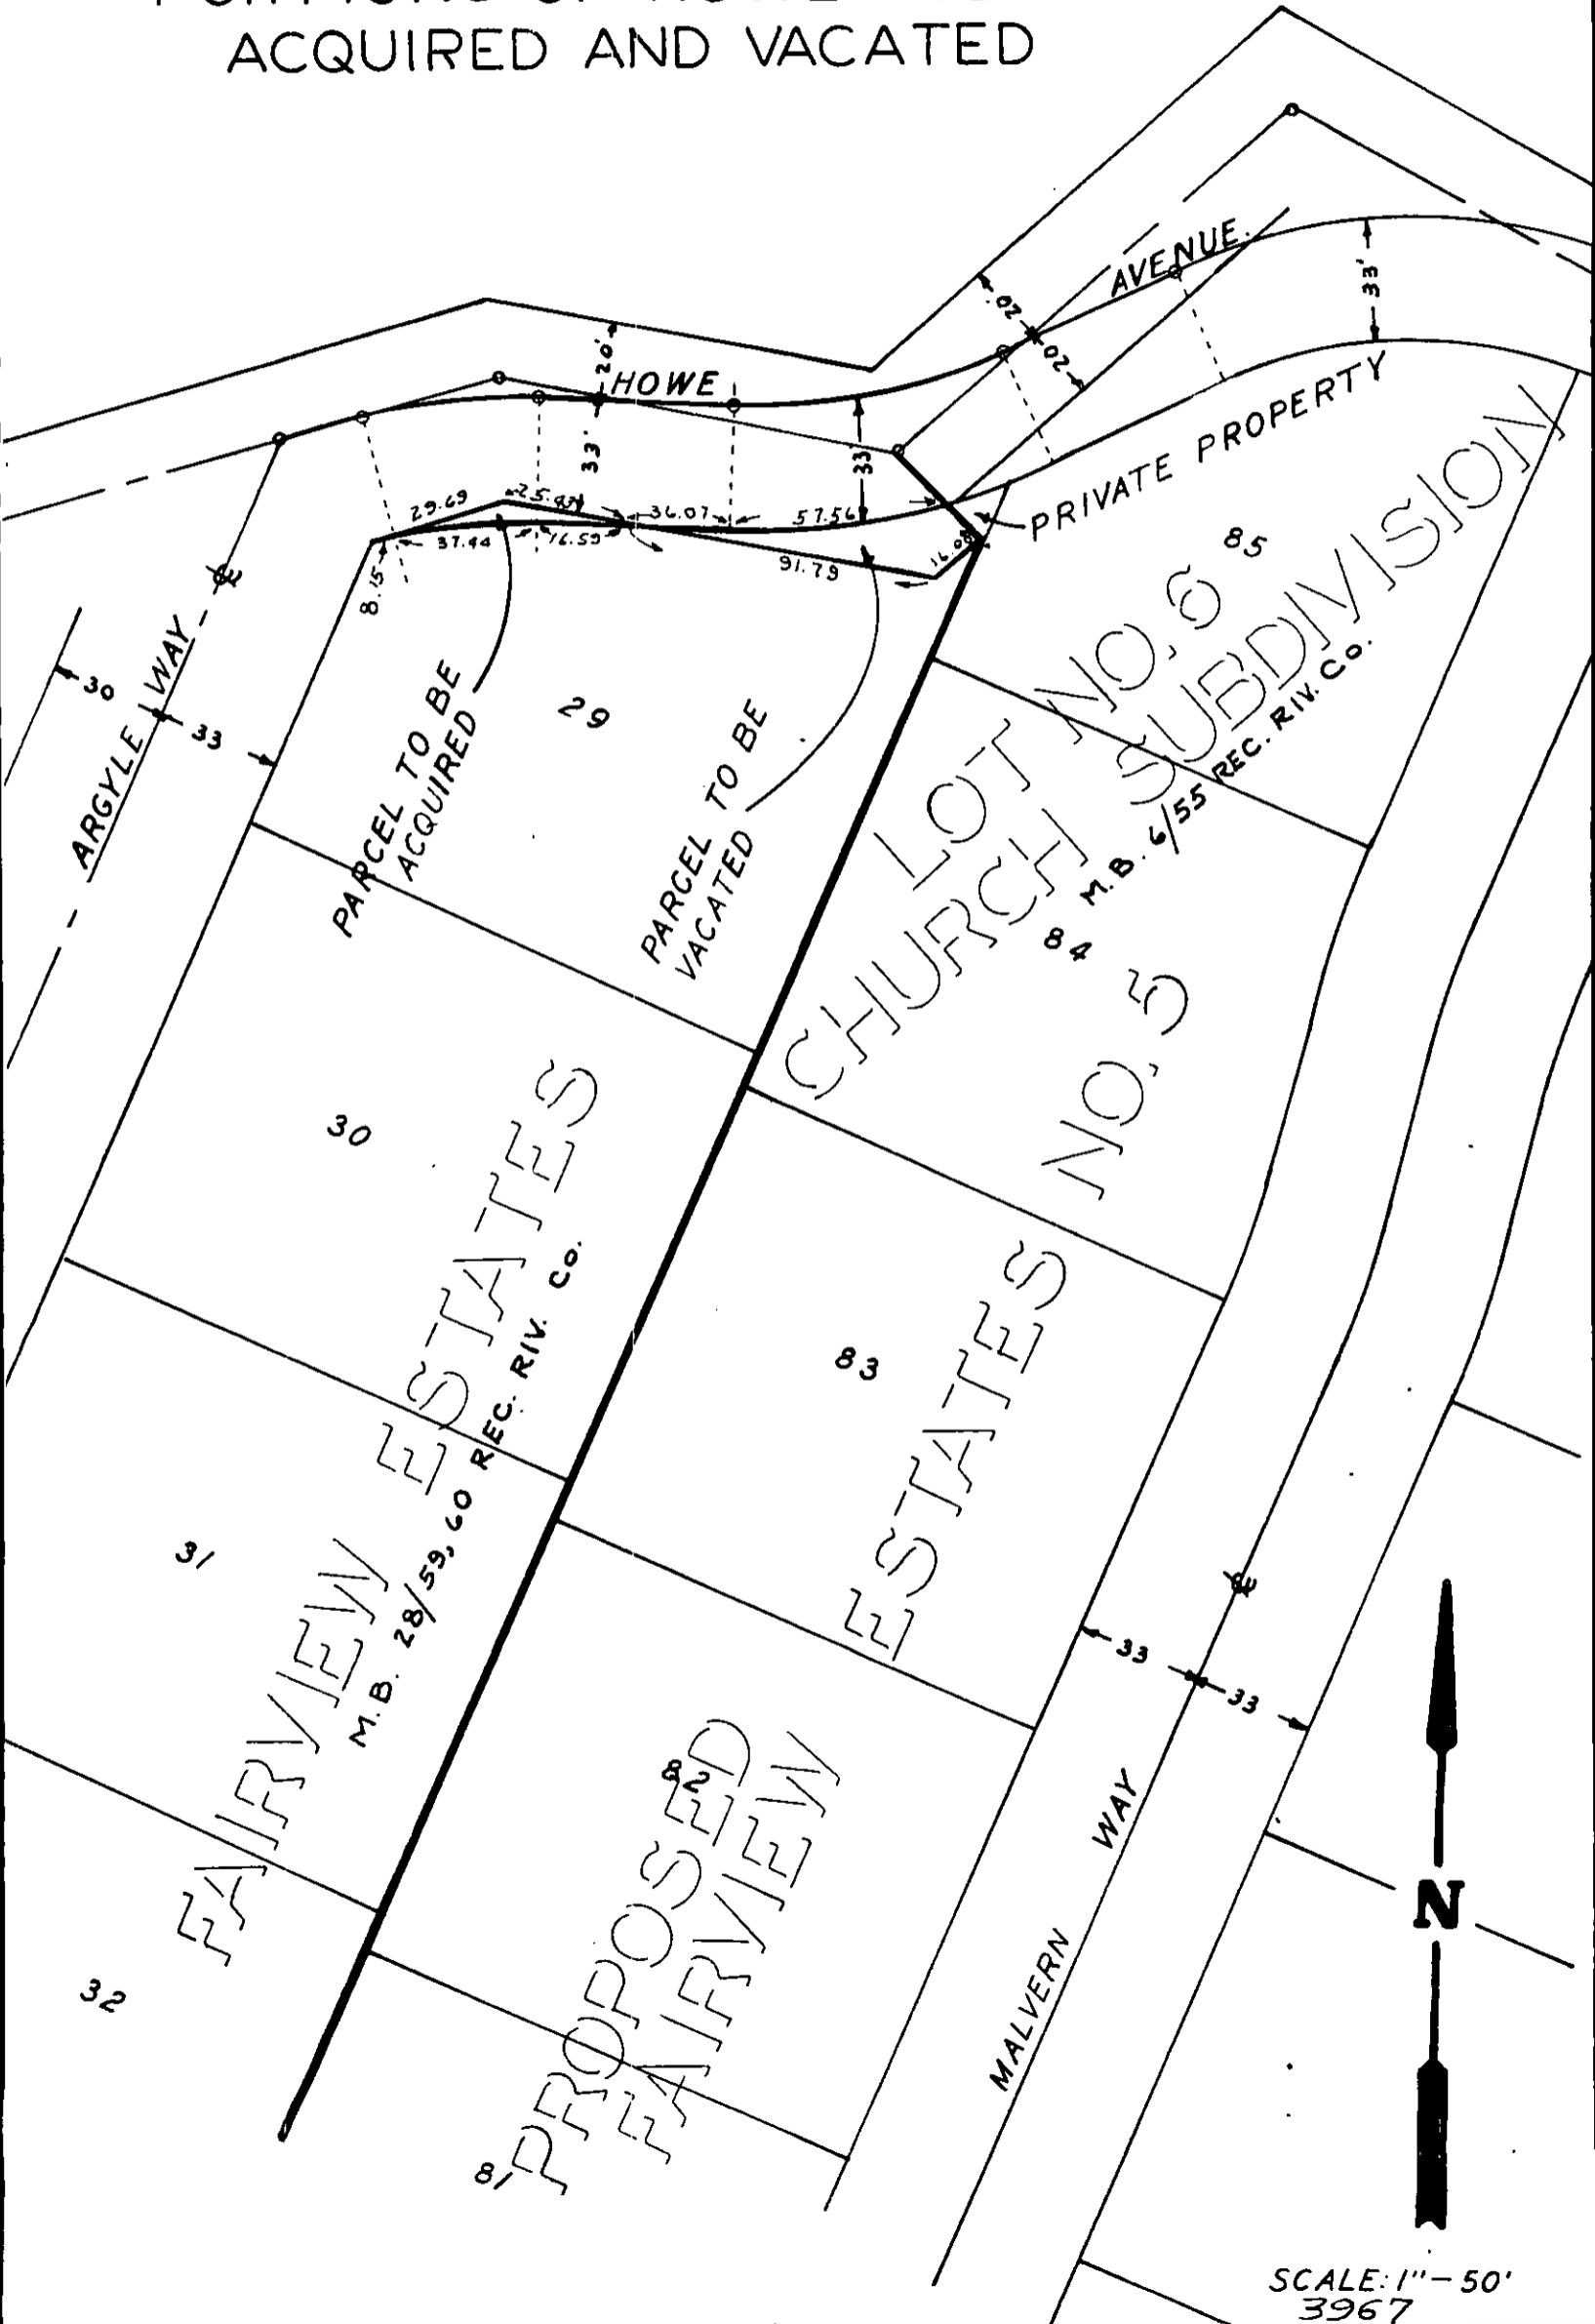

SCALE: 1" = 50'  
3967