

RESOLUTION NO. 9161

A RESOLUTION OF THE CITY COUNCIL OF THE CITY OF RIVERSIDE, CALIFORNIA, MAKING ITS FINDINGS AND DETERMINATIONS IN THE MATTER OF RESOLUTION OF INTENTION NO. 9150 ; RESERVING EASEMENTS AND RIGHTS OF WAY AND DETERMINING THAT THE PUBLIC CONVENIENCE AND NECESSITY REQUIRE RESERVATION OF SUCH EASEMENTS AND RIGHTS OF WAY; AND MAKING ITS ORDER VACATING AN ALLEY IN MERICKEL SUBDIVISION.

WHEREAS, on June 6, 1961, the City Council of the City of Riverside adopted Resolution No. 9150 declaring its intention to order the vacation of an alley in Merickel Subdivision, and fixing the time and place of hearing all persons interested in the proposed vacation, pursuant to the provisions of the Street Vacation Act of 1941, being Sections 8300 et seq. of Part 3, Division 9 of the Streets and Highways Code of the State of California; and,

WHEREAS, said proposed vacation was submitted to and acted upon by the Planning Commission of the City of Riverside and notice of hearing said resolution was given as provided by said Street Vacation Act of 1941; and

WHEREAS, on the day fixed for the hearing the City Council heard and considered the evidence offered by persons interested and found and hereby finds from all of the evidence submitted that the said alley hereinafter ordered vacated is unnecessary for present or prospective public use.

NOW, THEREFORE, IT IS RESOLVED AND ORDERED by the City Council of the City of Riverside, California, that the said alley in the City of Riverside, County of Riverside, State of California, described as follows:

That certain alley 15 feet in width, contiguous with the southeasterly lines of Lots 11, 12 and 13 of Merickel Subdivision, as shown by map on file in Book 7, page 10 of Maps, Records of Riverside County, California.

Reserving therefrom easements and rights of way as provided by Sections 8330 and 8331 of the Streets and Highways Code over, under and across the hereinabove described parcel, be and the same is hereby vacated.

RECEIVED

JUN 30 1961

DEPT OF PUBLIC WORKS

PUBLIC WORKS DEPARTMENT	Info.									
	Action									
	Info.									
	Info.									
DIRECTOR										
ASST. CITY										
BUILDING										
TRAFFIC										
AIRPORT										
OFF. ENGR										
INSPECTION										
SURVEY										
RIGHT OF WAY										
FILE										

1 BE IT FURTHER RESOLVED that the City Council does hereby  
2 determine that the public convenience and necessity require the  
3 reservation of permanent easements and rights of way to construct,  
4 maintain, operate, replace, remove and renew sanitary sewers and  
5 storm drains and appurtenant structures in, upon, over and  
6 across the portion of said street to be vacated, and reserving  
7 the right to construct, maintain, operate, replace, remove, renew  
8 and enlarge lines of pipe, conduits, cables, wires, poles and other  
9 convenient structures, equipment and fixtures for the operation  
10 of gas pipe lines, telegraphic and telephone lines and for the  
11 transportation and distribution of electric energy, petroleum  
12 and its products, water and incidental purposes including access  
13 and the right to keep the property free from inflammable materials  
14 and wood growth and otherwise protect the same from all hazards in,  
15 upon and over the portion of said street to be vacated.

16 IT IS FURTHER ORDERED that the City Clerk of said City  
17 of Riverside shall cause a certified copy of this order, attested  
18 by the City Clerk under the seal of said City, to be recorded in  
19 the office of the County Recorder of Riverside County, California.  
20

21 ADOPTED by the City Council and signed by the Mayor and  
22 attested by the City Clerk this 27th day of June, 1961.  
23  
24

25 E. V. Dales  
26 Mayor of the City of Riverside

27  
28 Attest:  
29  
30

31 Virginia J. Strohecker (Seal)  
32 City Clerk of the City of Riverside

RECORDED June 30, 1961  
BOOK 2936 PAGE 235  
OFFICIAL RECORDS, RIV. CO.  
INSTRUMENT NO. 56335

-2-

1 I, Virginia J. Strohecker, City Clerk of the City of  
2 Riverside, California, hereby certify that the foregoing  
3 resolution was duly and regularly introduced and adopted by the  
4 City Council of said City at its meeting held on the 27th  
5 day of June, 1961, by the following vote, to-wit:

6 Ayes: Councilmen Backstrand, Bergin, Bonnett, Johnson,  
7 O'Neill, Sansone and Voris.

8 Noes: . None.

9 Absent: None.

10 IN WITNESS WHEREOF I have hereunto set my hand and af-  
11 fixed the official seal of the City of Riverside, California,  
12 this 27th day of June, 1961.


13  
14  
15  
16  
17  
18  
19  
20  
21  
22  
23  
24  
25  
26  
27  
28  
29  
30  
31  
32

(Seal) Virginia J. Strohecker  
City Clerk of the City of Riverside

MAGNOLIA

AVENUE

132'

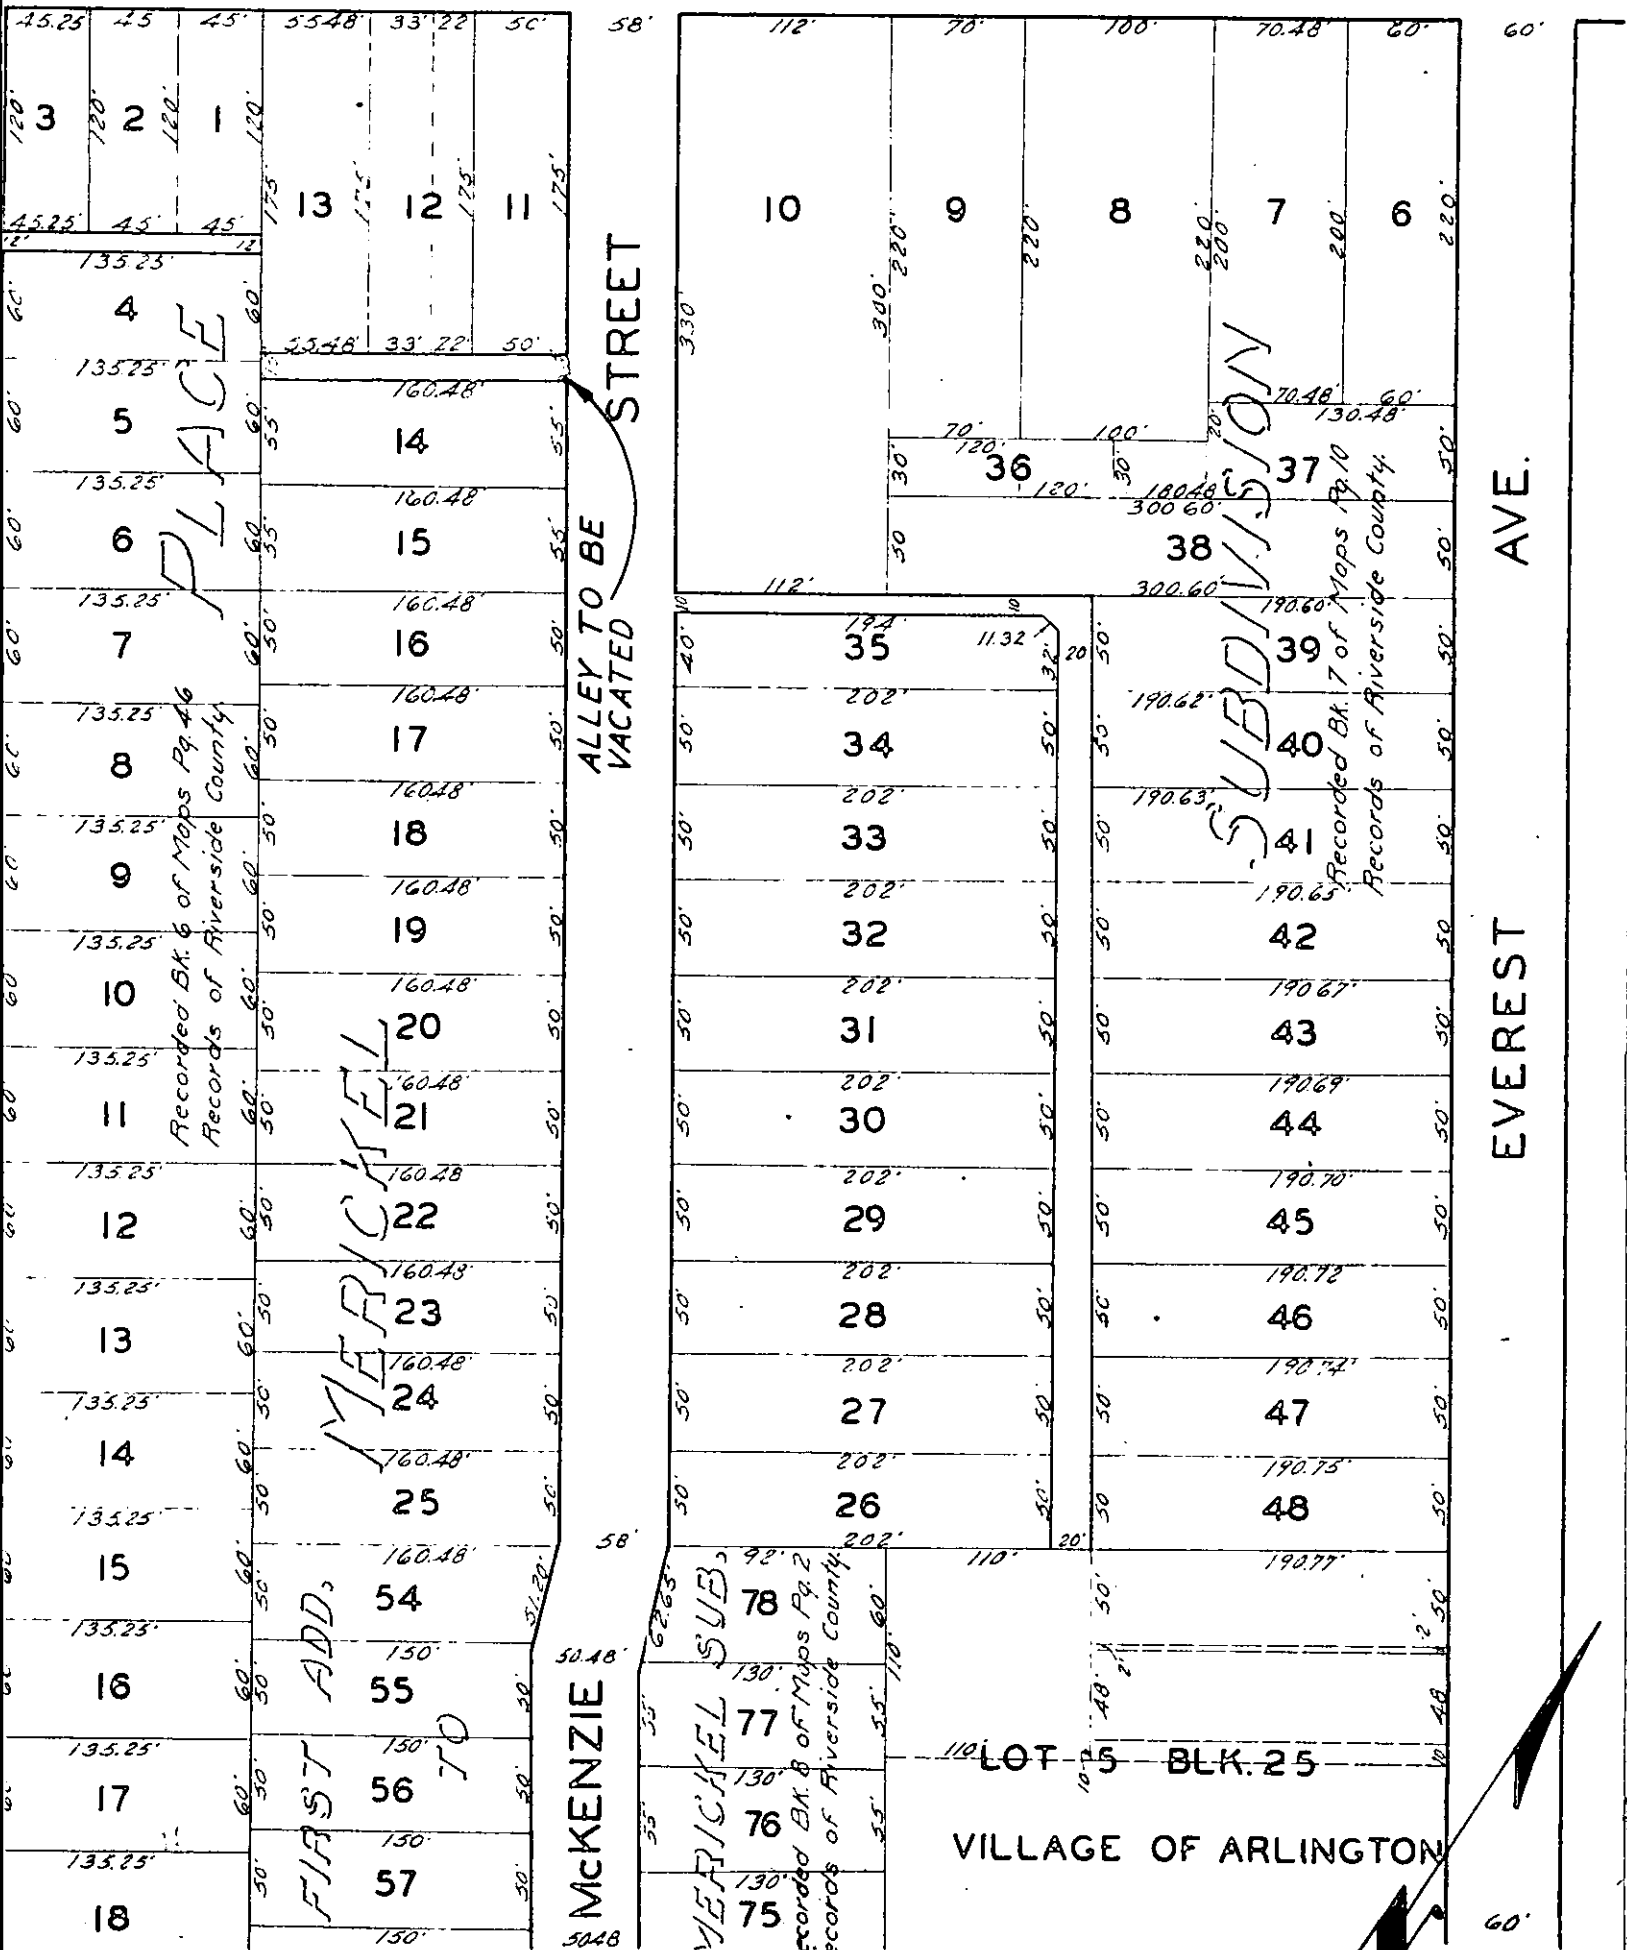

# PLAT

SHOWING ALLEY TO BE VACATED

SCALE: 1" = 100'