

1  
2  
3  
4  
5  
6  
7  
8  
9  
10  
11  
12  
13  
14  
15  
16  
17  
18  
19  
20  
21  
22  
23  
24  
25  
26  
27  
28  
29  
30  
31  
32

A RESOLUTION OF THE CITY COUNCIL OF THE CITY OF RIVERSIDE, CALIFORNIA, CHANGING THE NAME OF A PORTION OF PALM AVENUE TO PALM COURT, AND NAMING A NEW STREET EXTENDING THROUGH LOW PARK BETWEEN PALM AVENUE AND MAGNOLIA AVENUE, PALM AVENUE.

BE IT RESOLVED by the City Council of the City of Riverside, California, that pursuant to the recommendation of the Planning Commission of the City of Riverside the certain unnamed street in the City of Riverside described as follows:


That certain unnamed connecting street, 28 feet in width, running southeasterly from Palm Avenue through Lots 1, 2 and 3 of Block 2 of the Tibbetts Tract as shown by map on file in Book 2, page 35 of Maps, San Bernardino County Records, to Magnolia Avenue,

be and the same is hereby named "PALM AVENUE".

BE IT FURTHER RESOLVED that, pursuant to the recommendation of the Planning Commission of the City of Riverside, the name of the hereinafter described portion of PALM AVENUE be changed to PALM COURT:


That portion of the street now called Palm Avenue which lies southerly of the above described connecting street.

ADOPTED by the City Council and signed by the Mayor and attested by the City Clerk this 3rd day of January, 1961.

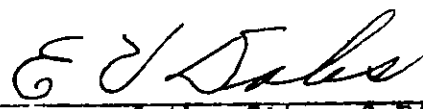

Mayor of the City of Riverside

Attest:

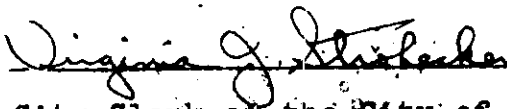

City Clerk of the City of Riverside

11-29-61 -1-  
3028 302

102372

1 I, Virginia J. Strohecker, City Clerk of the City of  
2 Riverside, California, hereby certify that the foregoing  
3 resolution was duly and regularly introduced and adopted by the  
4 City Council of said City at its meeting held on the 3rd day of  
5 January, 1961 by the following vote, to-wit:

6 Ayes: Councilmen Bergin, Bonnett, Johnson, O' Neill,  
7 Sansone and Voris.


8 Noes: None.

9 Absent: Councilman Backstrand.

10 IN WITNESS WHEREOF I have hereunto set my hand and affixed  
11 the official seal of the City of Riverside, California, this 3rd  
12 day of January, 1961.

13  
14  
15  
16  
17  
18  
19  
20  
21  
22  
23  
24  
25  
26  
27  
28  
29  
30  
31  
32

*Virginia J. Strohecker*  
City Clerk of the City of Riverside

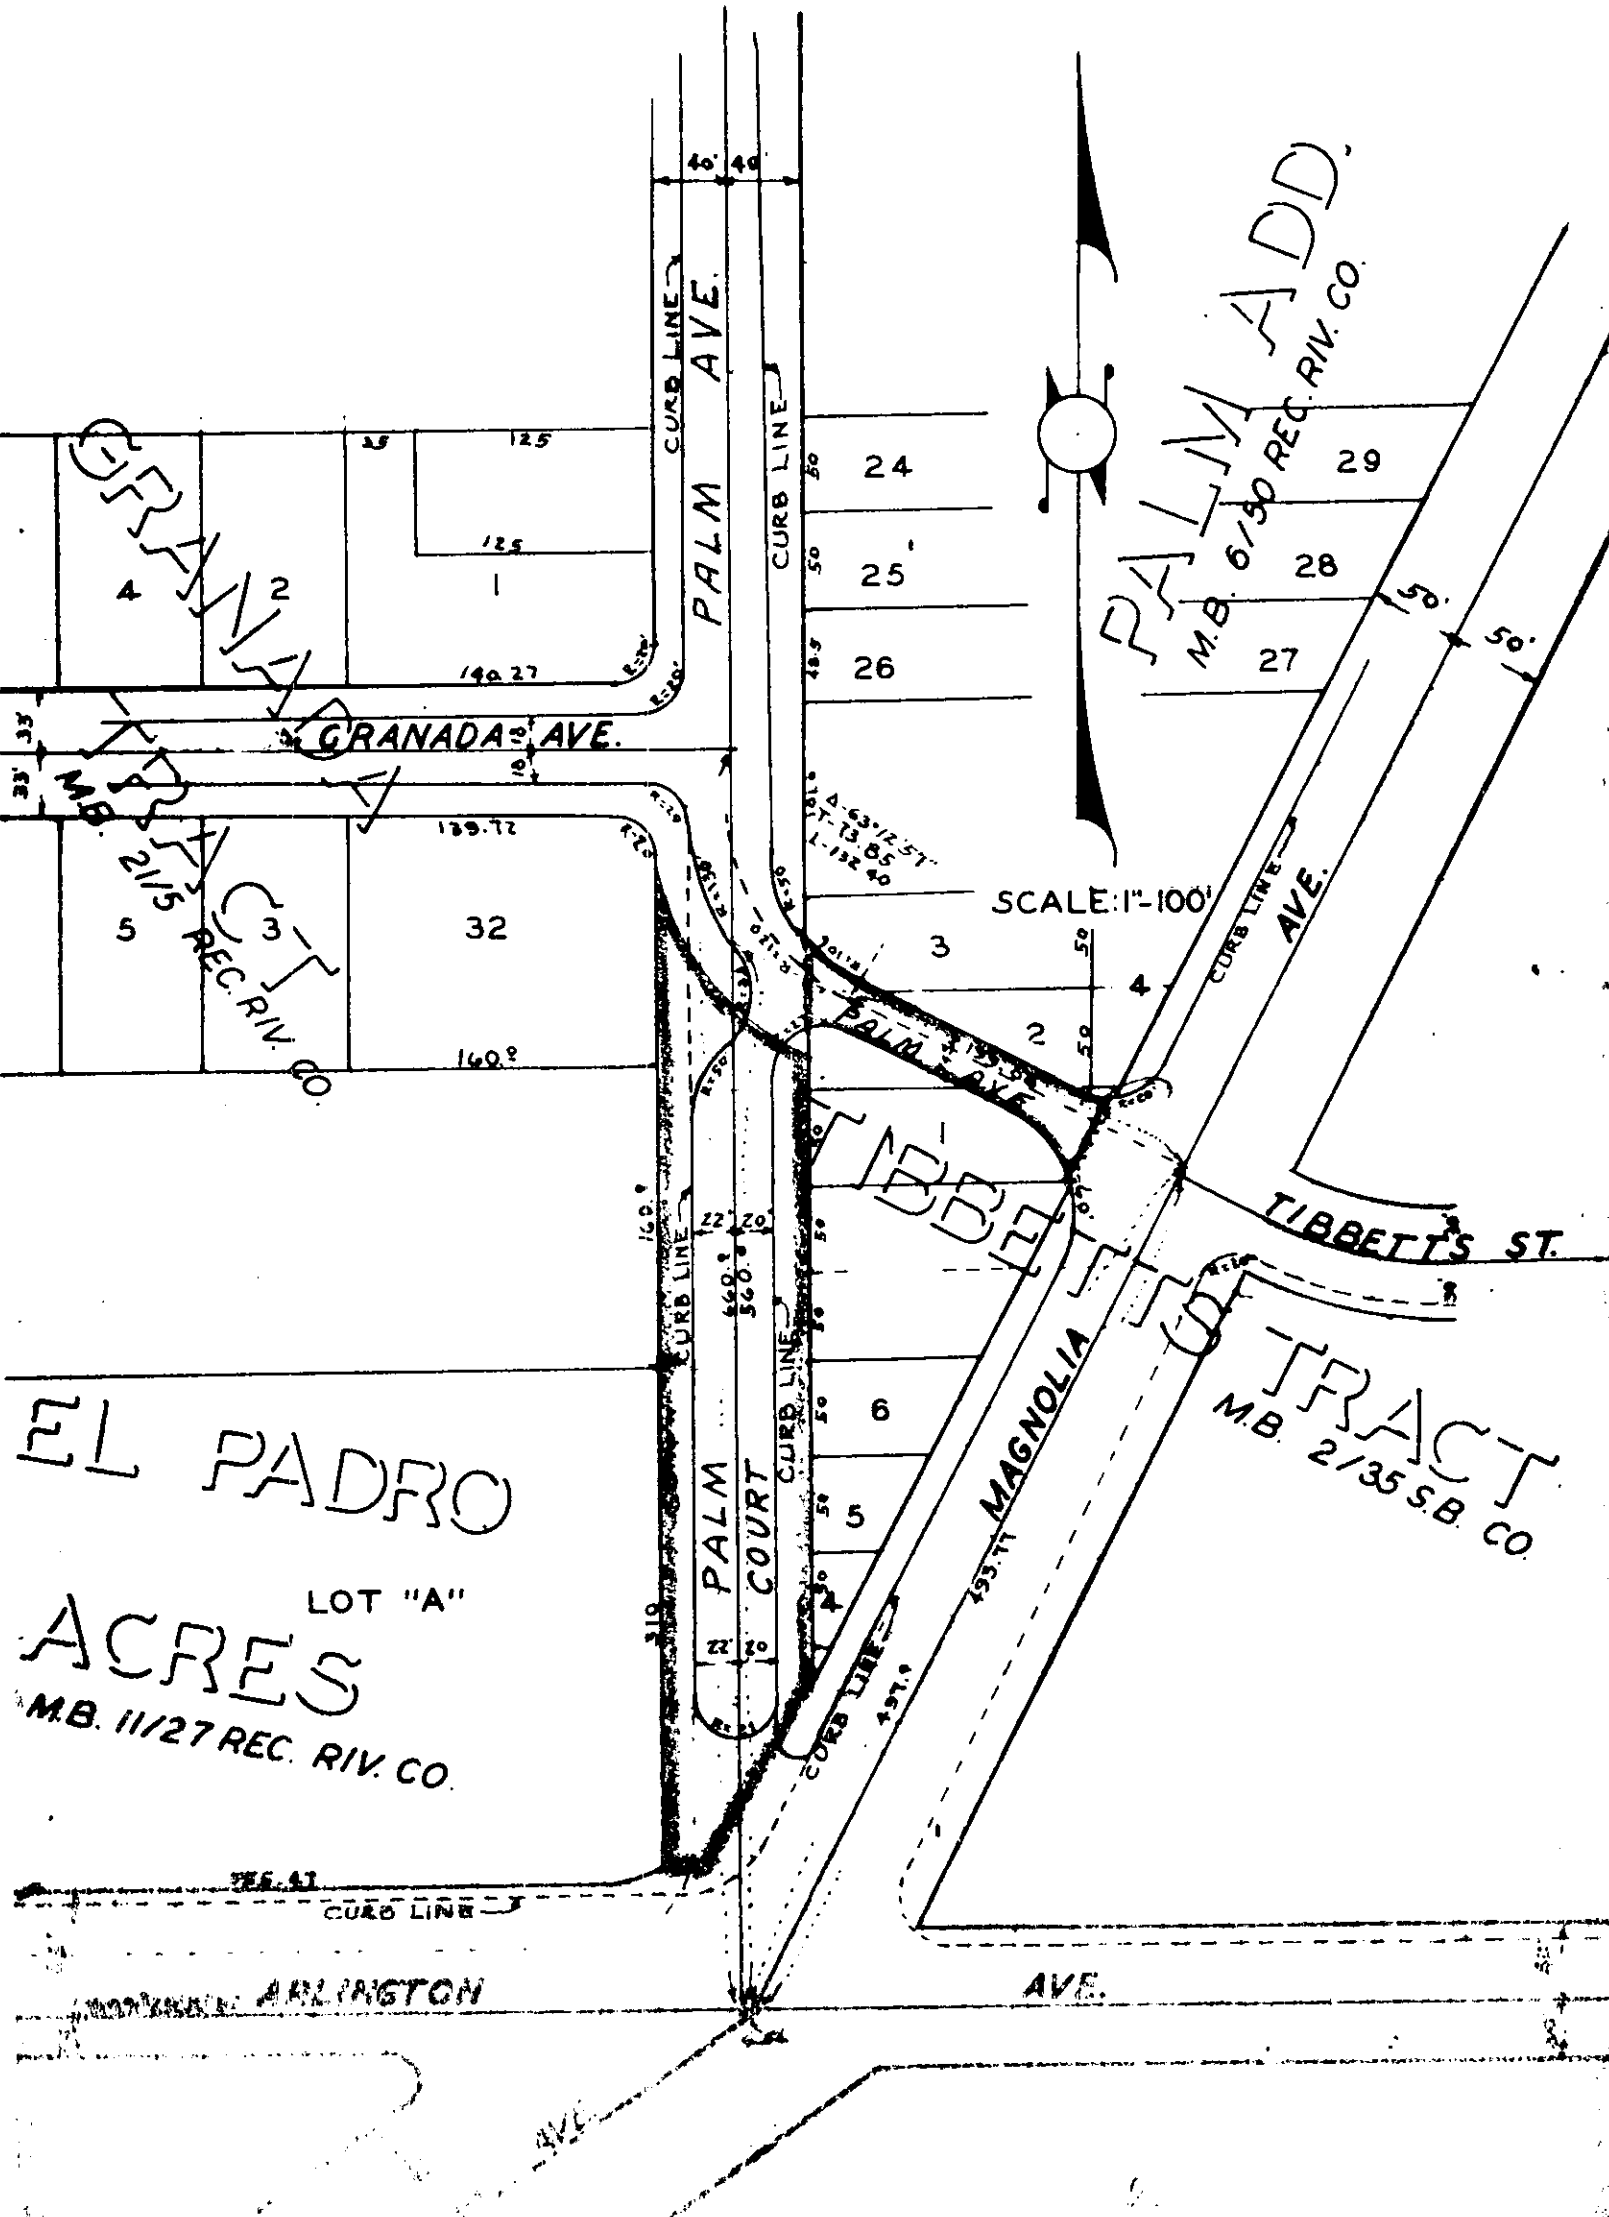

GRANADA AVE.  
 M.B. 2/15 REC. RIV. CO.  
 5 2 1 5 3

PALM ADD.  
 M.B. 6/30 REC. RIV. CO.  
 27 28 29

EL PADRO  
 LOT "A"  
 ACRES  
 M.B. 11/27 REC. RIV. CO.

TRACT  
 M.B. 2/35 S.B. CO.

SCALE: 1"=100'