

PUBLIC WORKS DEPARTMENT			
	Initial	Info.	Action
DIRECTOR			
PIPER WORK			
ASSISTANT			
CITY ENGINEER			
BUILDING			
TRAFFIC			
APPROV			
OFF. ENGR.			
INSPECTION			
SURVEY			
RIGHT OF WAY			
FILE			

RECEIVED

NOV 29 1962

DEPT. OF PUBLIC WORKS
RESOLUTION NO. 9567

A RESOLUTION OF THE CITY COUNCIL OF THE CITY OF RIVERSIDE, CALIFORNIA, MAKING ITS ORDER VACATING A PORTION OF A WATER LINE RIGHT OF WAY AND EASEMENT IN LOT 4 OF TRACT NO. 2490.

5 WHEREAS, it appears that the City of Riverside has a
6 water line right of way and easement over and across Lot 4
7 in Tract No. 2490; and

8 WHEREAS, it appears that a portion of said right of
9 way and easement is no longer necessary for present or
10 prospective public use;

11 NOW, THEREFORE, IT IS ORDERED by the City Council of
12 the City of Riverside, California, that said portion of said
13 right of way and easement be and the same is hereby vacated.
14 The said portion of said right of way and easement is situate
15 in the City of Riverside, County of Riverside, State of
16 California, and is described as follows:

17 That portion of that certain right-of-way and
18 easement (20 feet in width) conveyed to the City
19 of Riverside, a municipal corporation, by deed
20 recorded January 9, 1959, in Book 2394, page 90,
21 Official Records, Records of Riverside County,
22 California, which lies within Lot 4 of Tract No.
23 2490, as shown on plat on file in Book 45, page 5
24 through 8, inclusive, of Maps, Records of Riverside
25 County, California.

26 IT IS FURTHER ORDERED that the City Clerk of said City
27 of Riverside cause a certified copy of this resolution and
28 order, attested by the City Clerk under the seal of said
29 City, to be recorded in the office of the County Recorder of
30 Riverside County, California.

31 ADOPTED by the City Council and signed by the Mayor
32 and attested by the City Clerk this 27th day of November, 1962.

Attest: (S) E. V. Dales
Mayor of the City of Riverside

(S) Virginia J. Strohecker (Seal)
City Clerk of the City of Riverside

✓ SA/69
H/B

1
2
3
4
5
6
7
8
9
10
11
12
13
14
15
16
17
18
19
20
21
22
23
24
25
26
27
28
29
30
31
32

I, Virginia J. Strohecker, City Clerk of the City of Riverside, California, hereby certify that the foregoing resolution was duly and regularly introduced and adopted by the City Council of said City at its meeting held on the 27th day of November, 1962, by the following vote, to-wit:

Ayes: Councilmen Backstrand, Bergin, Bonnett, Johnson, O'Neill, Sansone and Voris.


Noes: None.

Absent: None.

IN WITNESS WHEREOF I have hereunto set my hand and affixed the official seal of the City of Riverside, California, this 27th day of November, 1962.

(Seal) Virginia J. Strohecker
City Clerk of the City of Riverside

RECORDED NOV. 30, 1962
BOOK 3270 PAGE 54
OFFICIAL RECORDING CO.
INSTRUMENT NO. 110587

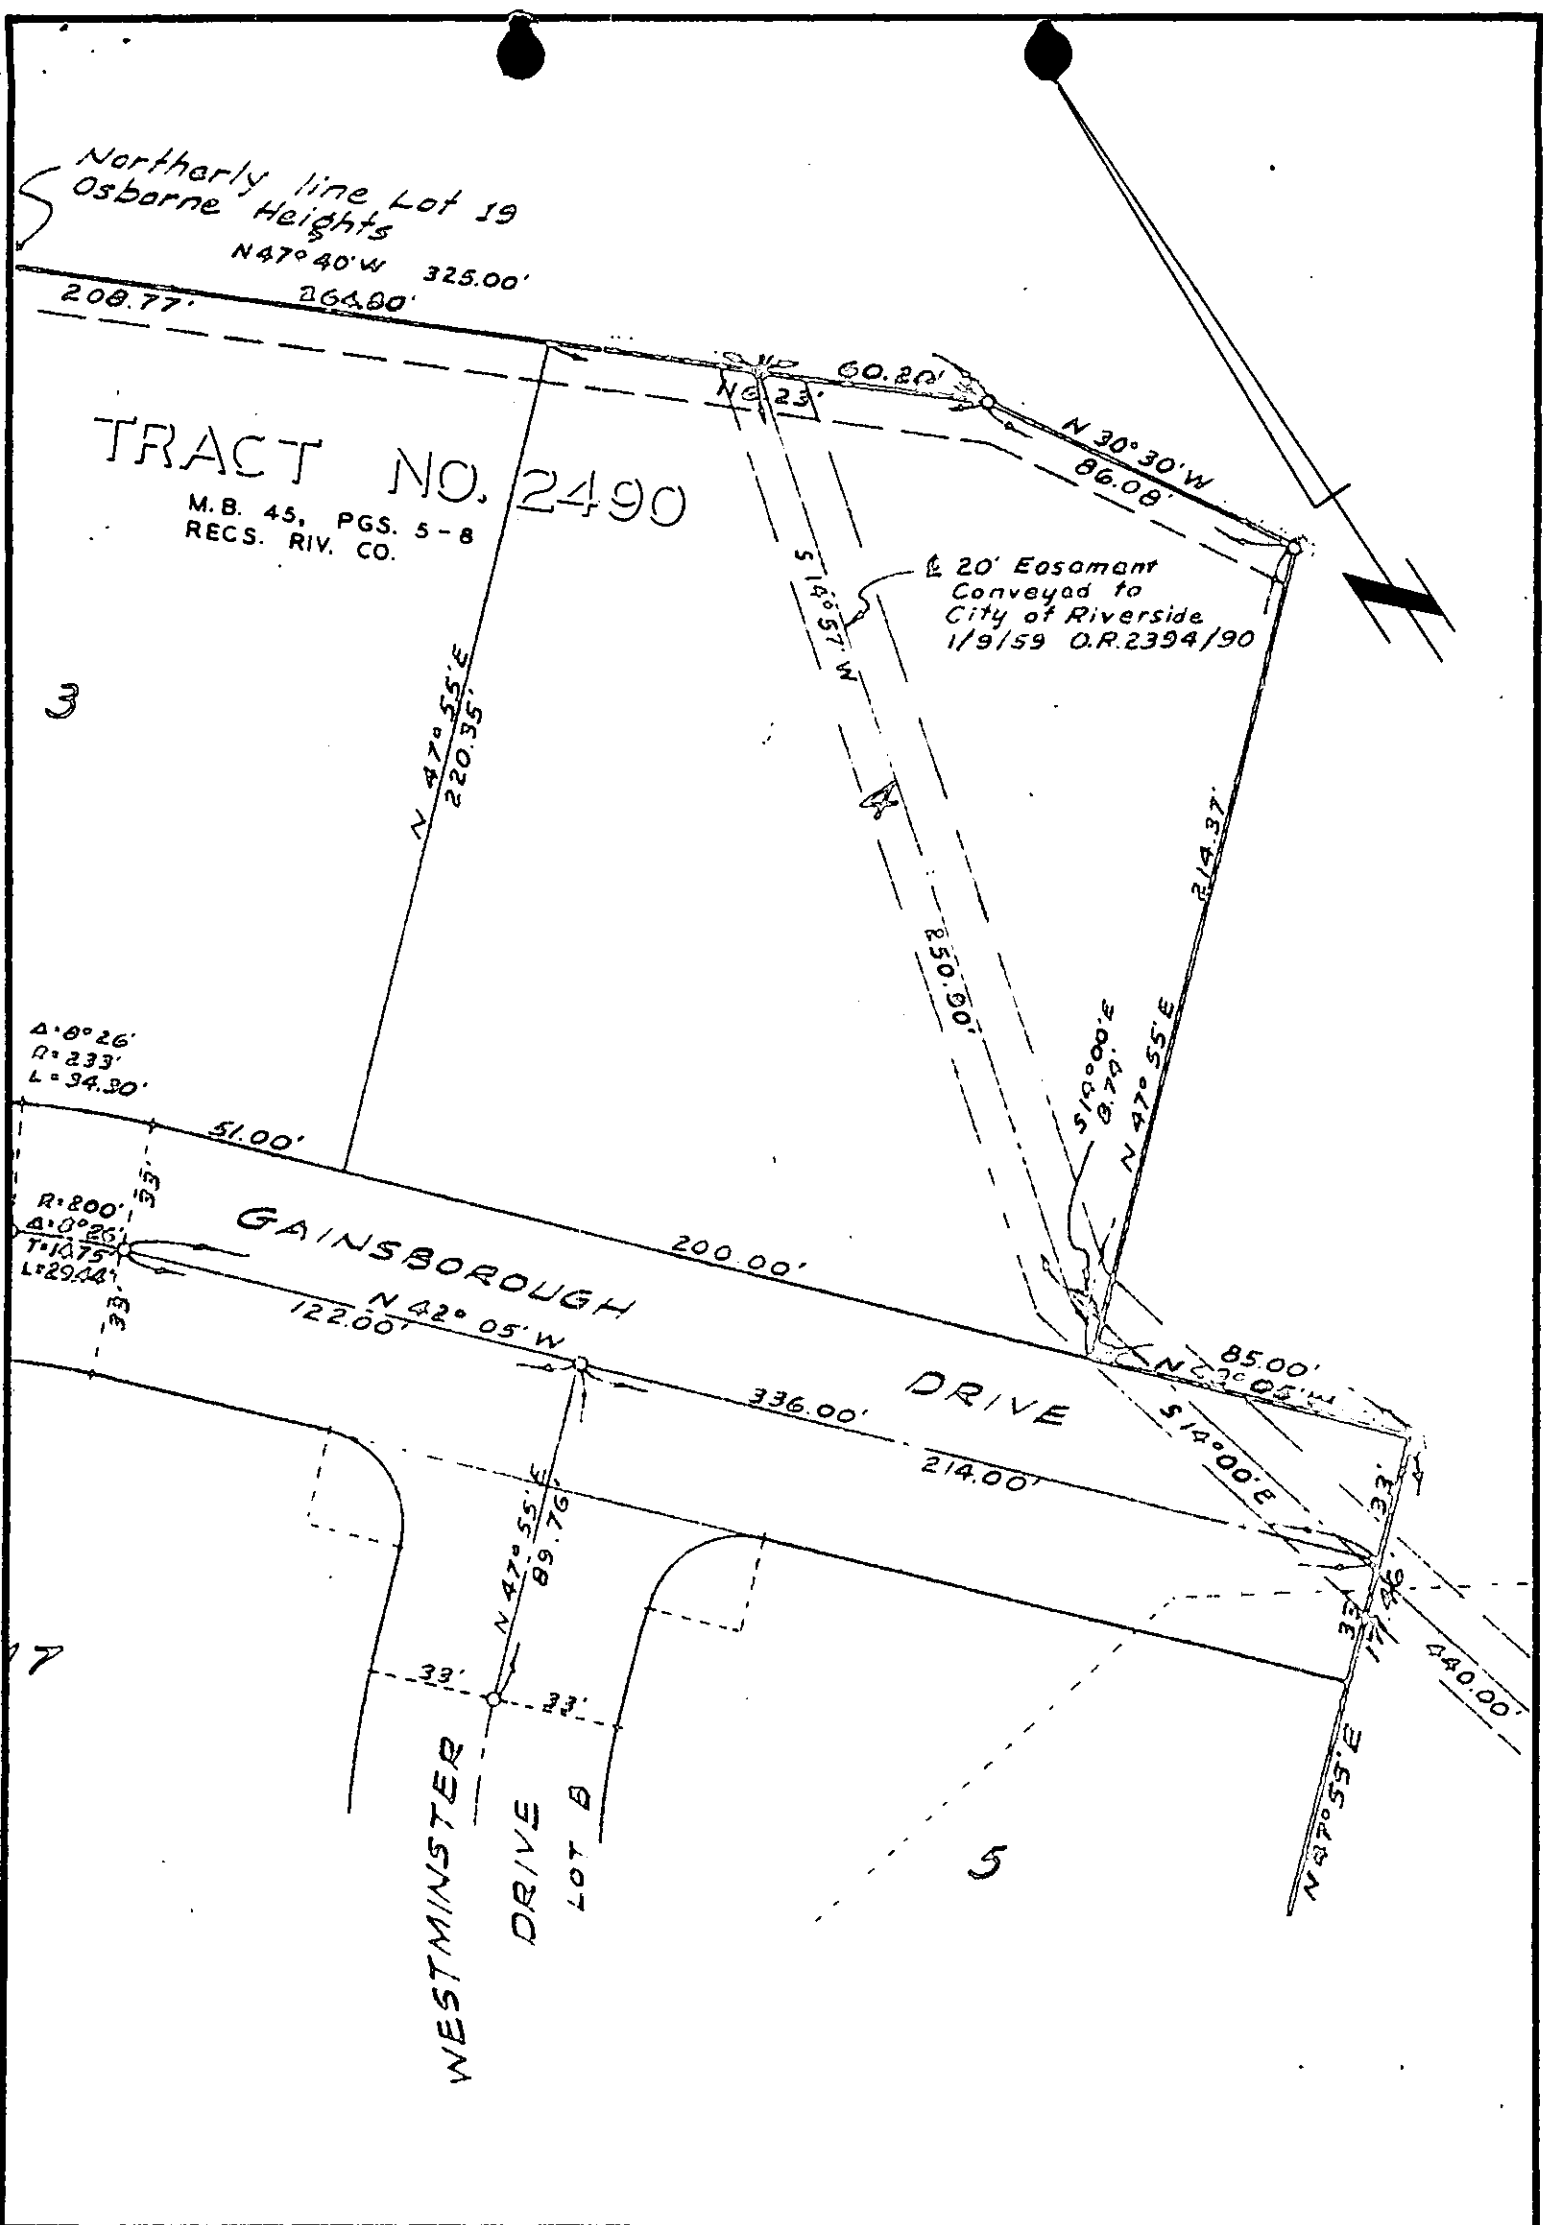

CITY OF RIVERSIDE, CALIFORNIA

**PLAT OF PARCEL(S) DESCRIBED
IN THE ATTACHED DOCUMENT**

This plat is solely an aid in locating the parcel(s) described in the attached document. It is not a part of the written description therein.

SCALE: 1" = 50'

DRAWN 11/13/62 BY RF

SUBJECT TRACT No. 2490

4480