

1
2
3
4
5
6
7
8
9
10
11
12
13
14
15
16
17
18
19
20
21
22
23
24
25
26
27
28
29
30
31
32

RESOLUTION NO. 9674

A RESOLUTION OF THE CITY COUNCIL OF THE CITY OF RIVERSIDE, CALIFORNIA, MAKING ITS ORDER VACATING AN IRRIGATION EASEMENT IN TRACT 2513.

WHEREAS, it appears that the City of Riverside has an irrigation easement in Tract 2513; and

WHEREAS, it appears that said easement is no longer necessary for present or prospective public use;

NOW, THEREFORE, IT IS ORDERED by the City Council of the City of Riverside, California, that said easement be and the same is hereby vacated. The said easement is situate in the City of Riverside, County of Riverside, State of California, and described as follows:

All those portions of Lots 3 and 7 of Tract 2513 designated "10' Irrig.Ease." per map on file in Book 45, page 23 of Maps, Records of Riverside County, California, being the northwesterly 10 feet of said Lot 3 and the southeasterly 10 feet of said Lot 7.

IT IS FURTHER ORDERED that the City Clerk of said City of Riverside shall cause a certified copy of this resolution and order, attested by the City Clerk under the seal of said City, to be recorded in the office of the County Recorder of Riverside County, California.

ADOPTED by the City Council and signed by the Mayor and attested by the City Clerk this 16th day of April, 1963.

(S) E. V. Dales

Mayor of the City of Riverside

Attest:

(S) Virginia J. Strohecker (Seal)

City Clerk of the City of Riverside

2/30 RK

4612
7012

1 I, Virginia J. Strohecker, City Clerk of the City of
2 Riverside, California, hereby certify that the foregoing
3 resolution was duly and regularly introduced and adopted by
4 the City Council of said City at its meeting held on the 16th
5 day of April, 1963, by the following vote, to-wit:

6 Ayes: Councilmen Backstrand, Sotelo, Coil, Bergin, Munson,
7 Renck and Betz.

8 Noes: None.


9 Absent: None.

10 IN WITNESS WHEREOF I have hereunto set my hand and
11 affixed the official seal of the City of Riverside, California,
12 this 16th day of April, 1963.

13
14
15
16
17
18
19
20
21
22
23
24
25
26
27
28
29
30
31
32

(Seal) (5) Virginia J. Strohecker
City Clerk of the City of Riverside

RECORDED Apr. 18, 63
BOOK 3372 PAGE 246
OFFICIAL RECORDS, RIV. CO.
INSTRUMENT NO. 39360

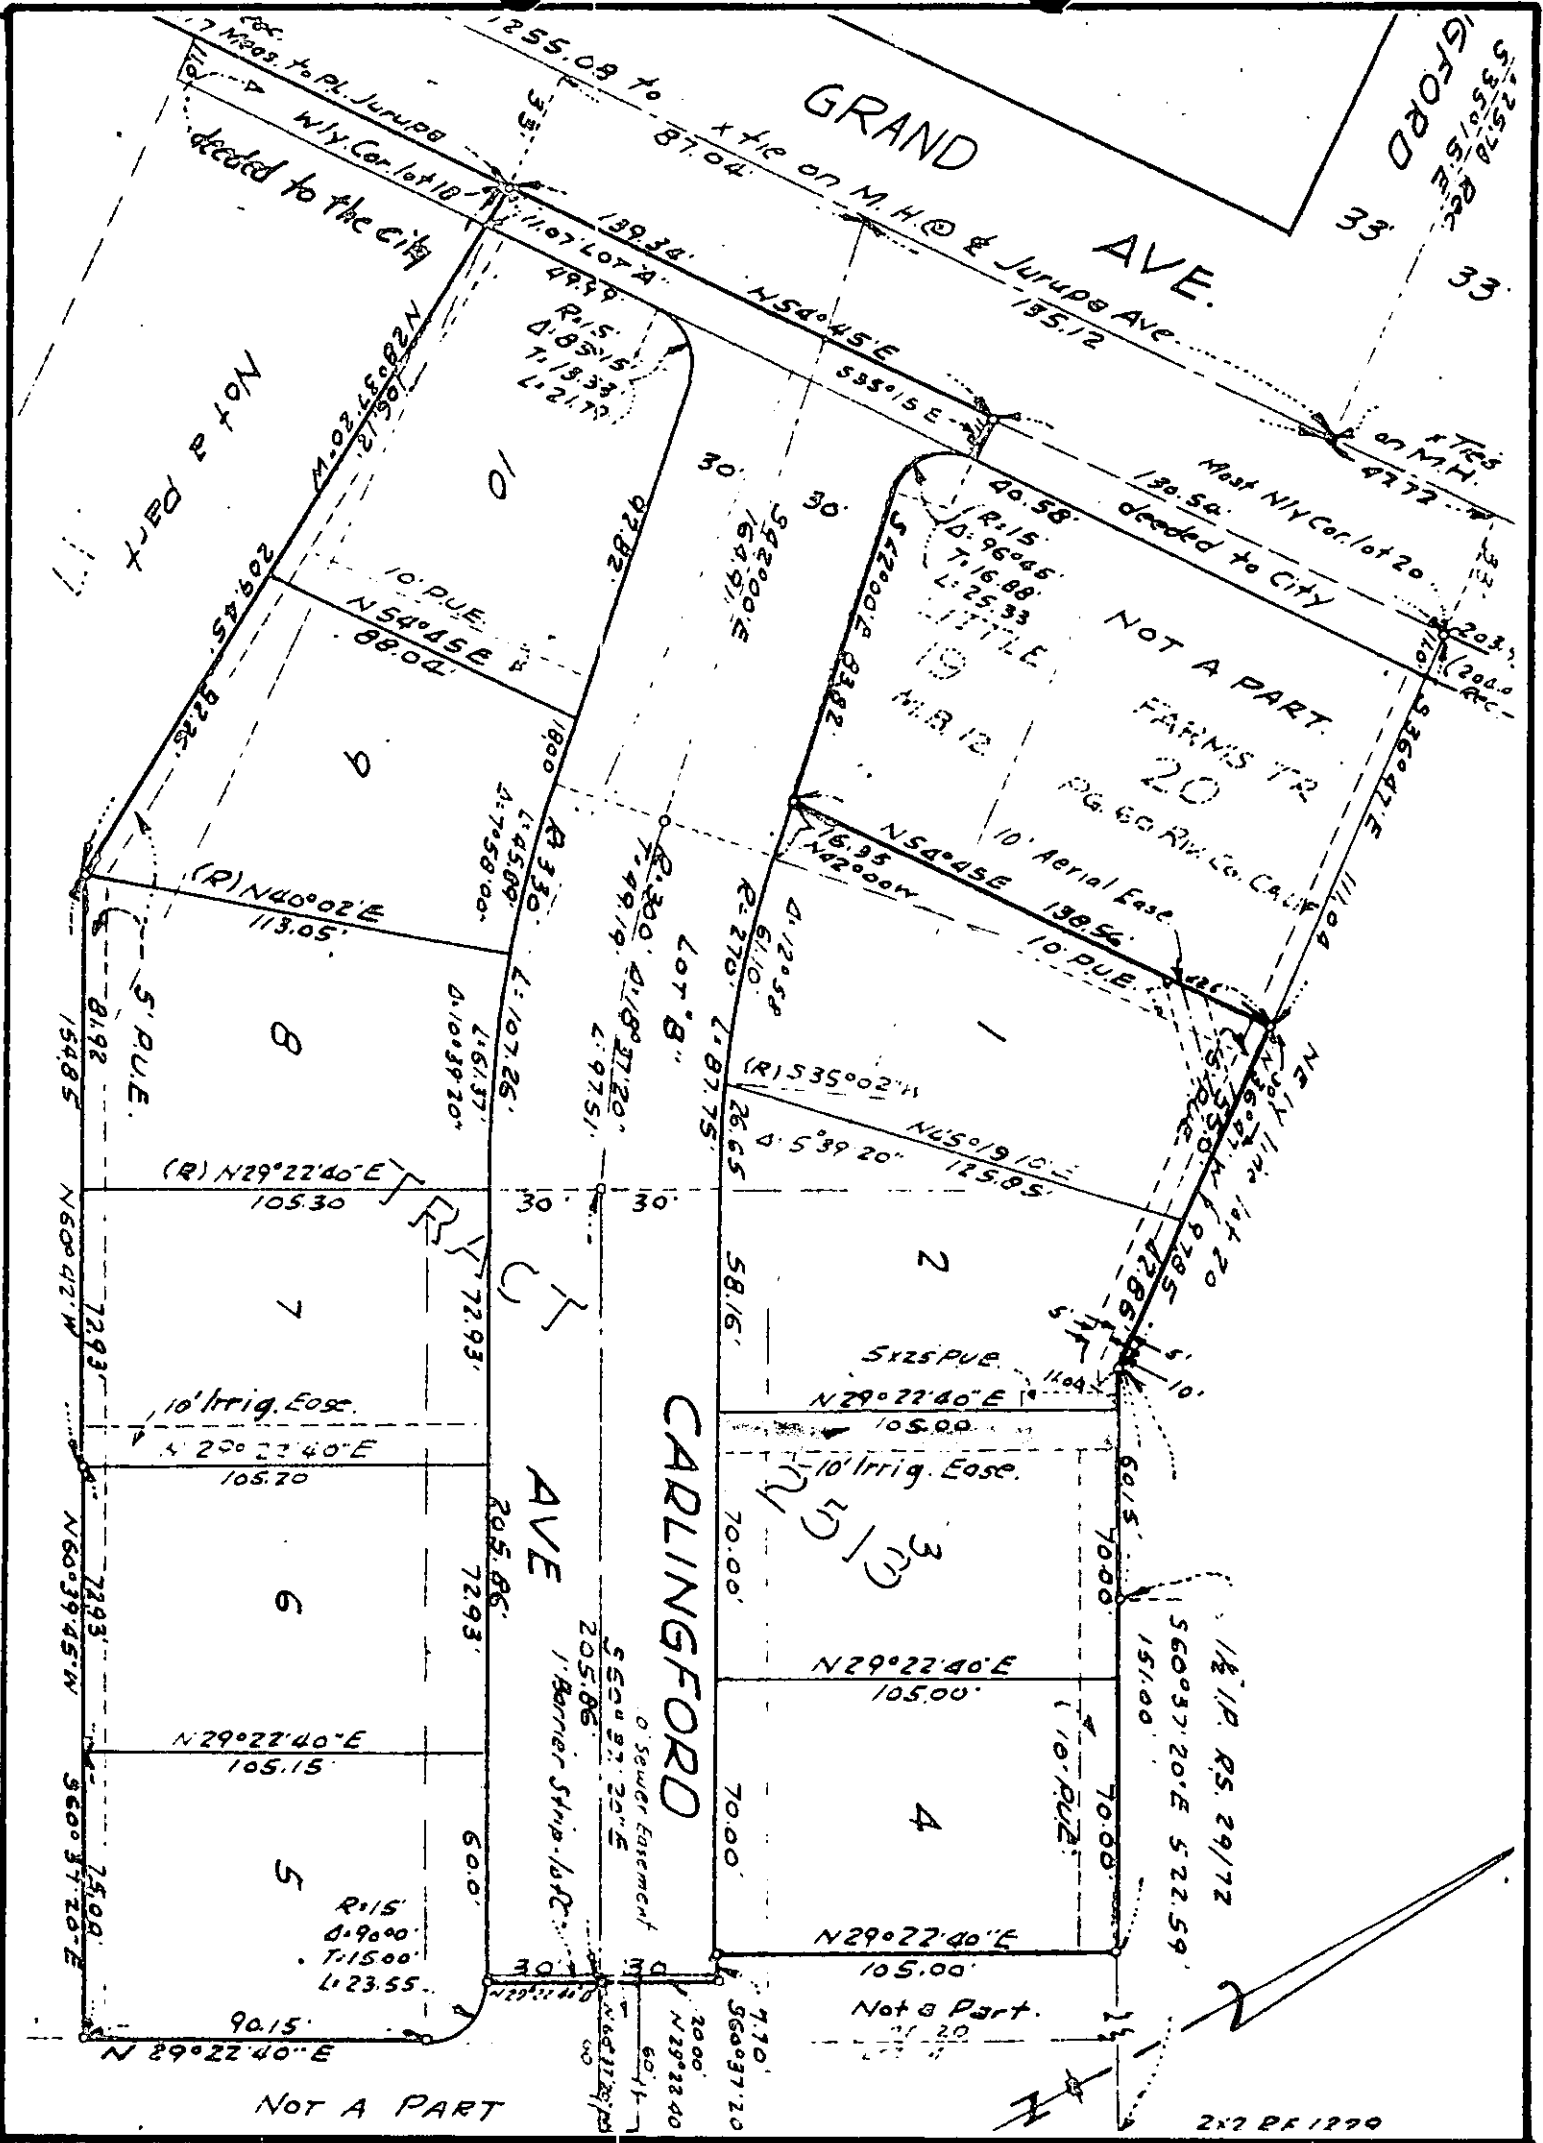

CITY OF RIVERSIDE, CALIFORNIA

**PLAT OF PARCEL(S) DESCRIBED
IN THE ATTACHED DOCUMENT**

This plat is solely an aid in locating the parcel(s) described in the attached document. It is not a part of the written description therein.

SCALE: 1" = 50'

DRAWN 2/25/63 BY ES

SUBJECT UD - T2513

4612