

RECEIVED

MAY 10 1963

DEPT. OF PUBLIC WORKS

PUBLIC WORKS DEPARTMENT			
	Initial	Info.	Action
DIRECTOR PUBLIC WORKS	AA	/	/
ASSISTANT CITY ENGR			
BUILDING			
TRAFFIC			
AIRPORT			
OFF. ENGR.			
INSPECTION			
FILE			

1
2
3
4
5
6
7
8
9
10
11
12
13
14
15
16
17
18
19
20
21
22
23
24
25
26
27
28
29
30
31
32

RESOLUTION NO. 9688

A RESOLUTION OF THE CITY COUNCIL OF THE CITY OF RIVERSIDE, CALIFORNIA, MAKING ITS ORDER VACATING A PUBLIC UTILITY EASEMENT LYING WITHIN TRACT NO. 2345.

WHEREAS, it appears that the City of Riverside has a public utility easement lying within Tract No. 2345; and

WHEREAS, it appears that said public utility easement is no longer necessary for present or prospective public use;

NOW, THEREFORE, IT IS ORDERED by the City Council of the City of Riverside, California, that said easement be and the same is hereby vacated. The said easement is situate in the City of Riverside, County of Riverside, State of California, and described as follows:

All that certain easement 5 feet in width designated as "5' P.U.E." lying over and across the south-westerly 5 feet of Lots 1 through 4, inclusive, of Tract No. 2345, as said easement is delineated and shown on plat on file in Book 45, pages 85 and 86 of Maps, records of Riverside County, California.

IT IS FURTHER ORDERED that the City Clerk of said City of Riverside shall cause a certified copy of this resolution and order, attested by the City Clerk under the seal of said City, to be recorded in the office of the County Recorder of Riverside County, California.

ADOPTED by the City Council and signed by the Mayor and attested by the City Clerk this 7th day of May, 1963.

(s) E. V. Dales
Mayor of the City of Riverside

Attest:

(s) Virginia J. Strohecker (Seal)
City Clerk of the City of Riverside

5/26 RK

1 I, Virginia J. Strohecker, City Clerk of the City of
2 Riverside, California, hereby certify that the foregoing
3 resolution was duly and regularly introduced and adopted by
4 the City Council of said City at its meeting held on the 7th
5 day of May, 1963, by the following vote, to-wit:

6 Ayes: Councilmen Backstrand, Sotelo, Coil, Bergin, Munson,
7 Renck and Betz.

8 Noes: None.


9 Absent: None.

10 IN WITNESS WHEREOF I have hereunto set my hand and
11 affixed the official seal of the City of Riverside, California,
12 this 7th day of May, 1963.

13
14
15 (Seal) (5) Virginia J. Strohecker

16 City Clerk of the City of Riverside
17
18
19
20
21
22
23

24 RECORDED May 10 1963
25 BOOK 3391 PAGE 180
26 OFFICIAL RECORDS, RIV. CO.
27 INSTRUMENT NO. 48662
28
29
30
31
32

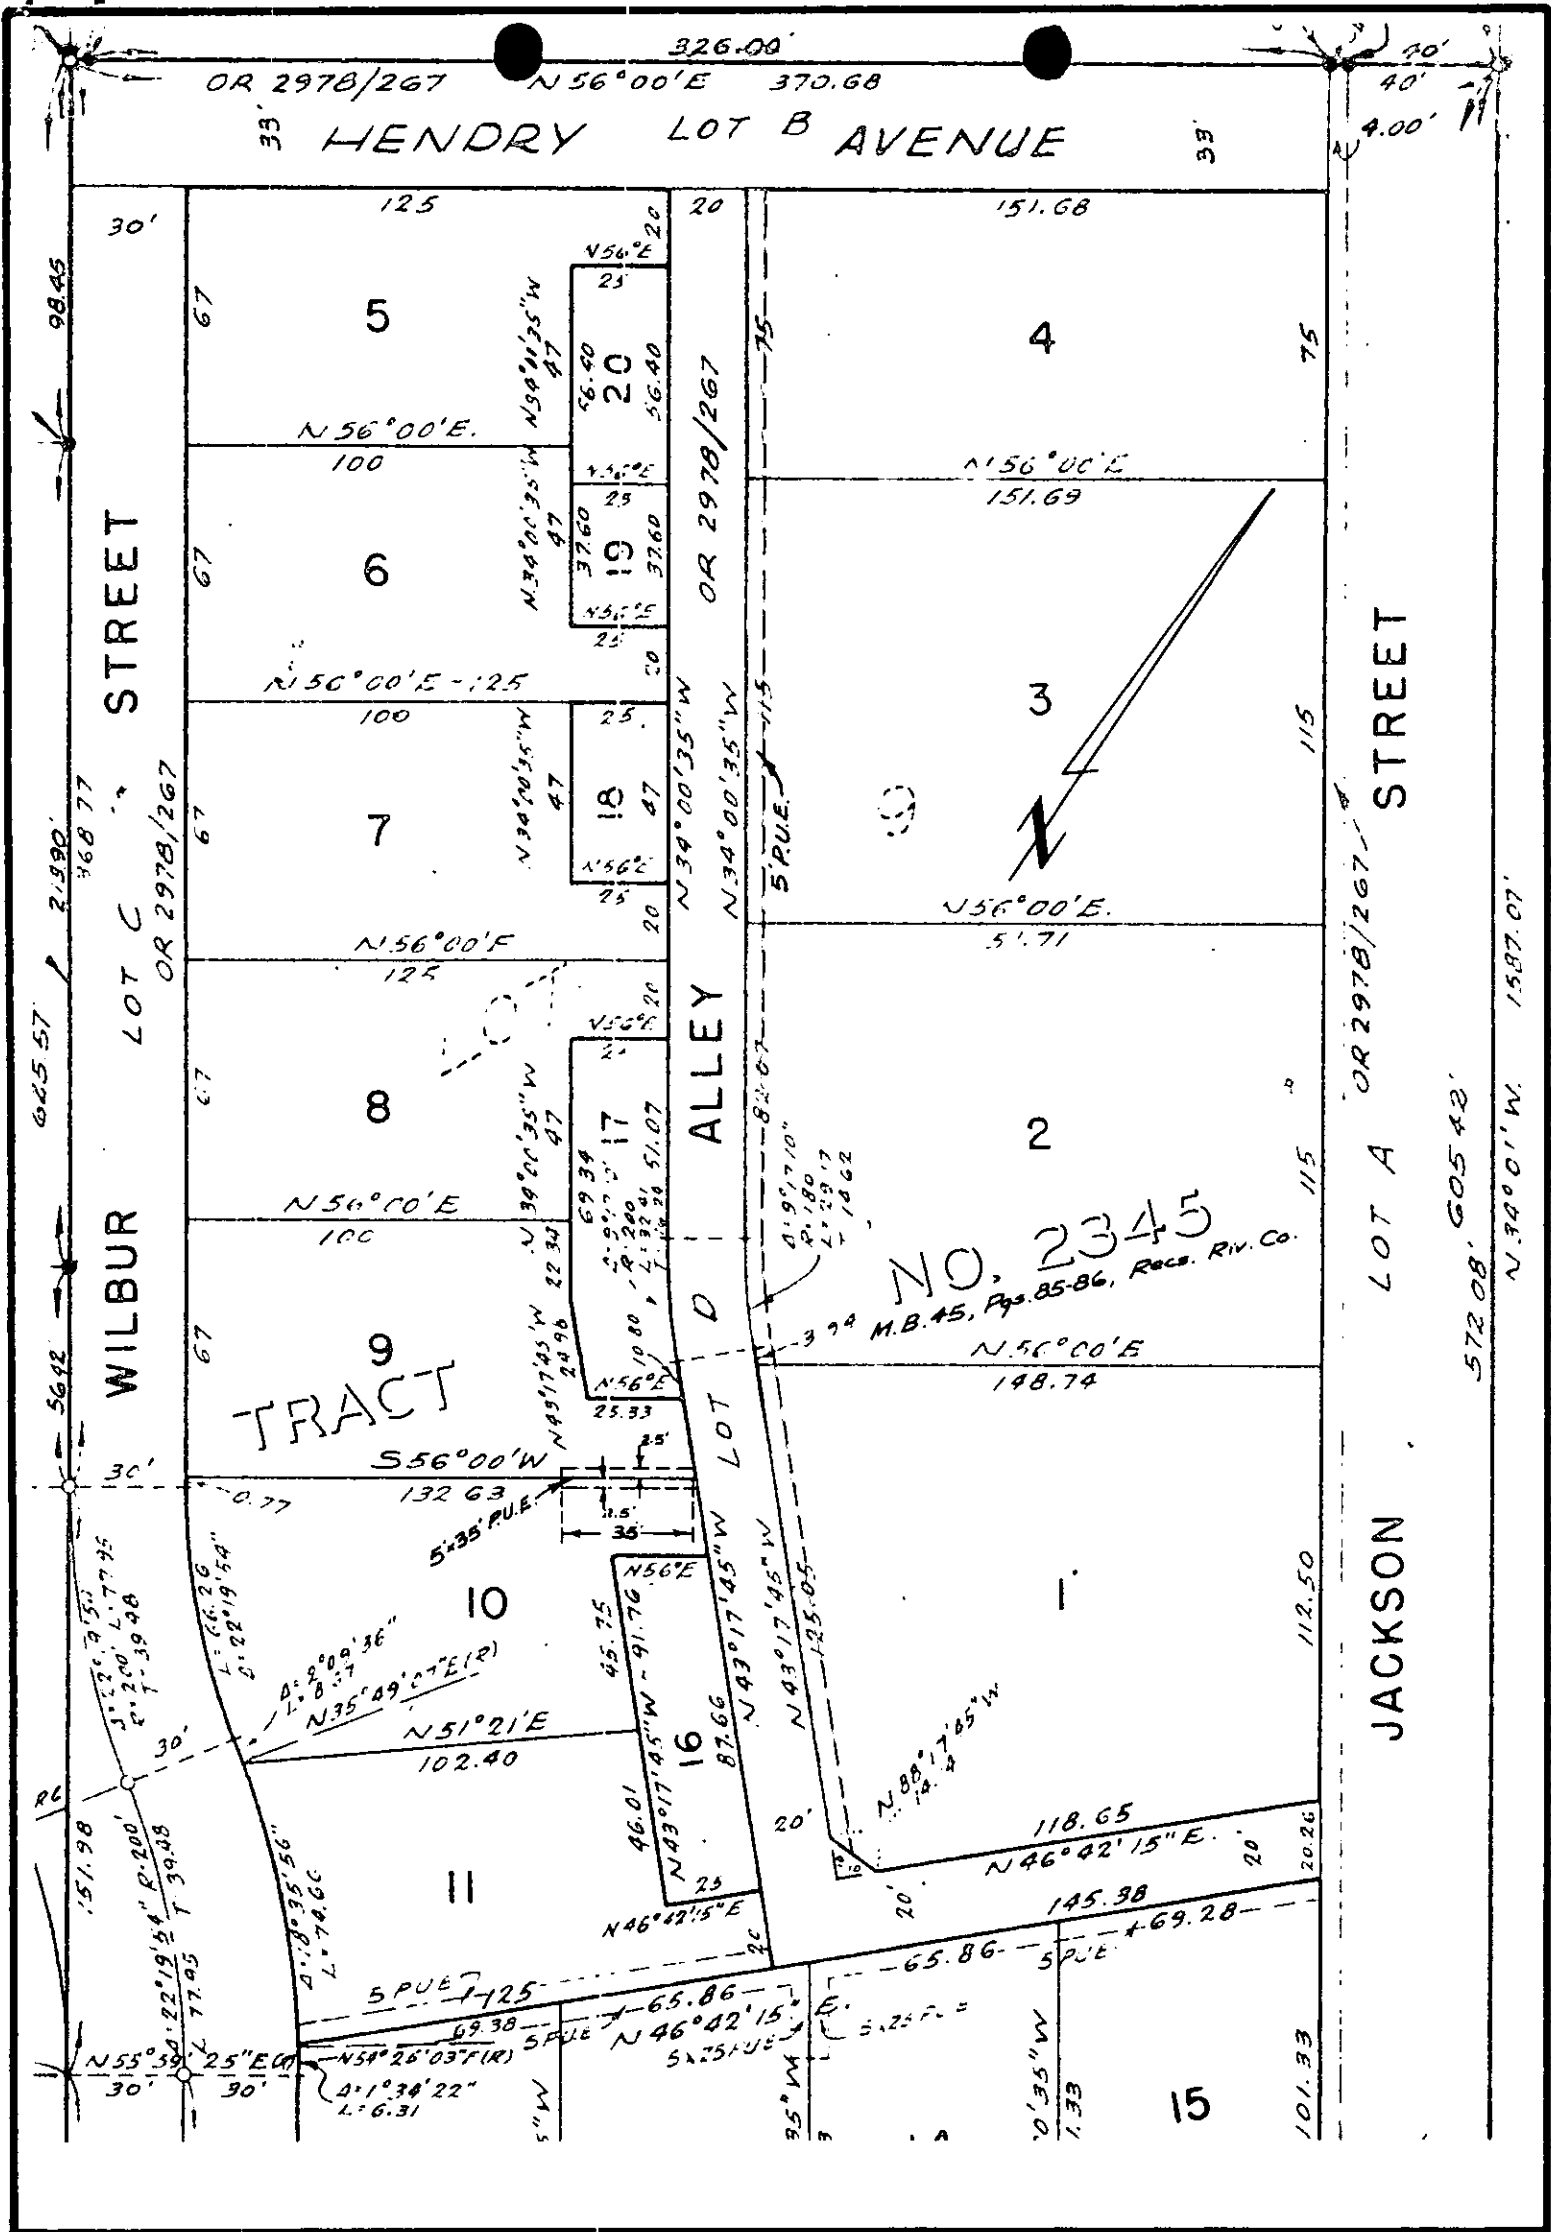

CITY OF RIVERSIDE, CALIFORNIA

**PLAT OF PARCEL(S) DESCRIBED
IN THE ATTACHED DOCUMENT**

*This plat is solely an aid in locating the parcel(s) described in the
attached document. It is not a part of the written description therein.*

SCALE: 1" = 50' DRAWN 1/19/63 BY RCF SUBJECT P.U.E. Jackson & Andrew Sts 4631