

PUBLIC WORKS DEPARTMENT		
	Initial	Action
DIRECTOR		
ASSISTANT CITY ENGINEER		
BUILDING		
TRAFFIC	2	
AIRPORT	3	
OFF. ENGR.		
INSPECTION	4	
SURVEY	5	
RIGHT OF WAY	6	
FILE		

RECEIVED
SEP 5 1963

RESOLUTION NO. 9774

A RESOLUTION OF THE CITY COUNCIL OF THE CITY OF PUBLIC WORKS RIVERSIDE, CALIFORNIA, MAKING ITS FINDINGS AND DETERMINATIONS IN THE MATTER OF RESOLUTION OF INTENTION NO. 9756; RESERVING EASEMENTS AND RIGHTS OF WAY AND DETERMINING THAT THE PUBLIC CONVENIENCE AND NECESSITY REQUIRE RESERVATION OF SUCH EASEMENTS AND RIGHTS OF WAY; AND MAKING ITS ORDER VACATING WALKWAYS BETWEEN MIGUEL AND JANE STREET, NORTHERLY OF WASHINGTON SCHOOL.

7 HEREAS, on August 13, 1963, the City Council of the
8 City of Riverside adopted Resolution No. 9756 declaring its
9 intention to order the vacation of walkways between Miguel
10 and Jane Street and fixing the time and place of hearing all
11 persons interested in the proposed vacation, pursuant to the
12 provisions of the Street Vacation Act of 1941, being Sections
13 8300 et seq. of Part 3, Division 9 of the Streets and Highways
14 Code of the State of California; and

15 WHEREAS, said proposed vacation was submitted to and
16 acted upon by the Planning Commission of the City of Riverside
17 and notice of hearing said resolution was given as provided by
18 said Street Vacation Act of 1941; and

19 WHEREAS, on the day fixed for the hearing the City
20 Council heard and considered the evidence offered by persons
21 interested and found and hereby finds from all of the evidence
22 submitted that the said walkways hereinafter ordered vacated
23 are unnecessary for present or prospective public use.

24 NOW, THEREFORE, IT IS RESOLVED AND ORDERED by the
25 City Council of the City of Riverside, California, that the
26 said walkways in the City of Riverside, County of Riverside,
27 State of California, described as follows:

28 Those certain public walkways "2.5 foot walkway"
29 designated as Lots "E", "F" and "G" of Royal
30 Groves No.2 as shown by map on file in Book 29,
31 page 17 of Maps, Records of Riverside County,
32 California, and as Lot "C" of Royal Groves No.3
as shown by map on file in Book 32, page 100 of
Maps, Records of Riverside County, California;

RESERVING all permanent easements and rights of way
of every nature as provided in Sections 8330 and 8331
of the Streets and Highways Code over, across, upon or
under the portion of said walkways vacated.

-1-

5/47 RK

4725

-2-

4725

4726

of California, described as follows:

All real and personal property of any kind lying within
the Riverside Municipal Airport as located within Blocks 35 and
36 of Riverview Addition Tract No. 5, as shown on map on file
in Book 7, page 7 of Maps, Records of Riverside County, California.

APPROVED AS TO DESCRIPTION
I. F. MARTINEK
Director of Public Works
By [Signature]
Assistant City Engineer
Date by 8-30-63

DATED: May 30, 1963

APPROVED AS TO FORM
[Signature]
ASST. CITY ATTORNEY

[Signature]
G. Robert Rogers

QCD Lease Int.

RECORDED Sep 6, 63
BOOK 3481 PAGE 470
OFFICIAL RECORDS DIV. CO.
INSTRUMENT NO. 94415

A/g

1 be and the same are hereby vacated.

2 BE IT FURTHER RESOLVED that the City Council does hereby
3 determine that the public convenience and necessity require the
4 reservation of permanent easements and rights of way to con-
5 struct, maintain, operate, replace, remove and renew sanitary
6 sewers and storm drains and appurtenant structures in, upon,
7 over and across the above described walkways to be vacated, and
8 reserving the right to construct, maintain, operate, replace,
9 remove, renew and enlarge lines of pipe, conduits, cables, wires,
10 poles and other convenient structures, equipment and fixtures
11 for the operation of gas pipe lines, telegraphic and telephone
12 lines, and for the transportation and distribution of electric
13 energy, petroleum and its products, water and incidental purposes,
14 including access and the right to keep the property free from
15 inflammable materials and wood growth and otherwise protect the
16 same from all hazards in, upon and over the above described
17 walkways to be vacated.

18 IT IS FURTHER ORDERED that the City Clerk of said City
19 of Riverside shall cause a certified copy of this order, attested
20 by the City Clerk under the seal of said City to be recorded in
21 the office of the County Recorder of Riverside County, California.
22

23 ADOPTED by the City Council and signed by the Mayor and
24 attested by the City Clerk this 3rd day of September, 1963.
25

26 (s) E. V. Dales

27 Mayor of the City of Riverside

28 Attest:
29
30
31

32 (s) Virginia J. Strohecker (Seal)
City Clerk of the City of Riverside

1
2
3
4
5
6
7
8
9
10
11
12
13
14
15
16
17
18
19
20
21
22
23
24
25
26
27
28
29
30
31
32

I, Virginia J. Strohecker, City Clerk of the City of Riverside, California, hereby certify that the foregoing resolution was duly and regularly introduced and adopted by the City Council of said City at its meeting held on the 3rd day of September, 1963, by the following vote, to-wit:

Ayes: Councilmen Backstrand, Sotelo, Coil, Bergin, Munson, Renck and Betz.

Noes: None.



Absent: None.

IN WITNESS WHEREOF I have hereunto set my hand and affixed the official seal of the City of Riverside, California, this 3rd day of September, 1963.

(Seal) (S) Virginia J. Strohecker
City Clerk of the City of Riverside

RECORDED Sept. 6, 63
BOOK 3481 PAGE 325
OFFICIAL RECORDS, R.I. CO.
INSTRUMENT NO. 94718

Plot?

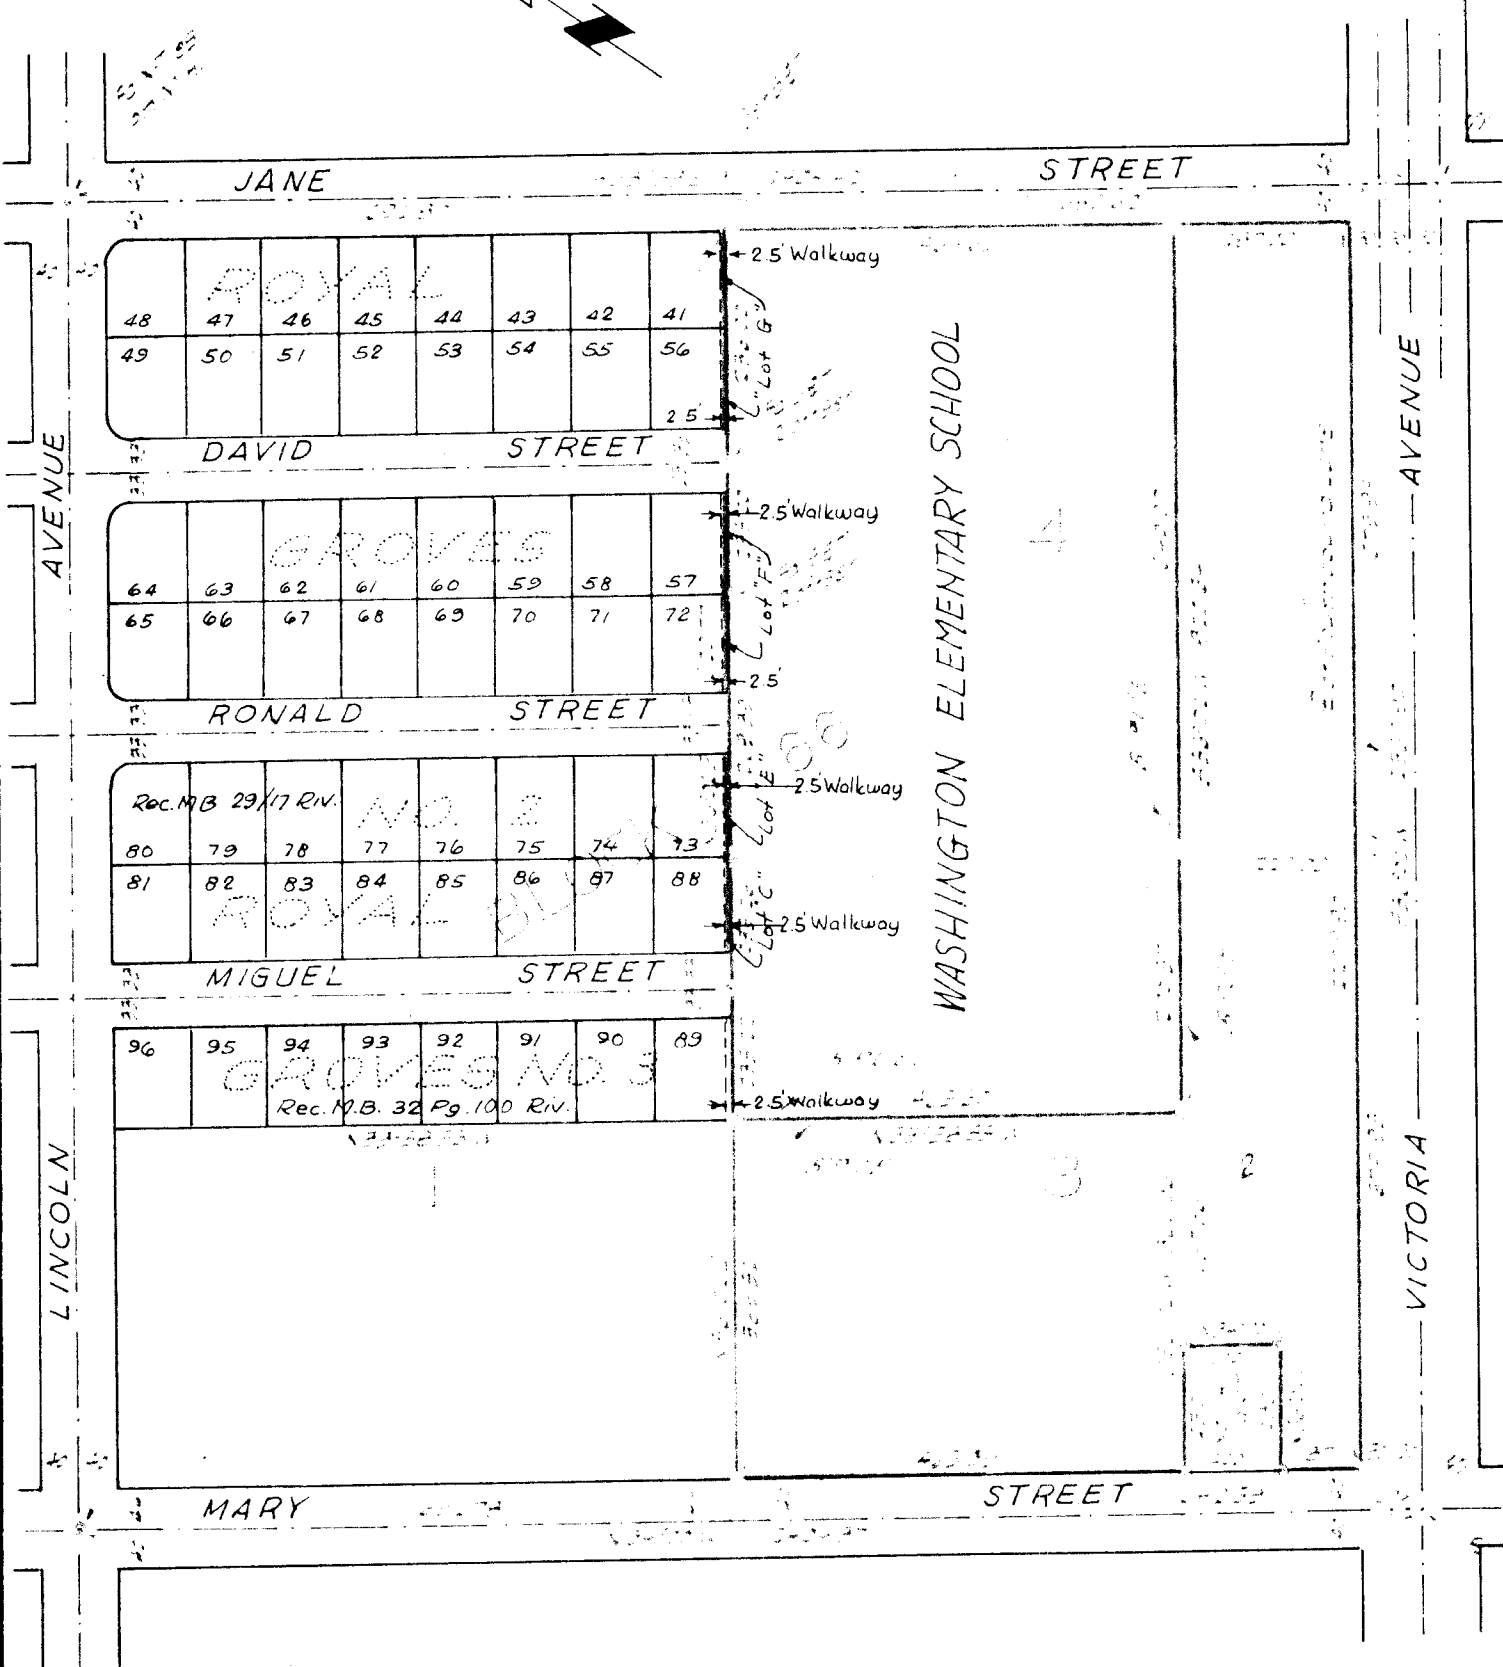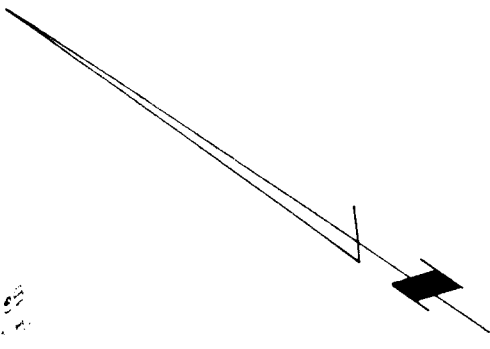

CITY OF RIVERSIDE, CALIFORNIA

PLAT OF PARCEL(S) DESCRIBED
IN THE ATTACHED DOCUMENT

*This plat is solely an aid in locating the parcel(s) described in the
attached document. It is not a part of the written description therein.*

SCALE: 1" = 200'

DRAWN 7/30/63 BY HLP

SUBJECT Vacation of Walkways between Miguel & Jane Sts

5/47