

RECEIVED

SEP 12 1963

DEPT. OF PUBLIC WORKS

RESOLUTION NO. 9784

1  
2  
3  
4  
5  
6  
7  
8  
9  
10  
11  
12  
13  
14  
15  
16  
17  
18  
19  
20  
21  
22  
23  
24  
25  
26  
27  
28  
29  
30  
31  
32

A RESOLUTION OF THE CITY COUNCIL OF THE CITY OF RIVERSIDE, CALIFORNIA, ACCEPTING THE DEDICATION OF A PORTION OF ORDWAY STREET TO PUBLIC USE FOR STREET PURPOSES.

BE IT RESOLVED by the City Council of the City of Riverside:

That the hereinafter described portion of Ordway Street is hereby accepted by the City of Riverside to public use for street purposes to become and be known as a portion of ORDWAY STREET; said portion of said street being located in the City of Riverside, County of Riverside, State of California, and described as follows:

All that portion of Ordway Street (formerly Irvington Street, a rejected street 50 feet wide) lying southerly of the westerly prolongation of the northerly line of Lot 16, Block 12 of Riverview Addition Tract No.3, as shown on map on file in Book 7, page 5 of Maps, Records of Riverside County, California;

EXCEPTING that portion of said Ordway Street lying southerly of the westerly prolongation of the southerly line of Lot 14, Block 12 of said Riverview Addition Tract No.3

The City Clerk is authorized and directed to cause a certified copy of this resolution to be recorded by the County Recorder of Riverside County, California.

ADOPTED by the City Council and signed by the Mayor and attested by the City Clerk this 10th day of September, 1963.

(5) E. V. DALES  
Mayor of the City of Riverside

Attest:

(5) VIRGINIA J. STROEBCKER (SEAL)  
City Clerk of the City of Riverside

4/4 RK

1  
2  
3  
4  
5  
6  
7  
8  
9  
10  
11  
12  
13  
14  
15  
16  
17  
18  
19  
20  
21  
22  
23  
24  
25  
26  
27  
28  
29  
30  
31  
32

I, Virginia J. Strohecker, City Clerk of the City  
of Riverside, California, hereby certify that the foregoing  
resolution was duly and regularly introduced and adopted by  
the City Council of said City at its meeting held on the 10th  
day of September, 1963, by the following vote,  
to-wit:

Ayes: Councilmen Backstrand, Sotelo, Coil, Bergin, Munson,  
Renck and Betz.


Noes: None.

Absent: None.

IN WITNESS WHEREOF I have hereunto set my hand and  
affixed the official seal of the City of Riverside, California,  
this 10th day of September, 1963.

(SEAL) *(S)* VIRGINIA J. STROHECKER  
\_\_\_\_\_  
City Clerk of the City of Riverside

RECORDED *Sep 13, 63*  
BOOK *3486* PAGE *125*  
OFFICIAL RECORDS, RIV. CO.  
INSTRUMENT NO. *96709*

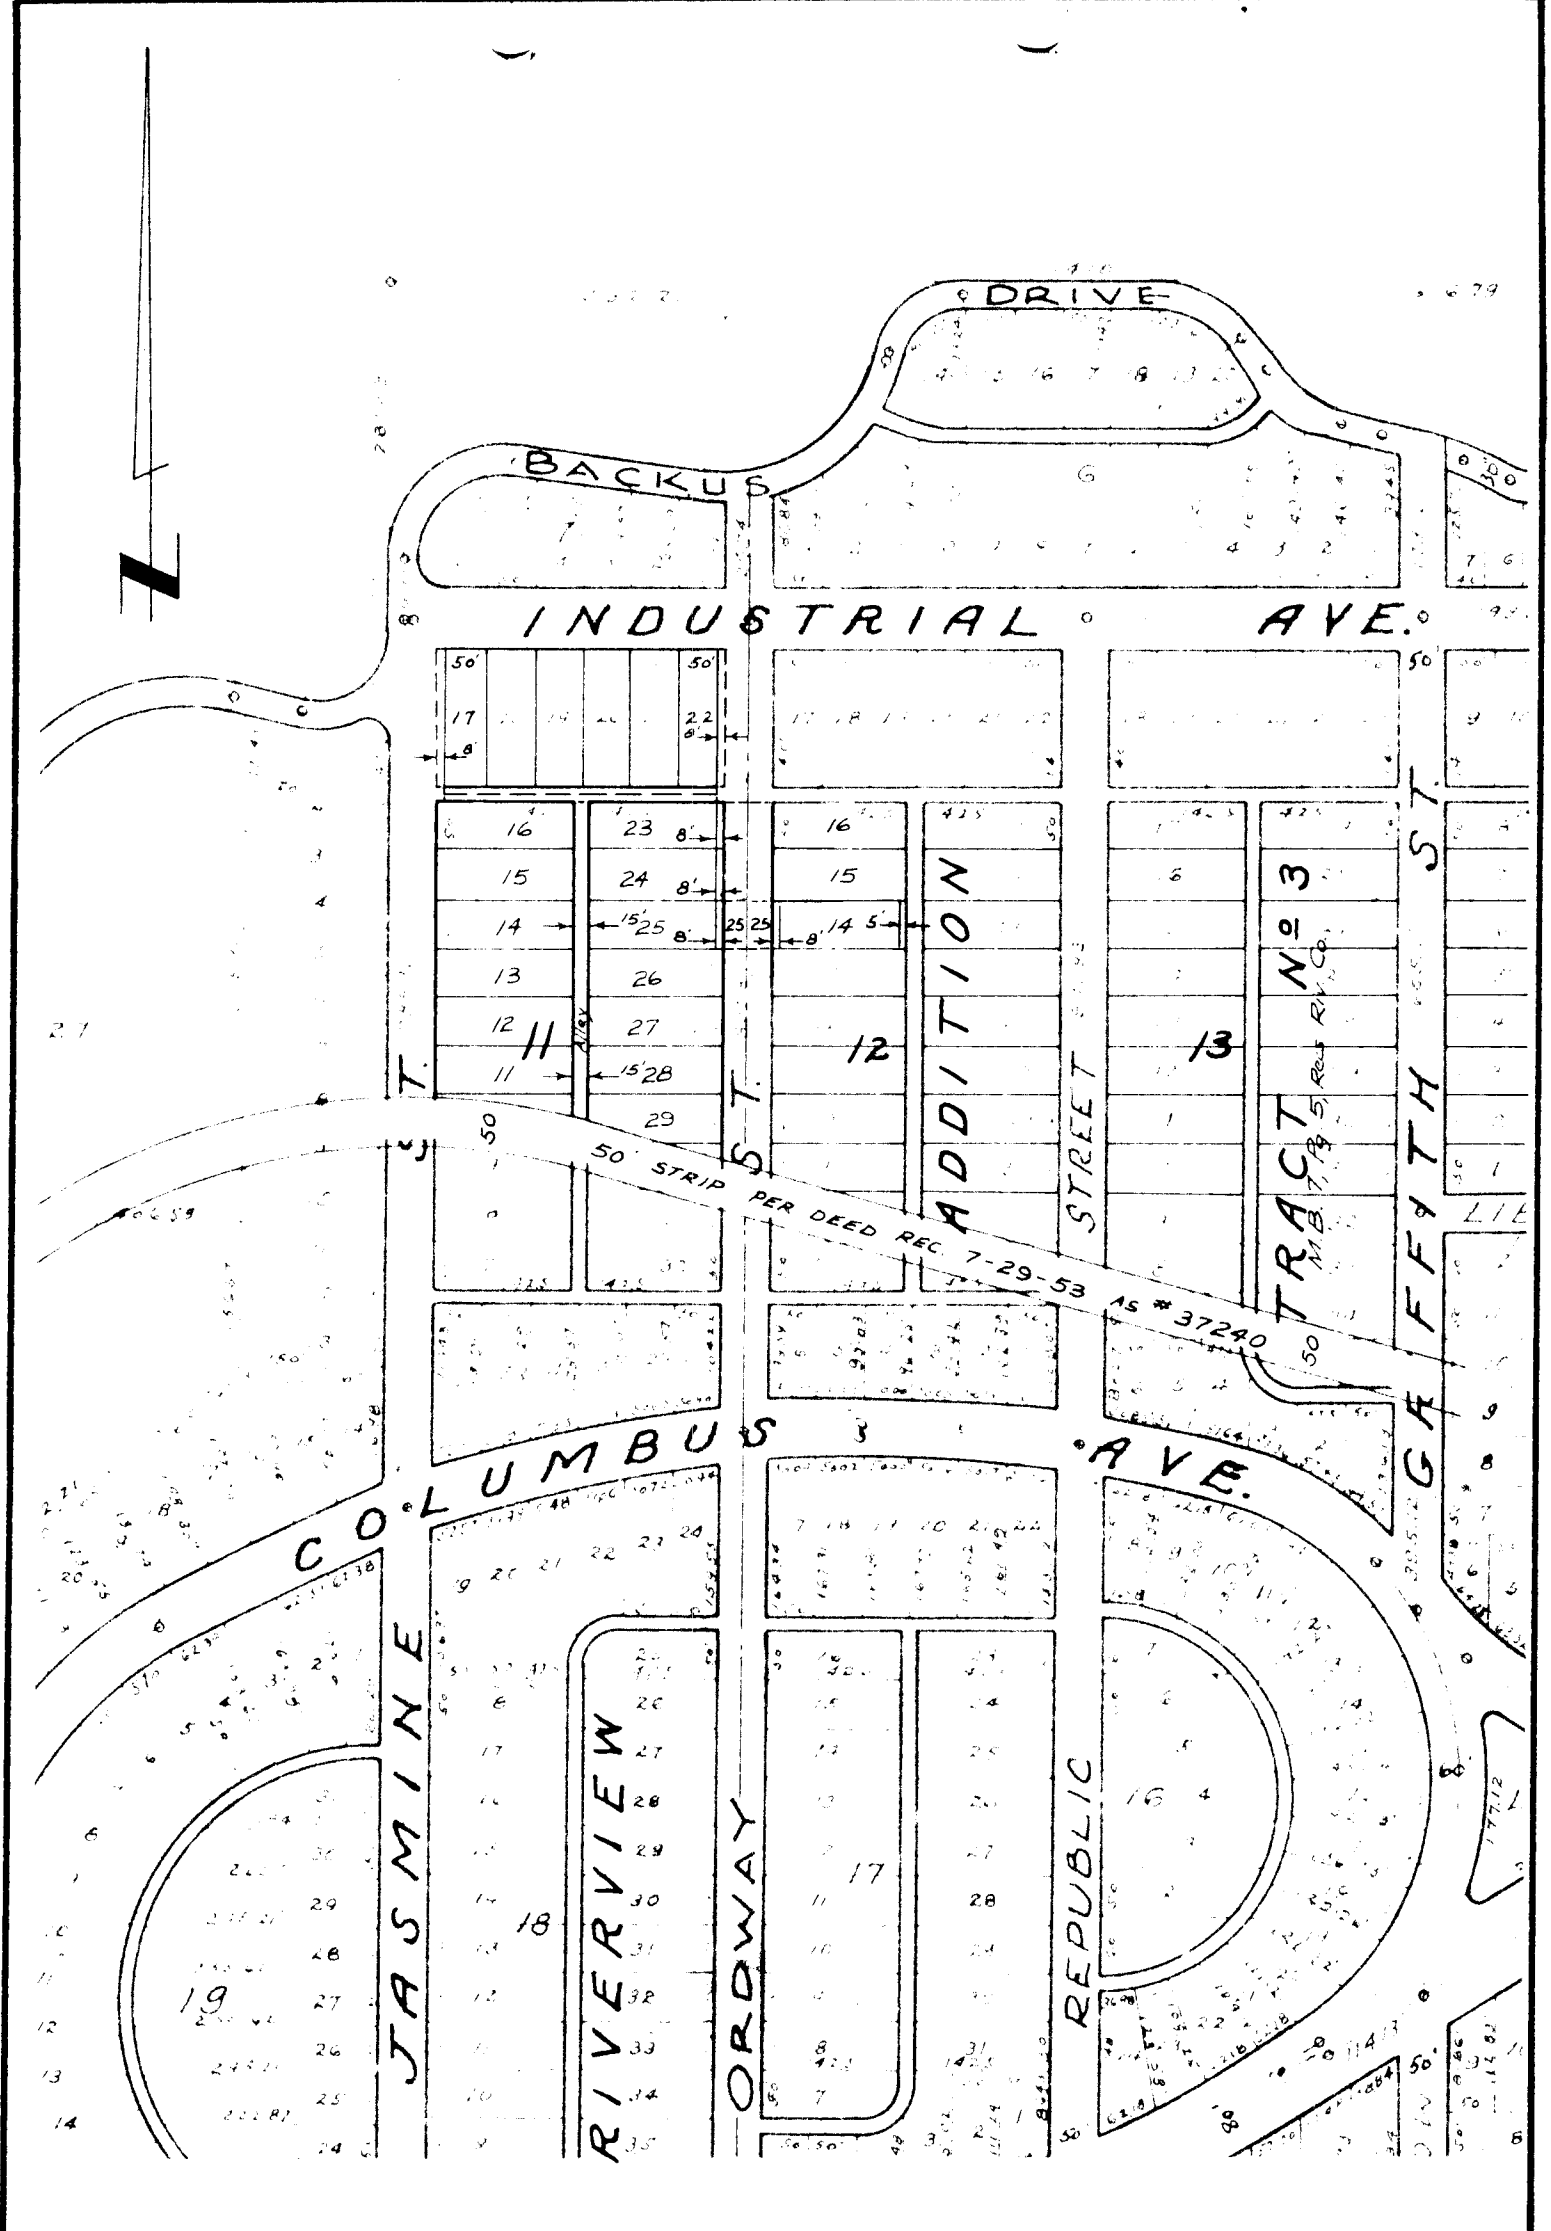

CITY OF RIVERSIDE, CALIFORNIA

PLAT OF PARCEL(S) DESCRIBED  
IN THE ATTACHED DOCUMENT

*This plat is solely an aid in locating the parcel(s) described in the attached document. It is not a part of the written description therein.*

SCALE: 1" = 200'

DRAWN 2/14/63 BY RCF

SUBJECT 5836 5825 Ordway St.