

RECEIVED

JAN 16 1964

DEPT. OF PUBLIC WORKS

1
2
3
4
5
6
7
8
9
10
11
12
13
14
15
16
17
18
19
20
21
22
23
24
25
26
27
28
29
30
31
32

RESOLUTION NO. 9887

A RESOLUTION OF THE CITY COUNCIL OF THE CITY OF RIVERSIDE, CALIFORNIA, MAKING ITS ORDER VACATING A PORTION OF A PUBLIC UTILITY EASEMENT IN LOT 55 OF TRACT 2604.

WHEREAS, it appears that the City of Riverside has a public utility easement lying within Tract 2604; and

WHEREAS, it appears that a portion of said public utility easement is no longer necessary for present or prospective public use;

NOW, THEREFORE, IT IS ORDERED by the City Council of the City of Riverside, California, that said portion of said easement be and the same is hereby vacated. That said portion of said easement is situate in the City of Riverside, County of Riverside, State of California, and described as follows:

The northeasterly 5.0 feet of the southwesterly 10.0 feet of Lot 55 of Tract 2604, as shown by map on file in Book 48, pages 3, 4 and 5 of Maps, Records of Riverside County, California.

IT IS FURTHER ORDERED that the City Clerk of said City of Riverside shall cause a certified copy of this resolution and order, attested by the City Clerk under the seal of said City, to be recorded in the office of the County Recorder of Riverside County, California.

ADOPTED by the City Council and signed by the Mayor and attested by the City Clerk this 14th day of January, 1964.

(S) E.V. Dales

Mayor of the City of Riverside

Attest:

(S) Virginia J. Strohecker (Seal)

City Clerk of the City of Riverside

12/23 Posted 2/3/64 RK

4837

1 I, Virginia J. Strohecker, City Clerk of the City of
2 Riverside, California, hereby certify that the foregoing
3 resolution was duly and regularly introduced and adopted by
4 the City Council of said City at its meeting held on the 14th
5 day of January, 1964, by the following vote, to-wit:

6 Ayes: Councilmen Backstrand, Sotelo, Coil, Munson, Renck and Betz.

7
8 Noes: None.

9 Absent: Councilman Bergin.

10 IN WITNESS WHEREOF I have hereunto set my hand and
11 affixed the official seal of the City of Riverside, California,
12 this 14th day of January, 1964.


13
14
15
16
17
18
19
20
21
22
23
24
25
26
27
28
29
30
31
32

(S) (Seal) Virginia J. Strohecker
City Clerk of the City of Riverside

RECORDED Jan. 16, 64
BOOK 3584 PAGE 374
OFFICIAL RECORDS, RIV. CO.
INSTRUMENT NO. 6217

GAC

300 82 550

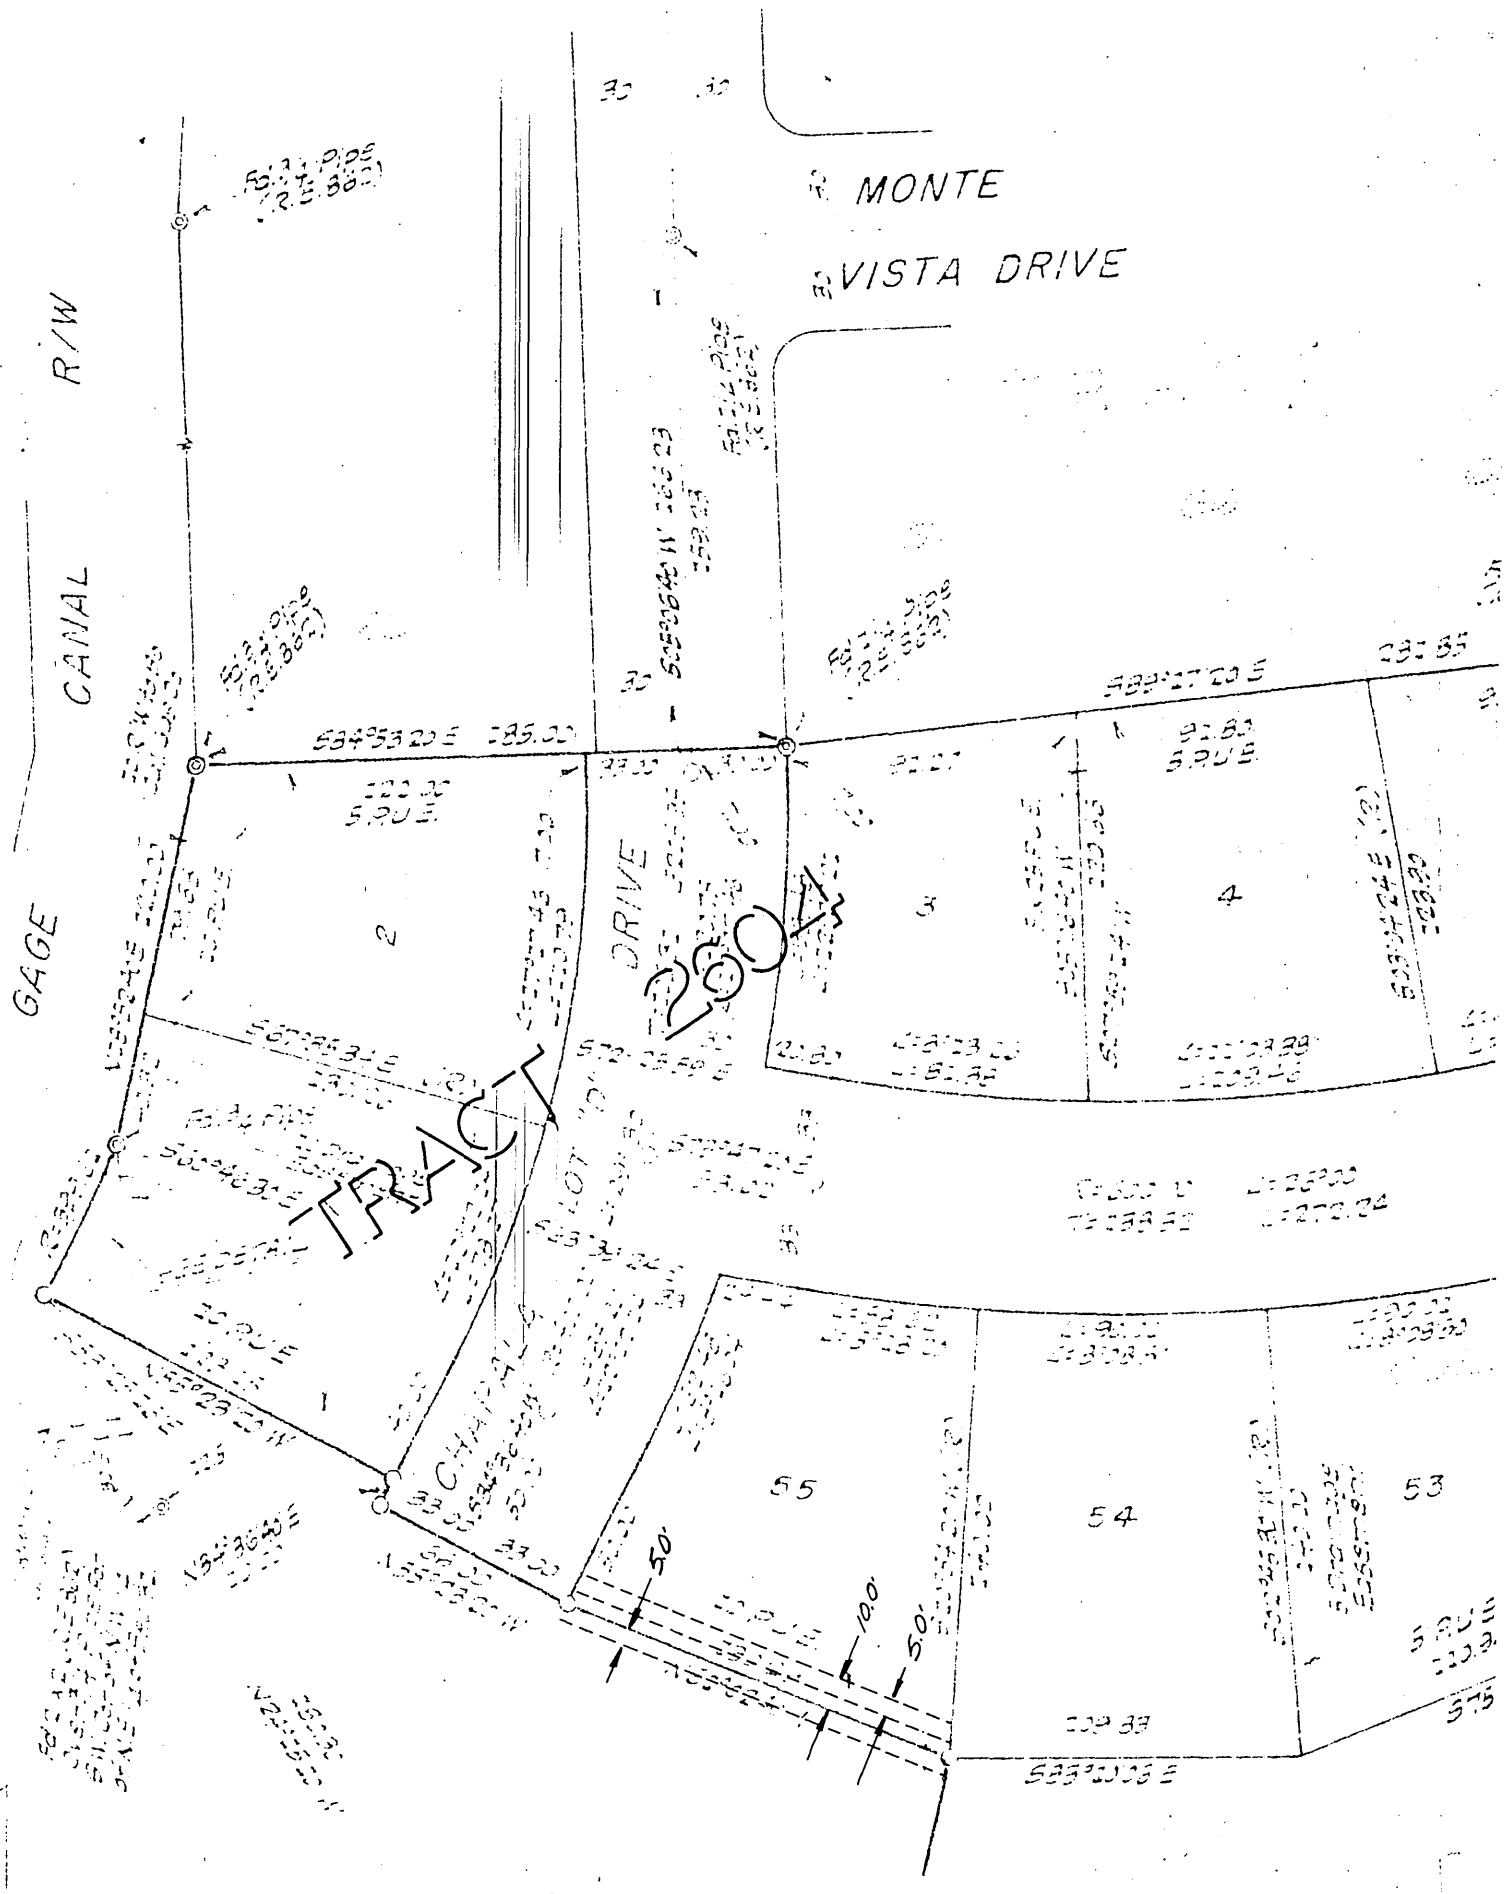

CITY OF RIVERSIDE, CALIFORNIA

PLAT OF PARCEL(S) DESCRIBED IN THE ATTACHED DOCUMENT

This plat is solely an aid in locating the parcel(s) described in the attached document. It is not a part of the written description therein.

SCALE: 1" = 60'

DRAWN 12/31/63 BY A1

SUBJECT TRACT 2604

12/23