

100362

Freeman - La Colina 49

PHOTOGRAPH COMPARED
By [Signature]
Compared

APPROVED AS TO FORM

[Signature]
ASST. CITY ATTORNEY

5086

EASEMENT

RECEIVED FOR RECORD
AUG 14 1964

BOOK 3777 PAGE 53
Recorded in Official Records
At Request of
G. [Signature]

CO. 10. [Signature]
[Signature]
[Signature]

THIS INDENTURE, made this 10th day of August, 1964

by and between SAMUEL B. SOKAL AND LOLA FERN SOKAL, husband and wife,

part ies of the first part, and the CITY OF RIVERSIDE, a municipal corporation of the State of California, the party of the second part.

WITNESSETH:

THAT for a valuable consideration, receipt whereof is hereby acknowledged, said part ies of the first part do by these presents grant unto the said party of the second part, its successors and assigns, an easement and right of way for the construction, maintenance, operation, inspection, repair, replacement, and removal of electric lines and cables, including such additional lines as said grantee may from time to time in the future require, upon and by means of one line of poles, with supporting structures, crossarms, wires, anchors, fixtures, and appurtenances, for the transmission of electric energy for any and all purposes for which the same may be used, and communication purposes upon, over, and across that certain real property situated in the County of Riverside, State of California, described as follows:

All that portion of Parcel 3, as shown on plat of a Record of Survey of a portion of the west half of the northwest quarter of Section 32, Township 2 South, Range 4 West, San Bernardino Base and Meridian, on file in Book 19, page 32, Records of Surveys, Records of Riverside County, lying within the following described parcel:

A strip of land, 20 feet in width, lying 10 feet, measured at a right angle, on each side of the following described line;

Beginning at a point on the north line of Parcel 1, as shown on said plat, said point being 50.0 feet east, measured at a right angle, from the west line of said northwest quarter;

Thence South, parallel with said west line, 102.77 feet;

Thence at a right angle west, 1.5 feet to a point, said point being the beginning of a curve concave northeasterly, having a radius of 551.5 feet, the initial radius bears West;

Thence southeasterly along said curve through an angle of 49°59'35", an arc length of 479.28 feet to an end.

Approved as to description
[Signature]
5/12/64

TOGETHER WITH the right of entry upon said premises over and across which said easement and right of way is granted, for the purposes of

10/5/64

5086

installing, maintaining and repairing said poles, lines, wires and equipment; provided, however, that the grantors reserve the right to use and enjoy the land over which said easement and right of way is granted, for any purpose and in any manner which does not interfere with or impair the right of the grantee to use the said easement and right of way.

IN WITNESS WHEREOF the said parties of the first part have hereunto executed the within instrument the day and year first above written.

Witness: Thomas D. Kennelly 8/10/64
Witness: Thomas D. Kennelly 8/10/64
Samuel B. Sokal
Lola Fern Sokal
Lola Fern Sokal


CONSENT TO RECORDATION

THIS IS TO CERTIFY that the interest in real property conveyed by the Deed or Grant dated 8-10-64 From: Samuel B. Sokal & Lola Fern Sokal

STATE OF CALIFORNIA,

County of Riverside ss.

ON August 11, 1964 before me, the undersigned, a Notary Public in and for said County and State, personally appeared Thomas D. Kennelly personally known to me to be the person whose name is subscribed to the within Instrument, as a Witness thereto, who being by me duly sworn, deposes and says: That he resides in Riverside County and that he was present and saw Samuel B. Sokal and Lola Fern Sokal personally known to him to be the same person described in and whose name is subscribed to the within and annexed Instrument as a Part thereto, execute and deliver the same, and they acknowledged to said affiant that they executed the same; and that said affiant subscribed his name thereto as a Witness. WITNESS my hand and official seal.

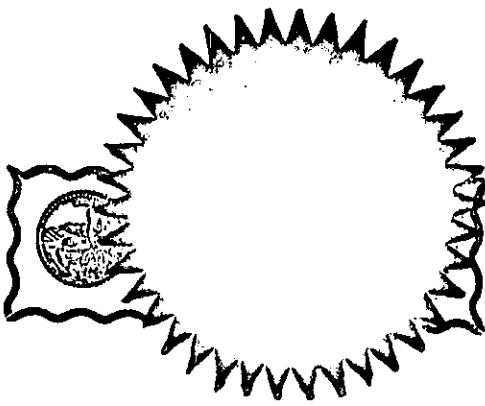


My Commission Expires April 5, 1965

(Seal) Wendy J. Adams Notary Public in and for said County and State.

ACKNOWLEDGMENT-WITNESS-WOLCOTT'S FORM 262- REV. 12-57

6590

RECORDED Aug 14 1964
BOOK 3777 PAGE 53
OFFICIAL RECORDS, DIV. 60.
INSTRUMENT NO. 100362

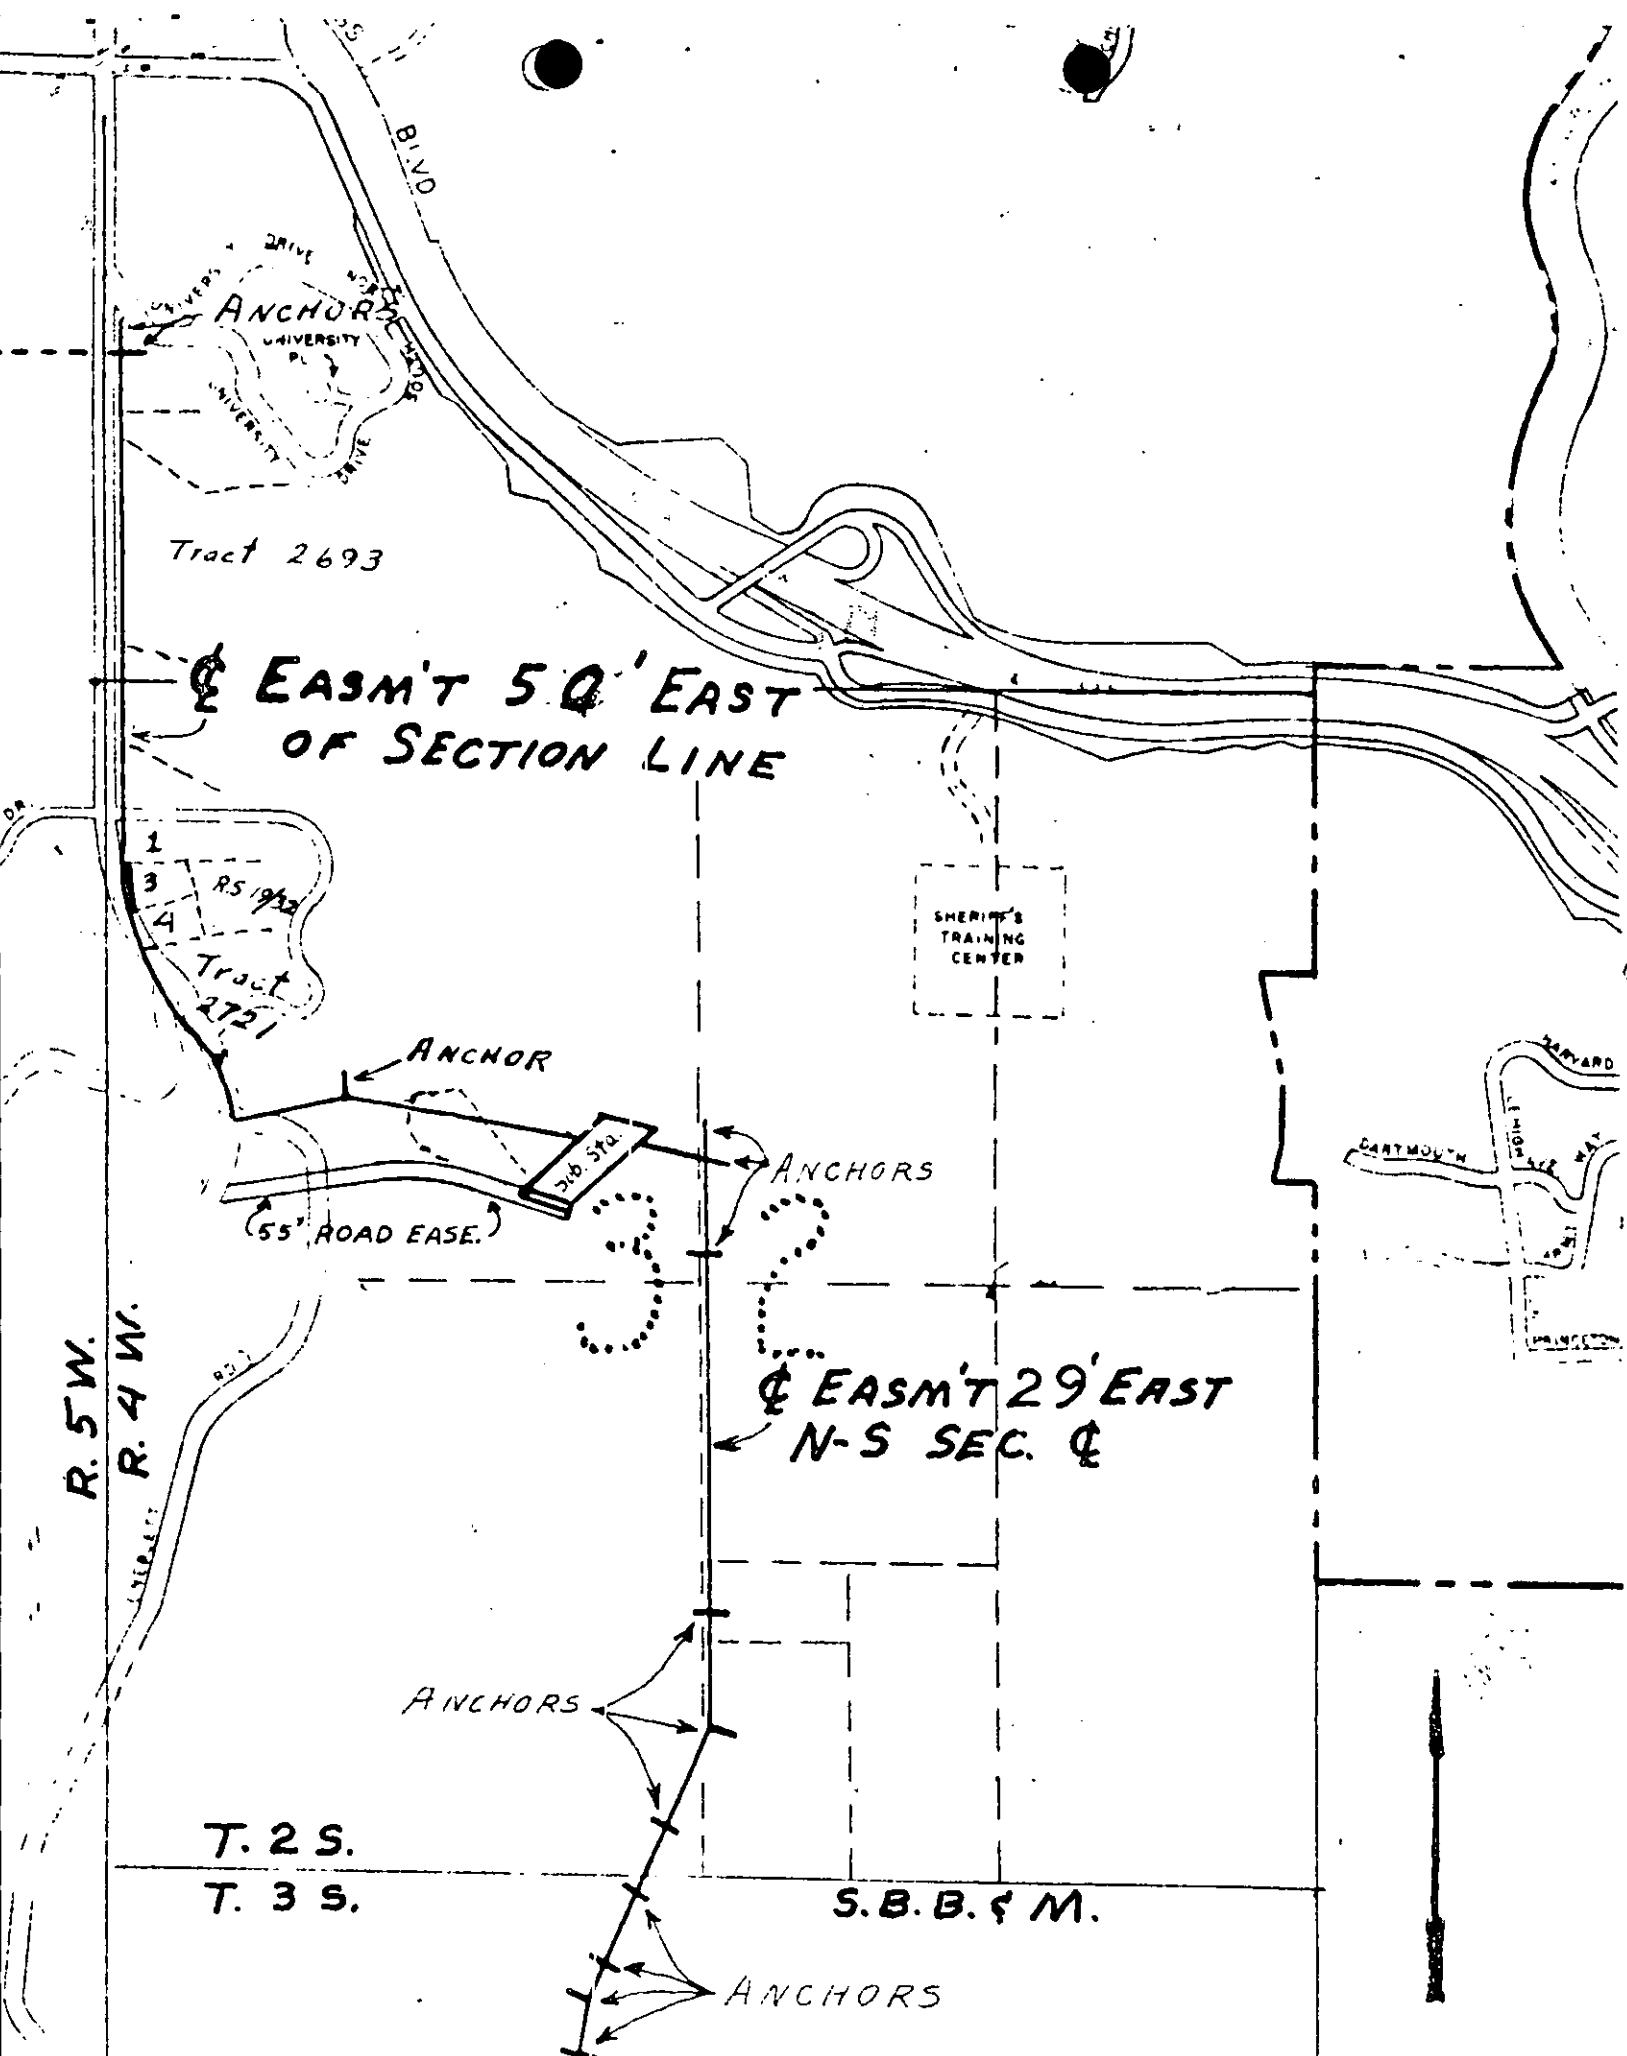

CITY OF RIVERSIDE, CALIFORNIA

**PLAT OF PARCEL(S) DESCRIBED
IN THE ATTACHED DOCUMENT**

*This plat is solely an aid in locating the parcel(s) described in the
attached document. It is not a part of the written description therein.*

SCALE: 1" = 800' DRAWN 5/5/64 BY BP SUBJECT Freeman-La Colina