

1
2
3
4
5
6
7
8
9
10
11
12
13
14
15
16
17
18
19
20
21
22
23
24
25
26
27
28
29
30
31
32


I, Virginia J. Strohecker, City Clerk of the City of Riverside, California, hereby certify that the foregoing resolution was duly and regularly introduced and adopted by the City Council of said City at its meeting held on the 9th day of February, 1965 by the following vote, to-wit:

Ayes: Councilmen Backstrand, Sotelo, Coil, Bergin, Munson, Renck and Betz.

Noes: None.


Absent: None.

IN WITNESS WHEREOF I have hereunto set my hand and affixed the official seal of the City of Riverside, California, this 9th day of February, 1965.

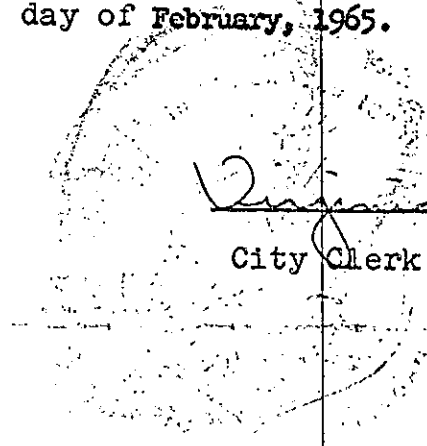

Virginia J. Strohecker
City Clerk of the City of Riverside

RECORDED FEB 11 1965
BOOK 3923 PAGE 48
O'NEILL RECORDS, INC. CO.
INSTRUMENT NO. 16449

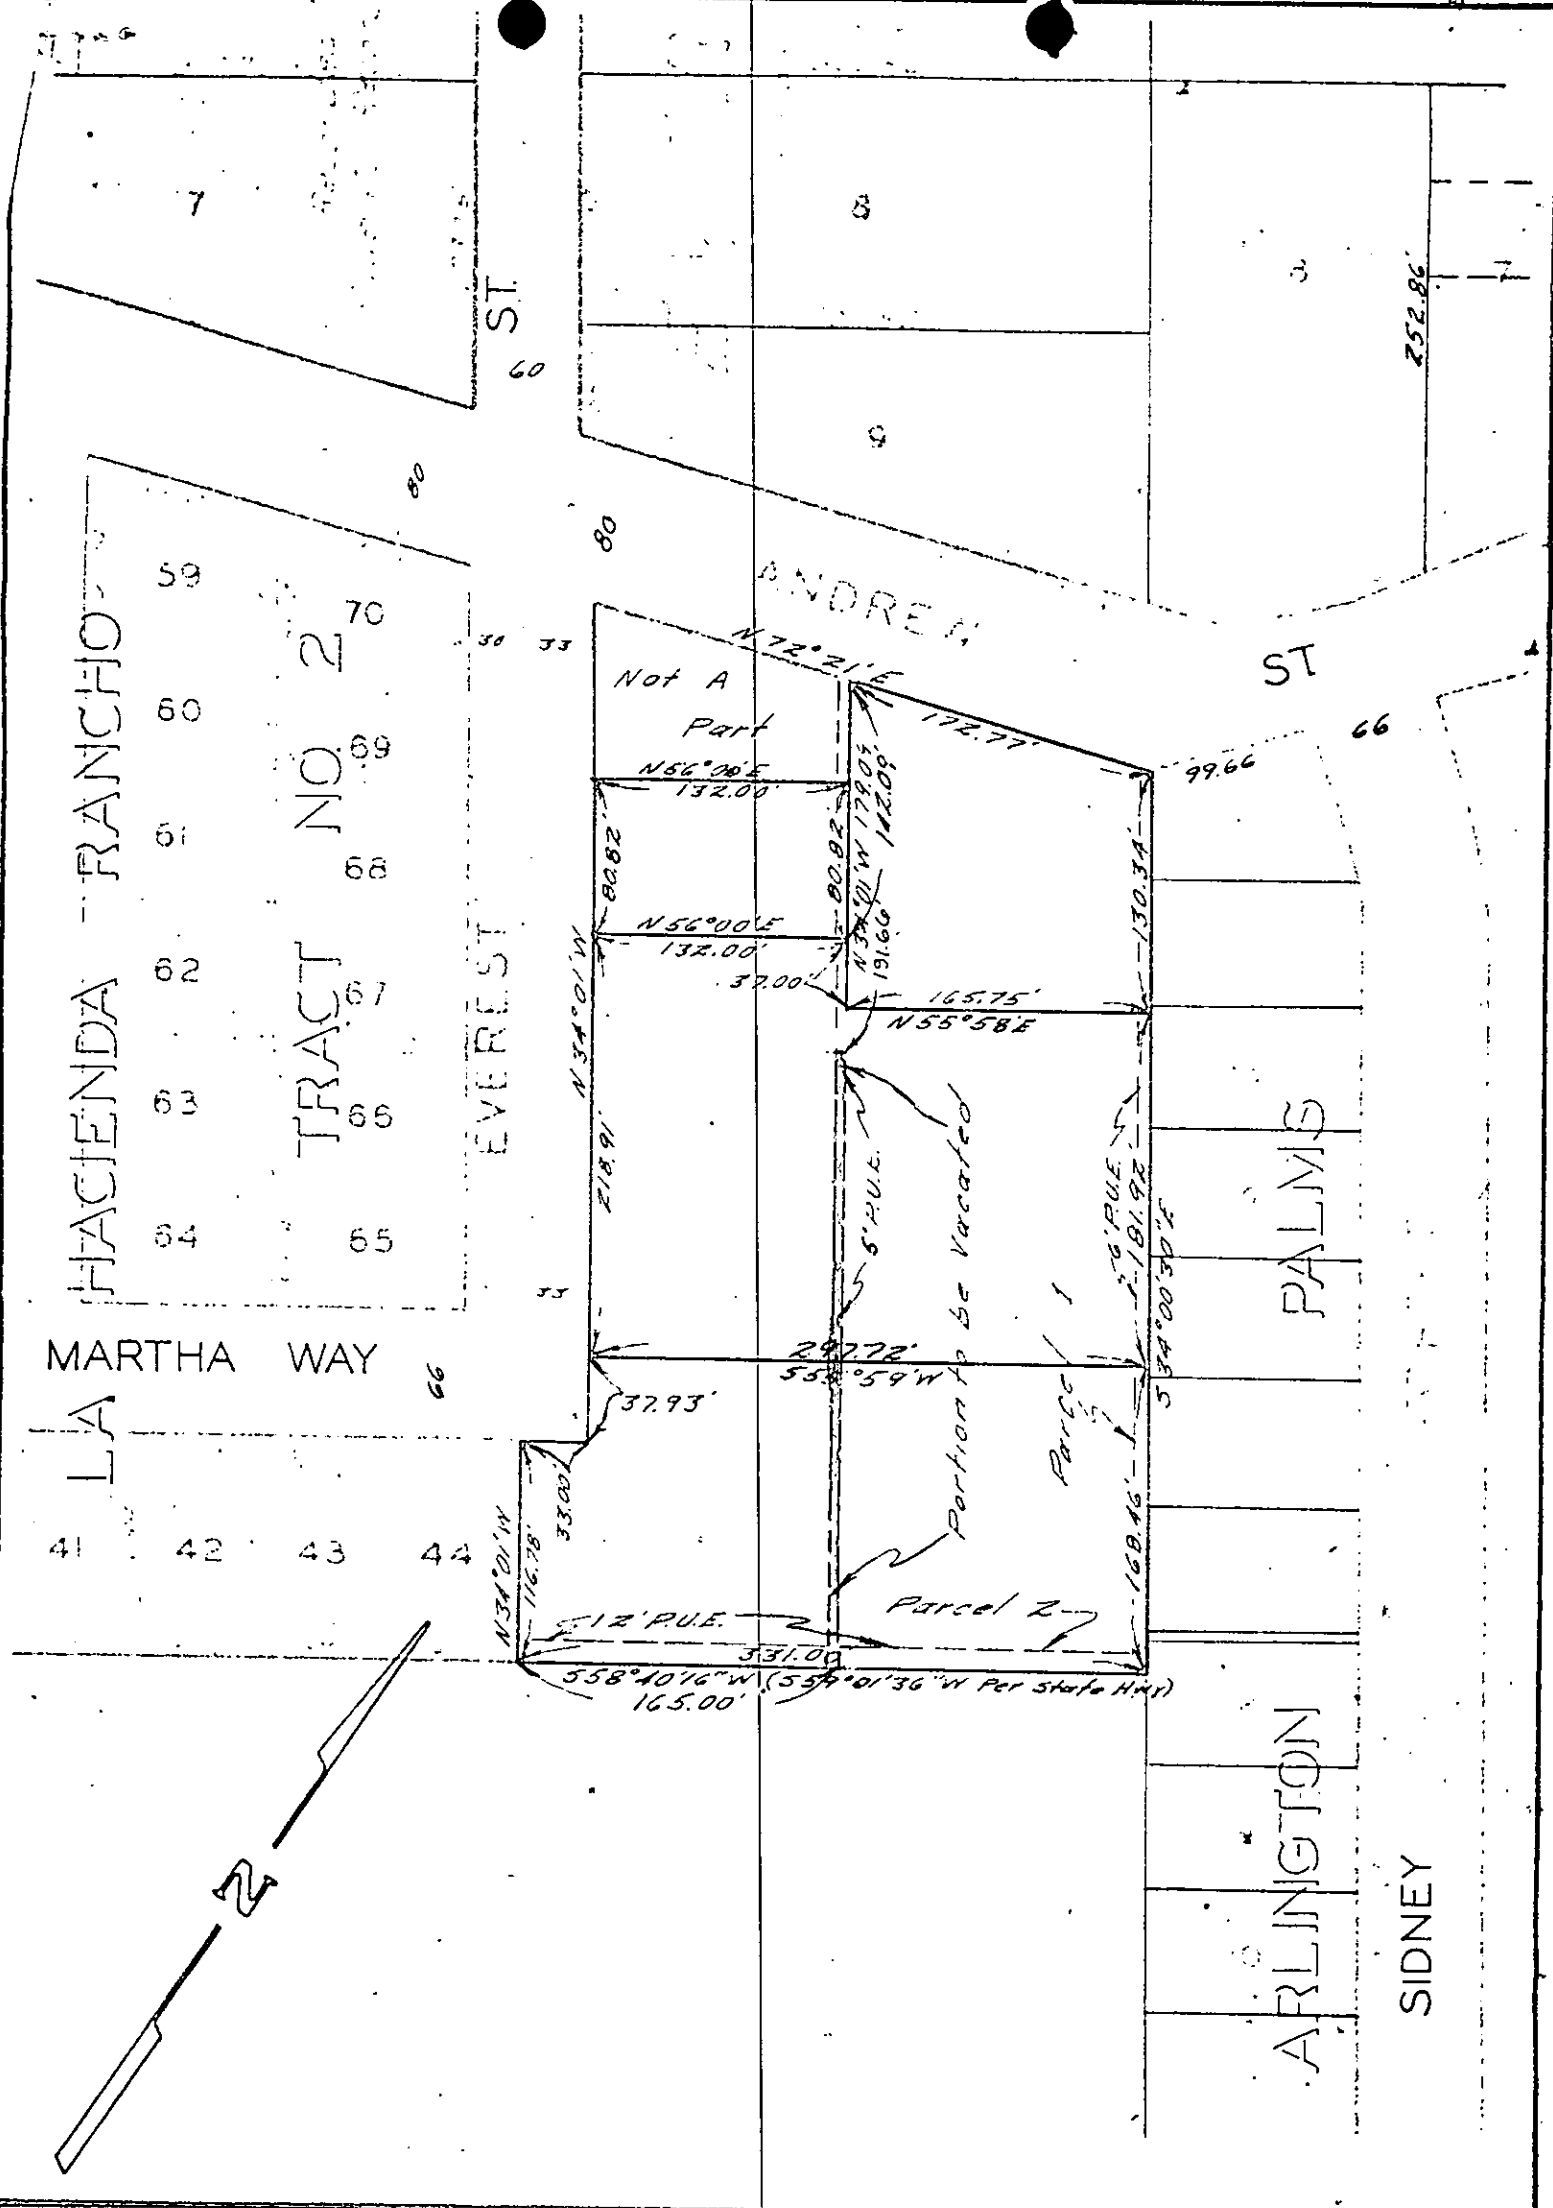

CITY OF RIVERSIDE, CALIFORNIA

PLAT OF PARCEL(S) DESCRIBED IN THE ATTACHED DOCUMENT

This plat is solely an aid in locating the parcel(s) described in the attached document. It is not a part of the written description therein.

SCALE: 1" = 100'

DRAWN 8/A/64 BY LL

SUBJECT R/S 846

5272
5/24